



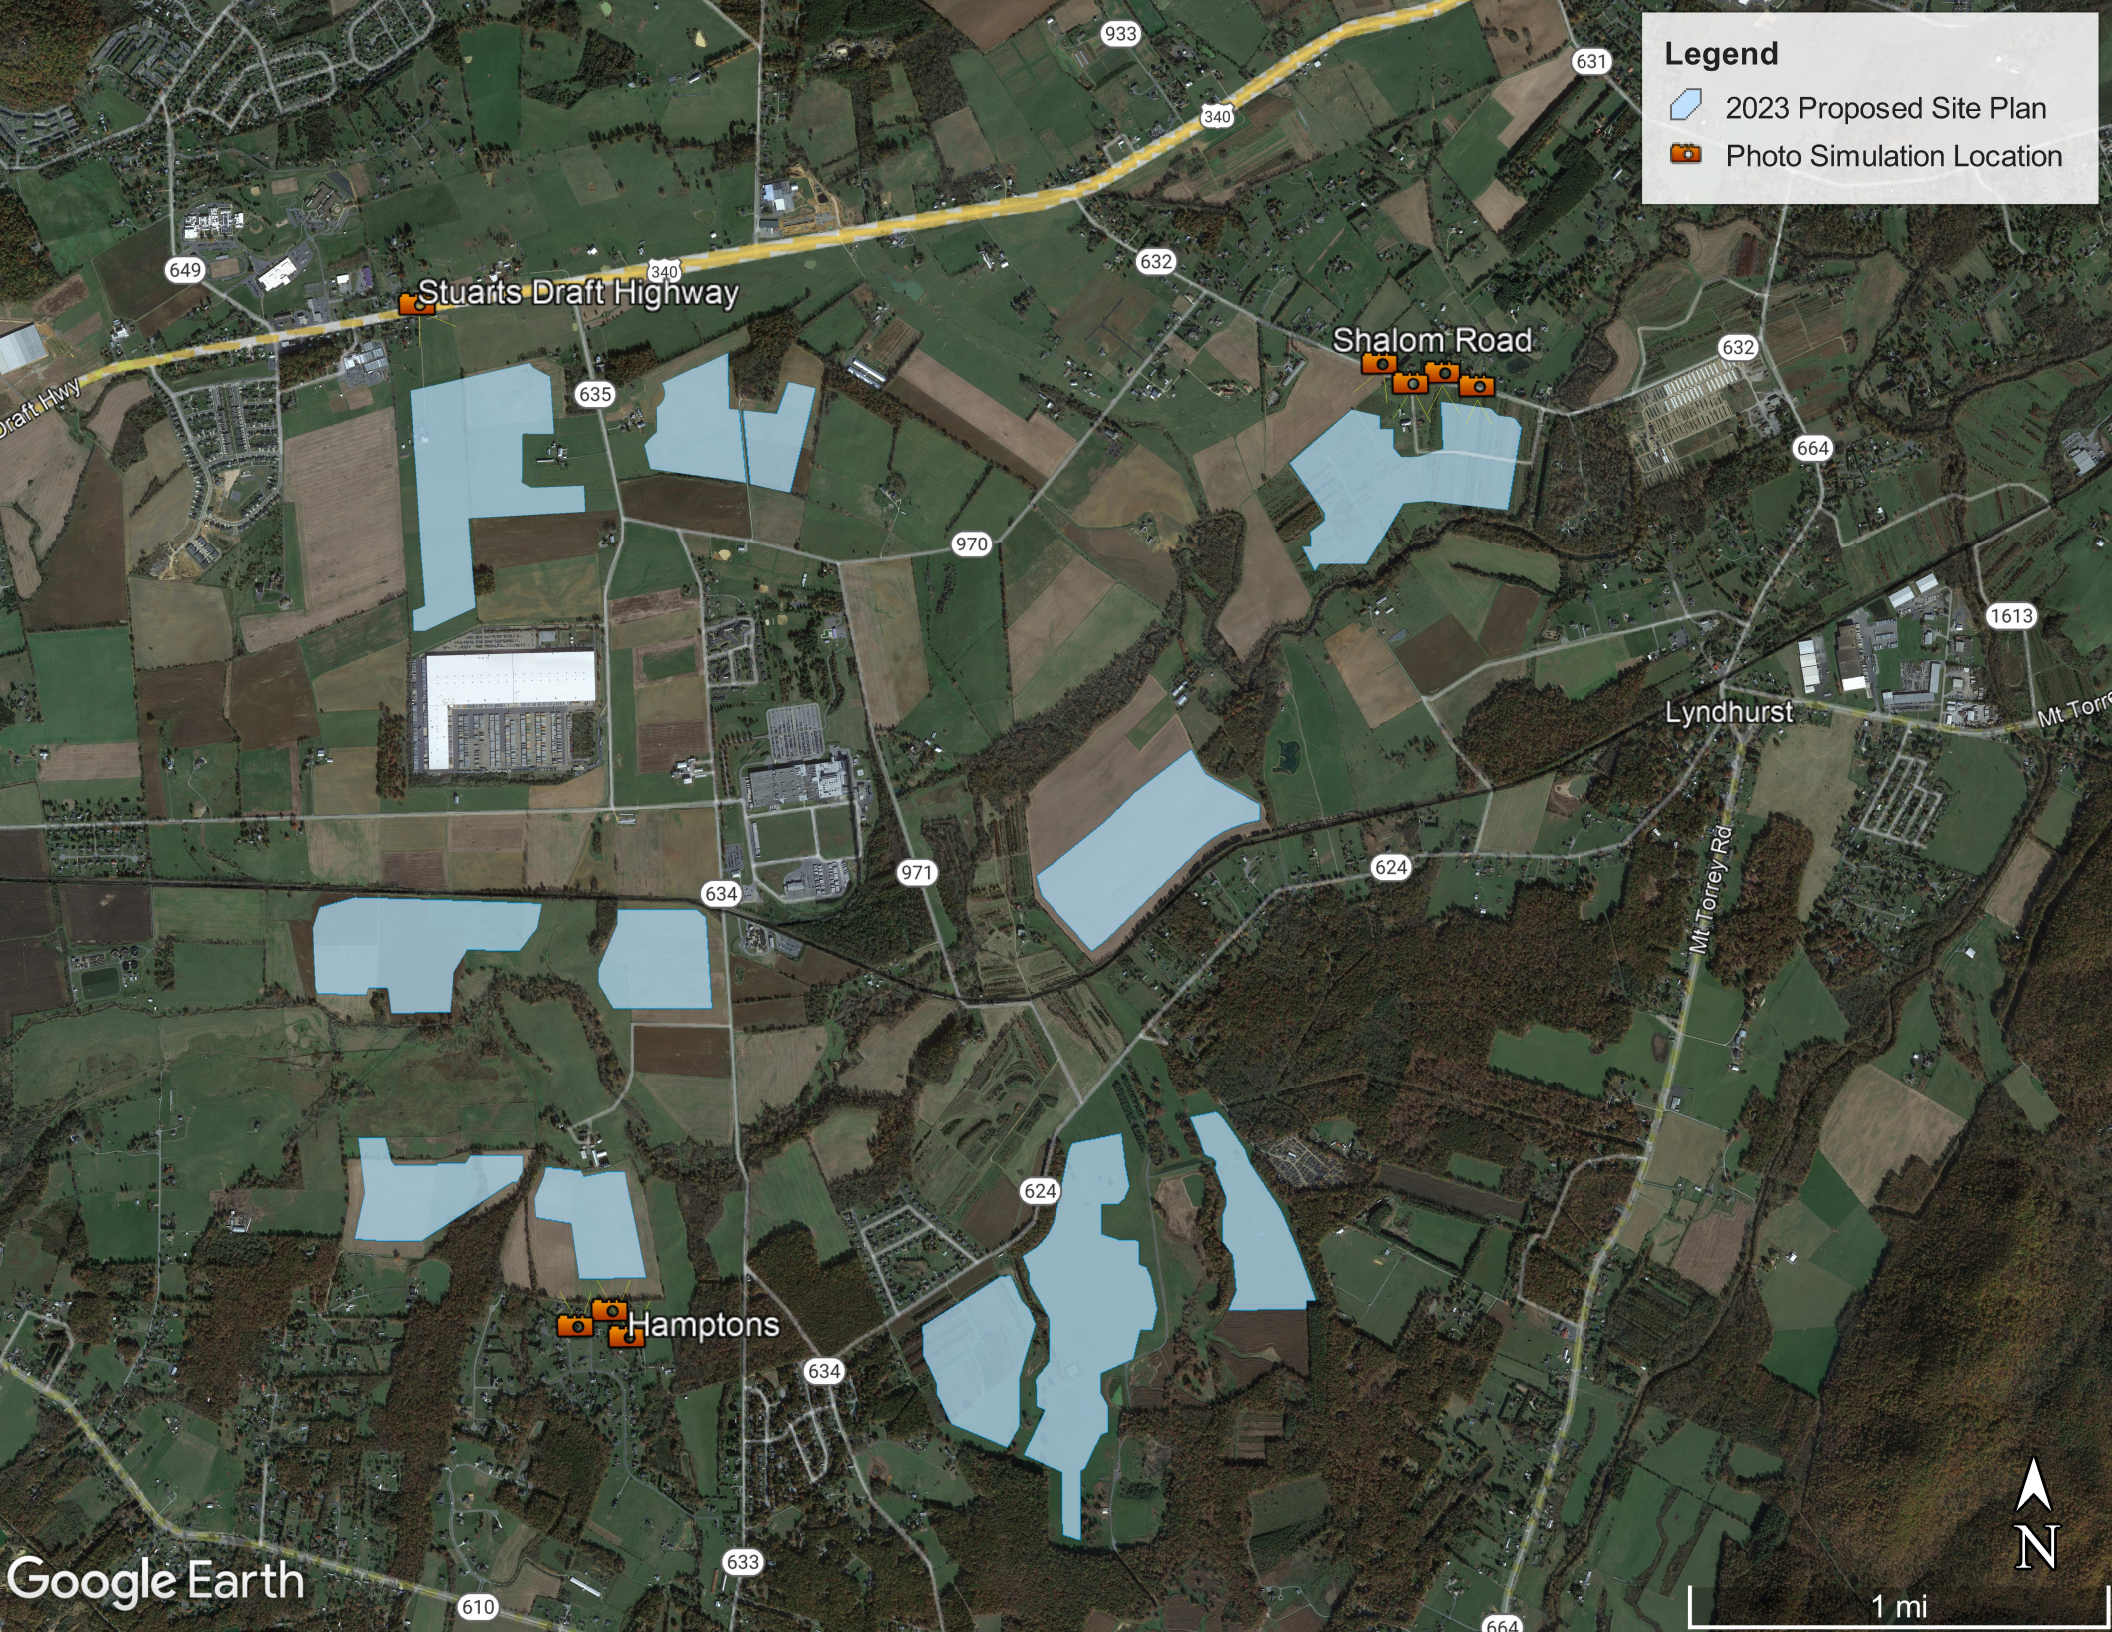

Legend

-  2023 Proposed Site Plan
-  Photo Simulation Location

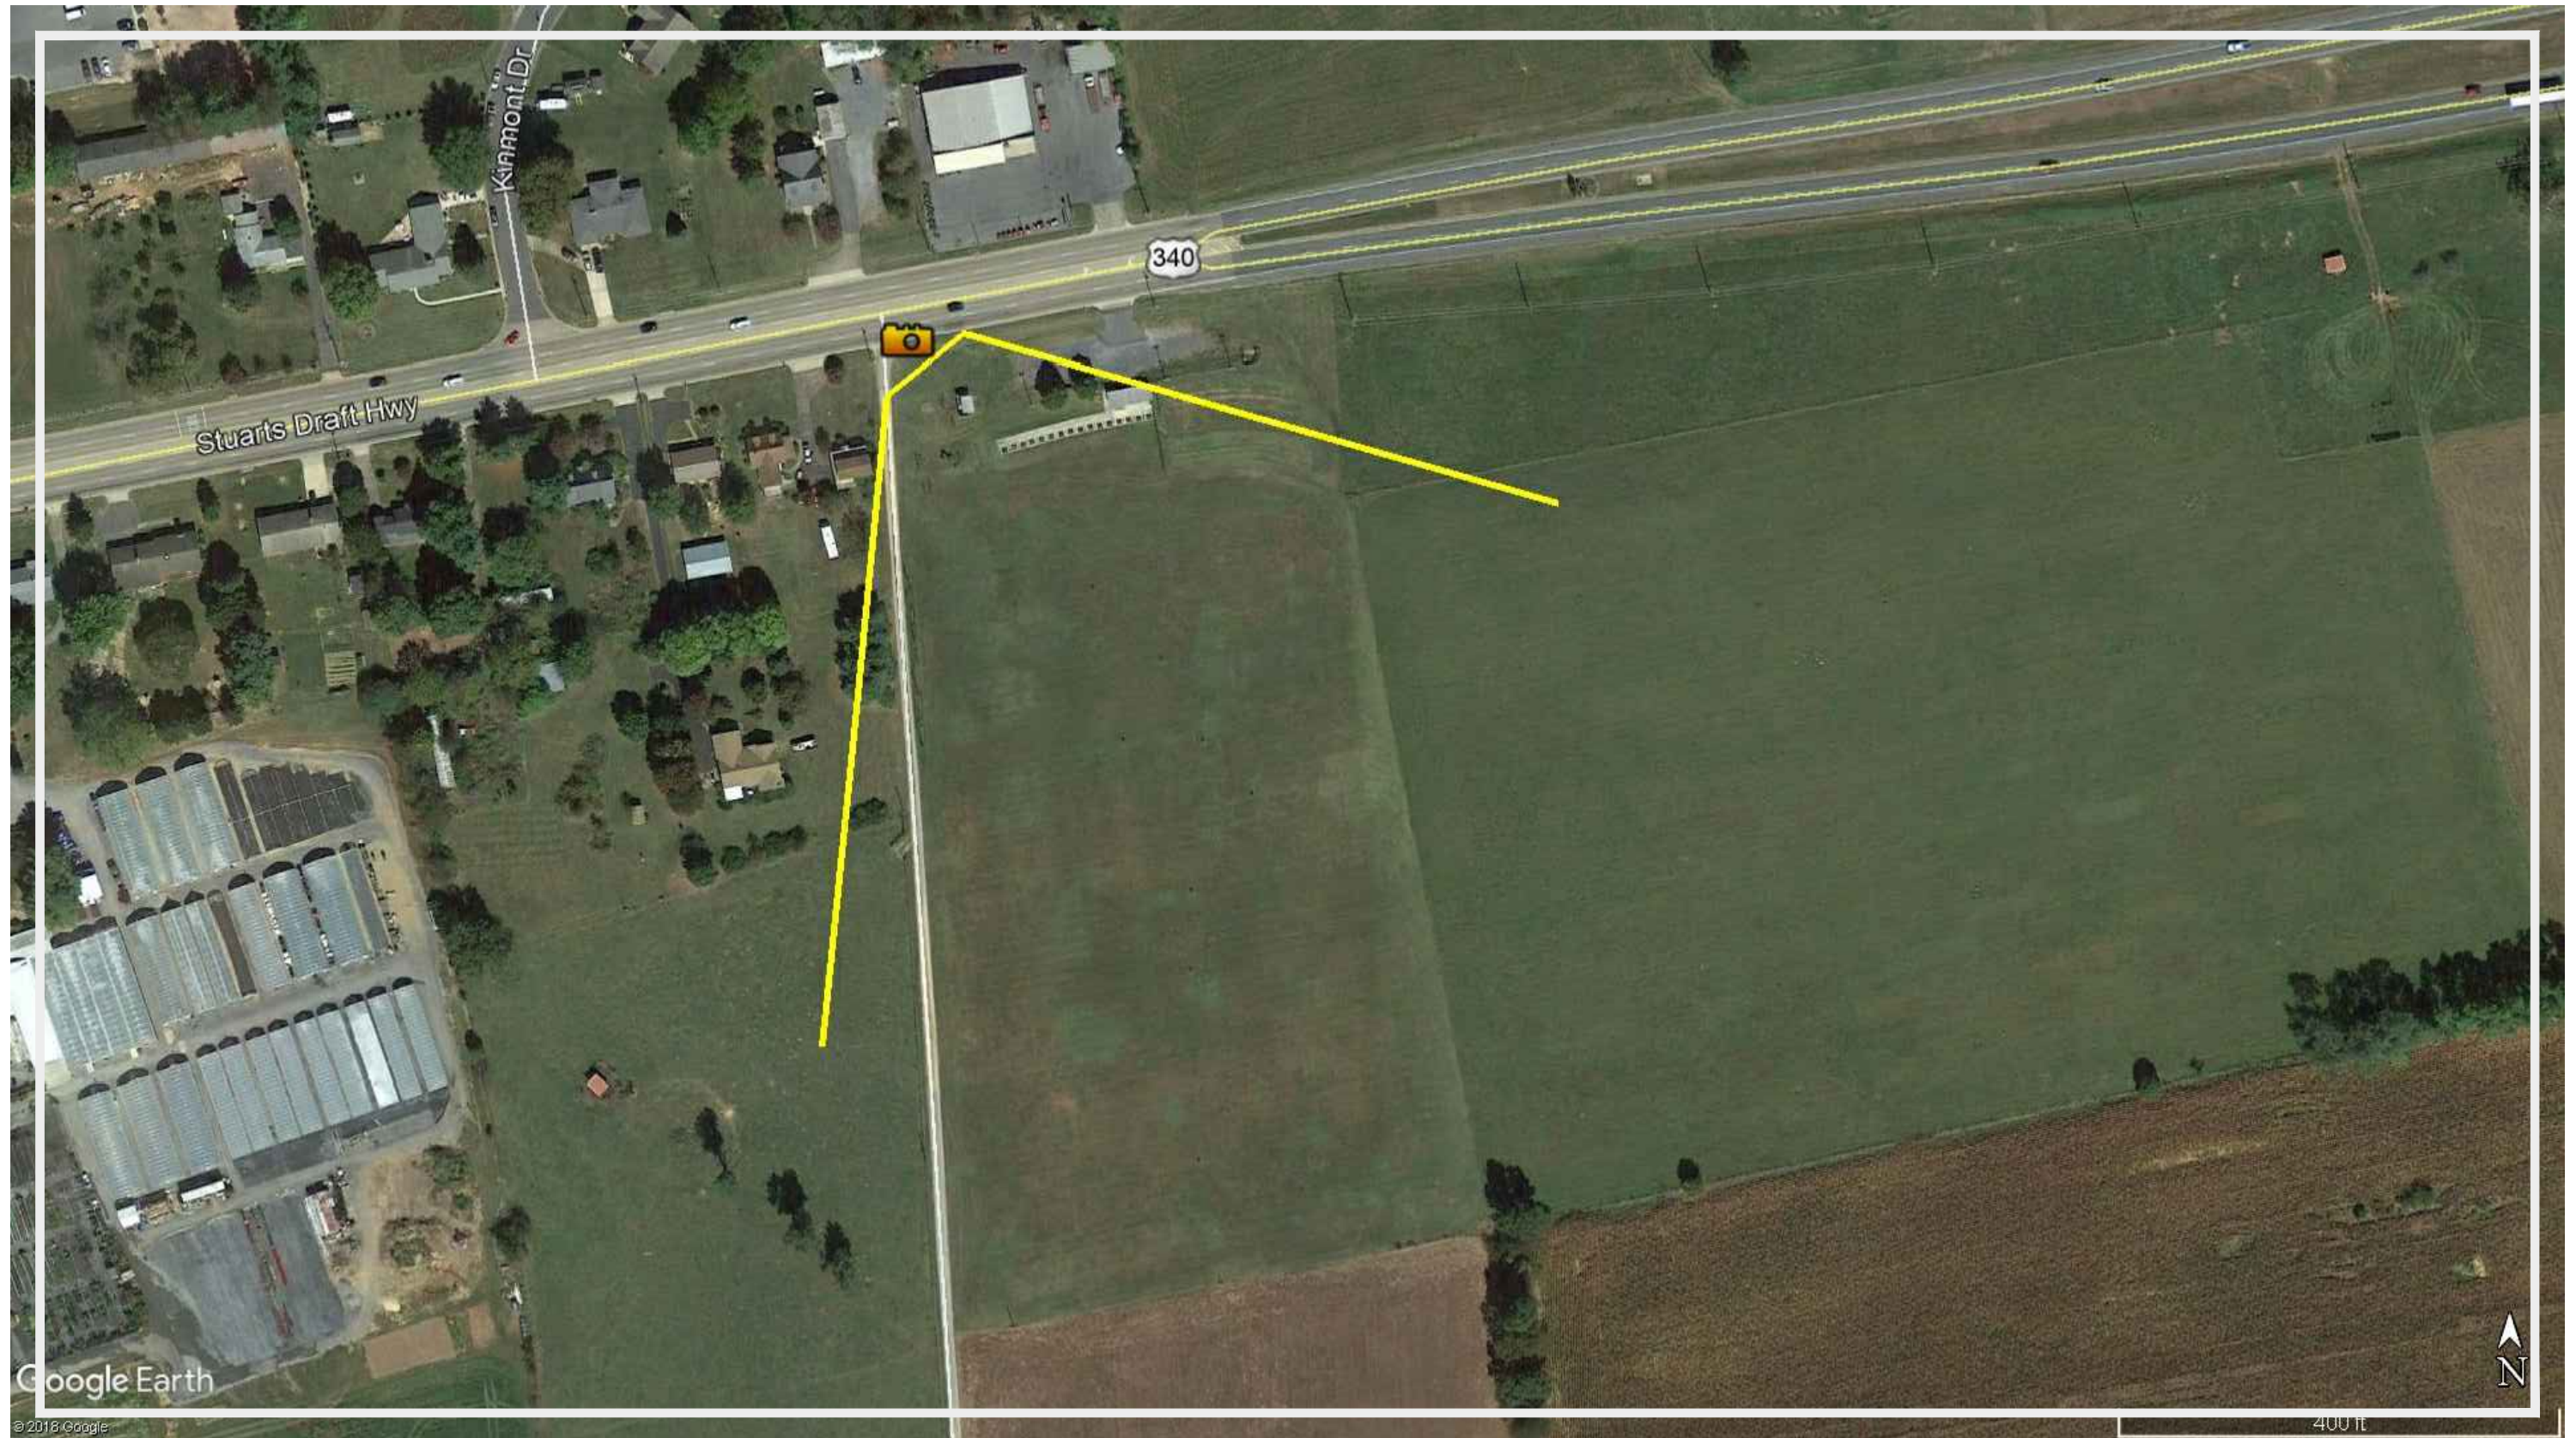


AUGUSTA SOLAR: RESIDENTIAL BUFFER EXHIBIT MAPS- STUARTS DRAFT HIGHWAY

SCALE: NOT TO SCALE

01.23.2023

AUGUSTA COUNTY, VA



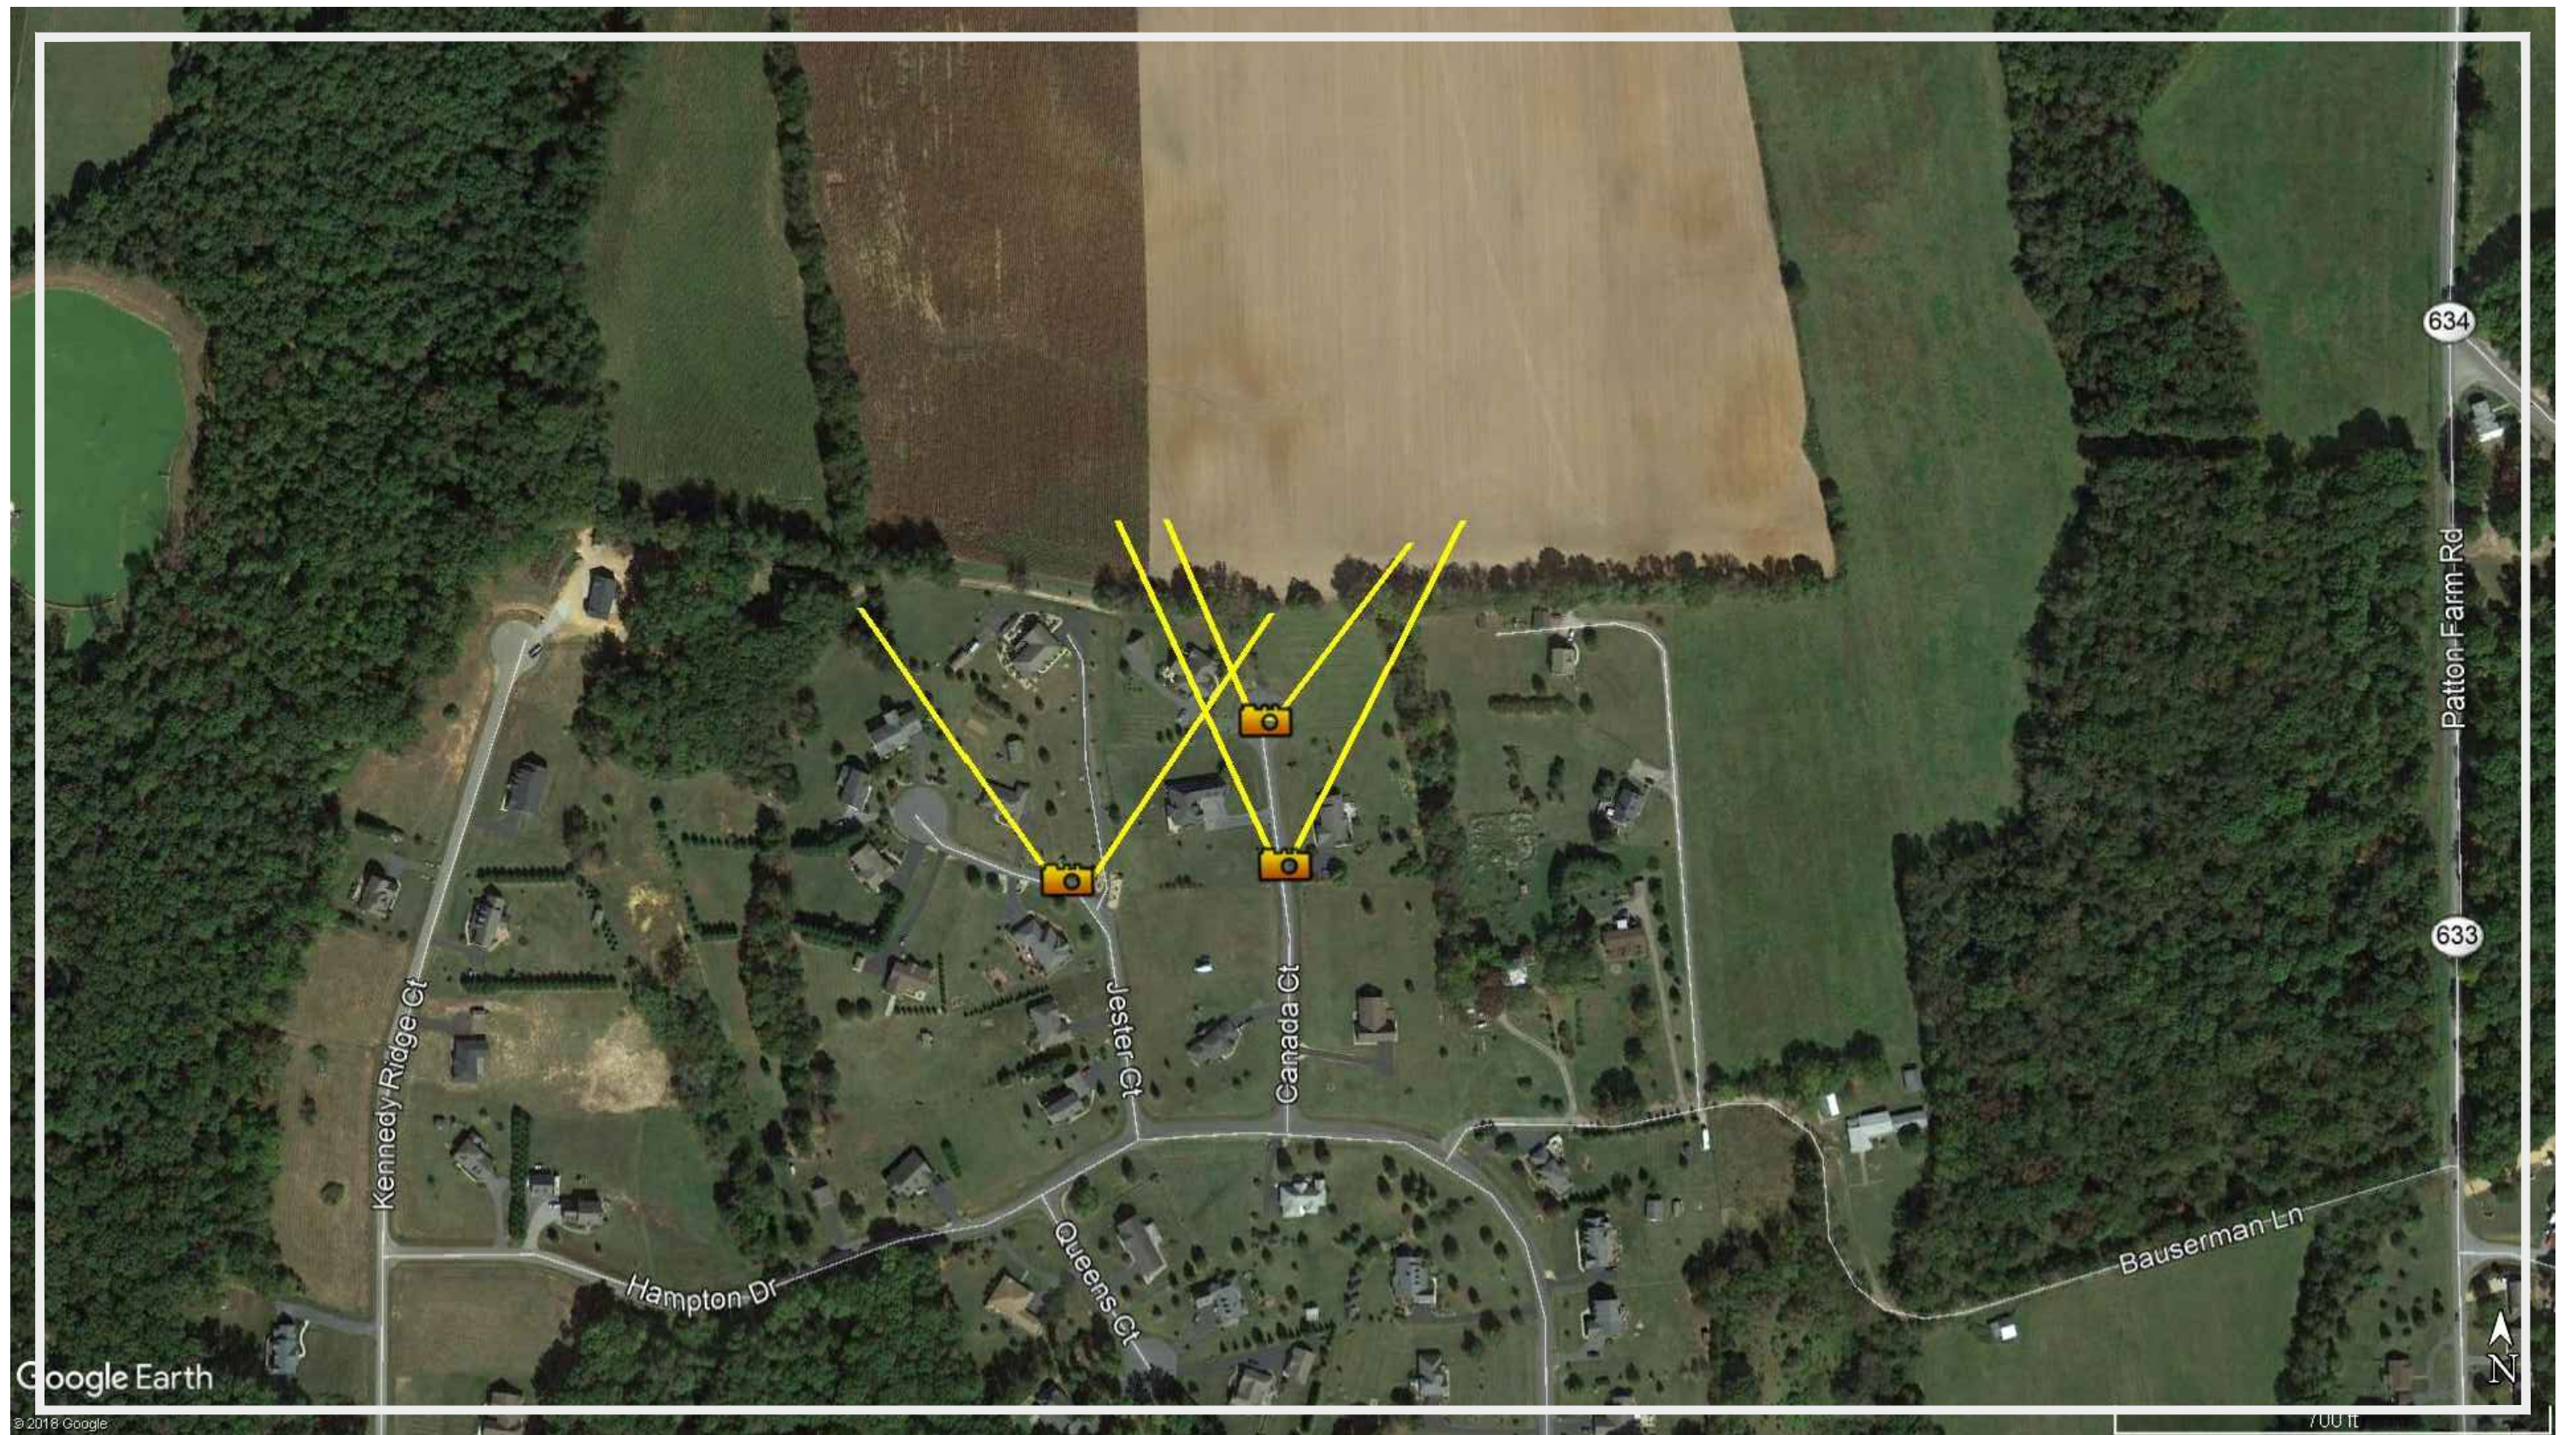

AUGUSTA SOLAR: RESIDENTIAL BUFFER EXHIBIT MAPS- HAMPTONS

SCALE: NOT TO SCALE

01.23.2023

AUGUSTA COUNTY, VA



AUGUSTA SOLAR: CANADA COURT VIEW SHED ANALYSIS

SCALE: NOT TO SCALE

01.23.2023

AUGUSTA COUNTY, VA



AUGUSTA SOLAR: CANADA COURT VIEW SHED ANALYSIS

SCALE: NOT TO SCALE

01.23.2023

AUGUSTA COUNTY, VA




AUGUSTA SOLAR: JESTER COURT VIEW SHED ANALYSIS

SCALE: NOT TO SCALE

01.23.2023

AUGUSTA COUNTY, VA

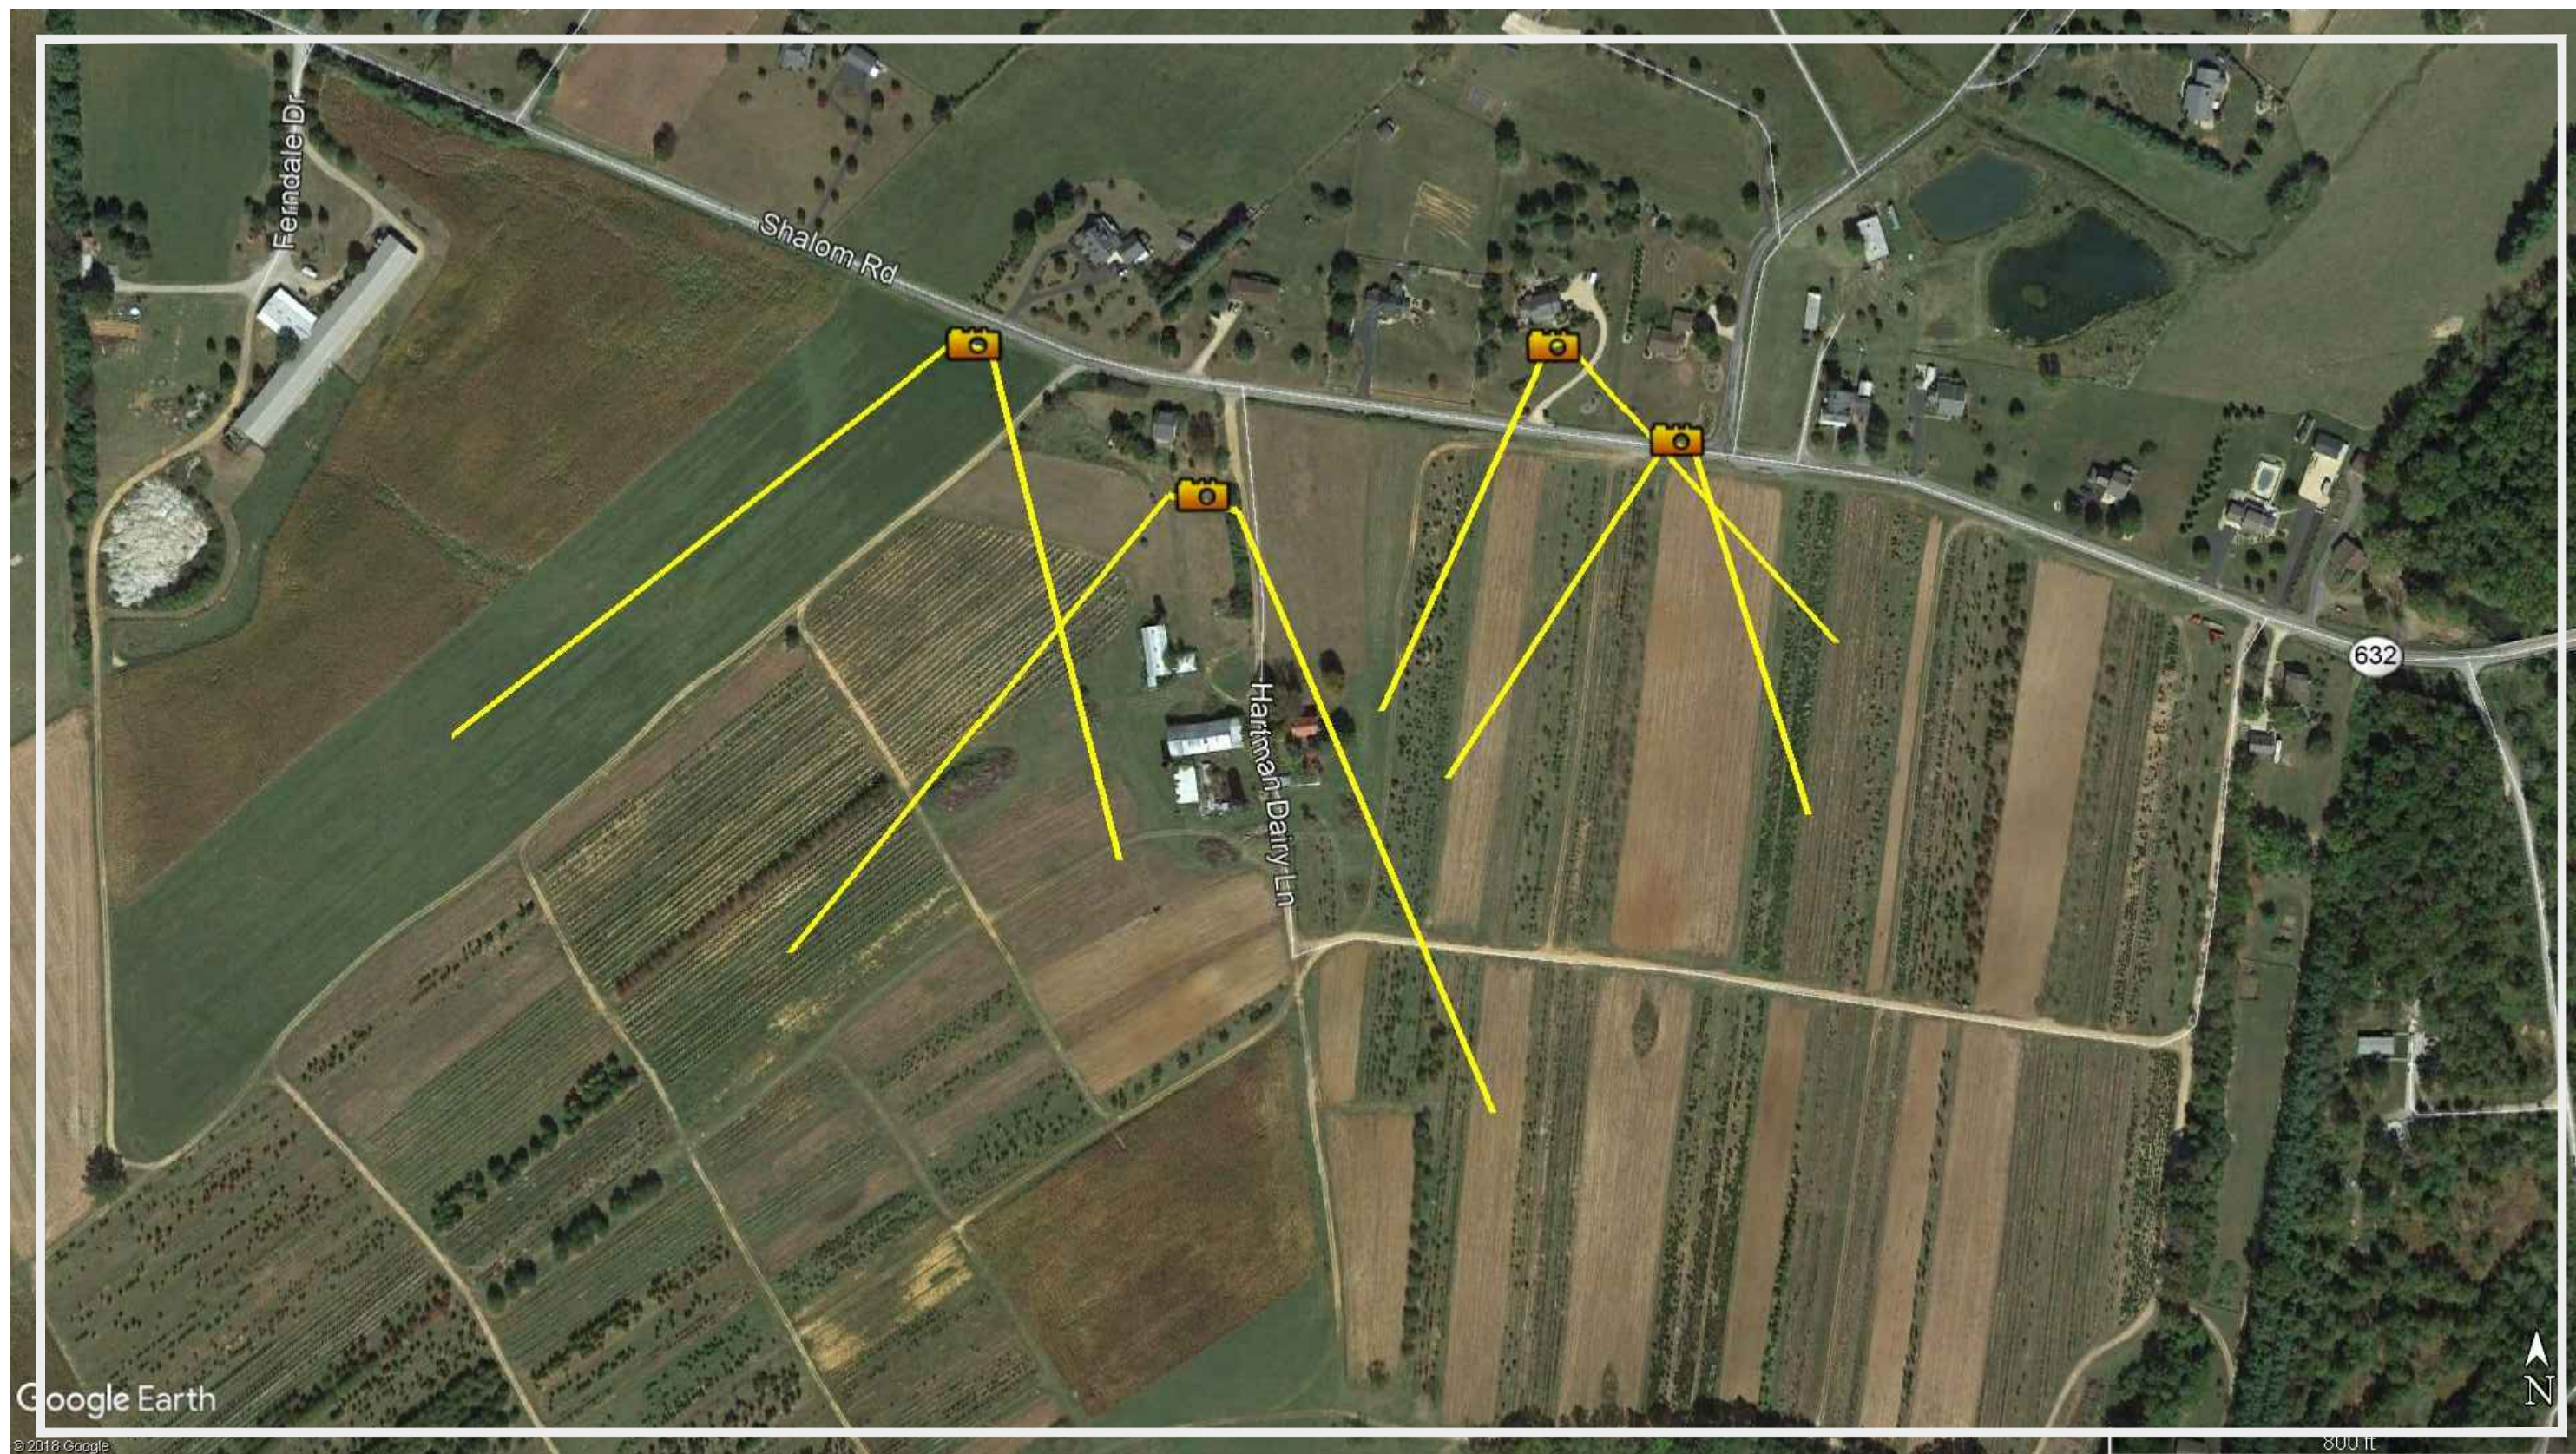



AUGUSTA SOLAR: HARTMAN 1 VIEW SHED ANALYSIS

SCALE: NOT TO SCALE

01.23.2023

AUGUSTA COUNTY, VA







EXISTING



BUFFERING AT SOLAR ARRAY (*Buffering represented at 10 foot height*)

