

Appendix 7-6

## **Collector Substation Layout**

PE STAMP:



KEY PLAN:

REVISIONS:

NO.	DATE	DESCRIPTION
0	02/21/21	ISSUED FOR PERMITTING

PROJECT TITLE:  
**RIVERSIDE SOLAR  
 COLLECTION  
 SUBSTATION  
 115KV-34.5KV**

PROJECT LOCATION:  
**TOWNS OF LYME &  
 BROWNVILLE  
 JEFFERSON CO., NY**

SHEET TITLE & DESCRIPTION:  
**GENERAL  
 ARRANGEMENT**

OVERALL ELECTRICAL  
 PLAN

PROJ. NUM.	422208
DES.	D. FARRELL
OWN.	D. FARRELL
CHK.	C. PASCALE
APV.	C. PASCALE
DATE	03/22/21


SCALE AT 24" X 36" = 1" = 24"

3/32" = 1'-0"

SHEET NO.	REV.
HV-P.01.01	0



**PRELIMINARY**  
 NOT FOR CONSTRUCTION

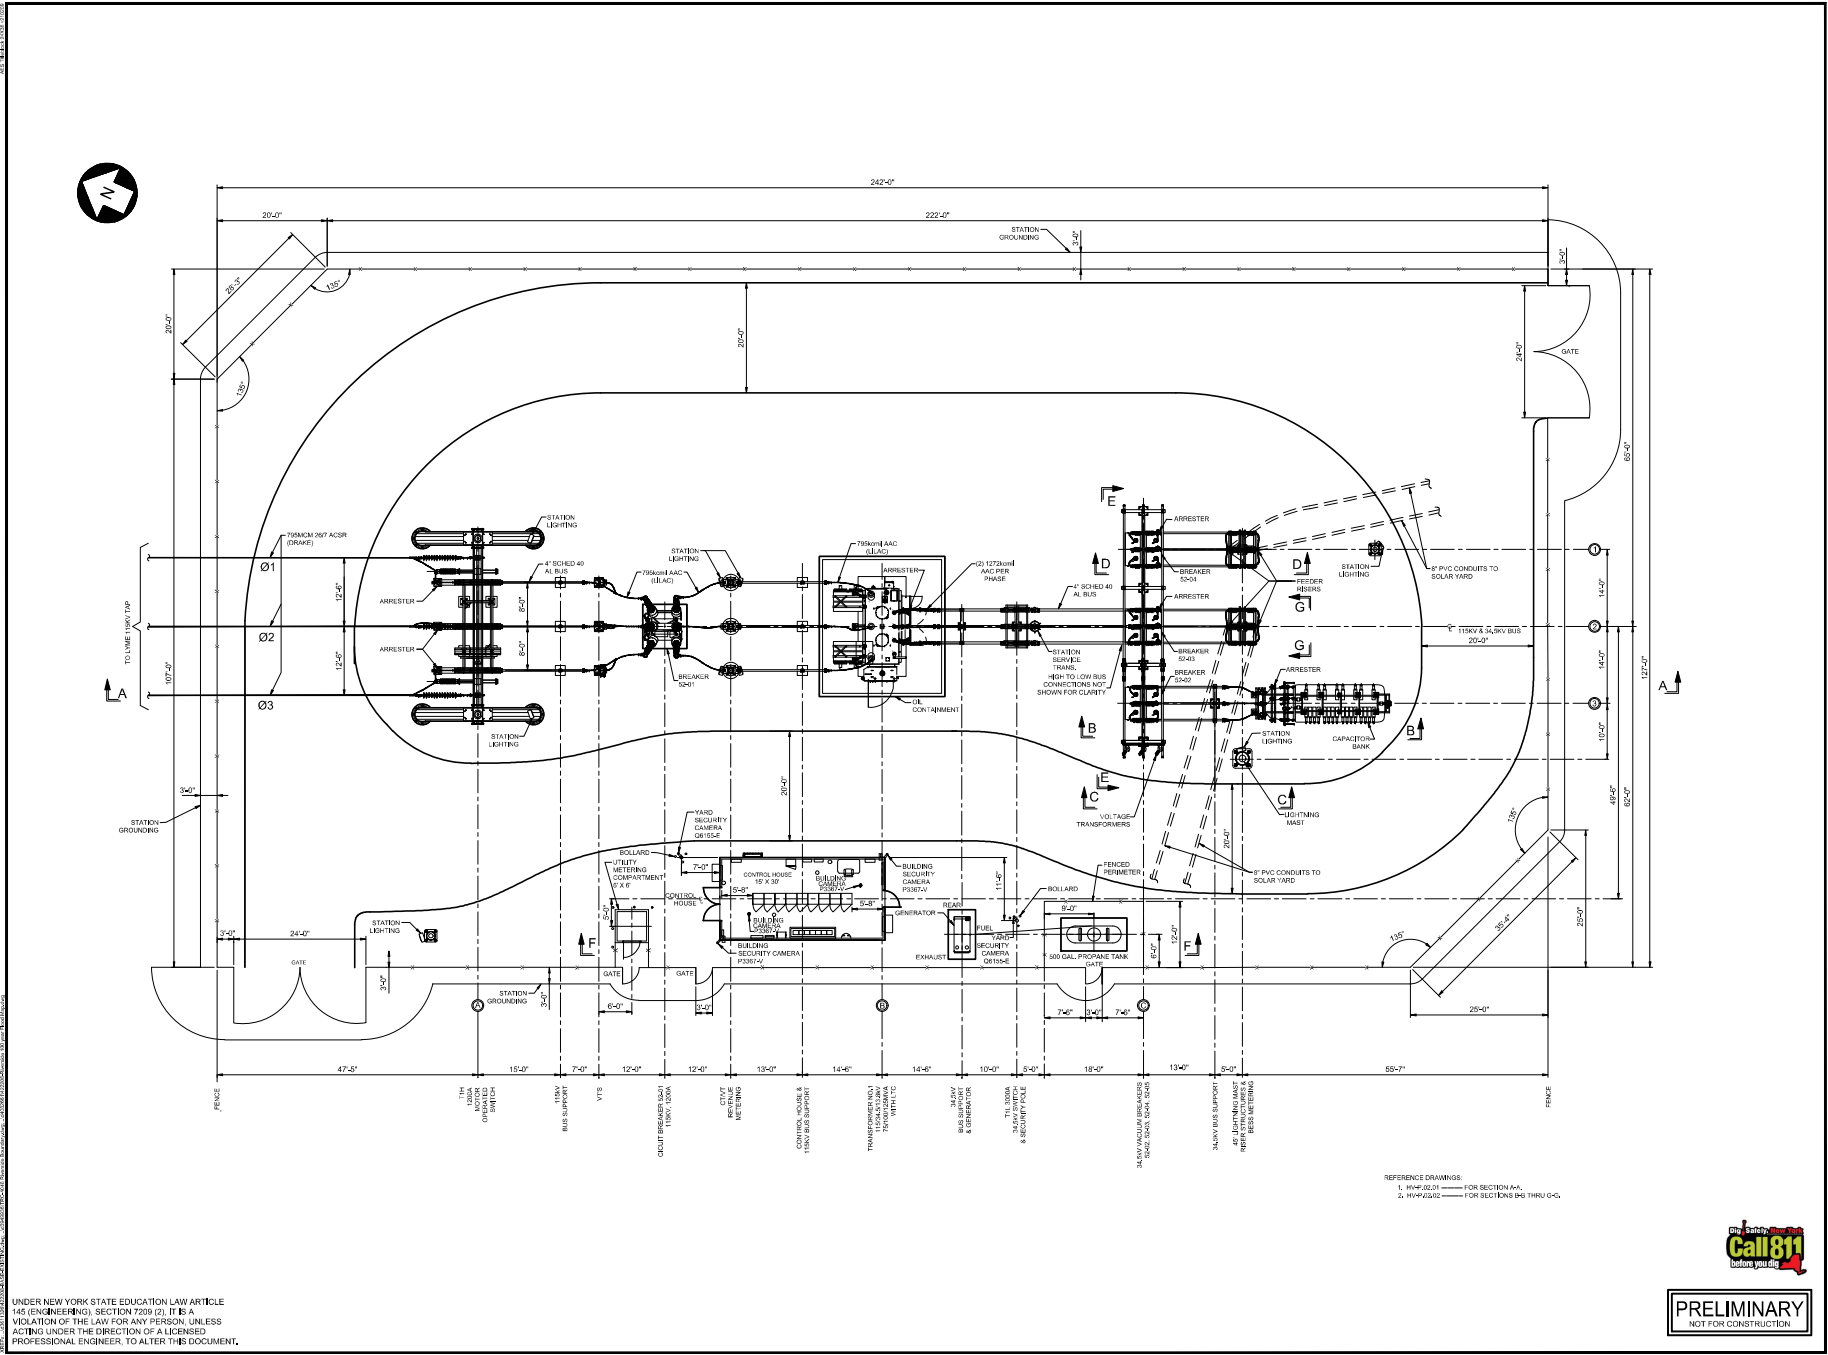

REFERENCE DRAWINGS:  
 1. HV42/21 FOR SECTION A-A,  
 2. HV42/22 FOR SECTION B-B THRU G-G.

UNDER NEW YORK STATE EDUCATION LAW ARTICLE 145 (ENGINEERING), SECTION 7209 (2), IT IS A VIOLATION OF THE LAW FOR ANY PERSON, UNLESS ACTING UNDER THE DIRECTION OF A LICENSED PROFESSIONAL ENGINEER, TO ALTER THIS DOCUMENT.