


- LEGEND**
- PROPOSED ACCESS ROAD
 - PROPOSED UNDERGROUND COLLECTION LINE
 - LIMIT OF DISTURBANCE
 - PROPOSED FENCE
 - PROPOSED INVERTER
 - PROPOSED HDD LOCATIONS
 - PROPOSED SOLAR PANEL ARRAY
 - LIMIT OF CLEARING
 - LANDOWNER-IMPOSED DEVELOPMENT RESTRICTION AREA
 - FACILITY SITE
 - EXISTING CULVERT
 - STREAM PLOT
 - DELINEATED STREAM LINE
 - APPROXIMATED STREAM
 - TOWN BOUNDARY


NOTES:

1. THIS FIGURE IS DESIGNED TO BE VIEWED OR PRINTED IN COLOR AT 11X17.
2. NON-CONTIGUOUS PORTIONS OF FACILITY PARCELS WHICH ARE NOT CONTROLLED FOR USE AS PART OF THE FACILITY ARE NOT SHOWN ON THIS MAP.
3. THE SURFACE WATER STUDY AREA CONSISTS OF THE FACILITY SITE EXCEPT AREAS OF LANDOWNER-IMPOSED DEVELOPMENT RESTRICTION.

BASE MAP: NYSGIS "LATEST ORTHOIMAGERY" ONLINE SERVICE LAYER.
DATA SOURCES: TRC, NYSGIS.

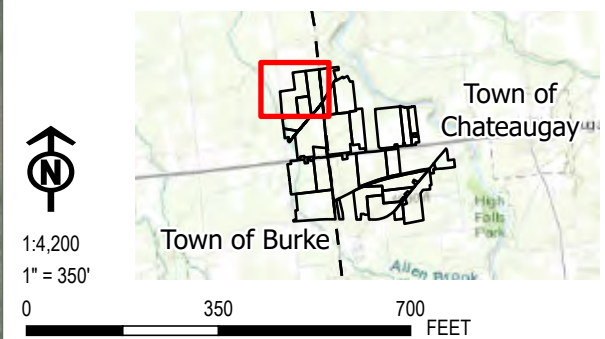

PROJECT:		BROOKSIDE SOLAR LLC TOWNS OF BURKE & CHATEAUGAY FRANKLIN COUNTY, NY	
TITLE:		DELINEATED SURFACE WATER	
DRAWN BY:	P. JACQUES	PROJ. NO.:	373210
CHECKED BY:	J. FREDENBURG	FIGURE 13-3 Sheet 1 of 11	
APPROVED BY:	H. EFFLER		
DATE:	JANUARY 2022		
aes		TRC	
		215 GREENFIELD PKWY, STE 102 LIVERPOOL, NY 13088	

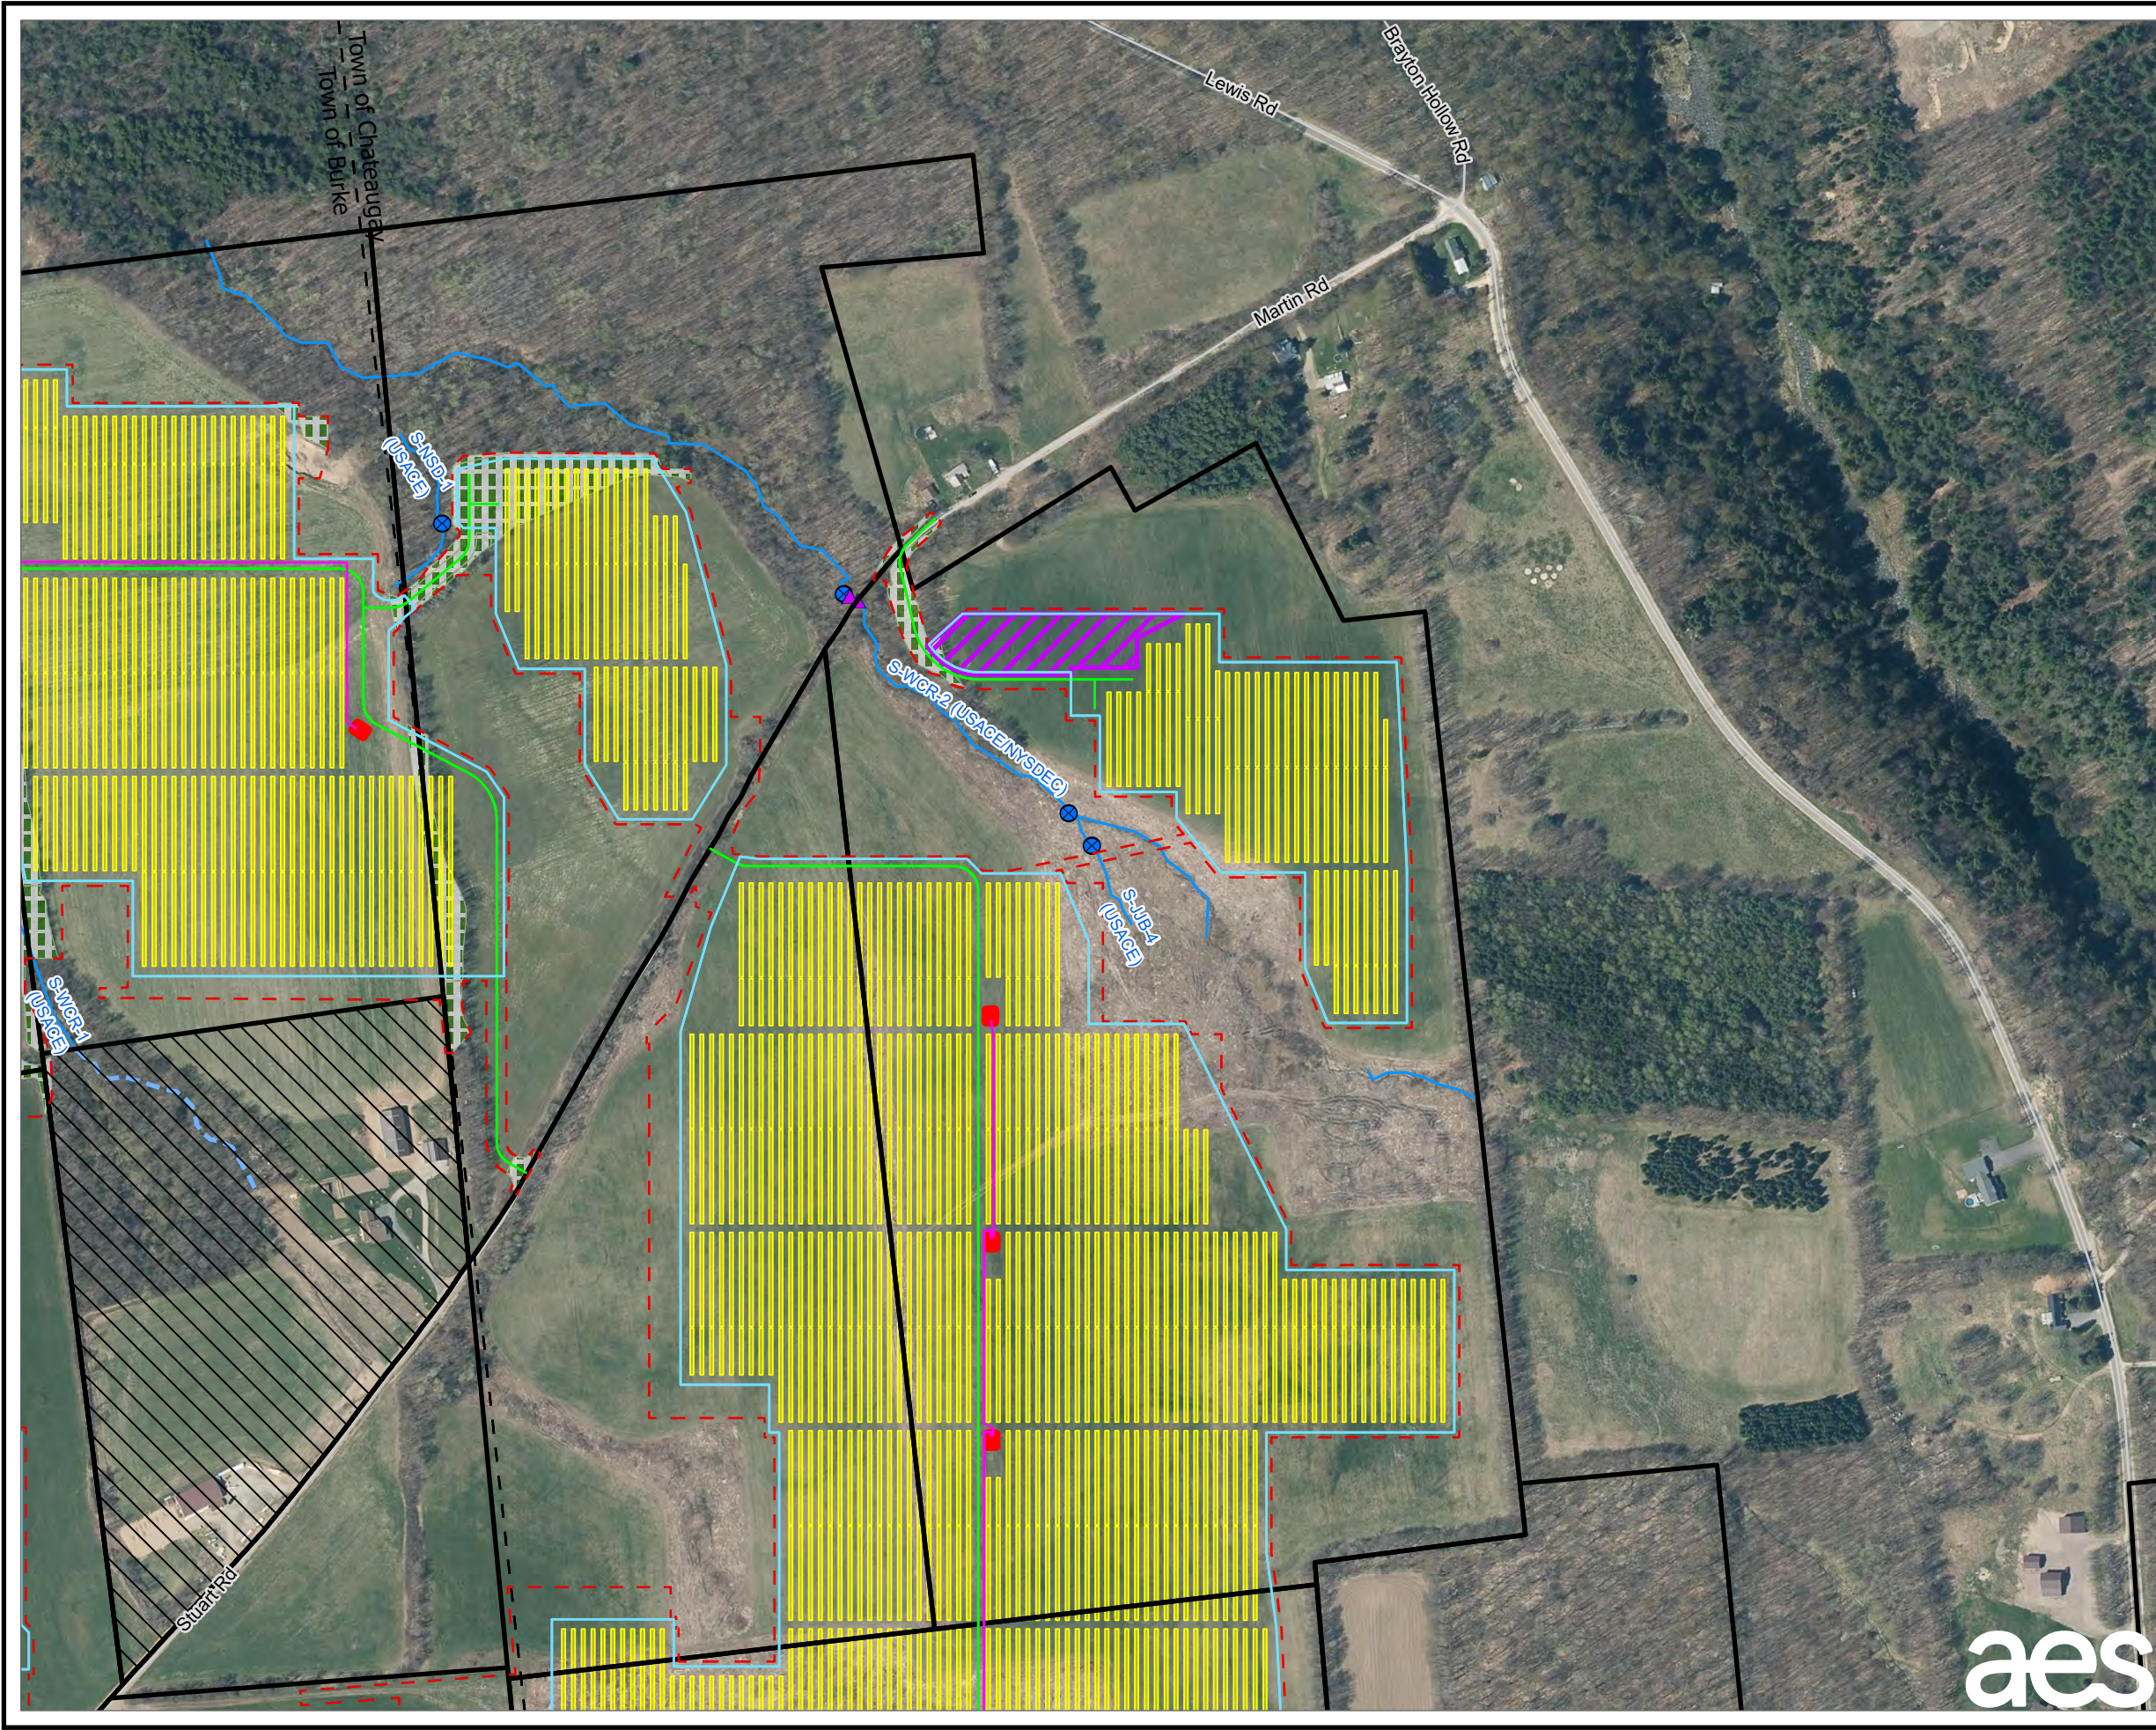


- LEGEND**
- PROPOSED ACCESS ROAD
 - PROPOSED UNDERGROUND COLLECTION LINE
 - LIMIT OF DISTURBANCE
 - PROPOSED FENCE
 - PROPOSED INVERTER
 - PROPOSED LAYDOWN YARD
 - PROPOSED SOLAR PANEL ARRAY
 - LIMIT OF CLEARING
 - LANDOWNER-IMPOSED DEVELOPMENT RESTRICTION AREA
 - FACILITY SITE
 - EXISTING CULVERT
 - STREAM PLOT
 - DELINEATED STREAM LINE
 - APPROXIMATED STREAM
 - TOWN BOUNDARY

NOTES:


1. THIS FIGURE IS DESIGNED TO BE VIEWED OR PRINTED IN COLOR AT 11X17.
2. NON-CONTIGUOUS PORTIONS OF FACILITY PARCELS WHICH ARE NOT CONTROLLED FOR USE AS PART OF THE FACILITY ARE NOT SHOWN ON THIS MAP.
3. THE SURFACE WATER STUDY AREA CONSISTS OF THE FACILITY SITE EXCEPT AREAS OF LANDOWNER-IMPOSED DEVELOPMENT RESTRICTION.

BASE MAP: NYSGIS "LATEST ORTHOIMAGERY" ONLINE SERVICE LAYER.
DATA SOURCES: TRC, NYSGIS.

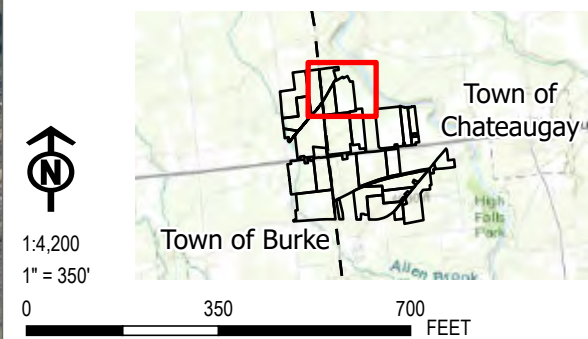

PROJECT:		BROOKSIDE SOLAR LLC TOWNS OF BURKE & CHATEAUGAY FRANKLIN COUNTY, NY	
TITLE:		DELINEATED SURFACE WATER	
DRAWN BY:	P. JACQUES	PROJ. NO.:	373210
CHECKED BY:	J. FREDENBURG	FIGURE 13-3 Sheet 2 of 11	
APPROVED BY:	H. EFFLER		
DATE:	JANUARY 2022		
		215 GREENFIELD PKWY, STE 102 LIVERPOOL, NY 13088	



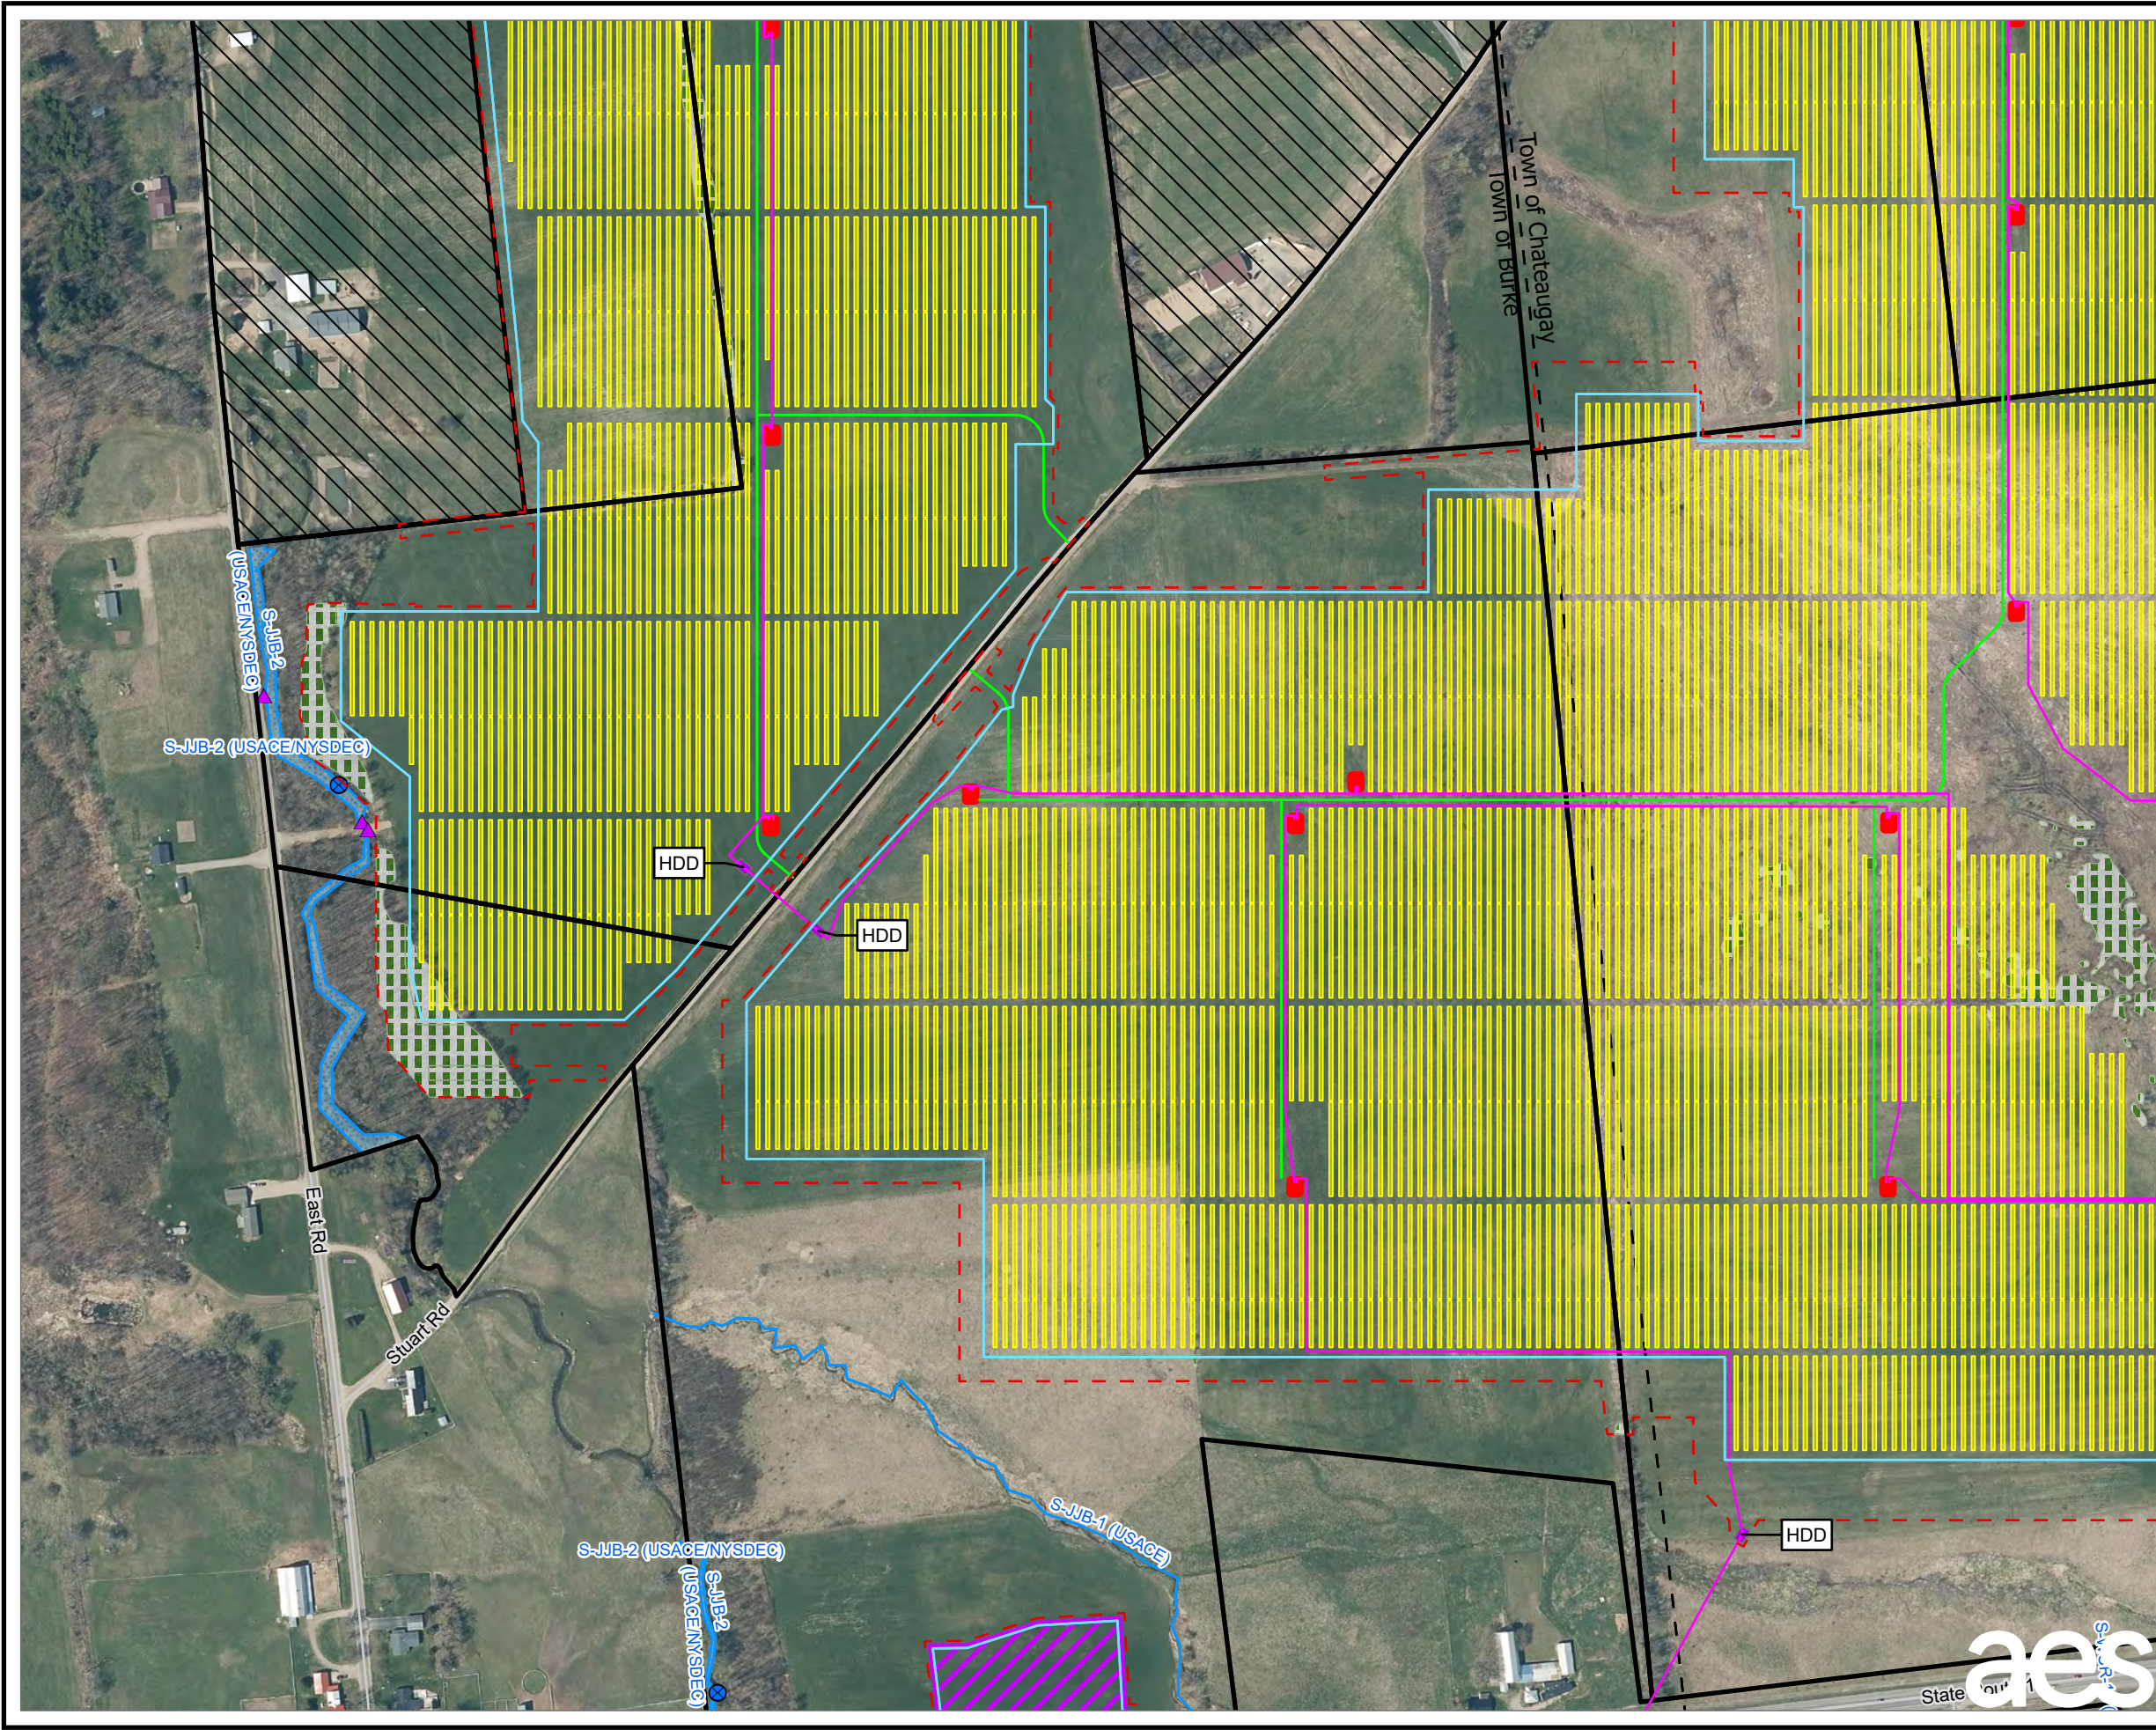

- LEGEND**
- PROPOSED ACCESS ROAD
 - PROPOSED UNDERGROUND COLLECTION LINE
 - LIMIT OF DISTURBANCE
 - PROPOSED FENCE
 - PROPOSED INVERTER
 - PROPOSED LAYDOWN YARD
 - PROPOSED HDD LOCATIONS
 - PROPOSED SOLAR PANEL ARRAY
 - LIMIT OF CLEARING
 - LANDOWNER-IMPOSED DEVELOPMENT RESTRICTION AREA
 - FACILITY SITE
 - EXISTING CULVERT
 - STREAM PLOT
 - DELINEATED STREAM LINE
 - DELINEATED SURFACE WATER
 - TOWN BOUNDARY


NOTES:

1. THIS FIGURE IS DESIGNED TO BE VIEWED OR PRINTED IN COLOR AT 11X17.

2. NON-CONTIGUOUS PORTIONS OF FACILITY PARCELS WHICH ARE NOT CONTROLLED FOR USE AS PART OF THE FACILITY ARE NOT SHOWN ON THIS MAP.


3. THE SURFACE WATER STUDY AREA CONSISTS OF THE FACILITY SITE EXCEPT AREAS OF LANDOWNER-IMPOSED DEVELOPMENT RESTRICTION.

BASE MAP: NYSGIS "LATEST ORTHOIMAGERY" ONLINE SERVICE LAYER.
DATA SOURCES: TRC, NYSGIS.

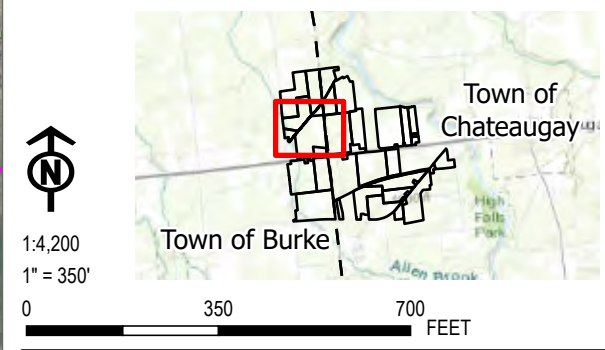

PROJECT:		BROOKSIDE SOLAR LLC TOWNS OF BURKE & CHATEAUGAY FRANKLIN COUNTY, NY	
TITLE:		DELINEATED SURFACE WATER	
DRAWN BY:	P. JACQUES	PROJ. NO.:	373210
CHECKED BY:	J. FREDENBURG	FIGURE 13-3 Sheet 3 of 11	
APPROVED BY:	H. EFFLER		
DATE:	JANUARY 2022		
		215 GREENFIELD PKWY, STE 102 LIVERPOOL, NY 13088	




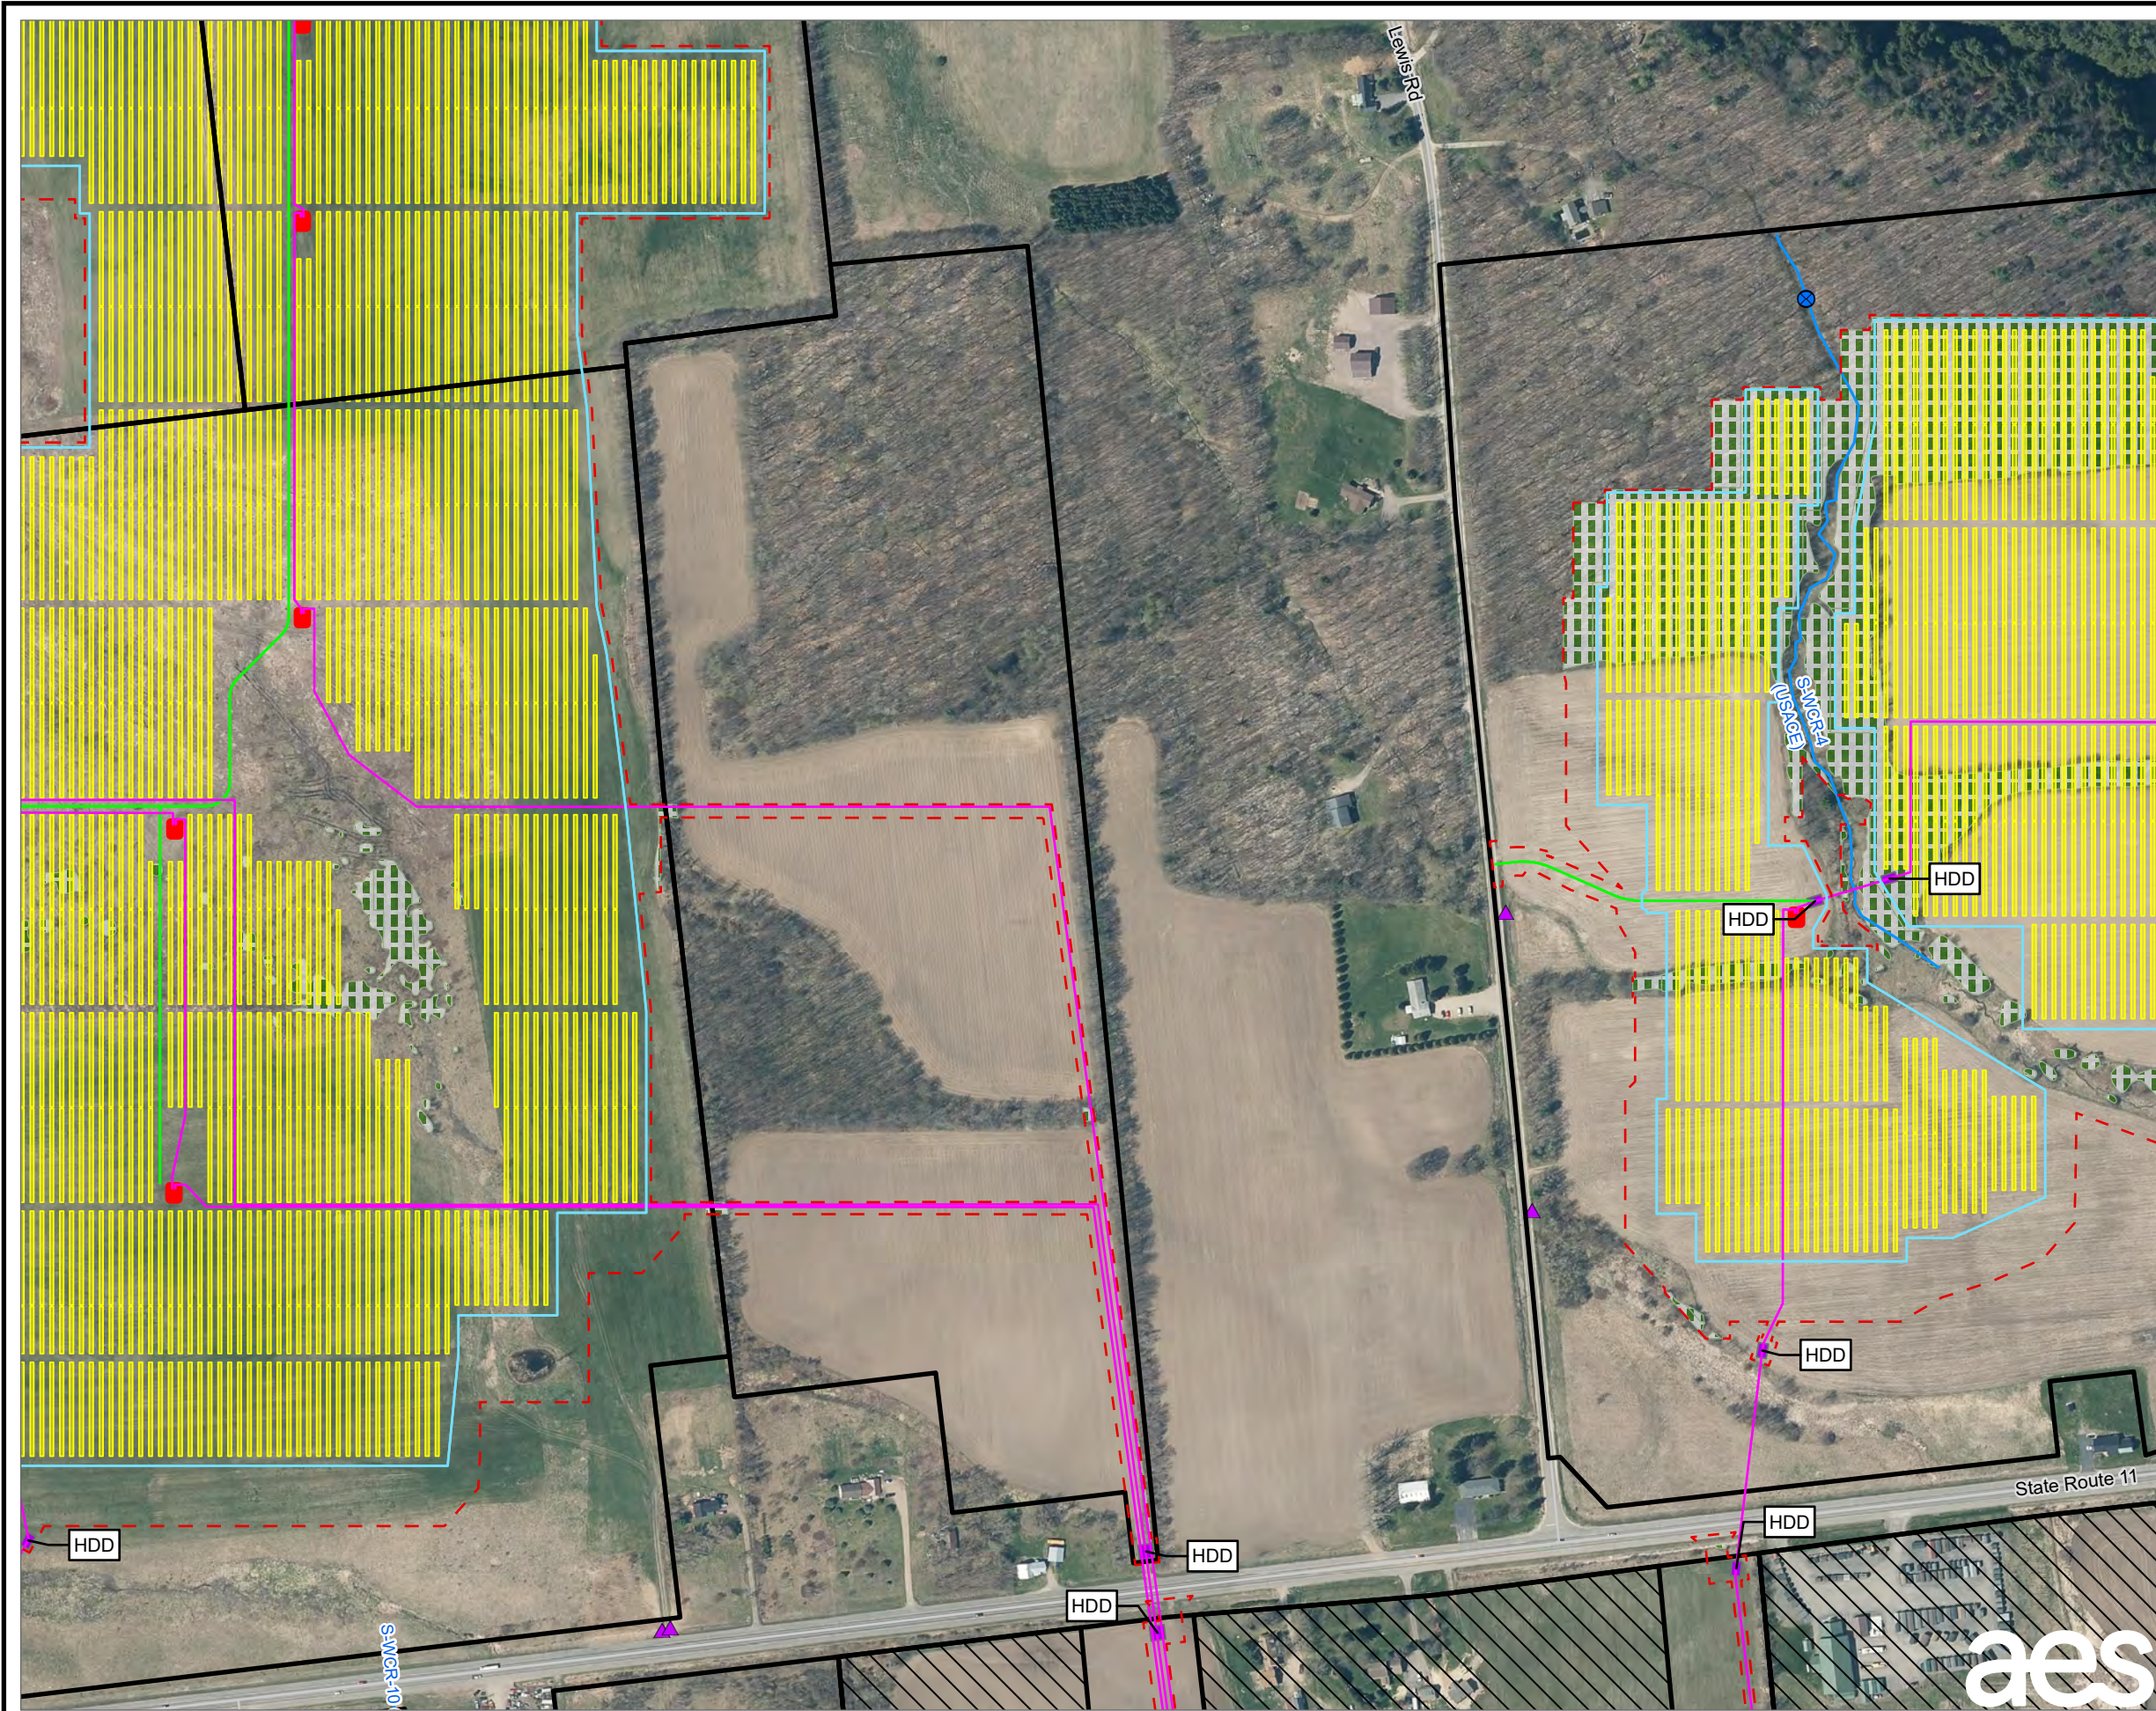


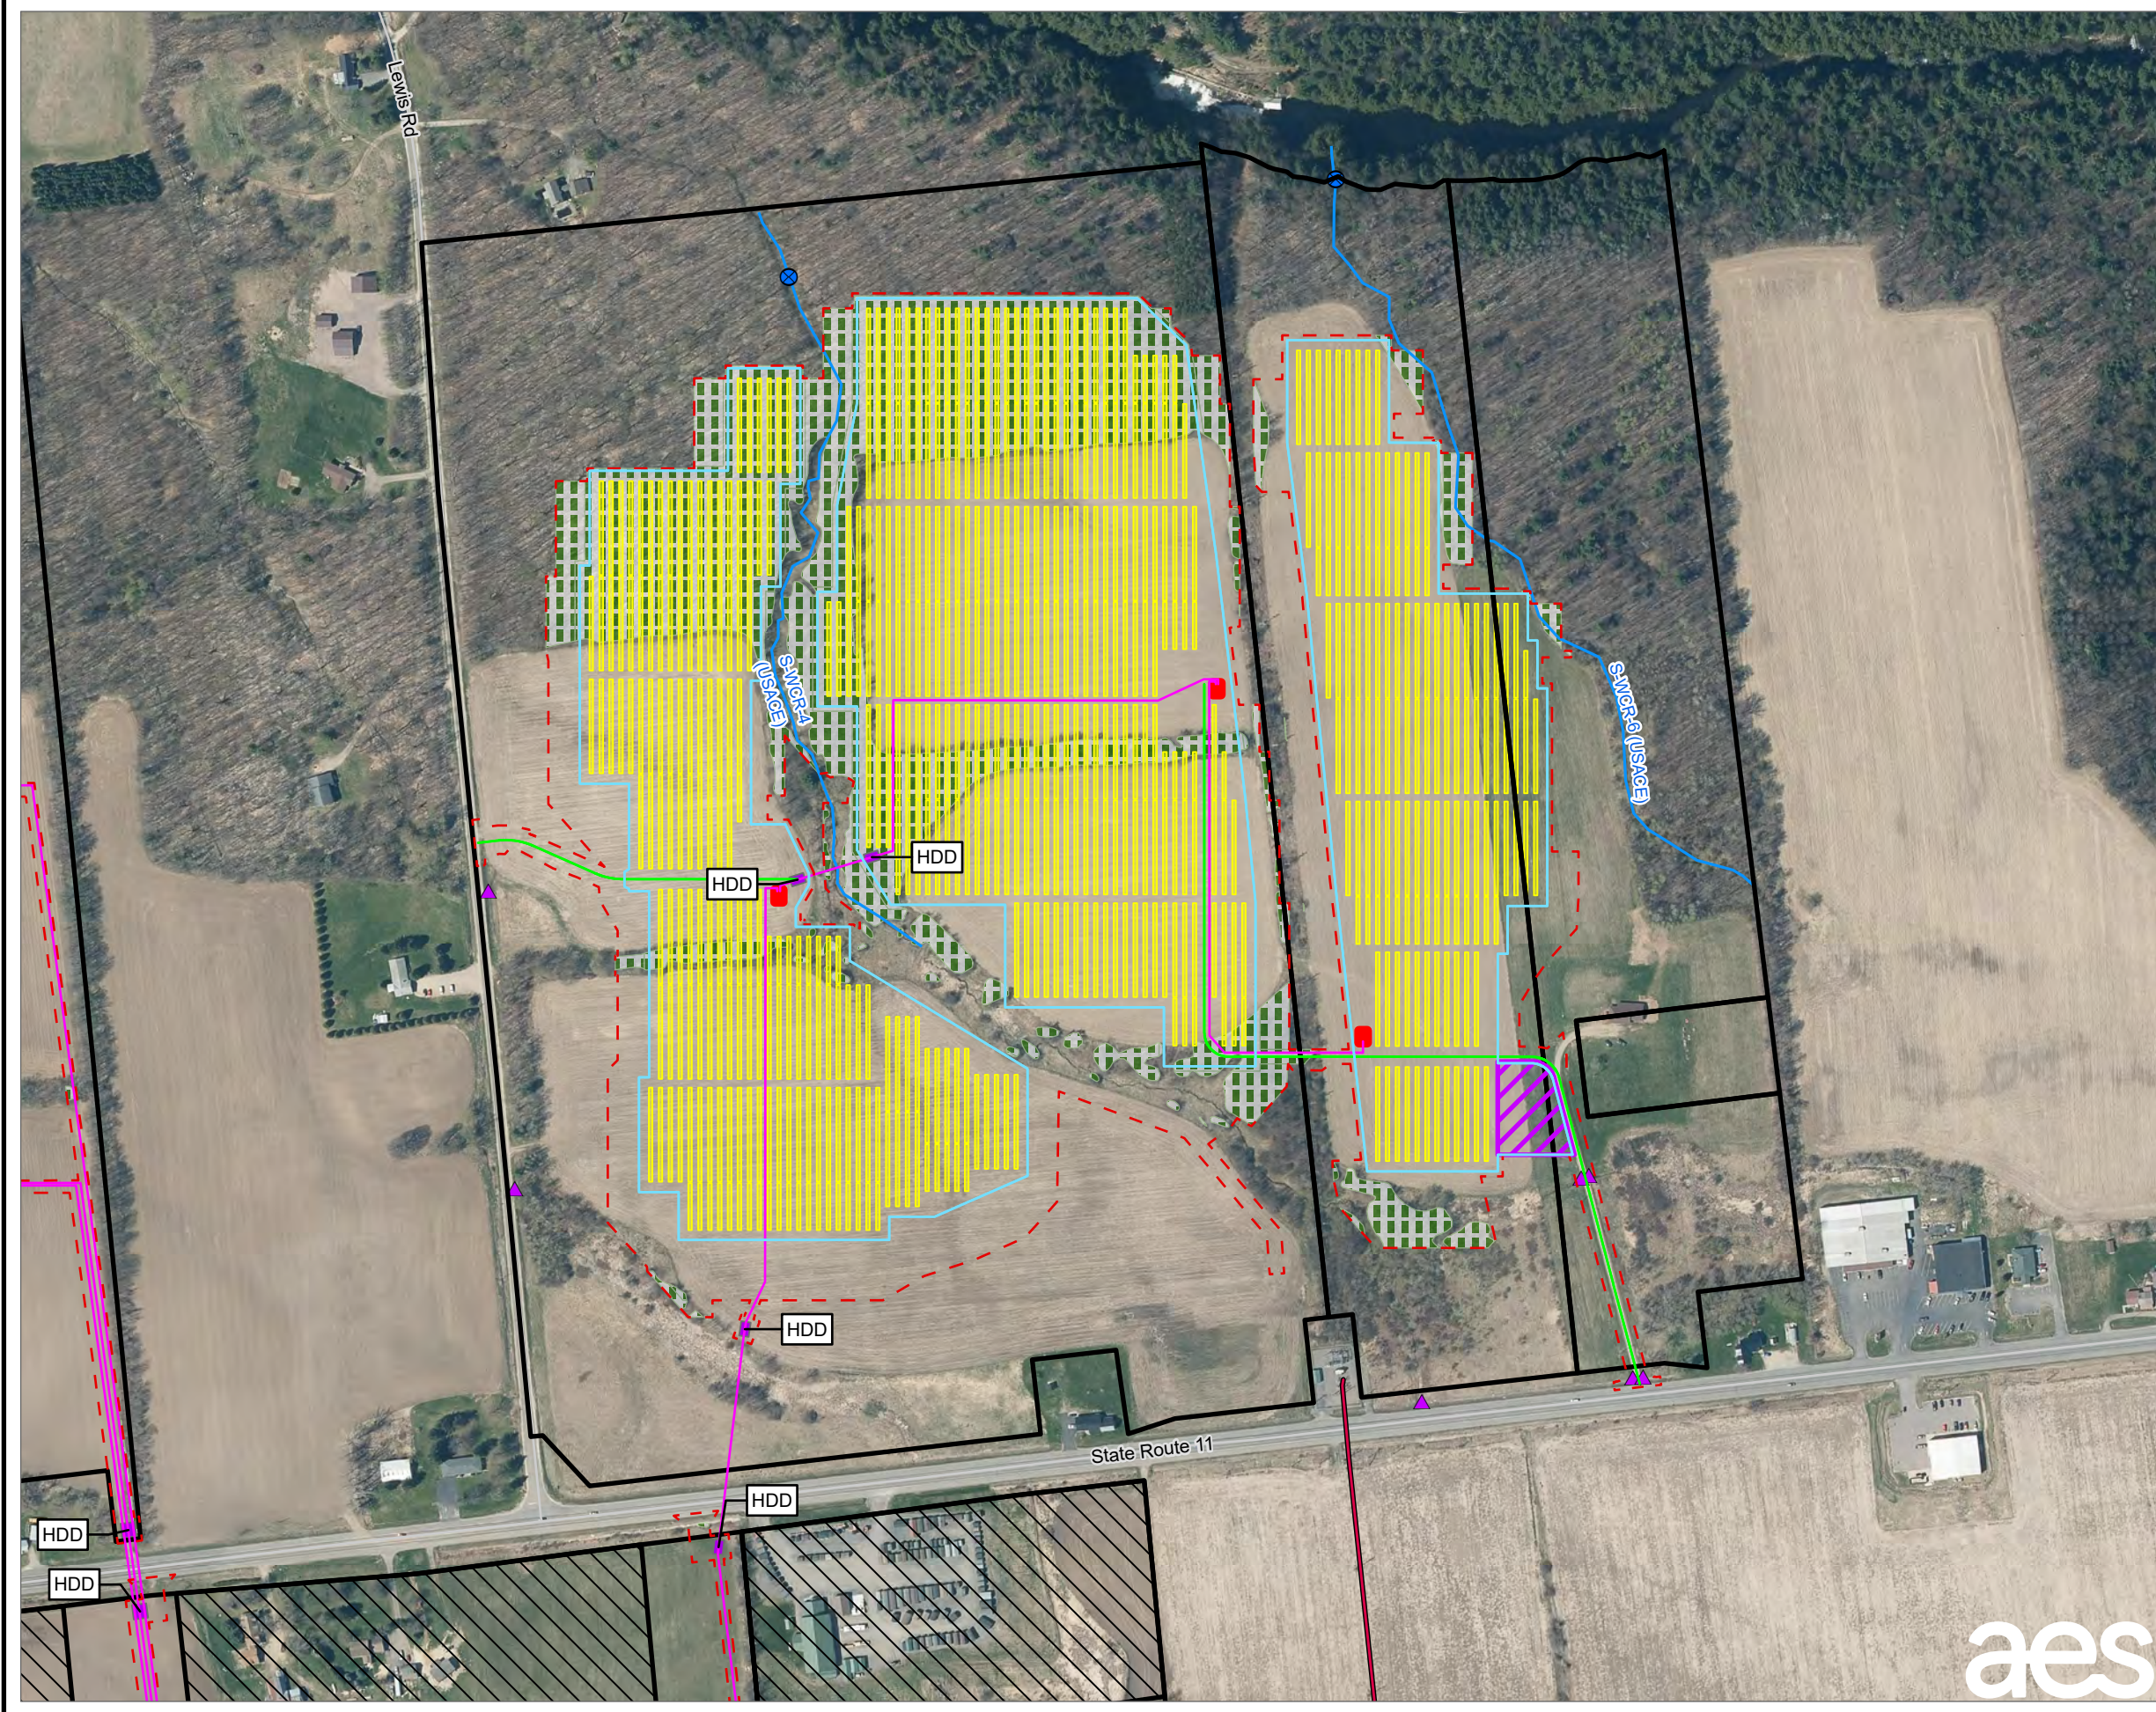
- LEGEND**
- PROPOSED ACCESS ROAD
 - PROPOSED UNDERGROUND COLLECTION LINE
 - LIMIT OF DISTURBANCE
 - PROPOSED FENCE
 - PROPOSED INVERTER
 - PROPOSED HDD LOCATIONS
 - PROPOSED SOLAR PANEL ARRAY
 - LIMIT OF CLEARING
 - LANDOWNER-IMPOSED DEVELOPMENT RESTRICTION AREA
 - FACILITY SITE
 - EXISTING CULVERT
 - STREAM PLOT
 - DELINEATED STREAM LINE
 - TOWN BOUNDARY

NOTES:
1. THIS FIGURE IS DESIGNED TO BE VIEWED OR PRINTED IN COLOR AT 11X17.
2. NON-CONTIGUOUS PORTIONS OF FACILITY PARCELS WHICH ARE NOT CONTROLLED FOR USE AS PART OF THE FACILITY ARE NOT SHOWN ON THIS MAP.
3. THE SURFACE WATER STUDY AREA CONSISTS OF THE FACILITY SITE EXCEPT AREAS OF LANDOWNER-IMPOSED DEVELOPMENT RESTRICTION.

BASE MAP: NYSGIS "LATEST ORTHOIMAGERY" ONLINE SERVICE LAYER.
DATA SOURCES: TRC, NYSGIS.

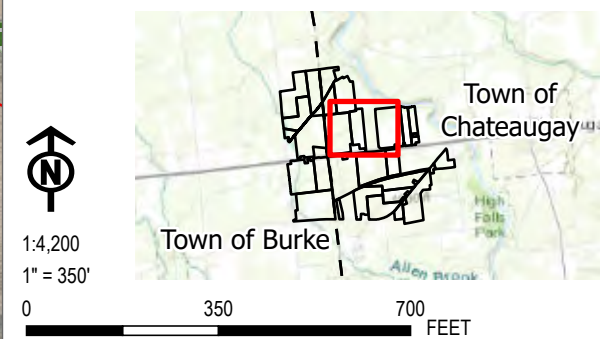

PROJECT:		BROOKSIDE SOLAR LLC TOWNS OF BURKE & CHATEAUGAY FRANKLIN COUNTY, NY	
TITLE: DELINEATED SURFACE WATER			
DRAWN BY: P. JACQUES		PROJ. NO.: 373210	
CHECKED BY: J. FREDENBURG		FIGURE 13-3 <i>Sheet 4 of 11</i>	
APPROVED BY: H. EFFLER			
DATE: JANUARY 2022			
		215 GREENFIELD PKWY, STE 102 LIVERPOOL, NY 13088	



LEGEND

- EXISTING 115 KV TRANSMISSION LINE
- PROPOSED ACCESS ROAD
- PROPOSED UNDERGROUND COLLECTION LINE
- LIMIT OF DISTURBANCE
- PROPOSED FENCE
- PROPOSED INVERTER
- PROPOSED LAYDOWN YARD
- PROPOSED HDD LOCATIONS
- PROPOSED SOLAR PANEL ARRAY
- LIMIT OF CLEARING
- LANDOWNER-IMPOSED DEVELOPMENT RESTRICTION AREA
- FACILITY SITE
- EXISTING CULVERT
- STREAM PLOT
- DELINEATED STREAM LINE
- TOWN BOUNDARY

NOTES:

- THIS FIGURE IS DESIGNED TO BE VIEWED OR PRINTED IN COLOR AT 11X17.
- NON-CONTIGUOUS PORTIONS OF FACILITY PARCELS WHICH ARE NOT CONTROLLED FOR USE AS PART OF THE FACILITY ARE NOT SHOWN ON THIS MAP.
- THE SURFACE WATER STUDY AREA CONSISTS OF THE FACILITY SITE EXCEPT AREAS OF LANDOWNER-IMPOSED DEVELOPMENT RESTRICTION.

BASE MAP: NYSGIS "LATEST ORTHOIMAGERY" ONLINE SERVICE LAYER.
DATA SOURCES: TRC, NYSGIS.


1:4,200
1" = 350'

0 350 700 FEET

Town of Chateaugay
Town of Burke

PROJECT:		BROOKSIDE SOLAR LLC TOWNS OF BURKE & CHATEAUGAY FRANKLIN COUNTY, NY	
TITLE:		DELINEATED SURFACE WATER	
DRAWN BY:	P. JACQUES	PROJ. NO.:	373210
CHECKED BY:	J. FREDENBURG	FIGURE 13-3 Sheet 5 of 11	
APPROVED BY:	H. EFFLER		
DATE:	JANUARY 2022		

215 GREENFIELD PKWY, STE 102
LIVERPOOL, NY 13088

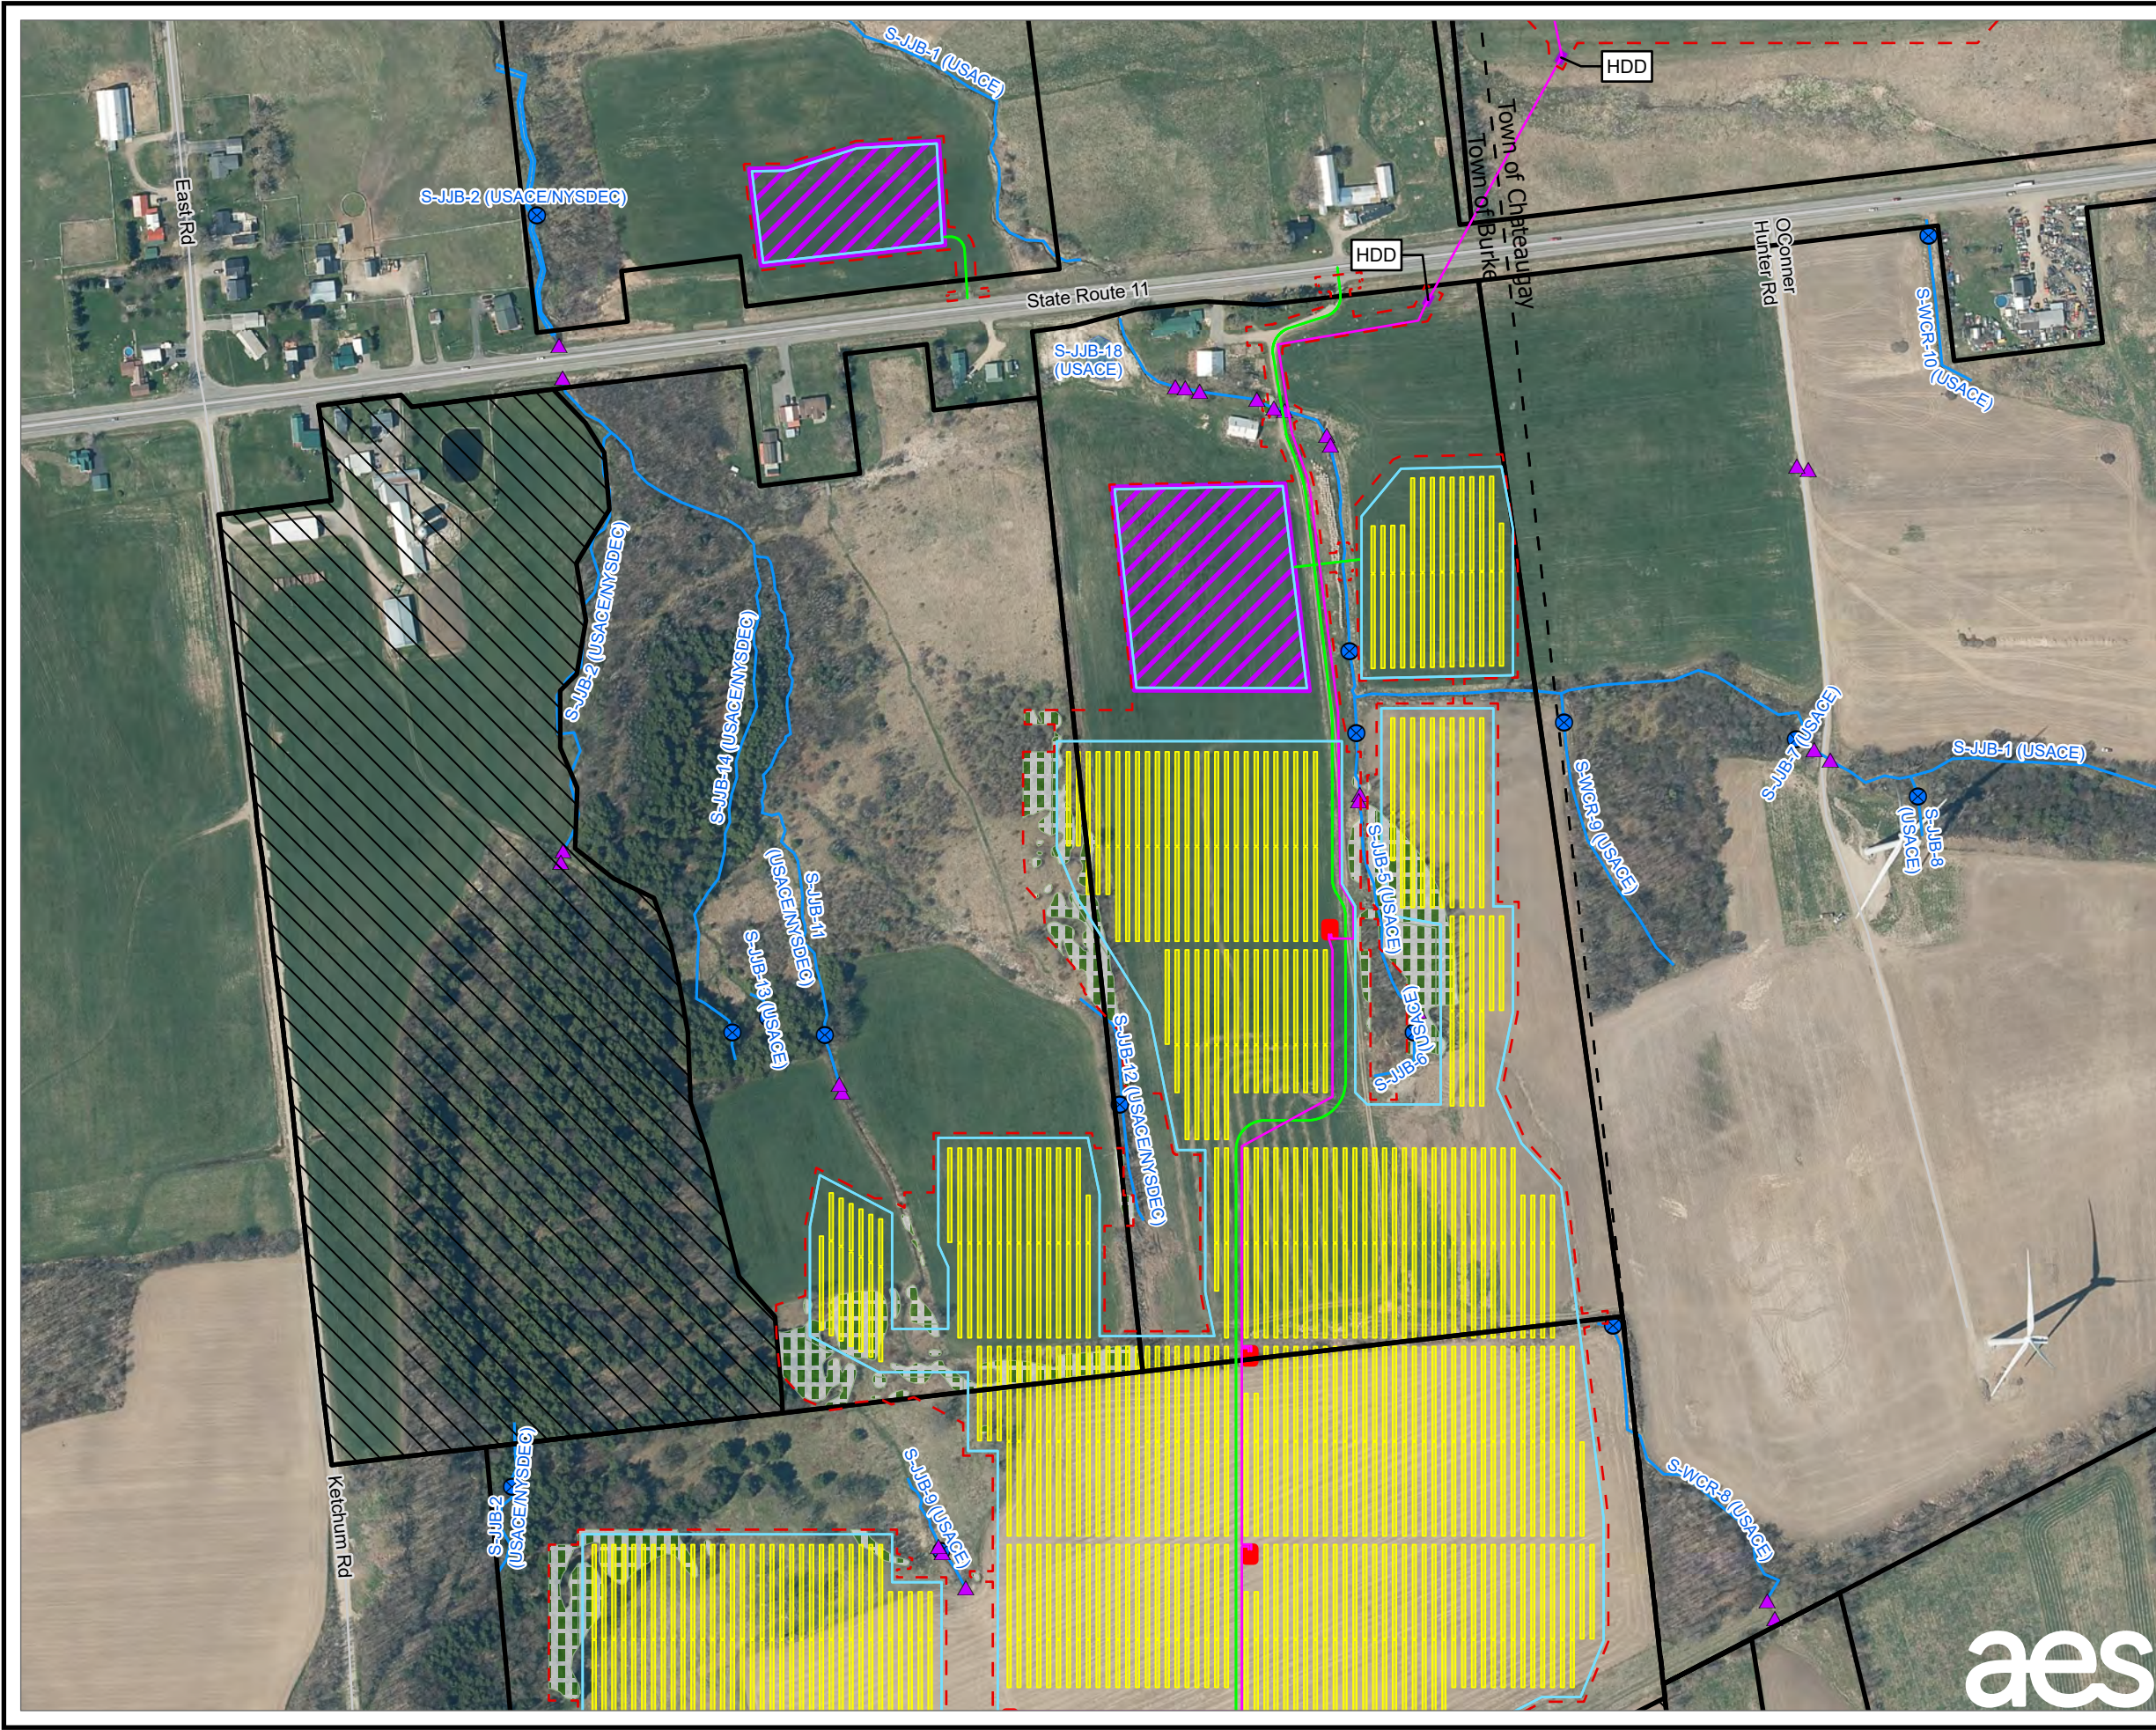


- LEGEND**
- PROPOSED ACCESS ROAD
 - PROPOSED UNDERGROUND COLLECTION LINE
 - LIMIT OF DISTURBANCE
 - PROPOSED FENCE
 - PROPOSED INVERTER
 - PROPOSED LAYDOWN YARD
 - PROPOSED HDD LOCATIONS
 - PROPOSED SOLAR PANEL ARRAY
 - LIMIT OF CLEARING
 - LANDOWNER-IMPOSED DEVELOPMENT RESTRICTION AREA
 - FACILITY SITE
 - EXISTING CULVERT
 - STREAM PLOT
 - DELINEATED STREAM LINE
 - DELINEATED SURFACE WATER
 - TOWN BOUNDARY

NOTES:


1. THIS FIGURE IS DESIGNED TO BE VIEWED OR PRINTED IN COLOR AT 11X17.
2. NON-CONTIGUOUS PORTIONS OF FACILITY PARCELS WHICH ARE NOT CONTROLLED FOR USE AS PART OF THE FACILITY ARE NOT SHOWN ON THIS MAP.
3. THE SURFACE WATER STUDY AREA CONSISTS OF THE FACILITY SITE EXCEPT AREAS OF LANDOWNER-IMPOSED DEVELOPMENT RESTRICTION.

BASE MAP: NYSGIS "LATEST ORTHOIMAGERY" ONLINE SERVICE LAYER.
DATA SOURCES: TRC, NYSGIS.

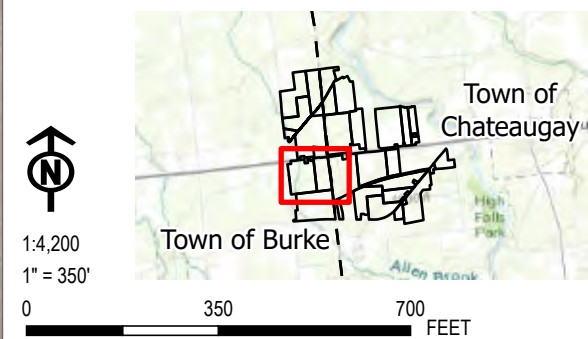

PROJECT:		BROOKSIDE SOLAR LLC TOWNS OF BURKE & CHATEAUGAY FRANKLIN COUNTY, NY	
TITLE:		DELINEATED SURFACE WATER	
DRAWN BY:	P. JACQUES	PROJ. NO.:	373210
CHECKED BY:	J. FREDENBURG	FIGURE 13-3 Sheet 6 of 11	
APPROVED BY:	H. EFFLER		
DATE:	JANUARY 2022		
		215 GREENFIELD PKWY, STE 102 LIVERPOOL, NY 13088	



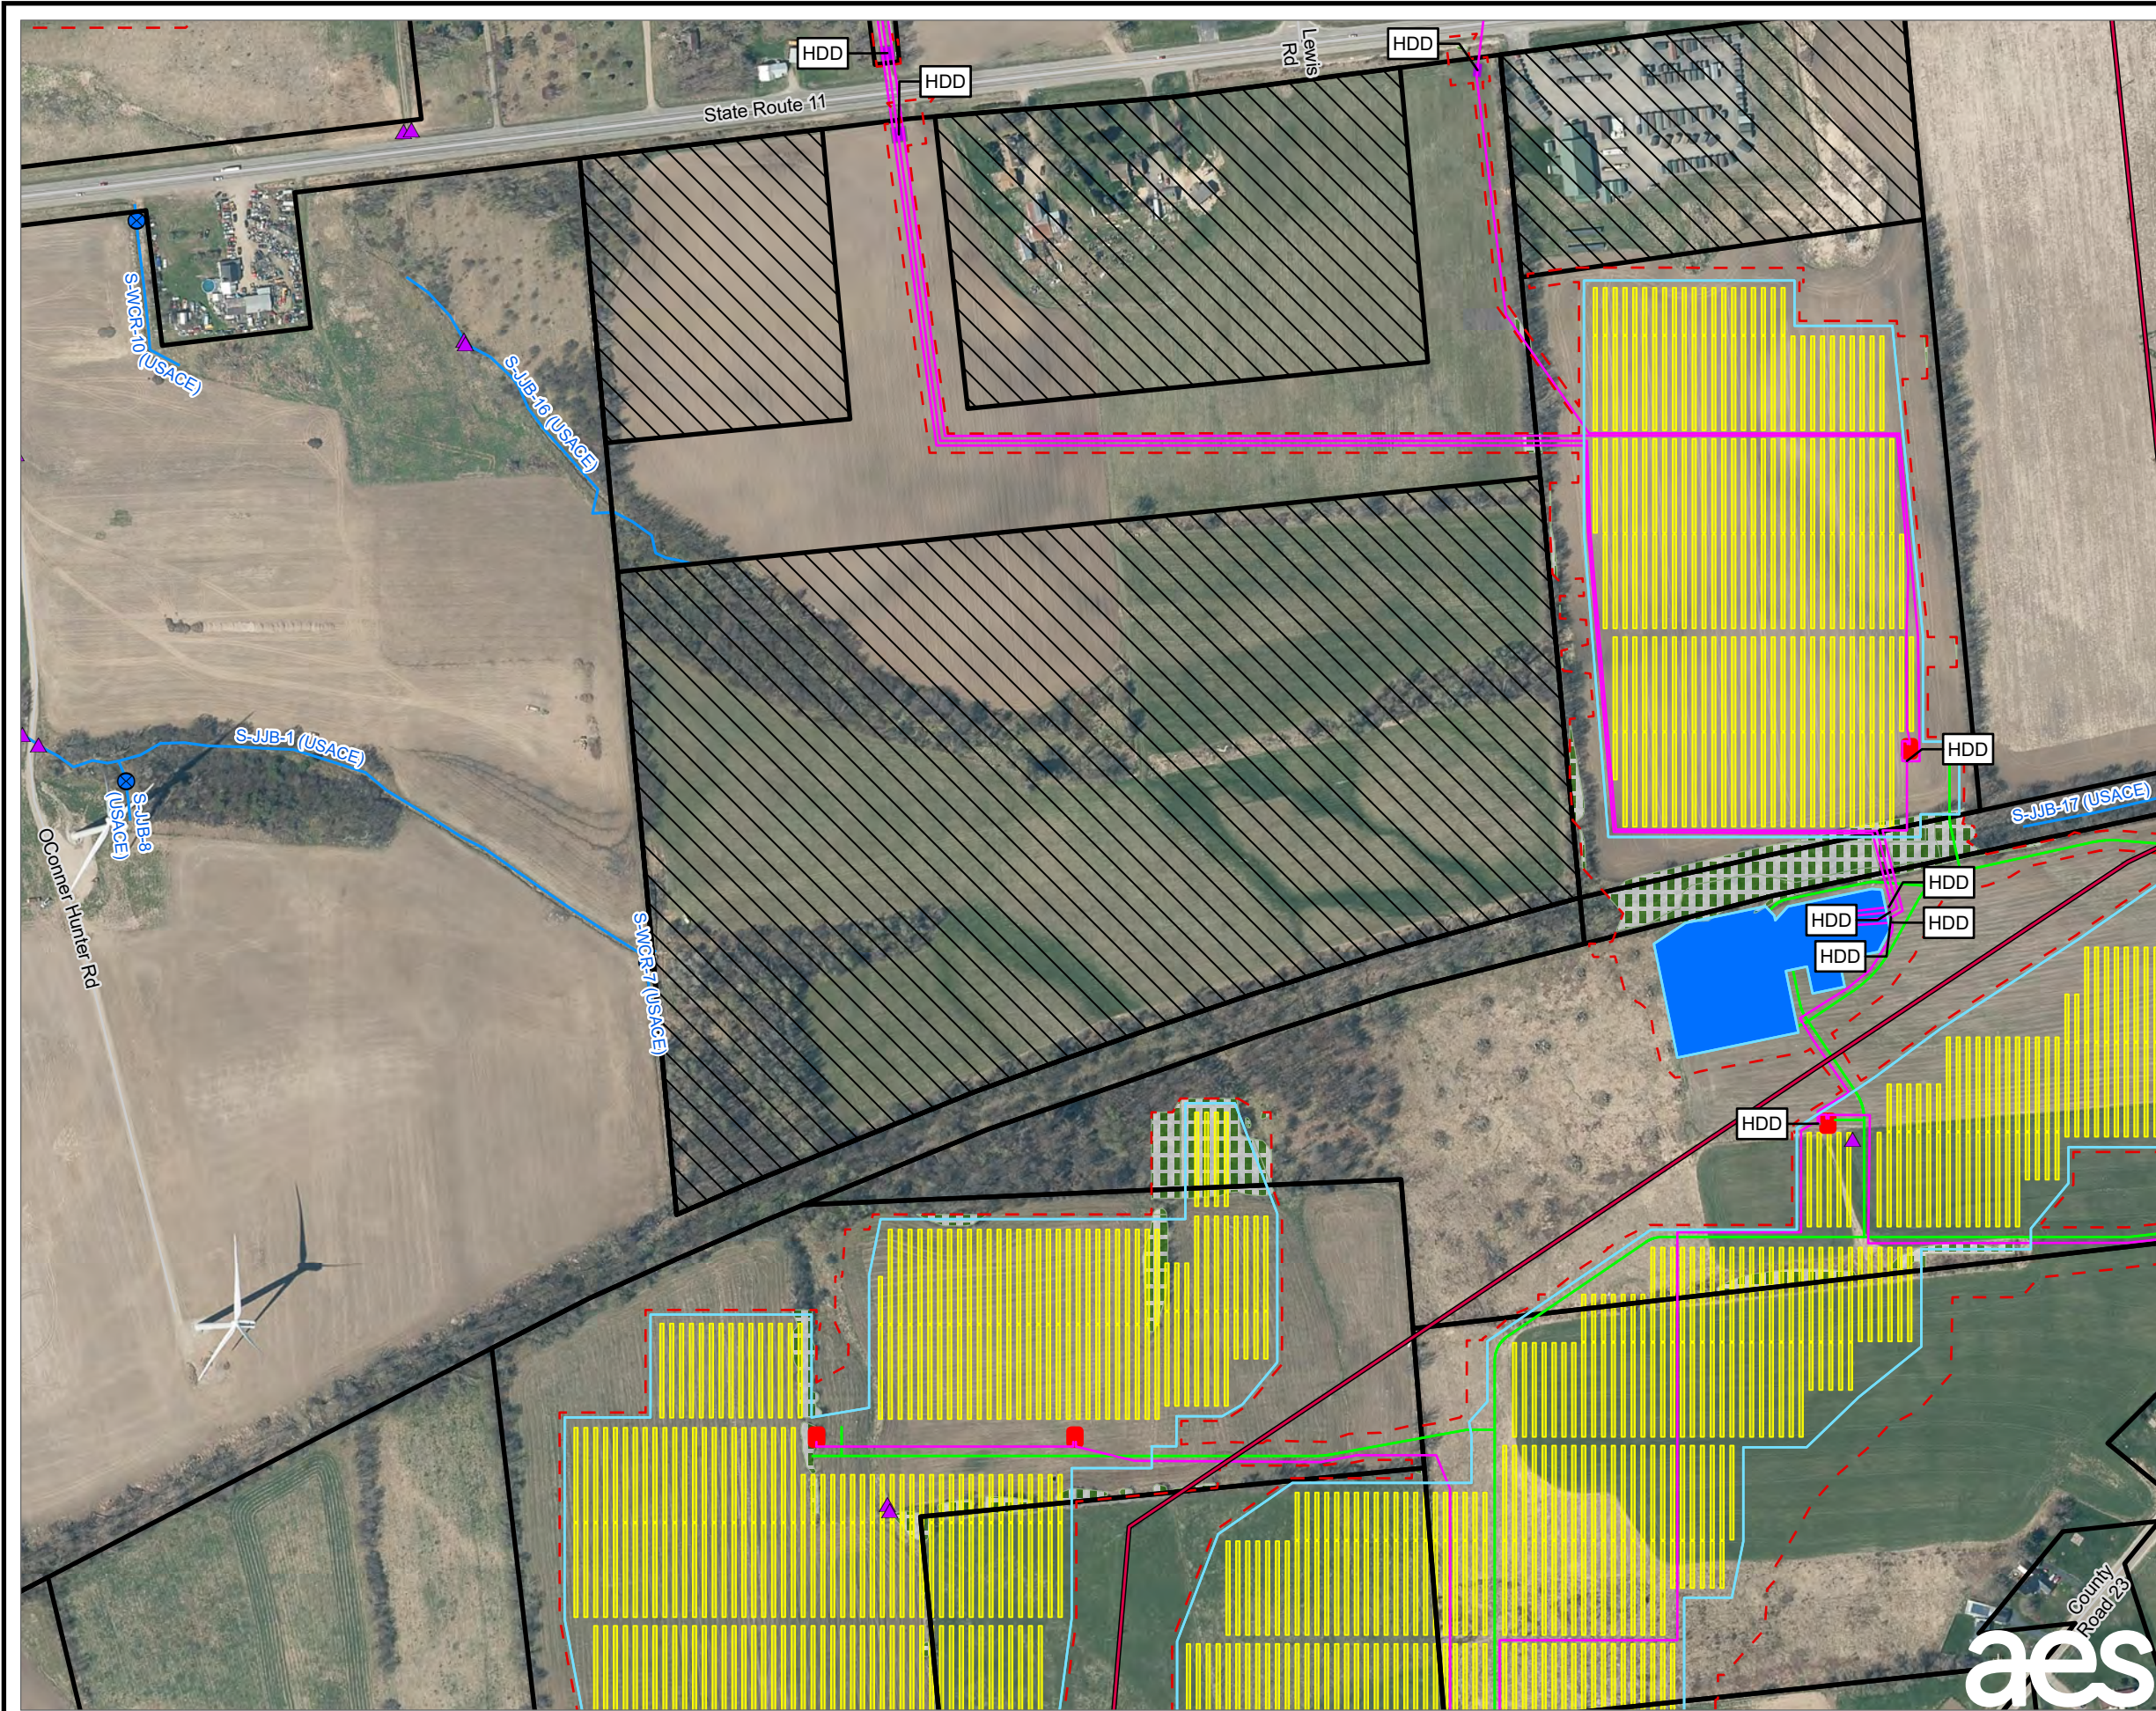

LEGEND

- EXISTING 115 KV TRANSMISSION LINE
- PROPOSED ACCESS ROAD
- PROPOSED UNDERGROUND COLLECTION LINE
- LIMIT OF DISTURBANCE
- PROPOSED FENCE
- PROPOSED COLLECTION & POI SUBSTATION
- PROPOSED INVERTER
- PROPOSED HDD LOCATIONS
- PROPOSED SOLAR PANEL ARRAY
- LIMIT OF CLEARING
- LANDOWNER-IMPOSED DEVELOPMENT RESTRICTION AREA
- FACILITY SITE
- EXISTING CULVERT
- STREAM PLOT
- DELINEATED STREAM LINE
- TOWN BOUNDARY

NOTES:

1. THIS FIGURE IS DESIGNED TO BE VIEWED OR PRINTED IN COLOR AT 11X17.

2. NON-CONTIGUOUS PORTIONS OF FACILITY PARCELS WHICH ARE NOT CONTROLLED FOR USE AS PART OF THE FACILITY ARE NOT SHOWN ON THIS MAP.

3. THE SURFACE WATER STUDY AREA CONSISTS OF THE FACILITY SITE EXCEPT AREAS OF LANDOWNER-IMPOSED DEVELOPMENT RESTRICTION.

BASE MAP: NYSGIS "LATEST ORTHOIMAGERY" ONLINE SERVICE LAYER.
DATA SOURCES: TRC, NYSGIS.

1:4,200
1" = 350'

0 350 700 FEET

PROJECT: BROOKSIDE SOLAR LLC
TOWNS OF BURKE & CHATEAUGAY
FRANKLIN COUNTY, NY

TITLE: DELINEATED SURFACE WATER

DRAWN BY: P. JACQUES **PROJ. NO.:** 373210

CHECKED BY: J. FREDENBURG


APPROVED BY: H. EFFLER

DATE: JANUARY 2022

FIGURE 13-3
Sheet 7 of 11

aes


TRC 215 GREENFIELD PKWY, STE 102
LIVERPOOL, NY 13088

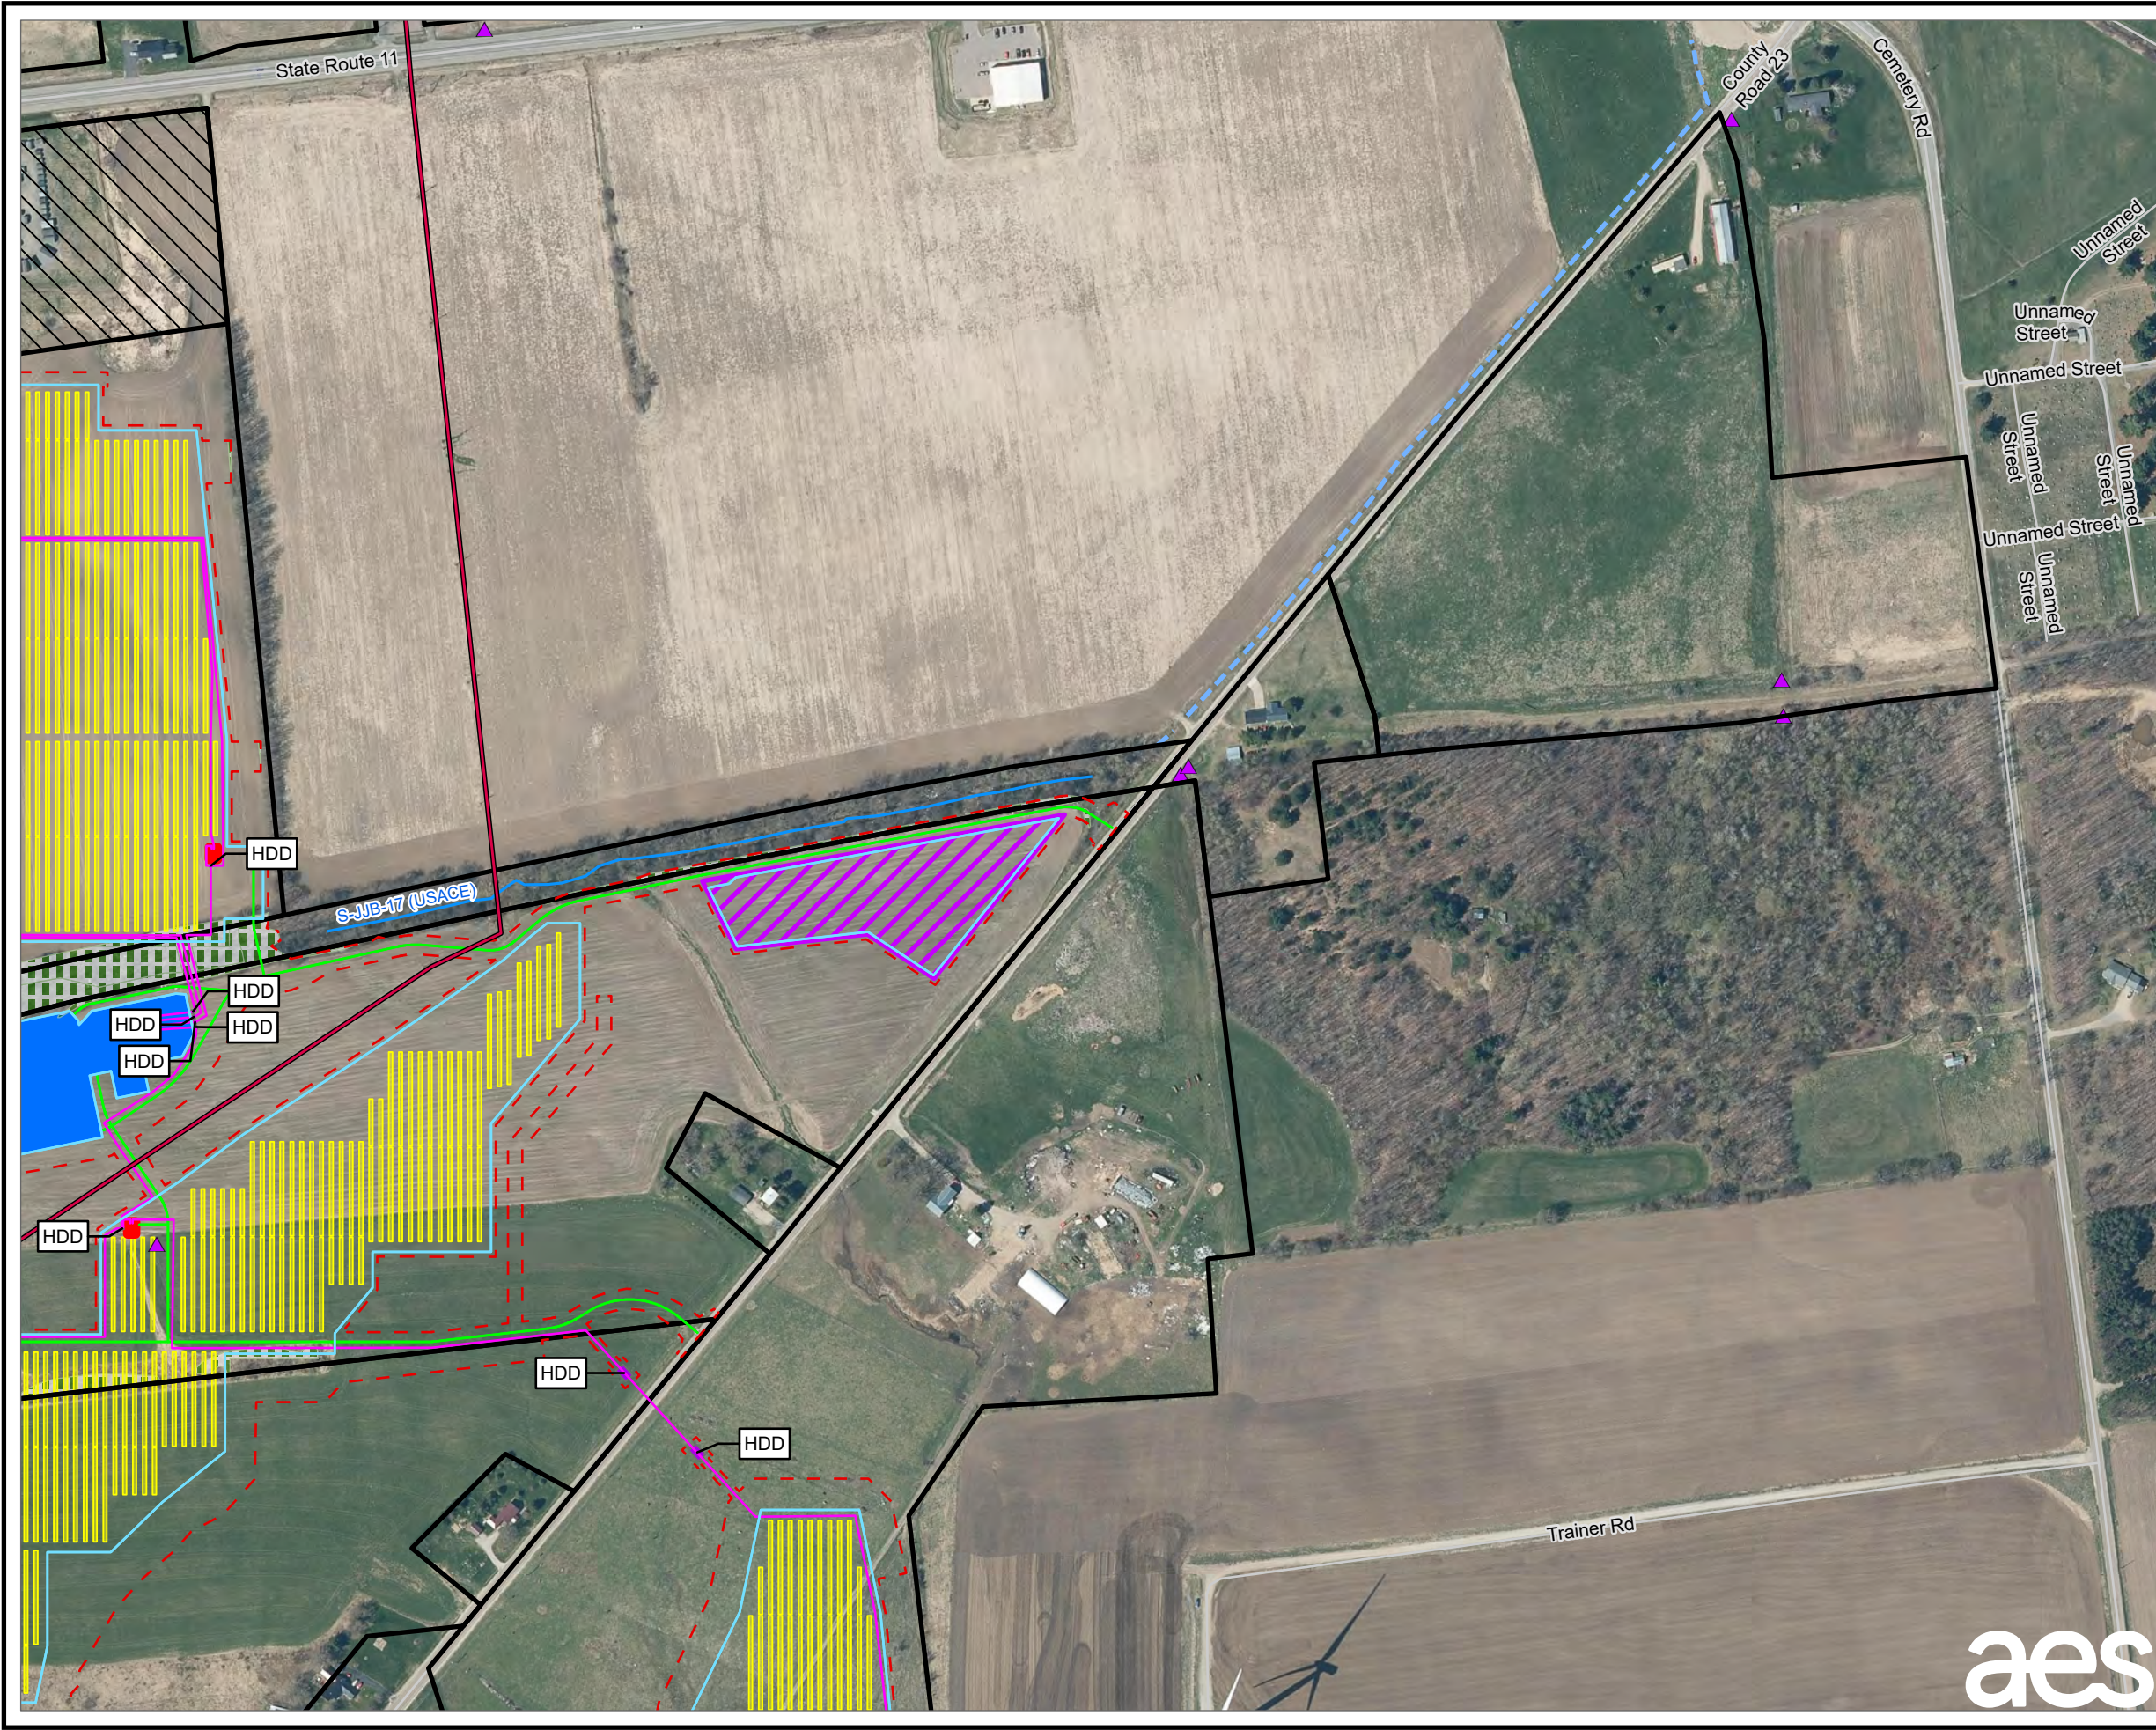

- LEGEND**
- EXISTING 115 KV TRANSMISSION LINE
 - PROPOSED ACCESS ROAD
 - PROPOSED UNDERGROUND COLLECTION LINE
 - LIMIT OF DISTURBANCE
 - PROPOSED FENCE
 - PROPOSED COLLECTION & POI SUBSTATION
 - PROPOSED INVERTER
 - PROPOSED LAYDOWN YARD
 - PROPOSED HDD LOCATIONS
 - PROPOSED SOLAR PANEL ARRAY
 - LIMIT OF CLEARING
 - LANDOWNER-IMPOSED DEVELOPMENT RESTRICTION AREA
 - FACILITY SITE
 - EXISTING CULVERT
 - DELINEATED STREAM LINE
 - APPROXIMATED STREAM
 - TOWN BOUNDARY


NOTES:
1. THIS FIGURE IS DESIGNED TO BE VIEWED OR PRINTED IN COLOR AT 11X17.
2. NON-CONTIGUOUS PORTIONS OF FACILITY PARCELS WHICH ARE NOT CONTROLLED FOR USE AS PART OF THE FACILITY ARE NOT SHOWN ON THIS MAP.
3. THE SURFACE WATER STUDY AREA CONSISTS OF THE FACILITY SITE EXCEPT AREAS OF LANDOWNER-IMPOSED DEVELOPMENT RESTRICTION.

BASE MAP: NYSGIS "LATEST ORTHOIMAGERY" ONLINE SERVICE LAYER.
DATA SOURCES: TRC, NYSGIS.

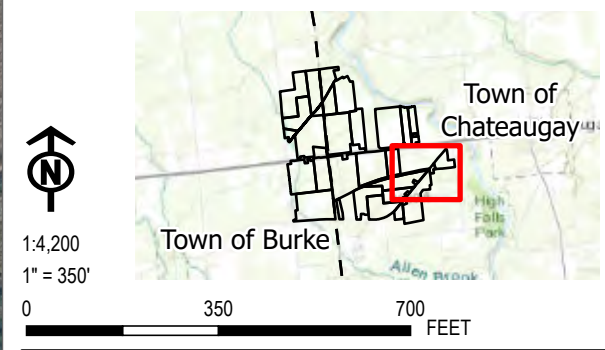

PROJECT:		BROOKSIDE SOLAR LLC TOWNS OF BURKE & CHATEAUGAY FRANKLIN COUNTY, NY	
TITLE:		DELINEATED SURFACE WATER	
DRAWN BY:	P. JACQUES	PROJ. NO.:	373210
CHECKED BY:	J. FREDENBURG	FIGURE 13-3 Sheet 8 of 11	
APPROVED BY:	H. EFFLER		
DATE:	JANUARY 2022		
		215 GREENFIELD PKWY, STE 102 LIVERPOOL, NY 13088	



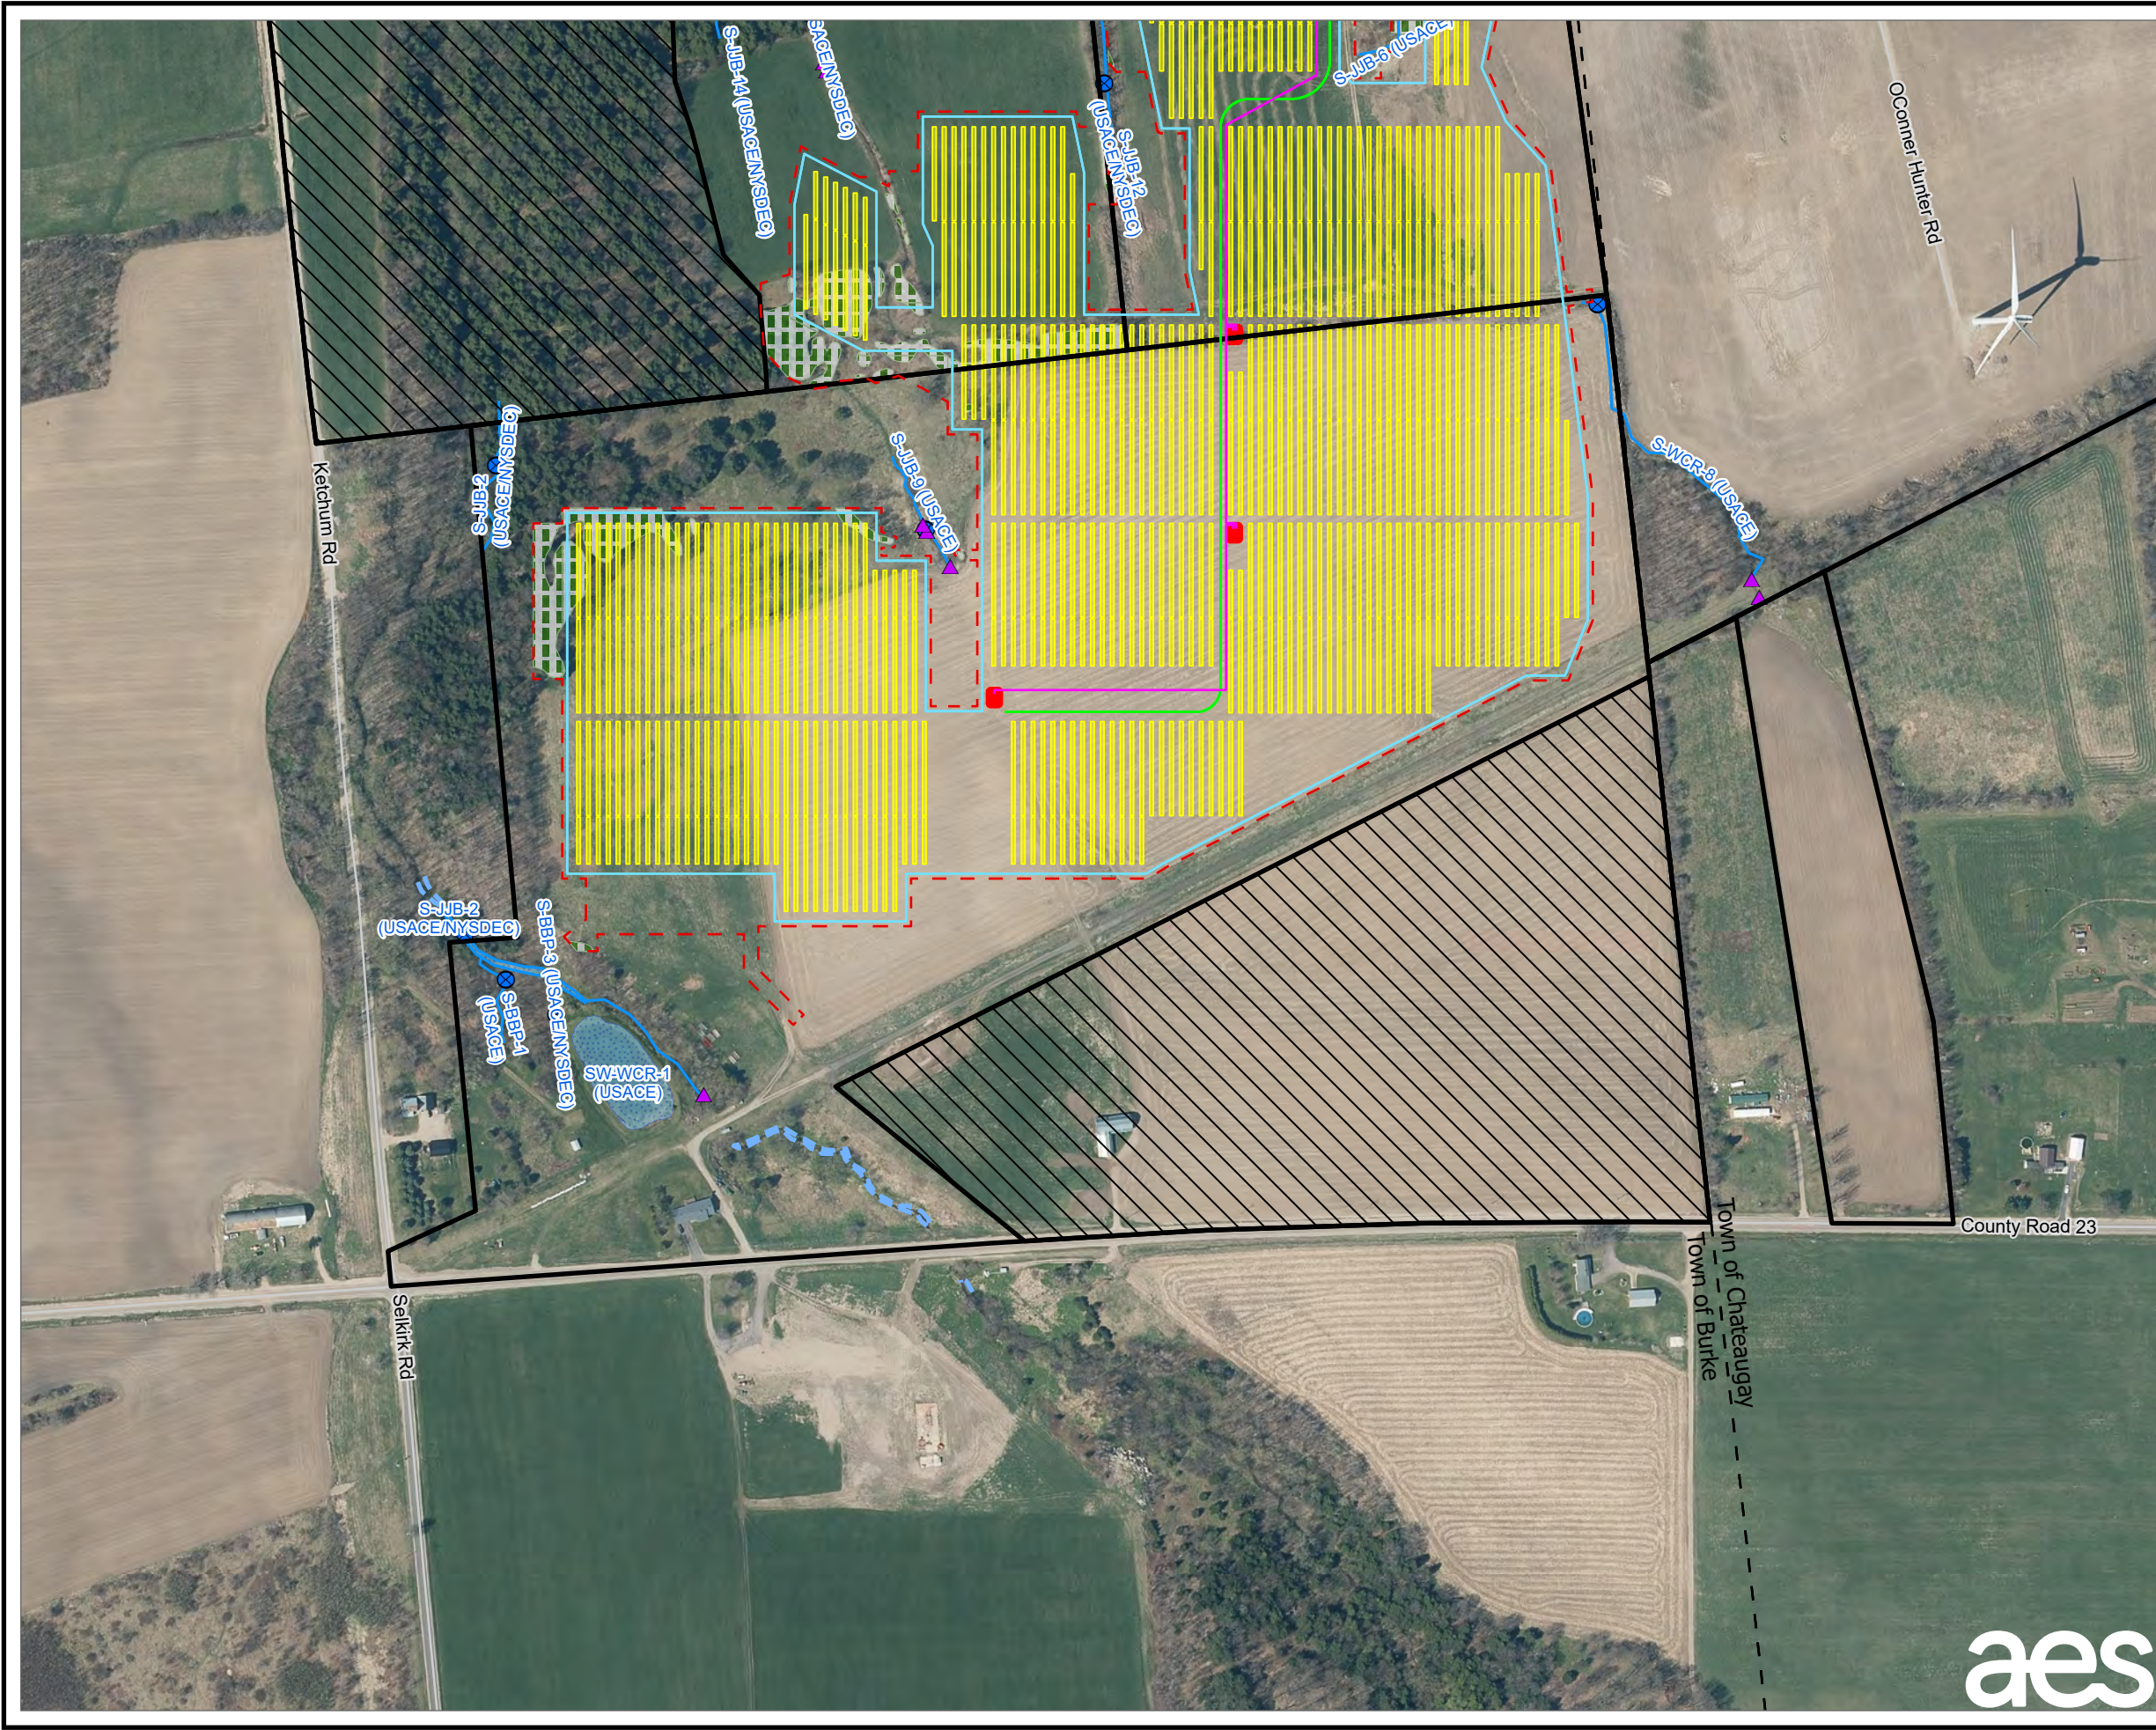

LEGEND

PROPOSED ACCESS ROAD

PROPOSED UNDERGROUND COLLECTION LINE

LIMIT OF DISTURBANCE

PROPOSED FENCE

PROPOSED INVERTER

PROPOSED SOLAR PANEL ARRAY

LIMIT OF CLEARING

LANDOWNER-IMPOSED DEVELOPMENT RESTRICTION AREA

FACILITY SITE

EXISTING CULVERT

STREAM PLOT

DELINEATED STREAM LINE

DELINEATED SURFACE WATER

APPROXIMATED STREAM

TOWN BOUNDARY

NOTES:
1. THIS FIGURE IS DESIGNED TO BE VIEWED OR PRINTED IN COLOR AT 11X17.
2. NON-CONTIGUOUS PORTIONS OF FACILITY PARCELS WHICH ARE NOT CONTROLLED FOR USE AS PART OF THE FACILITY ARE NOT SHOWN ON THIS MAP.
3. THE SURFACE WATER STUDY AREA CONSISTS OF THE FACILITY SITE EXCEPT AREAS OF LANDOWNER-IMPOSED DEVELOPMENT RESTRICTION.

BASE MAP: NYSGIS "LATEST ORTHOIMAGERY" ONLINE SERVICE LAYER.
DATA SOURCES: TRC, NYSGIS.

1:4,200
1" = 350'

0350700



FEET


Town of Chateaugay

Town of Burke

High Falls Park

Allen Brook

PROJECT: BROOKSIDE SOLAR LLC TOWNS OF BURKE & CHATEAUGAY FRANKLIN COUNTY, NY		
TITLE: DELINEATED SURFACE WATER		
DRAWN BY: P. JACQUES	PROJ. NO.: 373210	FIGURE 13-3 <i>Sheet 9 of 11</i>
CHECKED BY: J. FREDENBURG		
APPROVED BY: H. EFFLER		
DATE: JANUARY 2022		
		 215 GREENFIELD PKWY, STE 102 LIVERPOOL, NY 13088

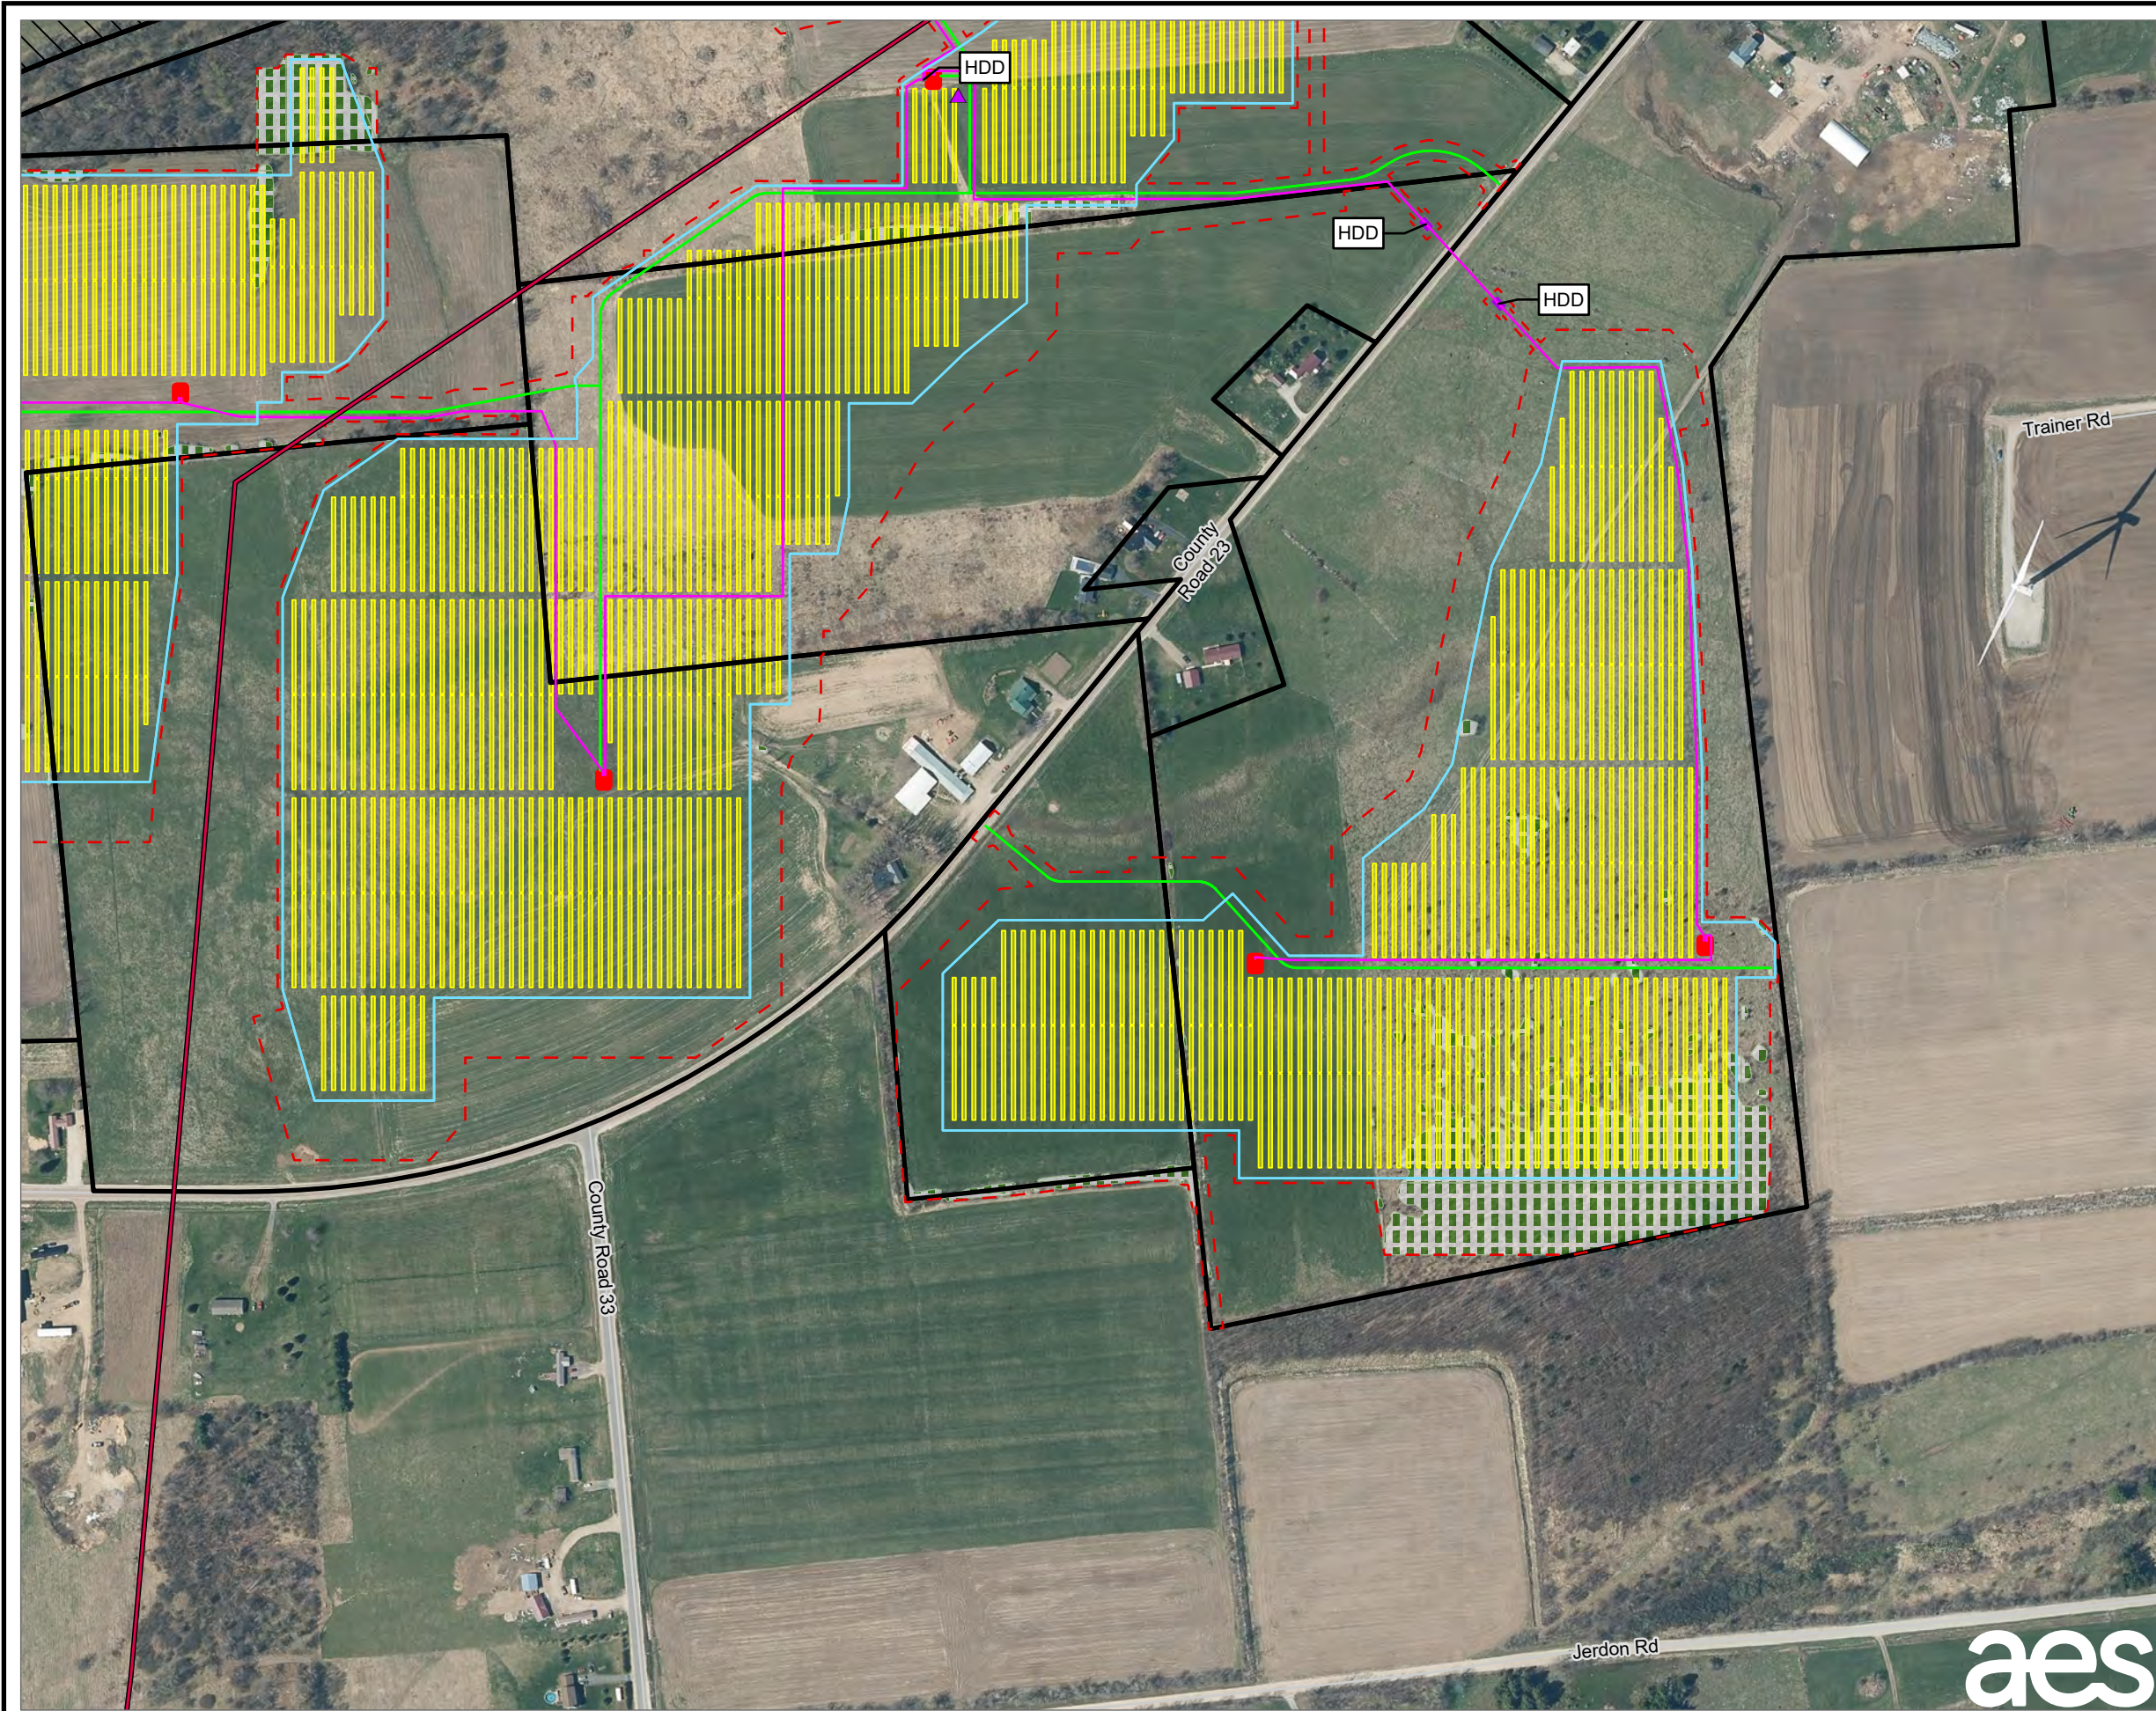


- LEGEND**
- EXISTING 115 KV TRANSMISSION LINE
 - PROPOSED ACCESS ROAD
 - PROPOSED UNDERGROUND COLLECTION LINE
 - LIMIT OF DISTURBANCE
 - PROPOSED FENCE
 - PROPOSED INVERTER
 - PROPOSED HDD LOCATIONS
 - PROPOSED SOLAR PANEL ARRAY
 - LIMIT OF CLEARING
 - LANDOWNER-IMPOSED DEVELOPMENT RESTRICTION AREA
 - FACILITY SITE
 - EXISTING CULVERT
 - TOWN BOUNDARY

NOTES:

1. THIS FIGURE IS DESIGNED TO BE VIEWED OR PRINTED IN COLOR AT 11X17.
2. NON-CONTIGUOUS PORTIONS OF FACILITY PARCELS WHICH ARE NOT CONTROLLED FOR USE AS PART OF THE FACILITY ARE NOT SHOWN ON THIS MAP.
3. THE SURFACE WATER STUDY AREA CONSISTS OF THE FACILITY SITE EXCEPT AREAS OF LANDOWNER-IMPOSED DEVELOPMENT RESTRICTION.

BASE MAP: NYSGIS "LATEST ORTHOIMAGERY" ONLINE SERVICE LAYER.
DATA SOURCES: TRC, NYSGIS.

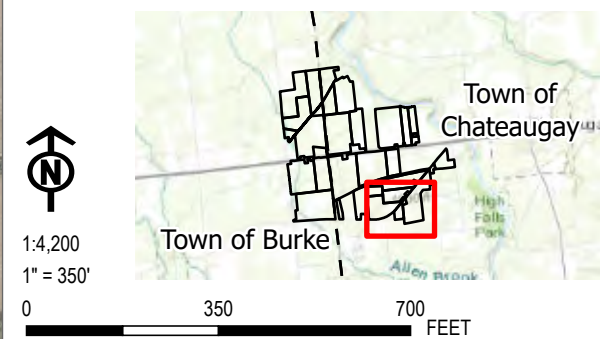

PROJECT:		BROOKSIDE SOLAR LLC TOWNS OF BURKE & CHATEAUGAY FRANKLIN COUNTY, NY	
TITLE:		DELINEATED SURFACE WATER	
DRAWN BY:	P. JACQUES	PROJ. NO.:	373210
CHECKED BY:	J. FREDENBURG	FIGURE 13-3 Sheet 11 of 11	
APPROVED BY:	H. EFFLER		
DATE:	JANUARY 2022		
		215 GREENFIELD PKWY, STE 102 LIVERPOOL, NY 13088	

