

- Legend**
- Project Parcel
 - Parcel
 - 94c Setback
 - Town Setback
 - Facility Site
 - Landowner-Imposed Restriction Area
 - Exclusion Area
 - Underground Electric Line
 - Fenceline
 - Access Road
 - Facility Substation
 - Electric Equipment Pad
 - Filter Strip
 - Stockpile
 - Laydown Area
 - Photovoltaic Solar Array
 - Existing Transmission Line

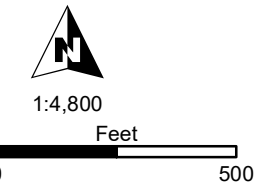




Figure 24-3
 Map 1 of 7
 Setbacks
 Somerset Solar
 Niagara County, NY
 August 2023



Source: Esri, et. al., 2022

NOT FOR CONSTRUCTION

R:\PROJECTS\AES_SOMERSET\SECTION_94\MAPS\Fig_24_3_Setbacks.mxd

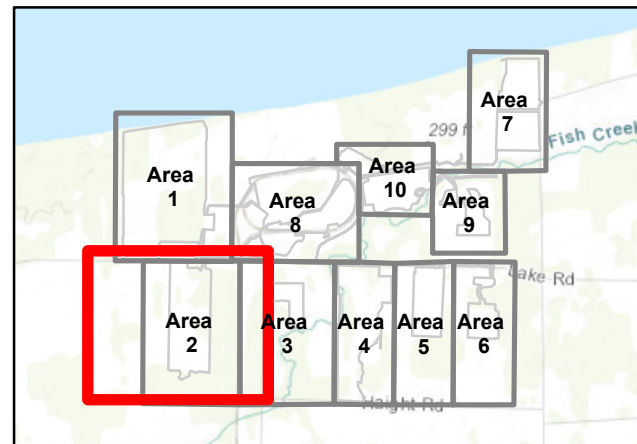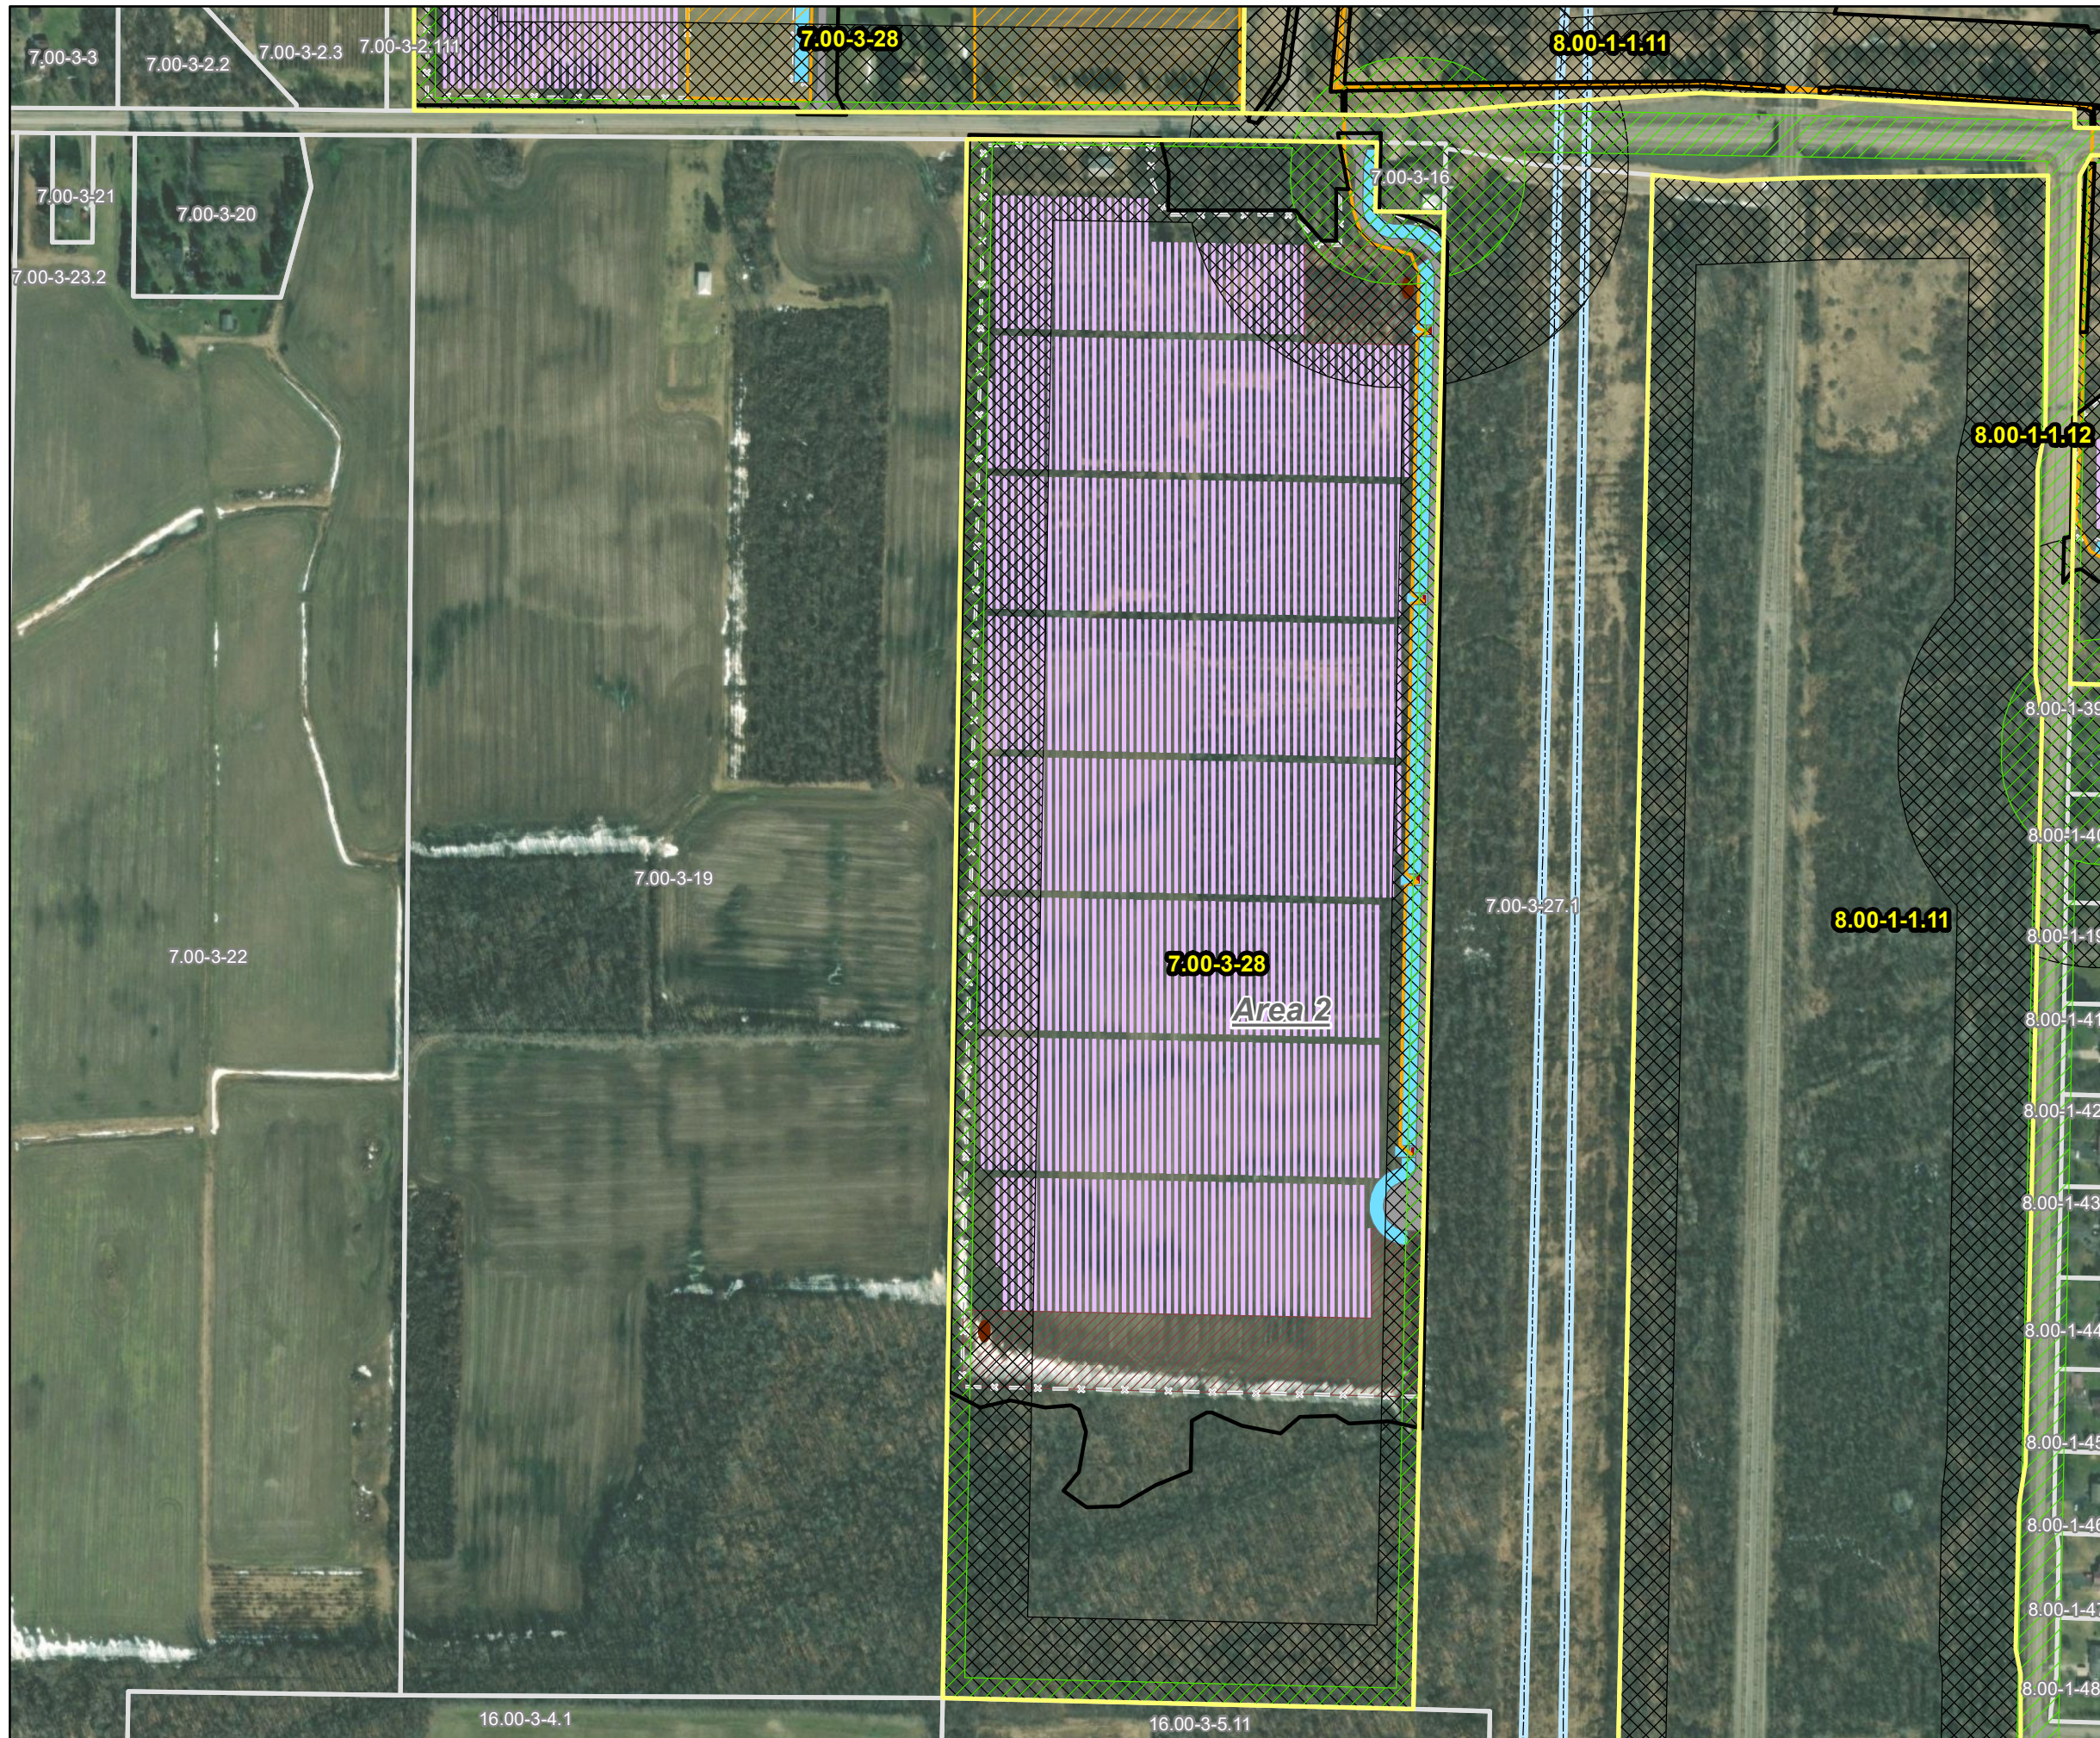

- Legend**
- Project Parcel
 - Parcel
 - 94c Setback
 - Town Setback
 - Facility Site
 - Exclusion Area
 - Underground Electric Line
 - Fenceline
 - Access Road
 - Electric Equipment Pad
 - Filter Strip
 - Stockpile
 - Laydown Area
 - Photovoltaic Solar Array
 - Existing Transmission Line



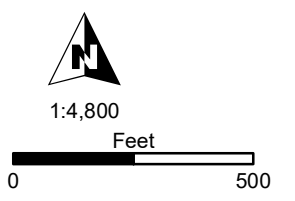


Figure 24-3
 Map 2 of 7
 Setbacks
 Somerset Solar
 Niagara County, NY
 August 2023

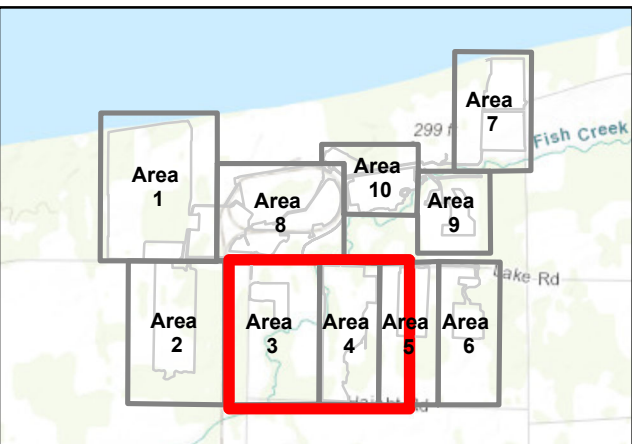

Source: Esri, et. al., 2022

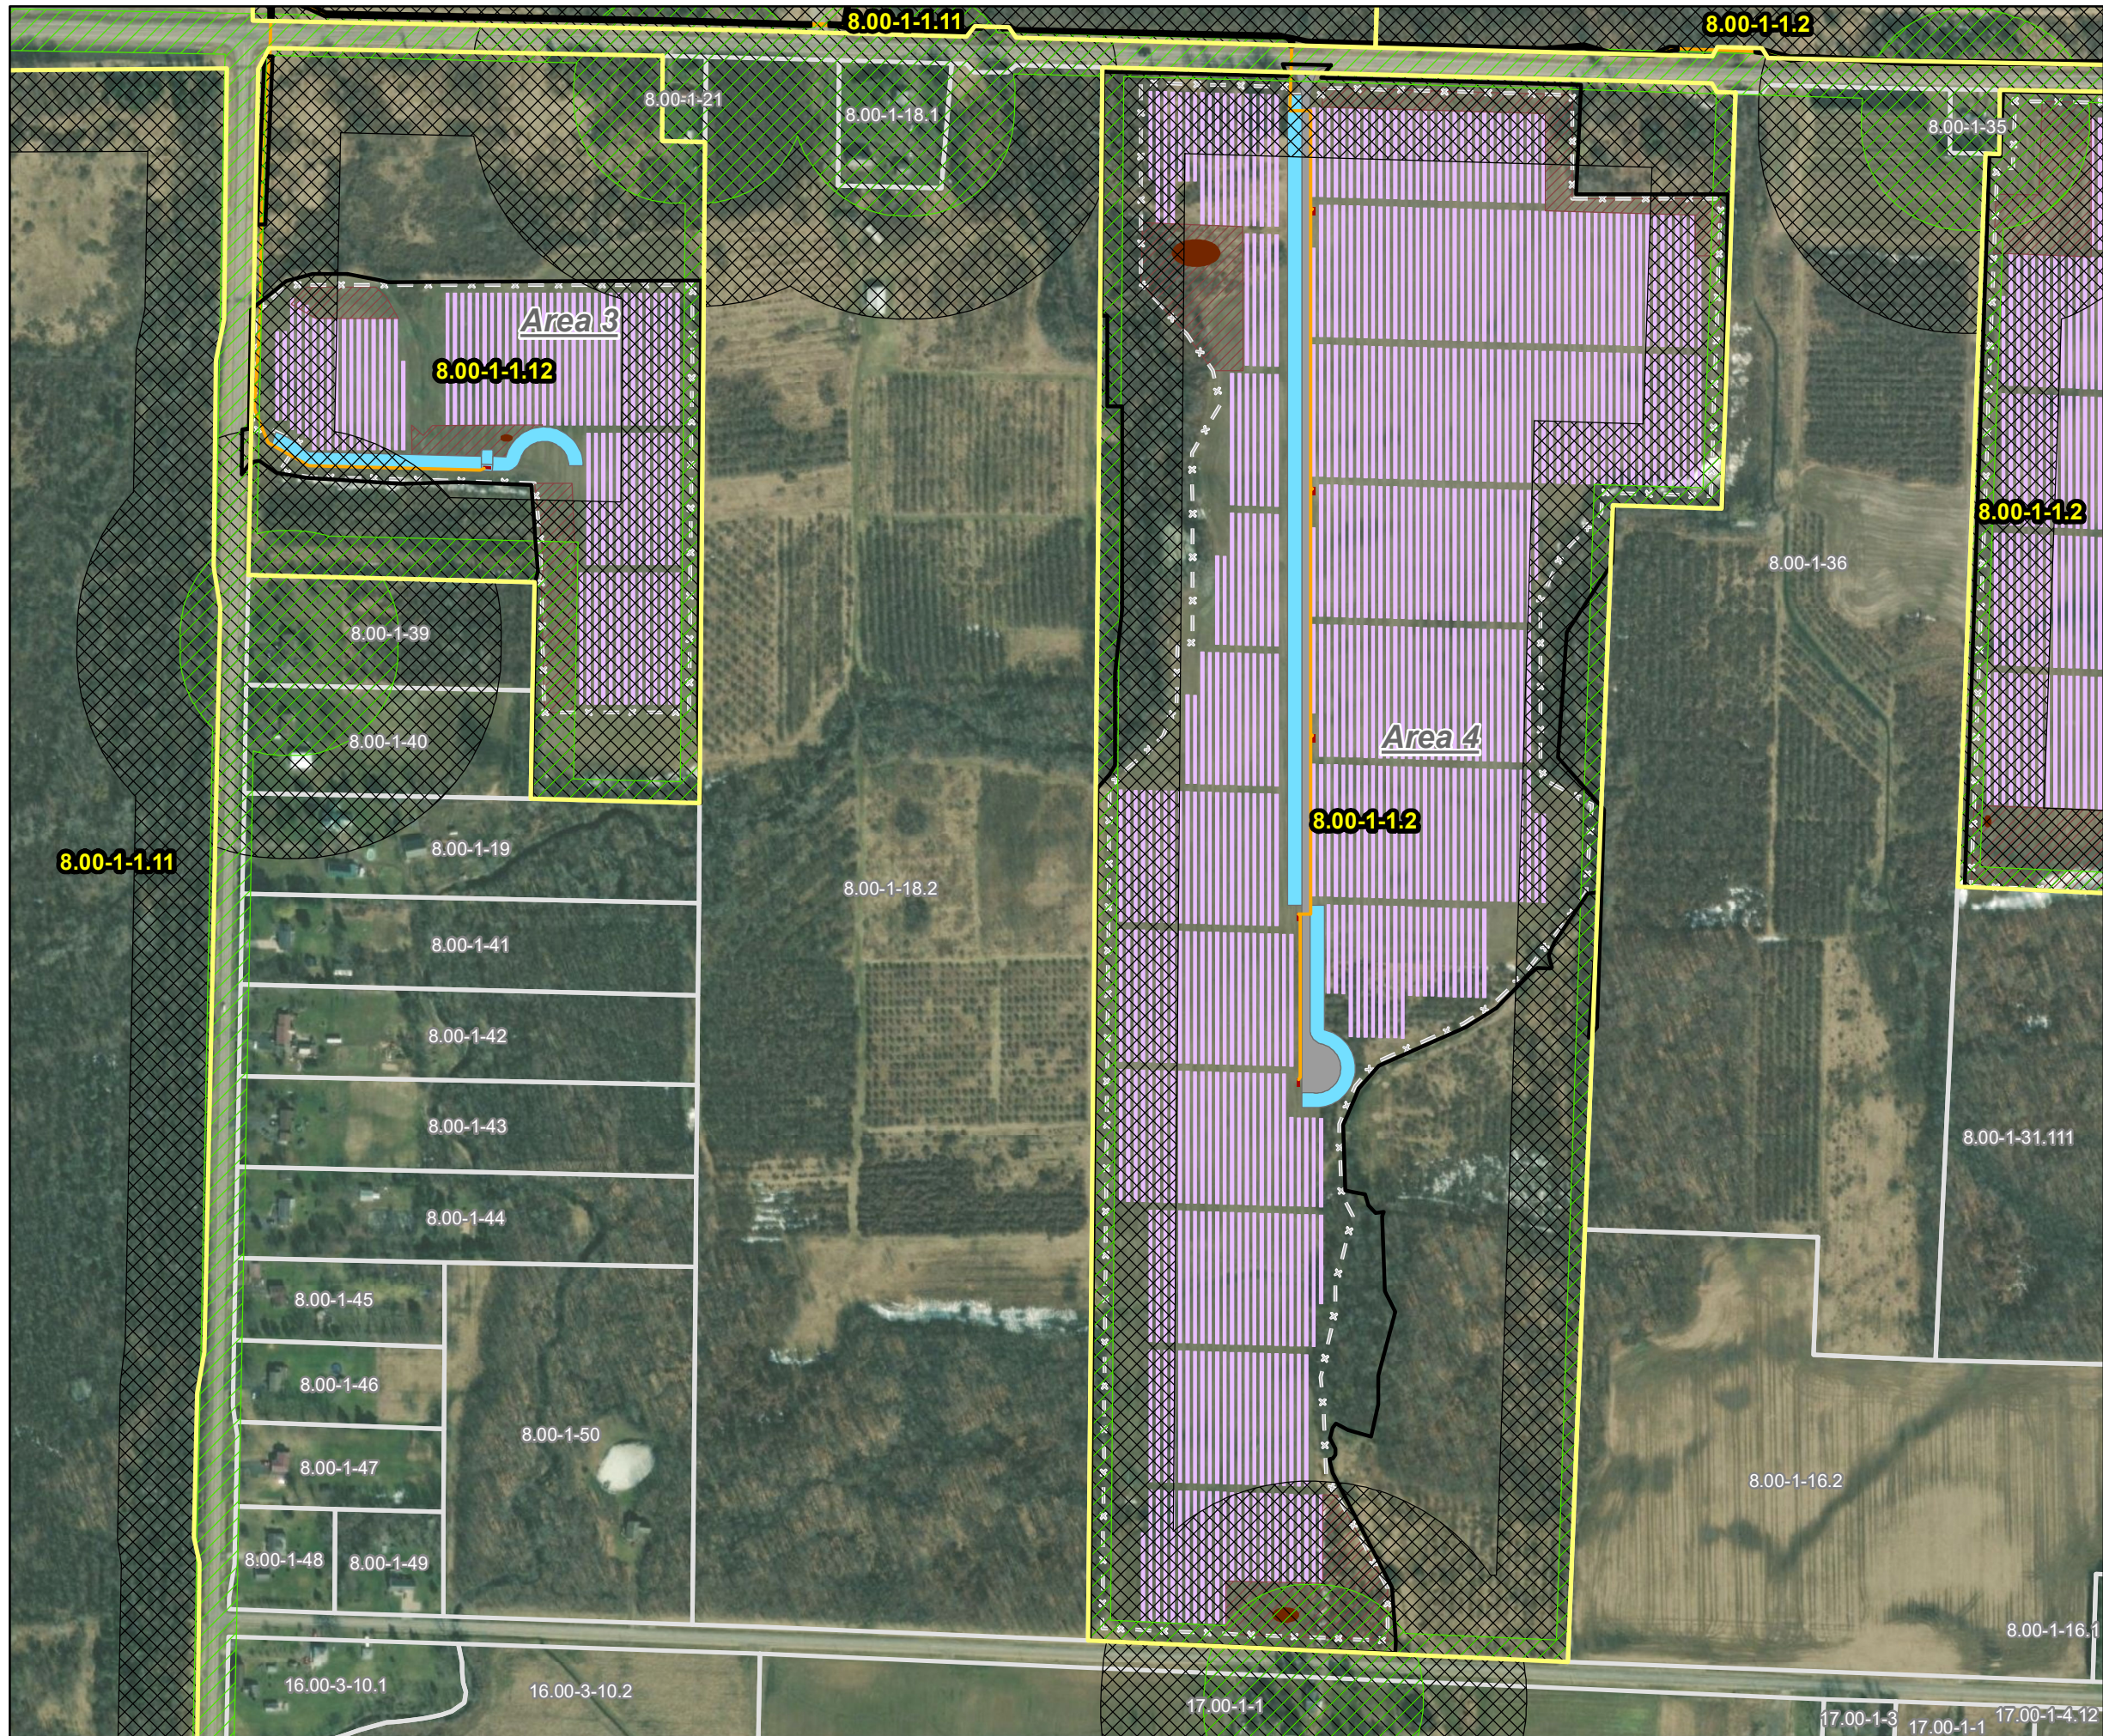

- Legend**
- Project Parcel
 - Parcel
 - 94c Setback
 - Town Setback
 - Facility Site
 - Underground Electric Line
 - Fenceline
 - Access Road
 - Electric Equipment Pad
 - Filter Strip
 - Stockpile
 - Laydown Area
 - Photovoltaic Solar Array

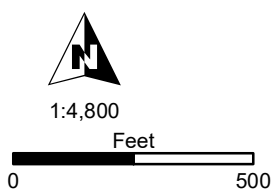




Figure 24-3
 Map 3 of 7
 Setbacks
 Somerset Solar
 Niagara County, NY
 August 2023



Source: Esri, et. al., 2022

NOT FOR CONSTRUCTION

R:\PROJECTS\AES_SOMERSET\SECTION_94C\MAPS\Fig_24_3_Setbacks.mxd

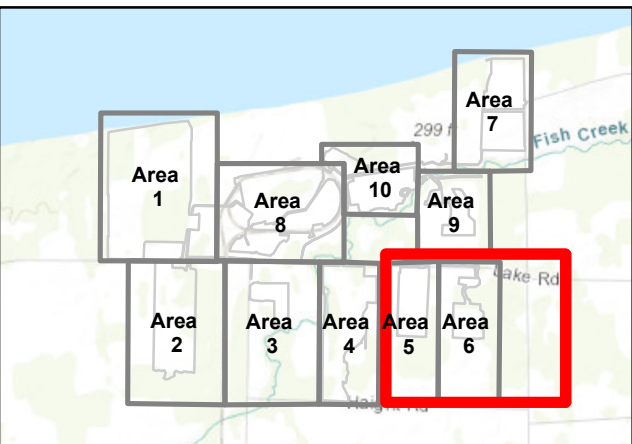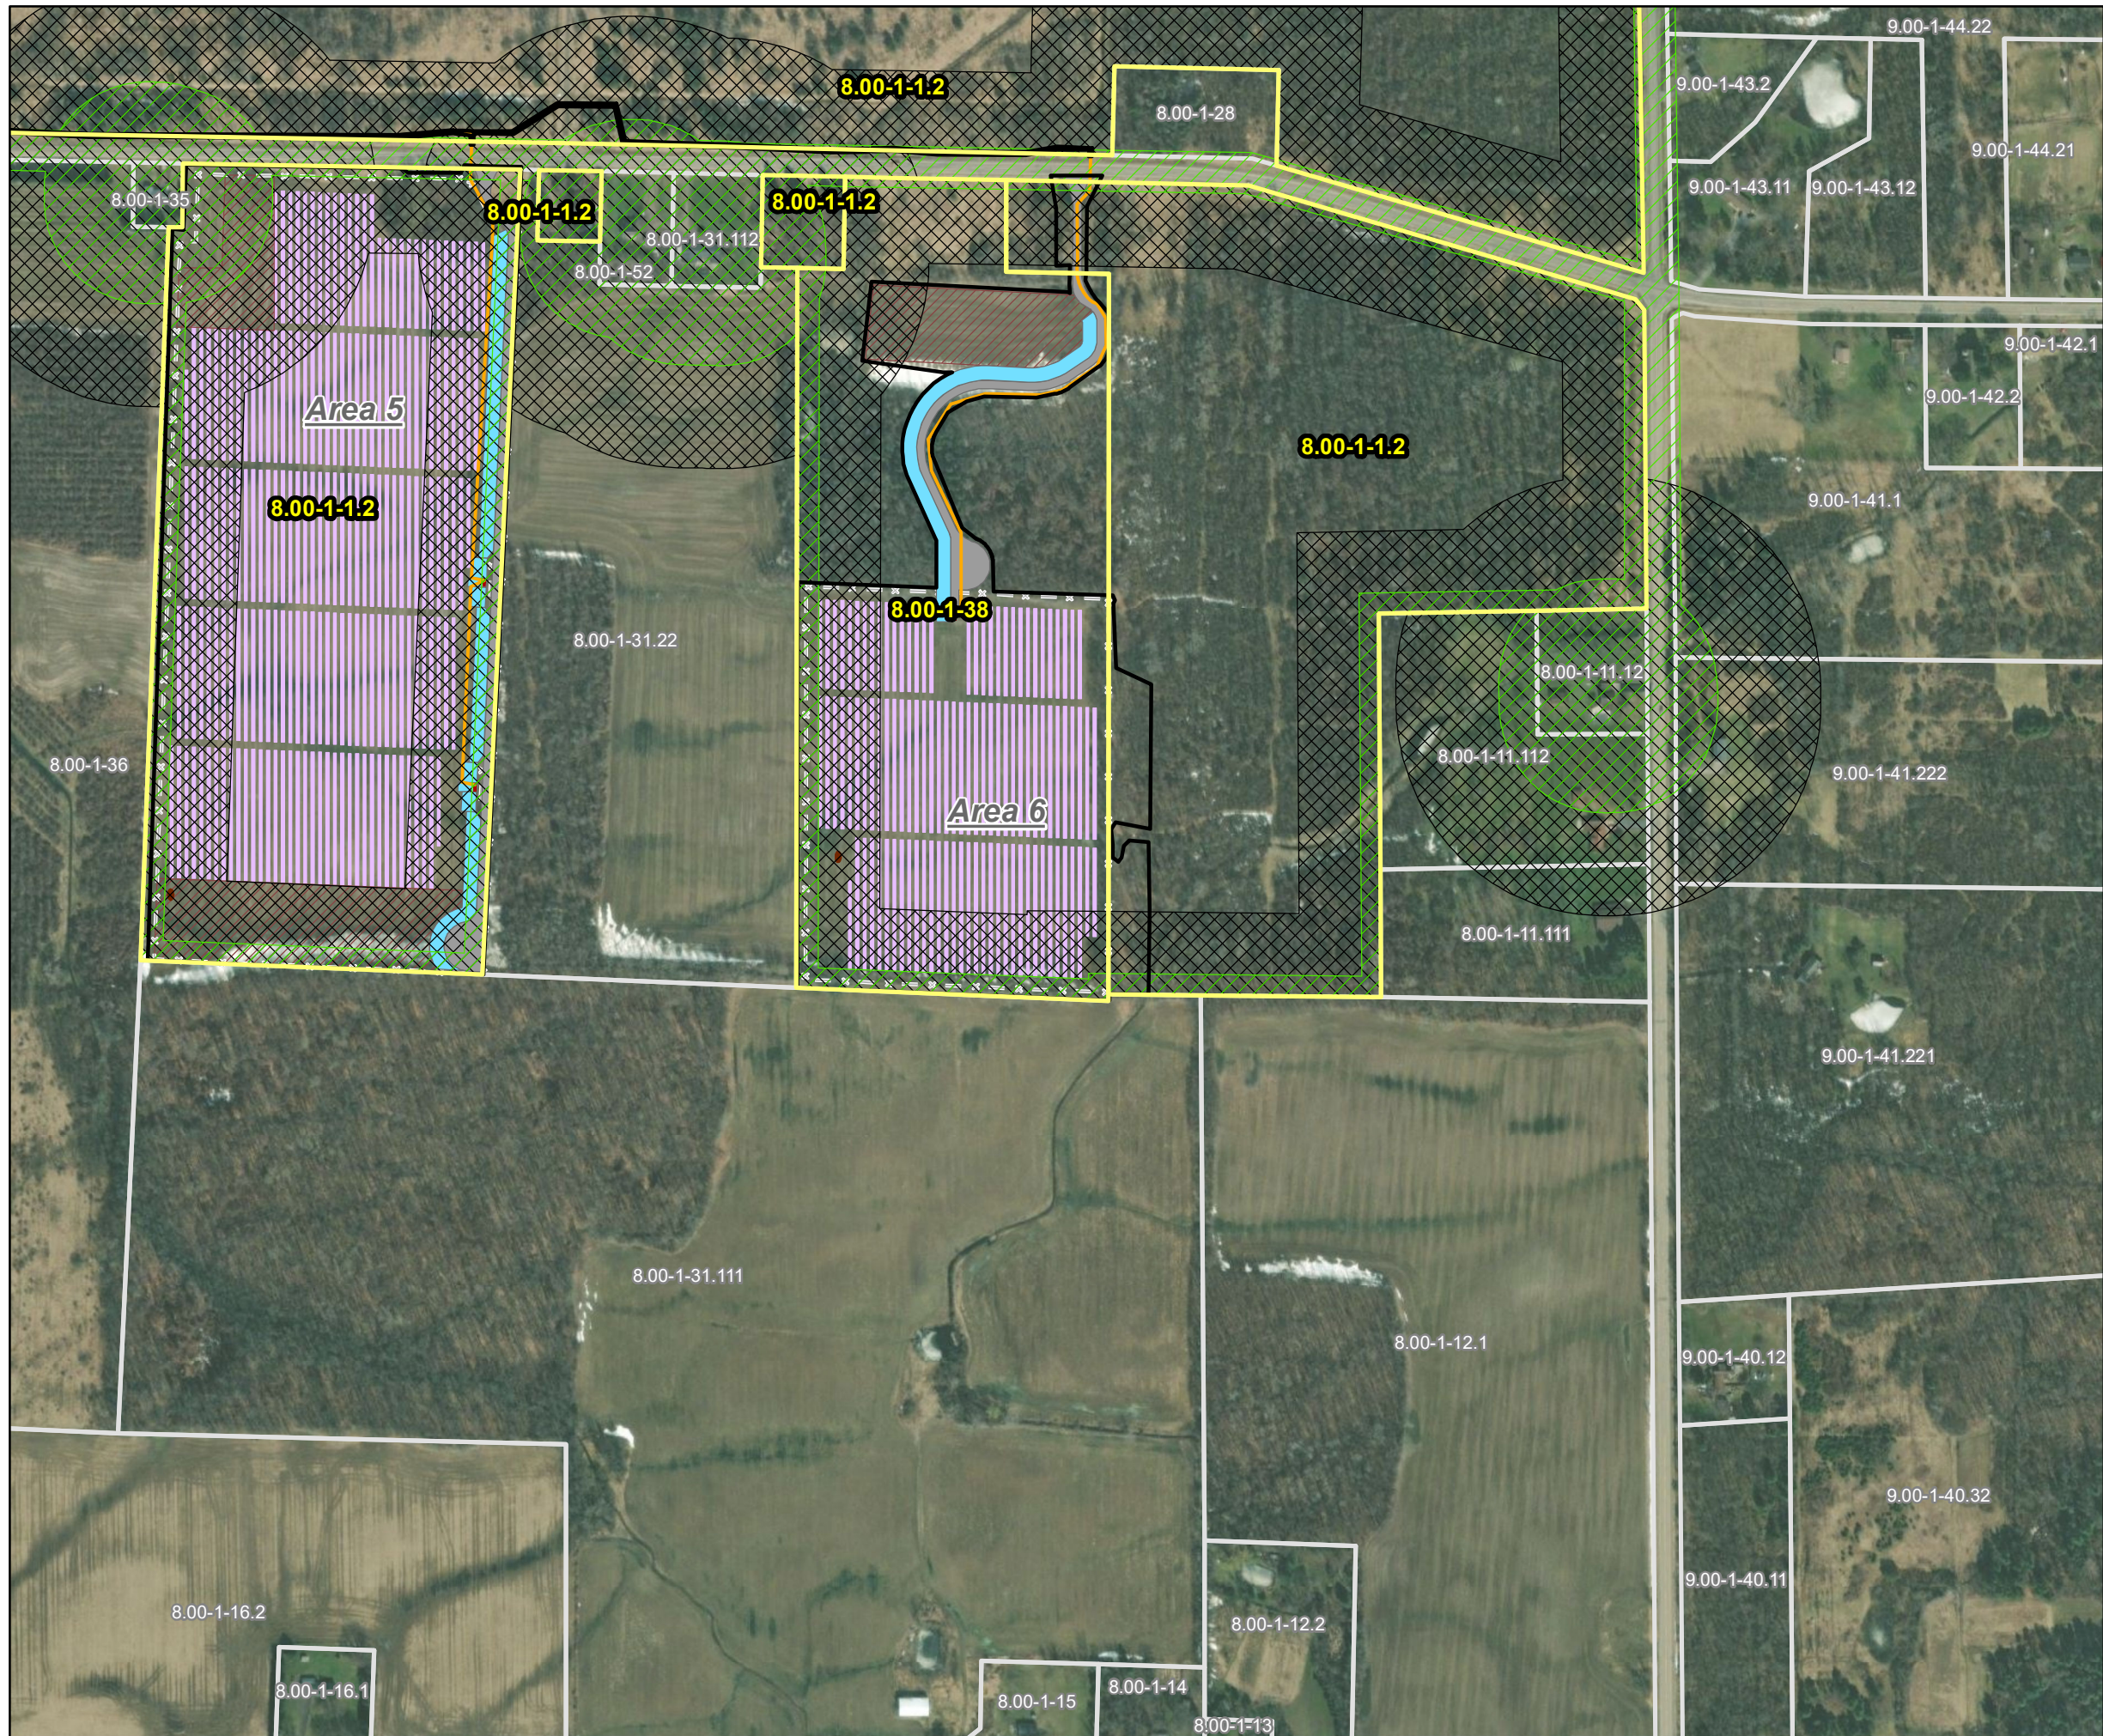

- Legend**
- Project Parcel
 - Parcel
 - 94c Setback
 - Town Setback
 - Facility Site
 - Underground Electric Line
 - Fenceline
 - Access Road
 - Electric Equipment Pad
 - Filter Strip
 - Stockpile
 - Laydown Area
 - Photovoltaic Solar Array



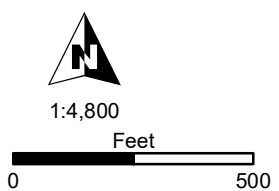


Figure 24-3
 Map 4 of 7
 Setbacks
 Somerset Solar
 Niagara County, NY
 August 2023

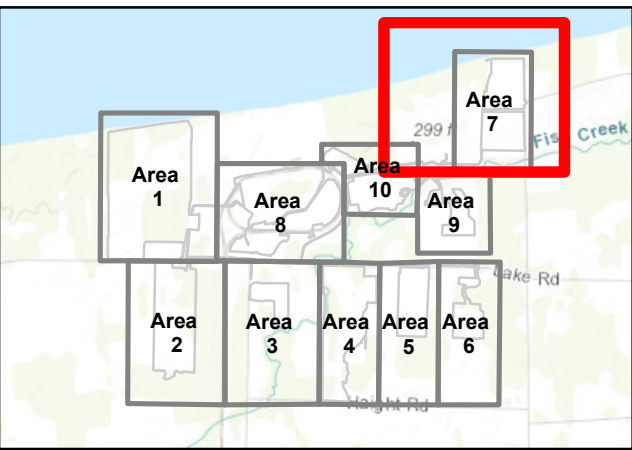

Source: Esri, et. al., 2022

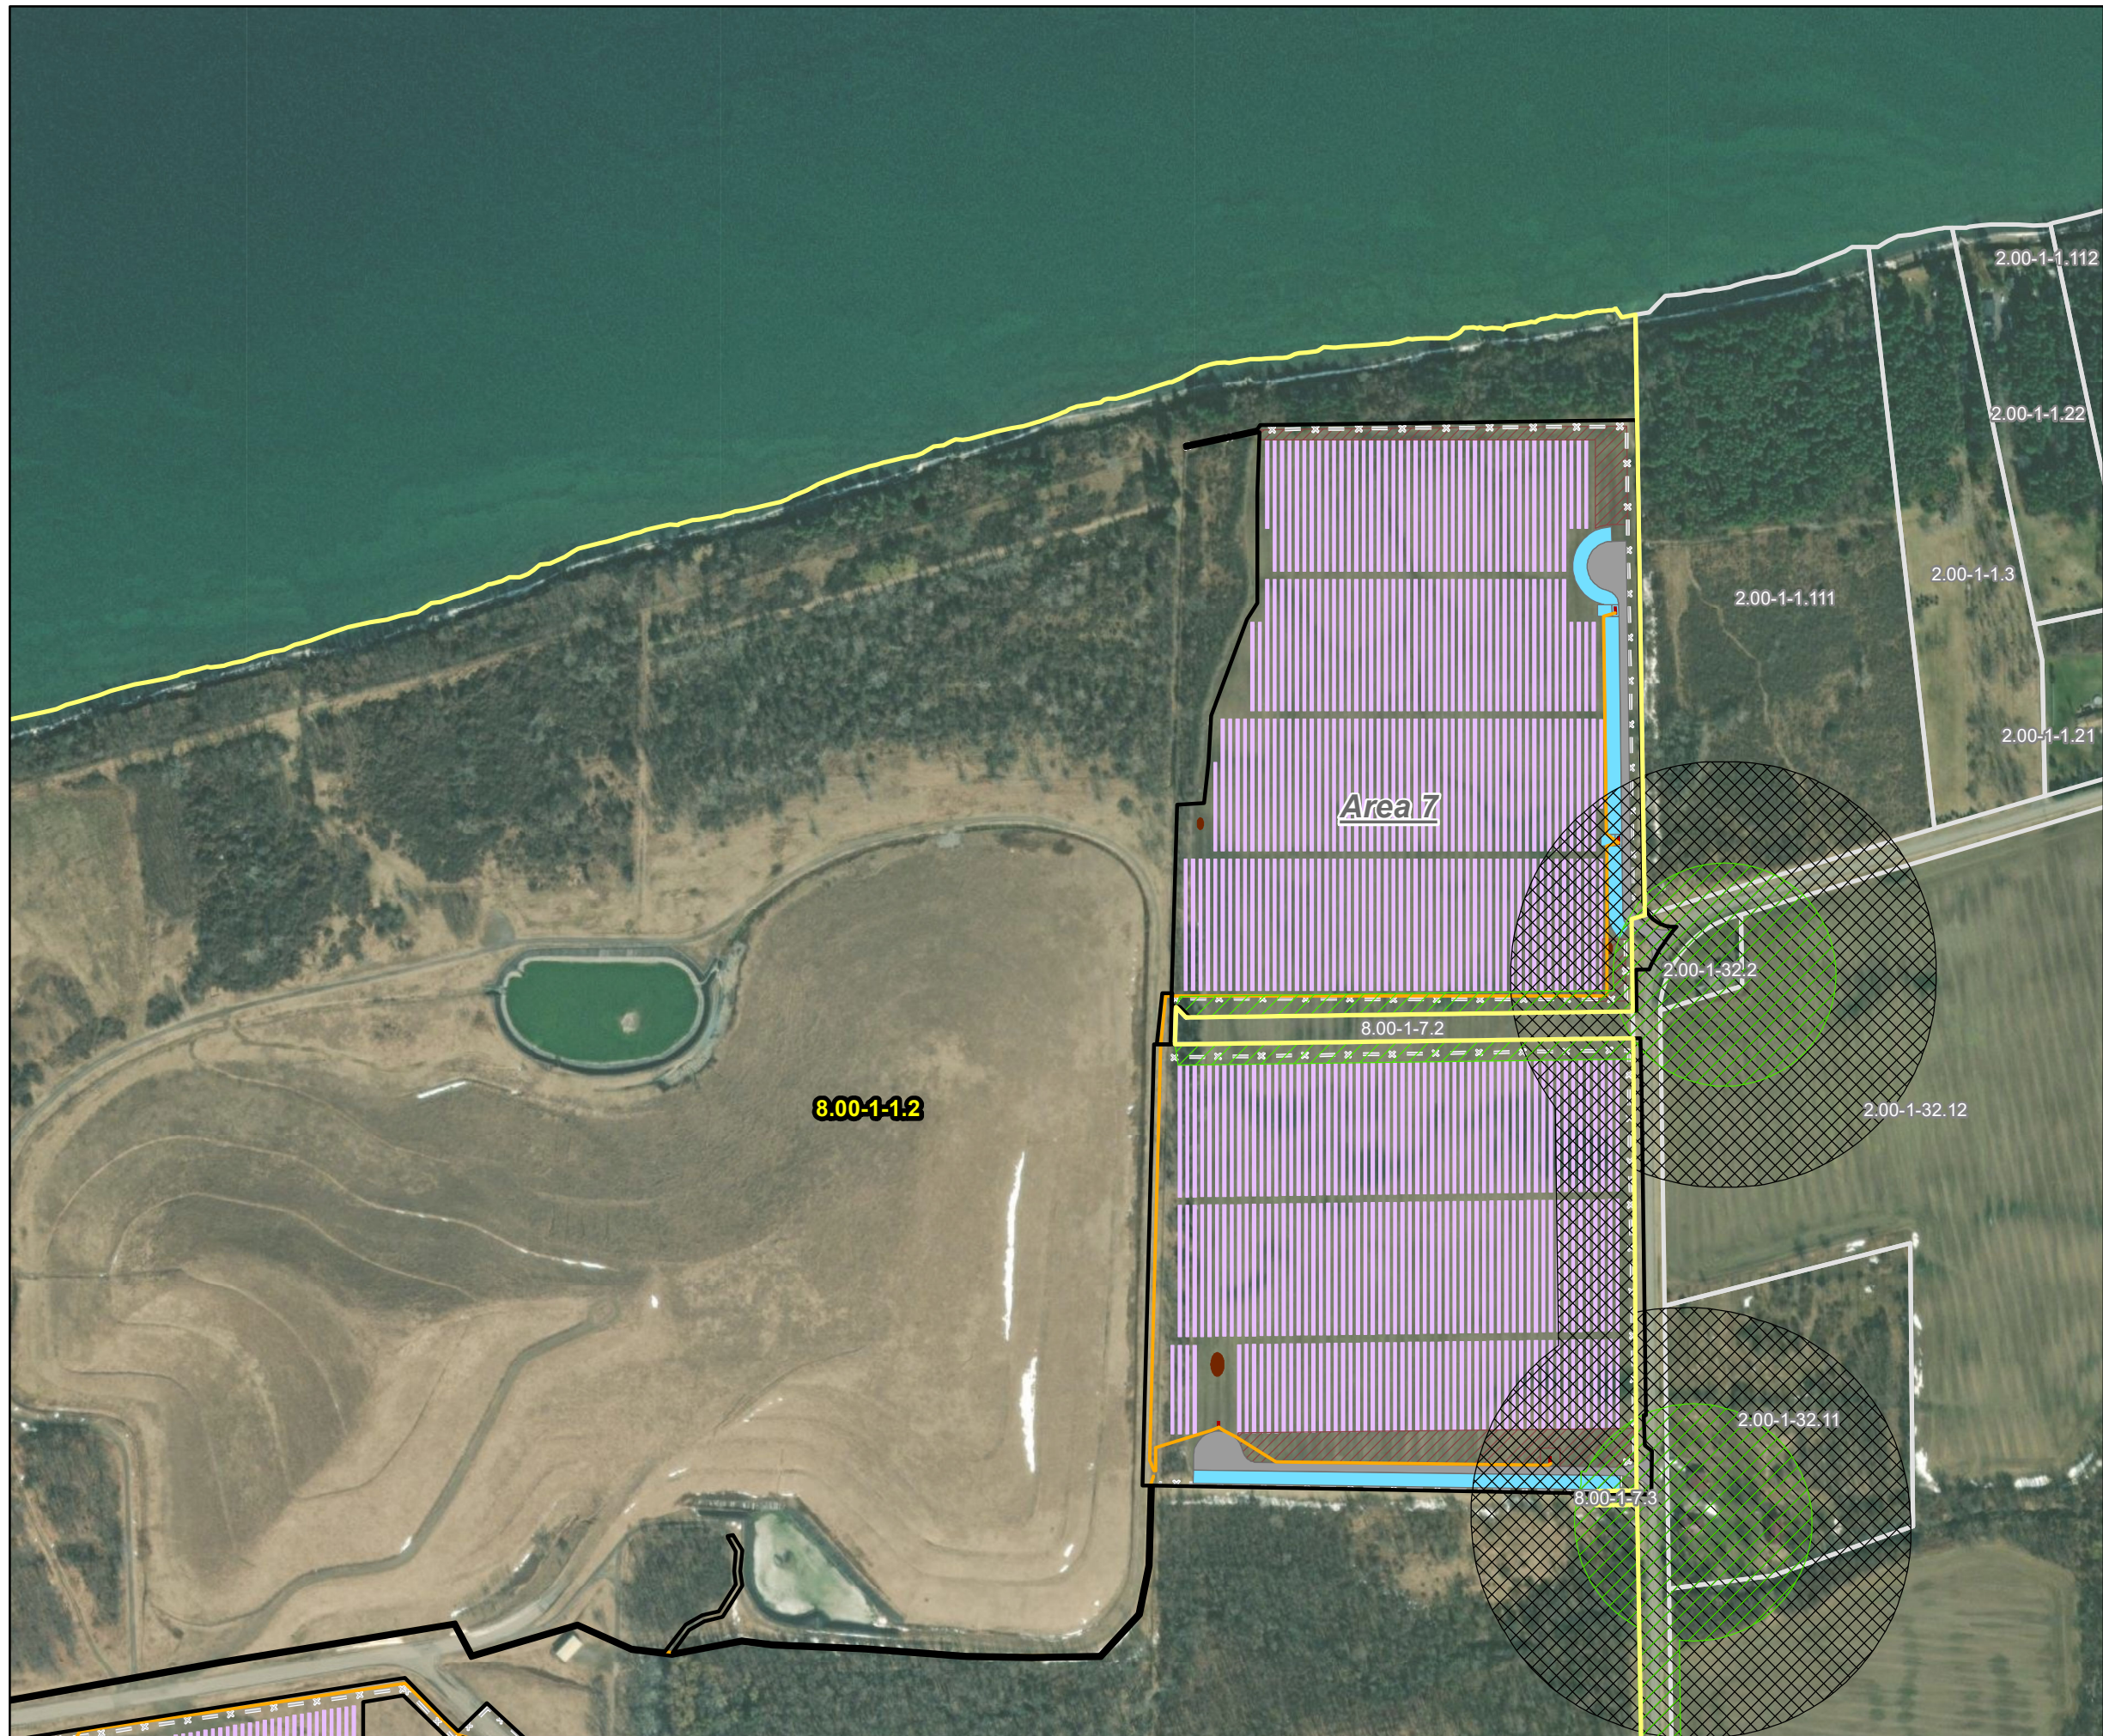

Legend

- Project Parcel
- Parcel
- 94c Setback
- Town Setback
- Facility Site
- Underground Electric Line
- Fenceline
- Access Road
- Electric Equipment Pad
- Filter Strip
- Stockpile
- Laydown Area
- Photovoltaic Solar Array



1:4,800

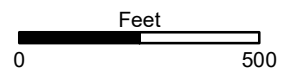


Figure 24-3


Map 5 of 7

Setbacks

Somerset Solar
Niagara County, NY
August 2023



Source: Esri, et. al., 2022

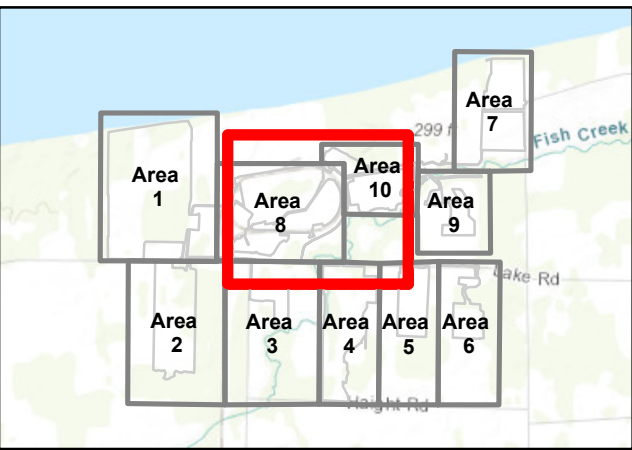

- Legend**
- Project Parcel
 - Parcel
 - 94c Setback
 - Town Setback
 - Facility Site
 - Landowner-Imposed Restriction Area
 - Underground Electric Line
 - Aboveground Electric Line (Cabling on Sleepers)
 - Fenceline
 - Access Road
 - Electric Equipment Pad
 - Filter Strip
 - O&M Area
 - Stockpile
 - Laydown Area
 - Photovoltaic Solar Array



1:4,800



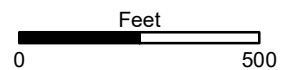


Figure 24-3
 Map 6 of 7
 Setbacks
 Somerset Solar
 Niagara County, NY
 August 2023

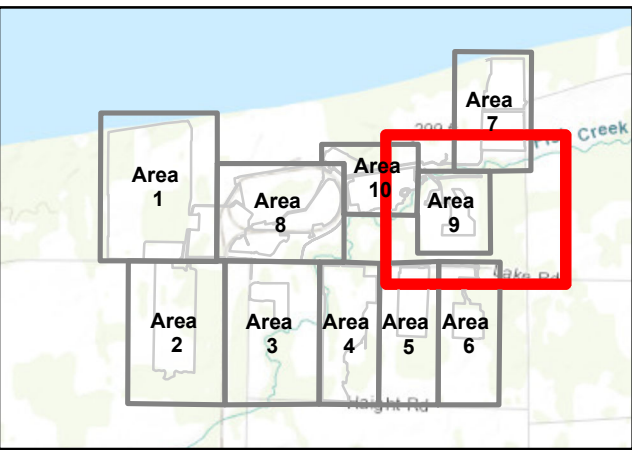

Source: Esri, et. al., 2022

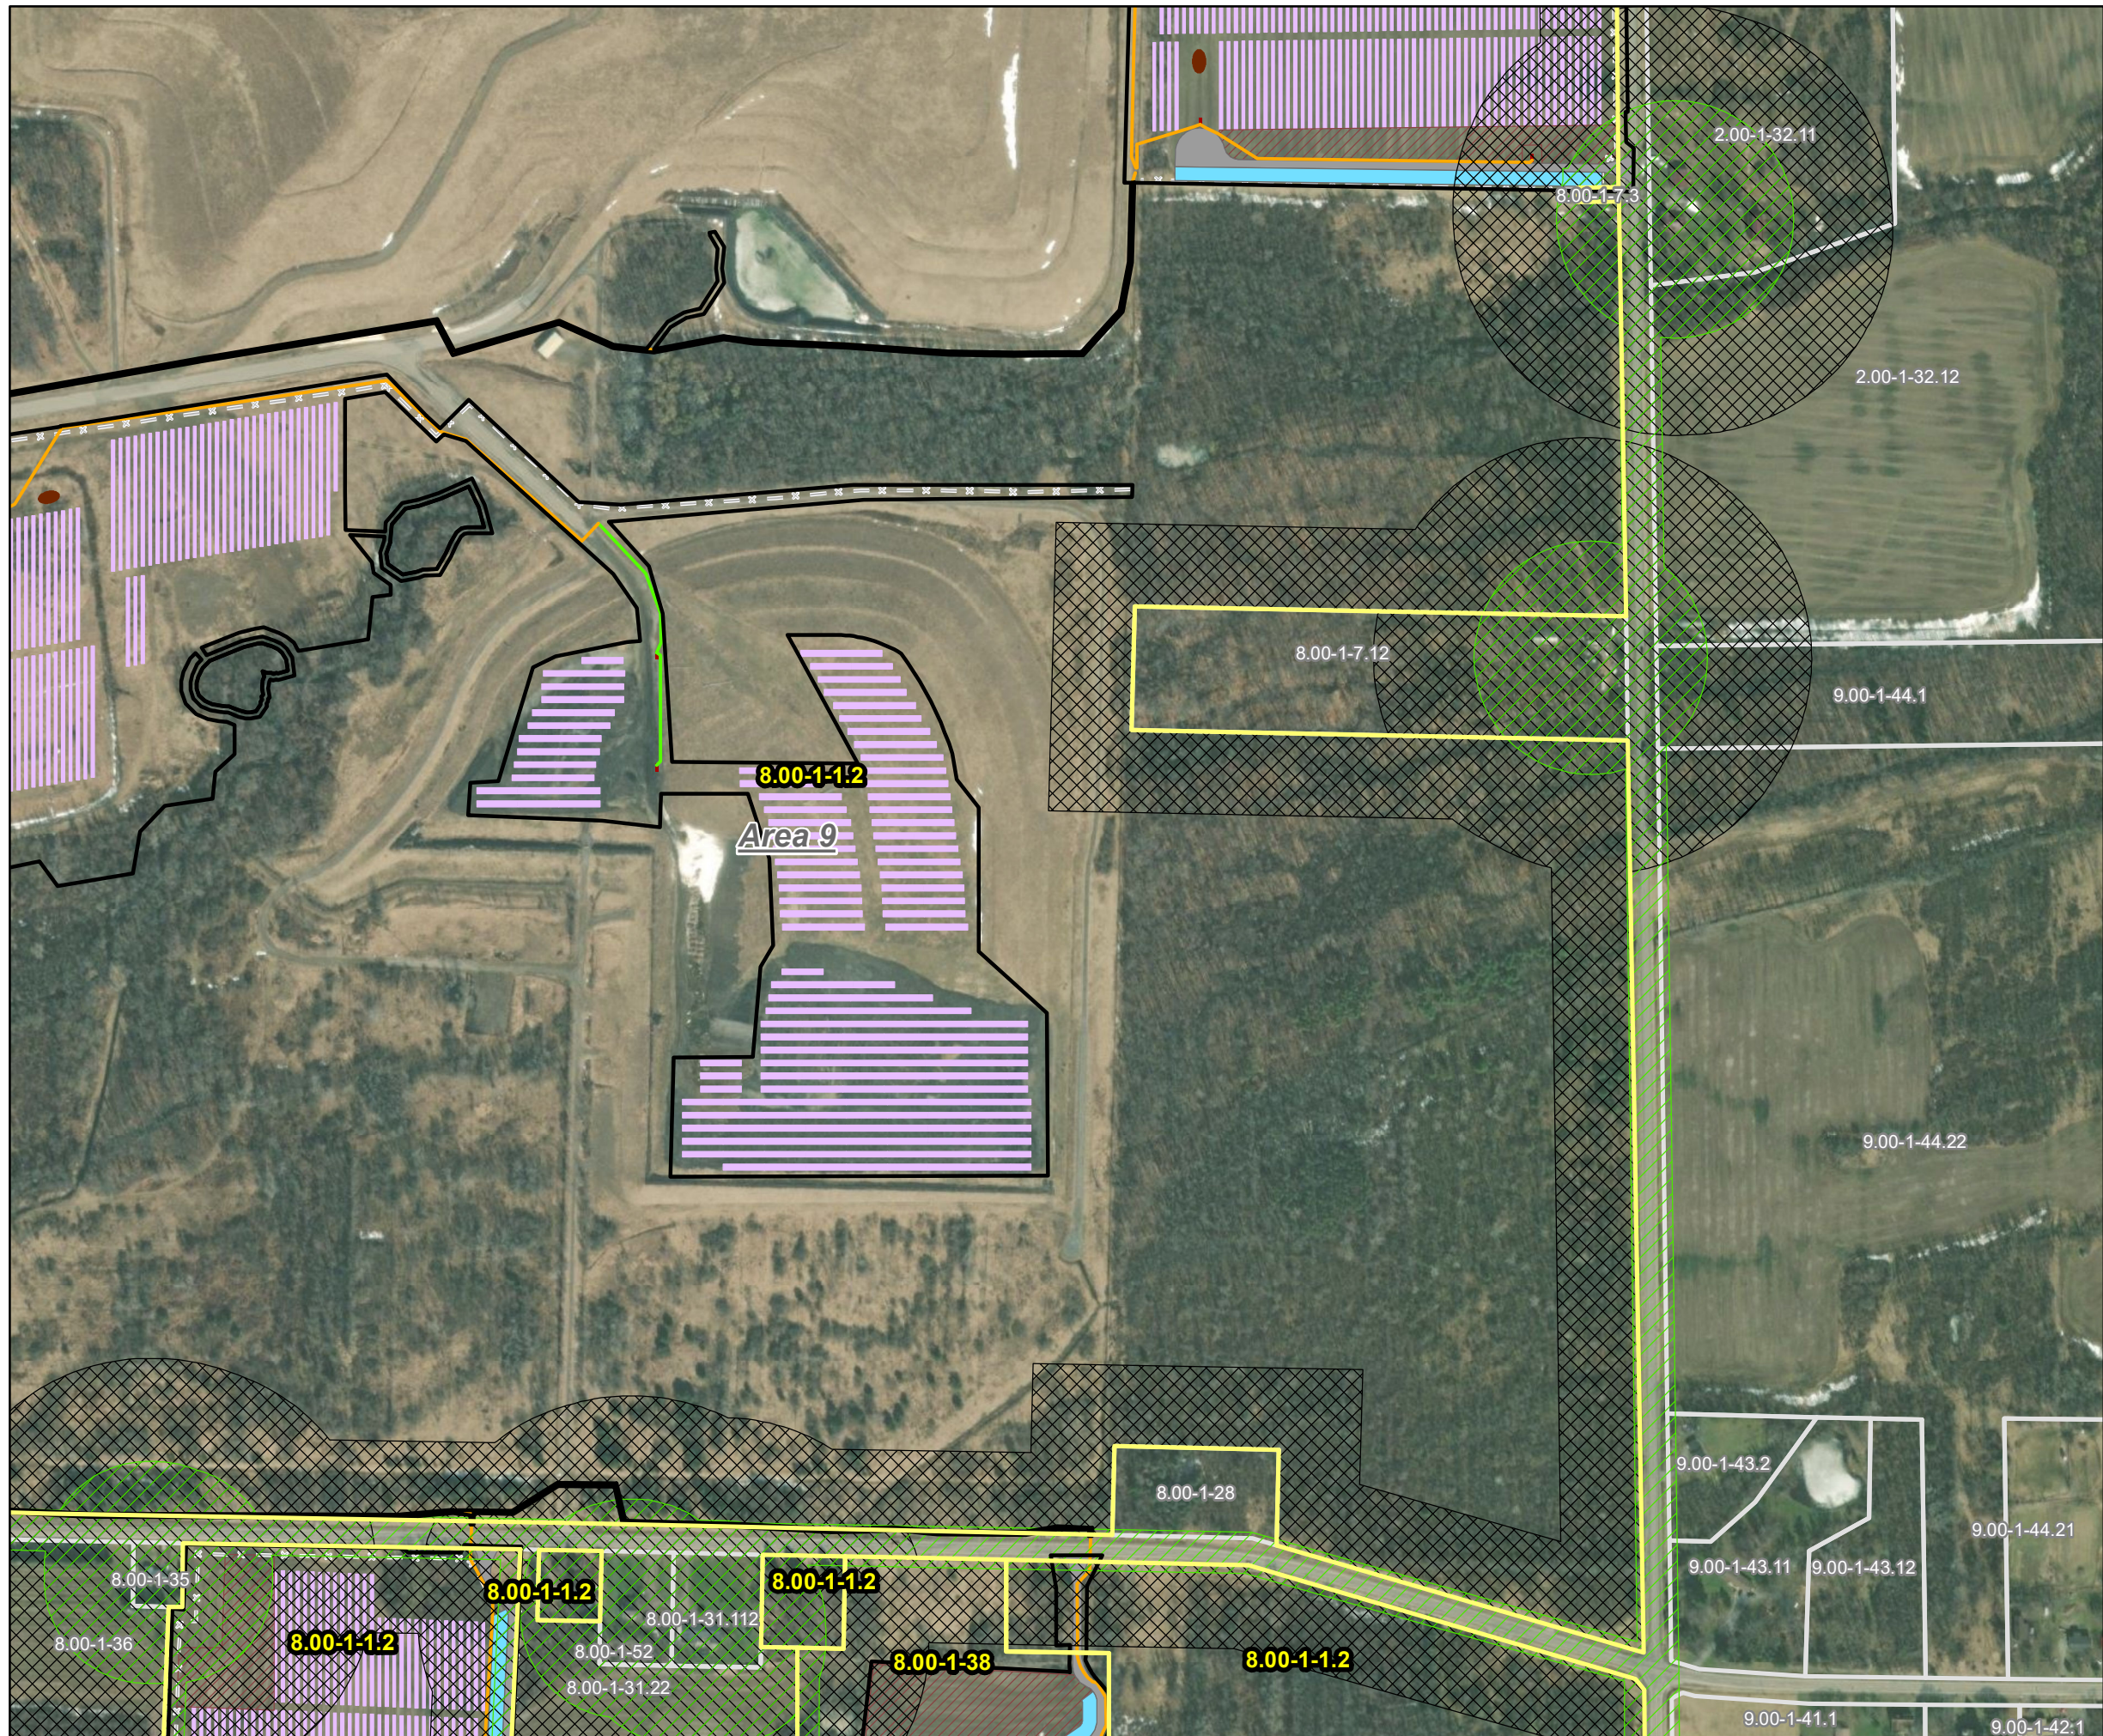

- Legend**
- Project Parcel
 - Parcel
 - 94c Setback
 - Town Setback
 - Facility Site
 - Underground Electric Line
 - Aboveground Electric Line (Cabling on Sleepers)
 - Fenceline
 - Access Road
 - Electric Equipment Pad
 - Filter Strip
 - Stockpile
 - Laydown Area
 - Photovoltaic Solar Array

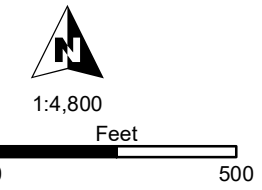


Figure 24-3
 Map 7 of 7
 Setbacks
 Somerset Solar
 Niagara County, NY
 August 2023



Source: Esri, et. al., 2022

NOT FOR CONSTRUCTION

R:\PROJECTS\AES_SOMERSET\SECTION_94C\MAPS\Fig_24_3_Setbacks.mxd