


Appendix 20-2

Proposed Point of Interconnection

EXHIBIT 20-2, PROPOSED RIVERSIDE SOLAR POINT OF INTERCONNECTION

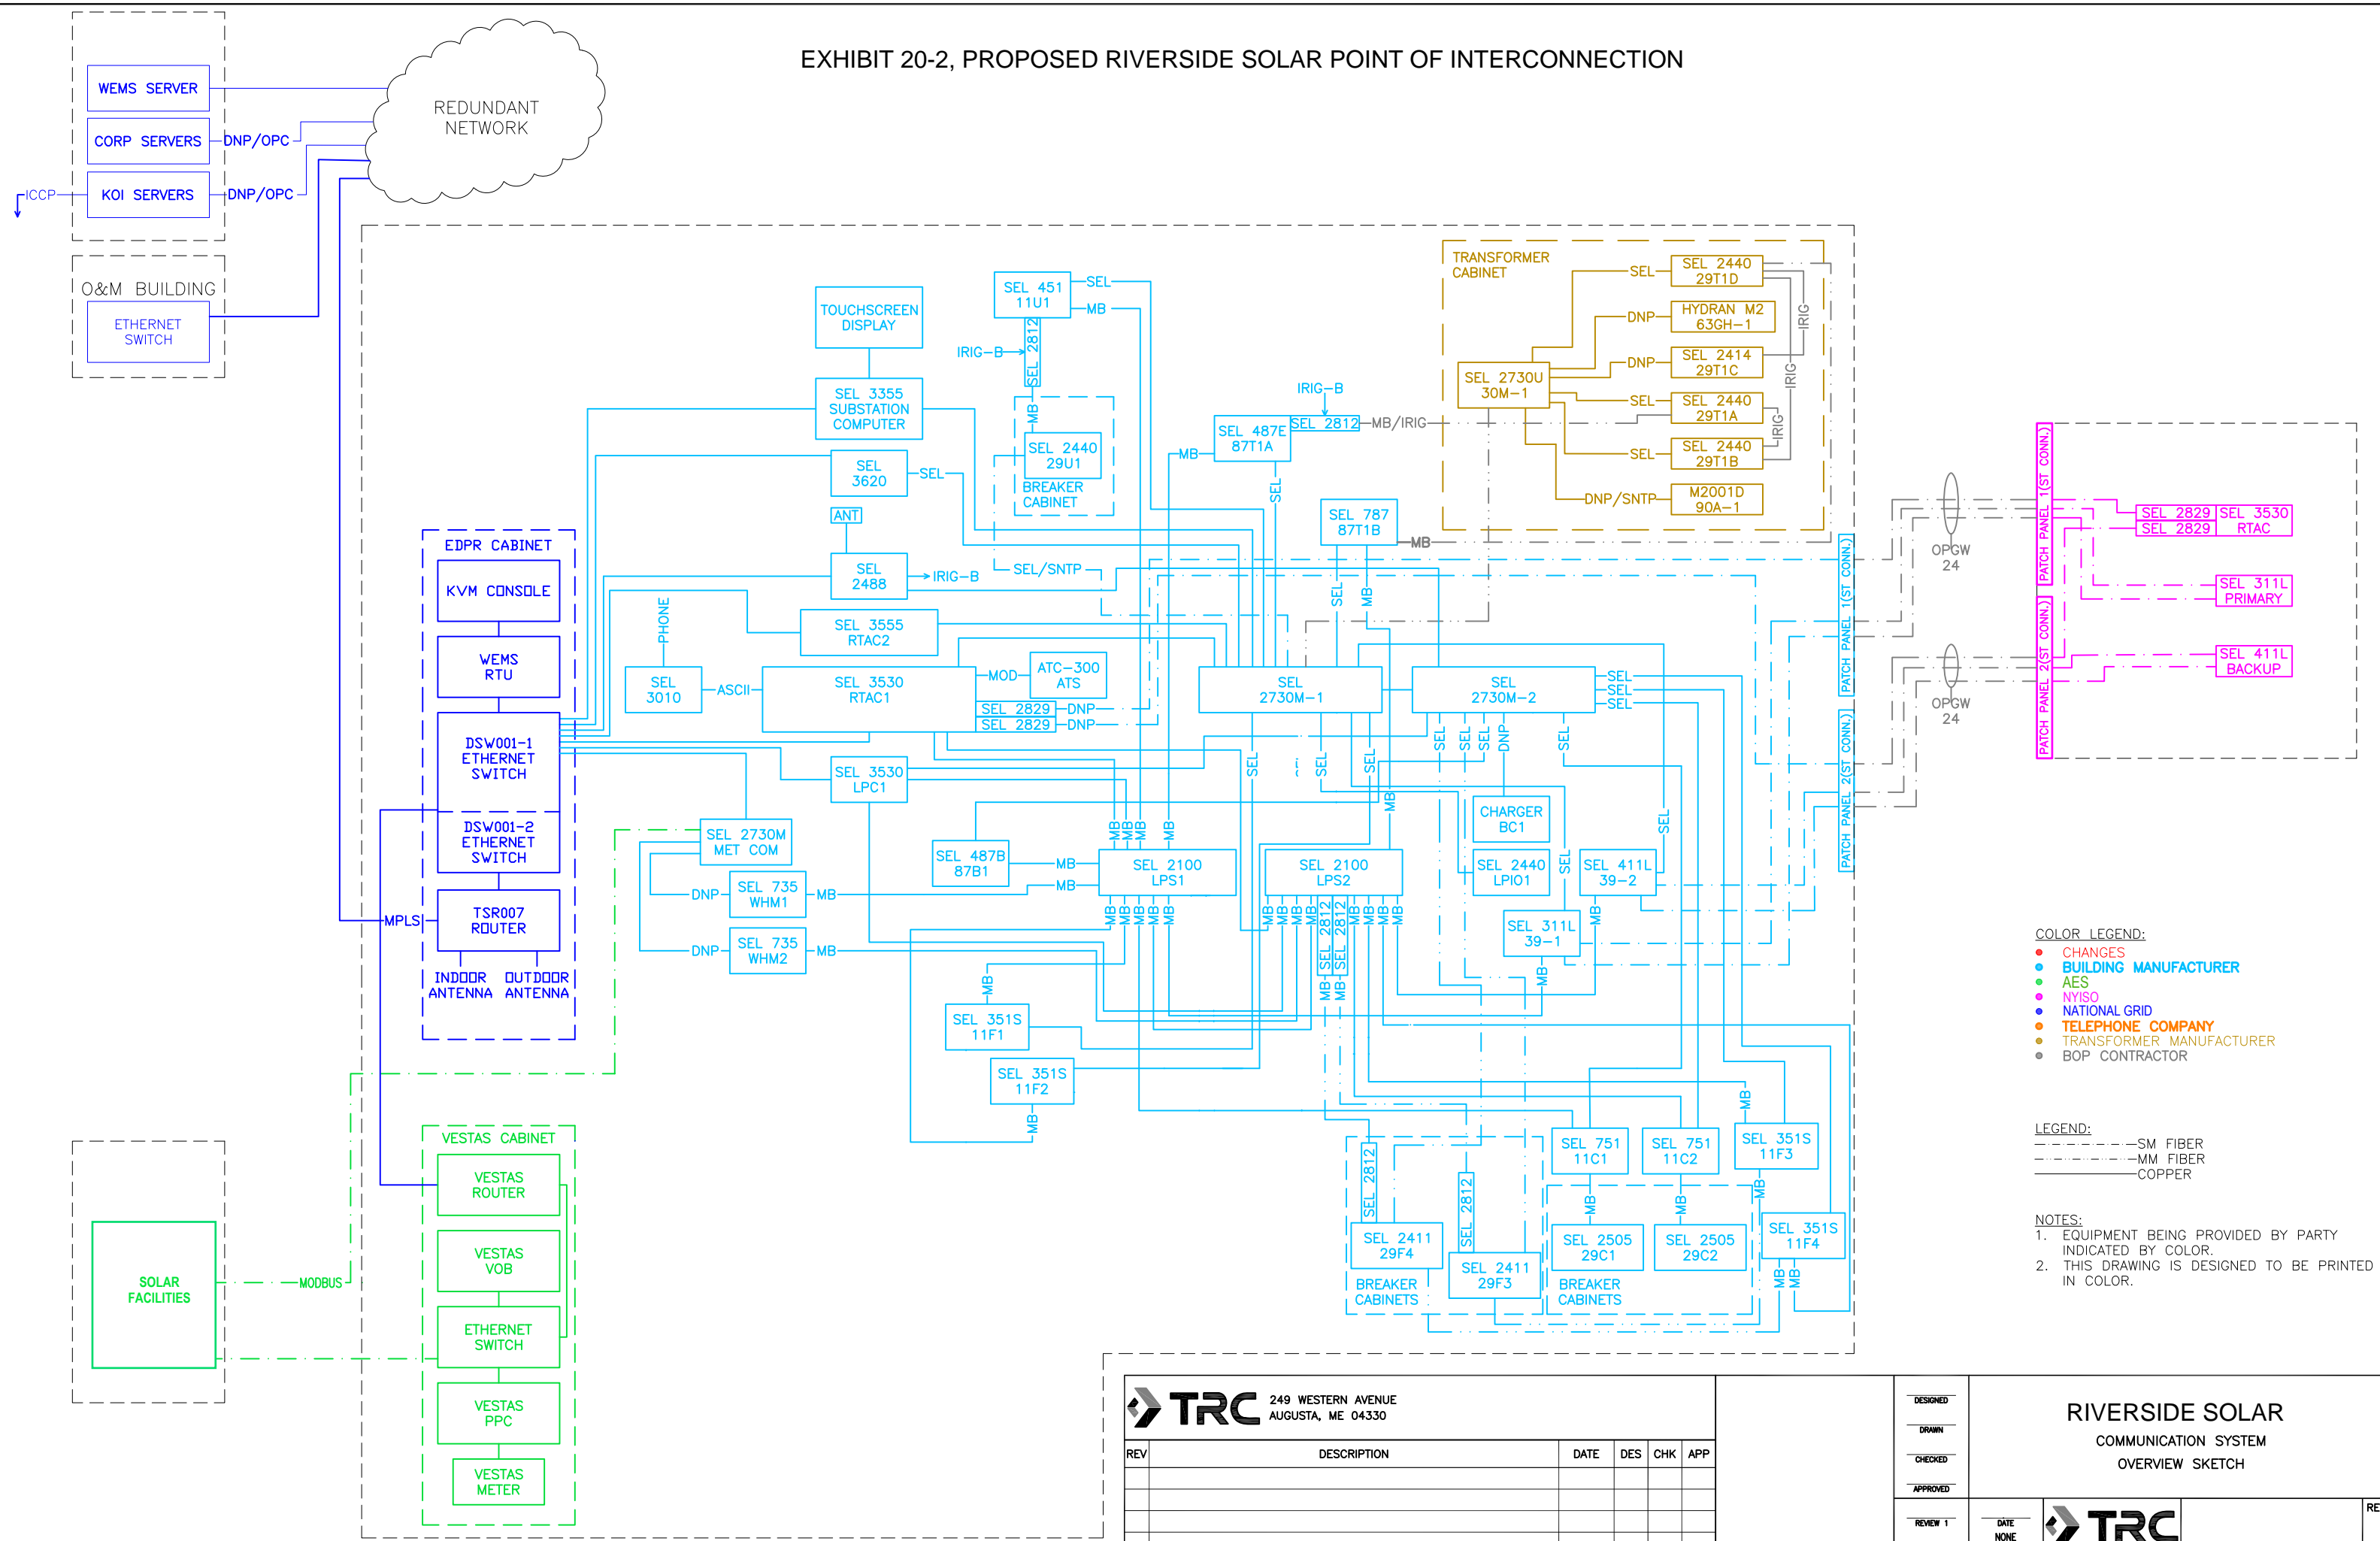

- COLOR LEGEND:**
- CHANGES
 - BUILDING MANUFACTURER
 - AES
 - NYISO
 - NATIONAL GRID
 - TELEPHONE COMPANY
 - TRANSFORMER MANUFACTURER
 - BOP CONTRACTOR

- LEGEND:**
- SM FIBER
 - MM FIBER
 - COPPER

- NOTES:**
1. EQUIPMENT BEING PROVIDED BY PARTY INDICATED BY COLOR.
 2. THIS DRAWING IS DESIGNED TO BE PRINTED IN COLOR.

TRC 249 WESTERN AVENUE
AUGUSTA, ME 04330

REV	DESCRIPTION	DATE	DES	CHK	APP

DESIGNED	RIVERSIDE SOLAR COMMUNICATION SYSTEM OVERVIEW SKETCH	TRC	REV.
DRAWN			
CHECKED			
APPROVED			
REVIEW 1	DATE	TRC	REV.
REVIEW 2	NONE		