



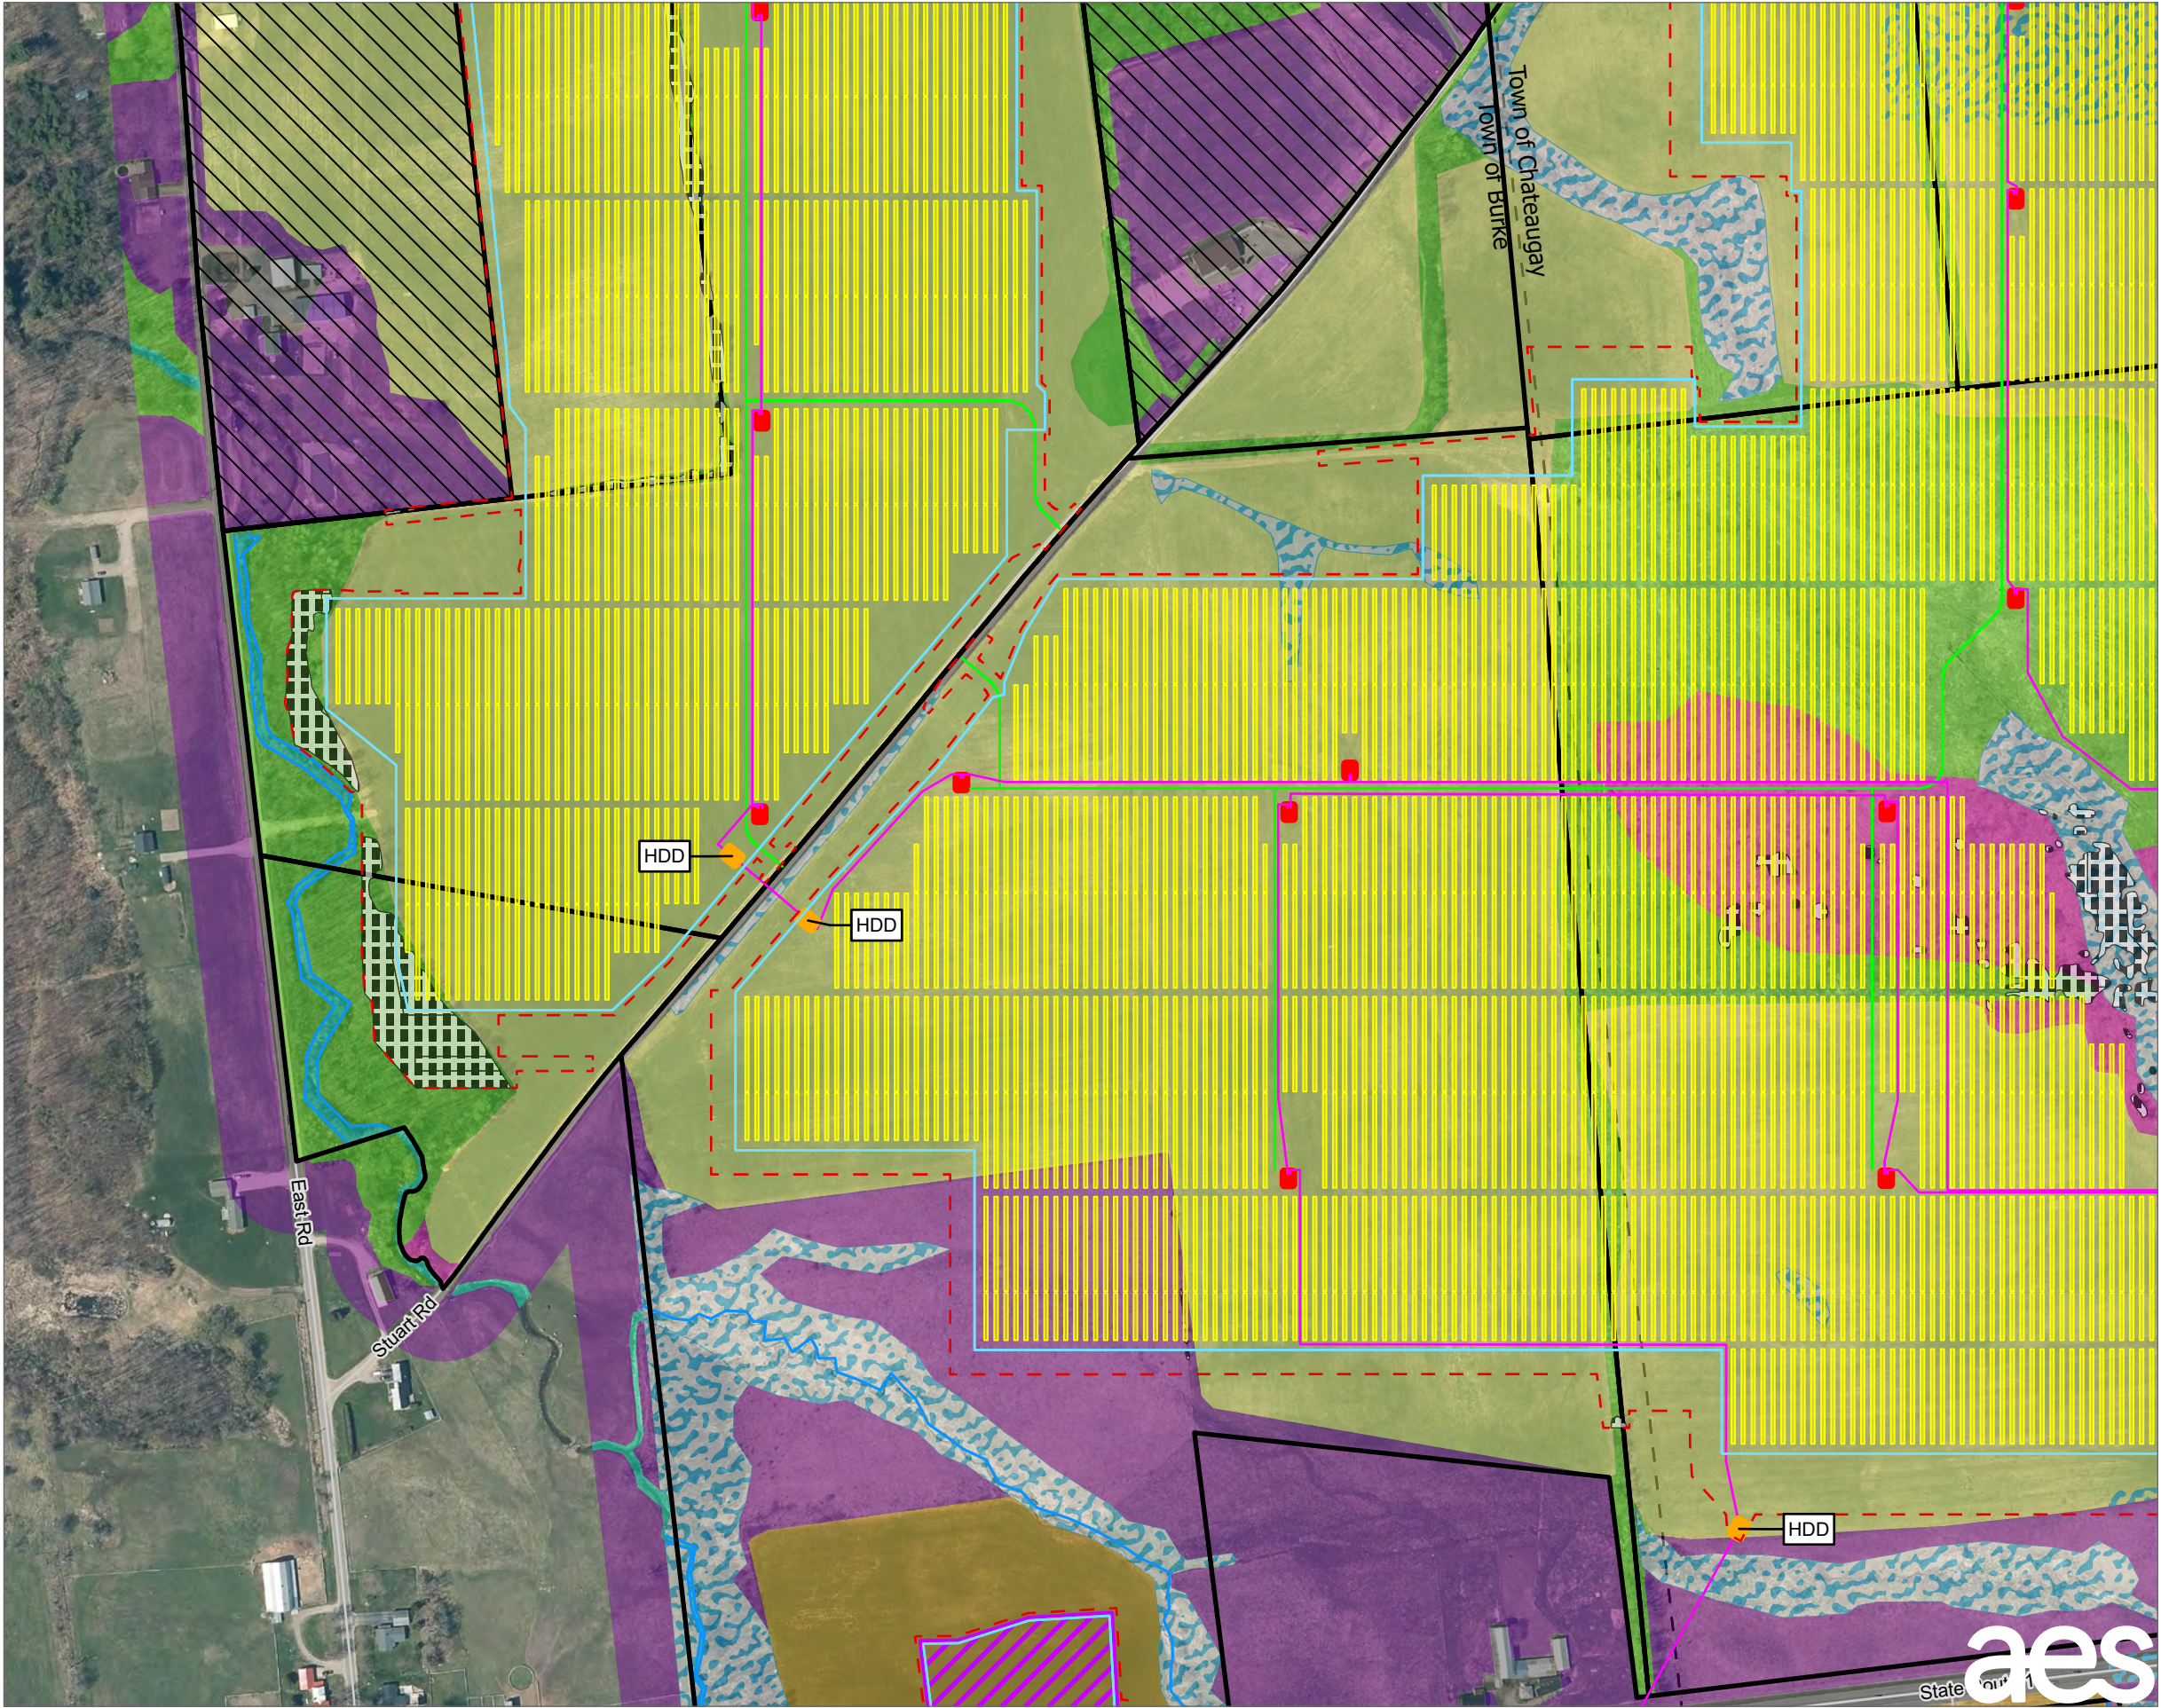
- LEGEND**
- PROPOSED FENCE
  - PROPOSED UNDERGROUND COLLECTION LINE
  - PROPOSED ACCESS ROAD
  - PROPOSED LAYDOWN YARD
  - PROPOSED INVERTER
  - PROPOSED SOLAR PANEL ARRAY
  - LIMIT OF DISTURBANCE
  - LIMIT OF CLEARING
  - LANDOWNER-IMPOSED DEVELOPMENT RESTRICTION AREA
  - FACILITY SITE
  - APPROXIMATED STREAM
  - DELINEATED STREAM LINE
  - ACTIVE AGRICULTURE - HAY/PASTURE
  - ACTIVE AGRICULTURE - ROW CROP
  - FOREST
  - DEVELOPED
  - DELINEATED WETLAND
  - GRASSLAND / OLDFIELD
  - OPEN WATER
  - SUCCESSIONAL SHRUBLAND
  - OTHER
  - TOWN BOUNDARY

**NOTES:**  
1. THIS FIGURE IS DESIGNED TO BE VIEWED OR PRINTED IN COLOR AT 11X17.  
  
BASE MAP: NYSGIS "LATEST ORTHOIMAGERY" 2021 ONLINE SERVICE LAYER.  
DATA SOURCES: AES, TRC, NYSGIS.

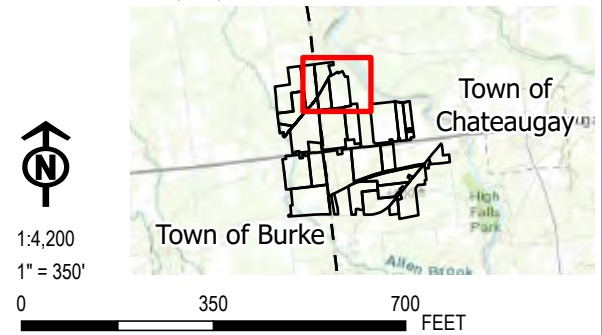


PROJECT: <b>BROOKSIDE SOLAR LLC TOWNS OF BURKE &amp; CHATEAUGAY FRANKLIN COUNTY, NY</b>		
TITLE: <b>MAPPED IMPACTS TO PLANT COMMUNITIES</b>		
DRAWN BY: P. JACQUES	PROJ. NO.:	373210
CHECKED BY: J. FREDENBURG	<b>FIGURE 11-1</b> <i>Sheet 2 of 11</i>	
APPROVED BY: H. EFFLER		
DATE: JANUARY 2022		
 <b>TRC</b>		215 GREENFIELD PKWY, STE 102 LIVERPOOL, NY 13088








- LEGEND**
- PROPOSED FENCE
  - PROPOSED UNDERGROUND COLLECTION LINE
  - PROPOSED ACCESS ROAD
  - PROPOSED HDD LOCATIONS
  - PROPOSED LAYDOWN YARD
  - PROPOSED INVERTER
  - PROPOSED SOLAR PANEL ARRAY
  - LIMIT OF DISTURBANCE
  - LIMIT OF CLEARING
  - LANDOWNER-IMPOSED DEVELOPMENT RESTRICTION AREA
  - FACILITY SITE
  - DELINEATED STREAM LINE
  - ACTIVE AGRICULTURE - HAY/PASTURE
  - ACTIVE AGRICULTURE - ROW CROP
  - FOREST
  - DEVELOPED
  - DELINEATED WETLAND
  - GRASSLAND / OLDFIELD
  - OPEN WATER
  - SUCCESIONAL SHRUBLAND
  - OTHER
  - TOWN BOUNDARY

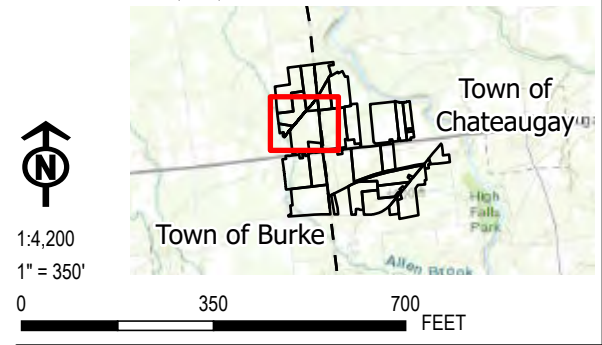**NOTES:**  
1. THIS FIGURE IS DESIGNED TO BE VIEWED OR PRINTED IN COLOR AT 11X17.  
BASE MAP: NYSGIS "LATEST ORTHOIMAGERY" 2021 ONLINE SERVICE LAYER.  
DATA SOURCES: AES, TRC, NYSGIS.




PROJECT: <b>BROOKSIDE SOLAR LLC TOWNS OF BURKE &amp; CHATEAUGAY FRANKLIN COUNTY, NY</b>		
TITLE: <b>MAPPED IMPACTS TO PLANT COMMUNITIES</b>		
DRAWN BY: P. JACQUES	PROJ. NO.:	373210
CHECKED BY: J. FREDENBURG	<b>FIGURE 11-1 Sheet 3 of 11</b>	
APPROVED BY: H. EFFLER		
DATE: JANUARY 2022	  215 GREENFIELD PKWY, STE 102 LIVERPOOL, NY 13088	



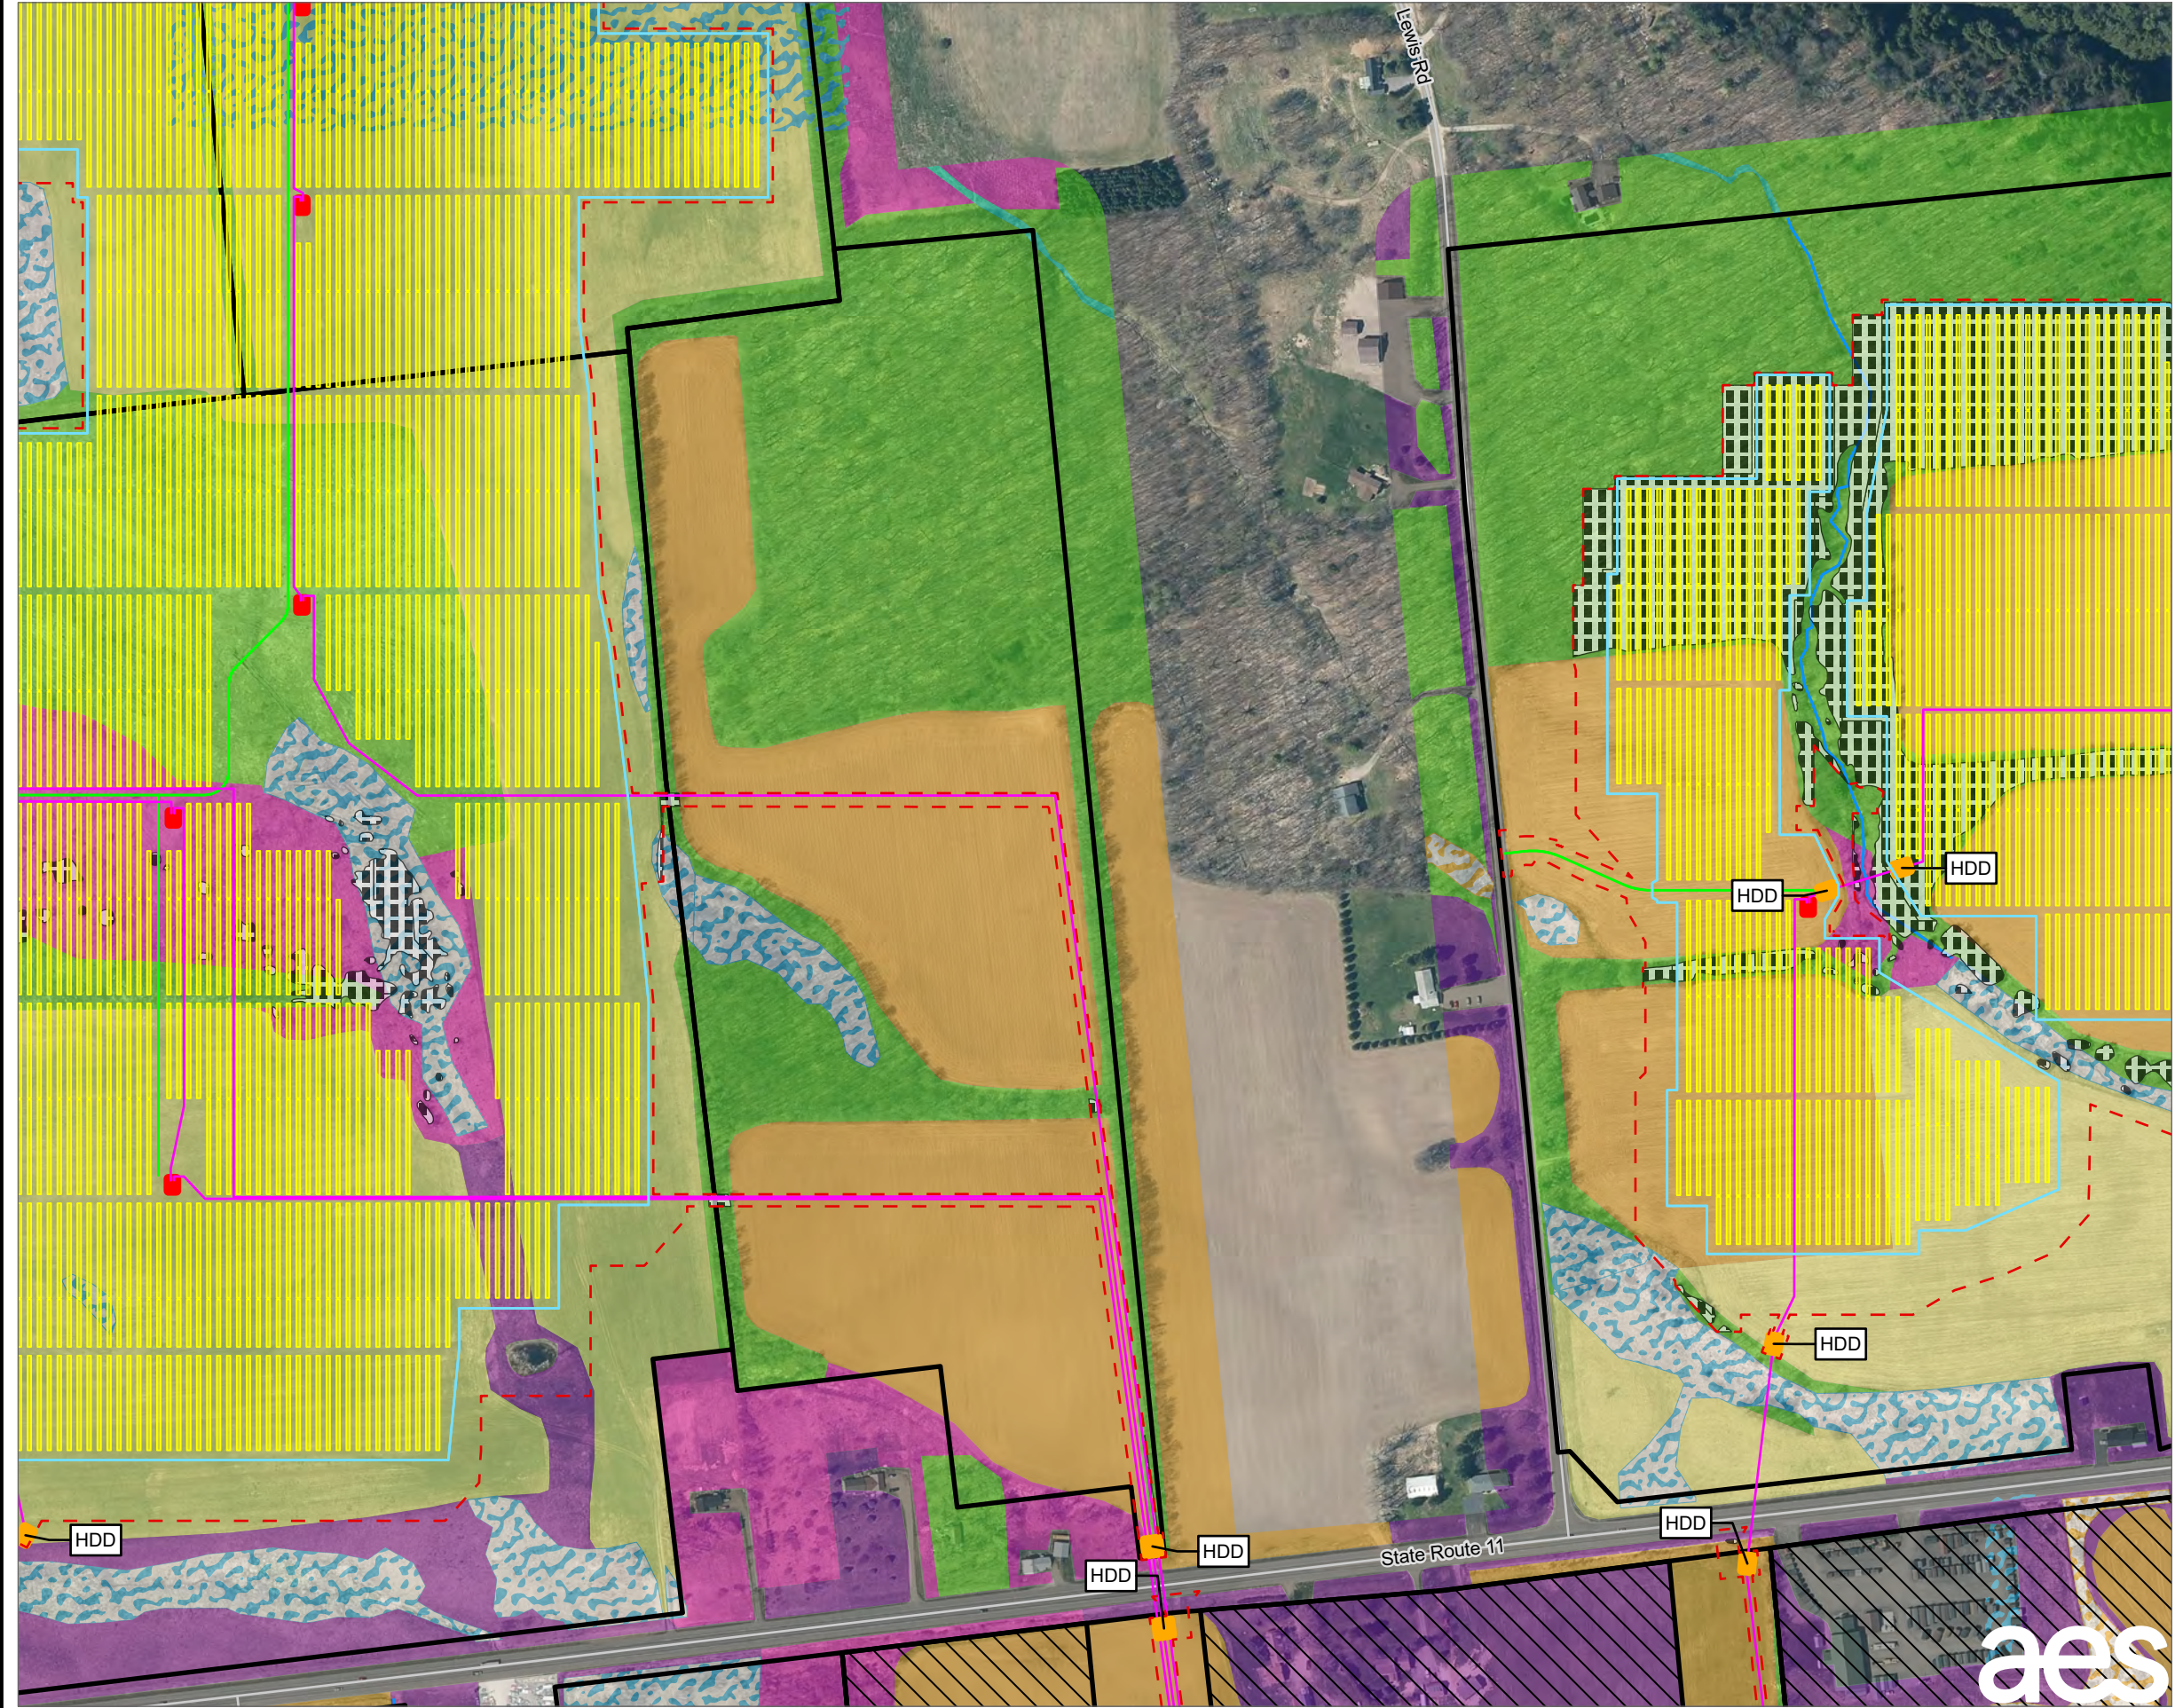




- LEGEND**
- PROPOSED FENCE
  - PROPOSED UNDERGROUND COLLECTION LINE
  - PROPOSED ACCESS ROAD
  - PROPOSED HDD LOCATIONS
  - PROPOSED INVERTER
  - PROPOSED SOLAR PANEL ARRAY
  - LIMIT OF DISTURBANCE
  - LIMIT OF CLEARING
  - LANDOWNER-IMPOSED DEVELOPMENT RESTRICTION AREA
  - FACILITY SITE
  - DELINEATED STREAM LINE
  - ACTIVE AGRICULTURE - HAY/PASTURE
  - ACTIVE AGRICULTURE - ROW CROP
  - FOREST
  - DEVELOPED
  - DELINEATED WETLAND
  - GRASSLAND / OLDFIELD
  - OPEN WATER
  - SCREENED WETLAND
  - SUCCESSIONAL SHRUBLAND
  - OTHER
  - TOWN BOUNDARY

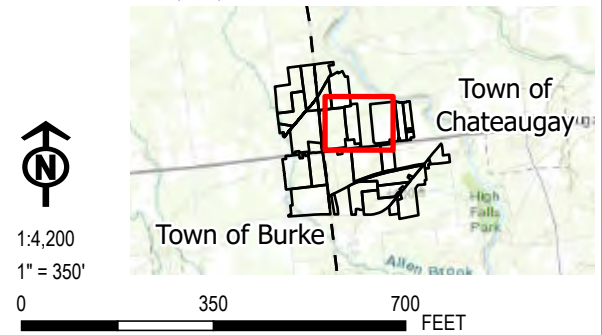**NOTES:**  
1. THIS FIGURE IS DESIGNED TO BE VIEWED OR PRINTED IN COLOR AT 11X17.  
BASE MAP: NYSGIS "LATEST ORTHOIMAGERY" 2021 ONLINE SERVICE LAYER.  
DATA SOURCES: AES, TRC, NYSGIS.




PROJECT: <b>BROOKSIDE SOLAR LLC TOWNS OF BURKE &amp; CHATEAUGAY FRANKLIN COUNTY, NY</b>		
TITLE: <b>MAPPED IMPACTS TO PLANT COMMUNITIES</b>		
DRAWN BY: P. JACQUES	PROJ. NO.: 373210	<b>FIGURE 11-1 Sheet 4 of 11</b>
CHECKED BY: J. FREDENBURG		
APPROVED BY: H. EFFLER		
DATE: JANUARY 2022		
		 215 GREENFIELD PKWY, STE 102 LIVERPOOL, NY 13088



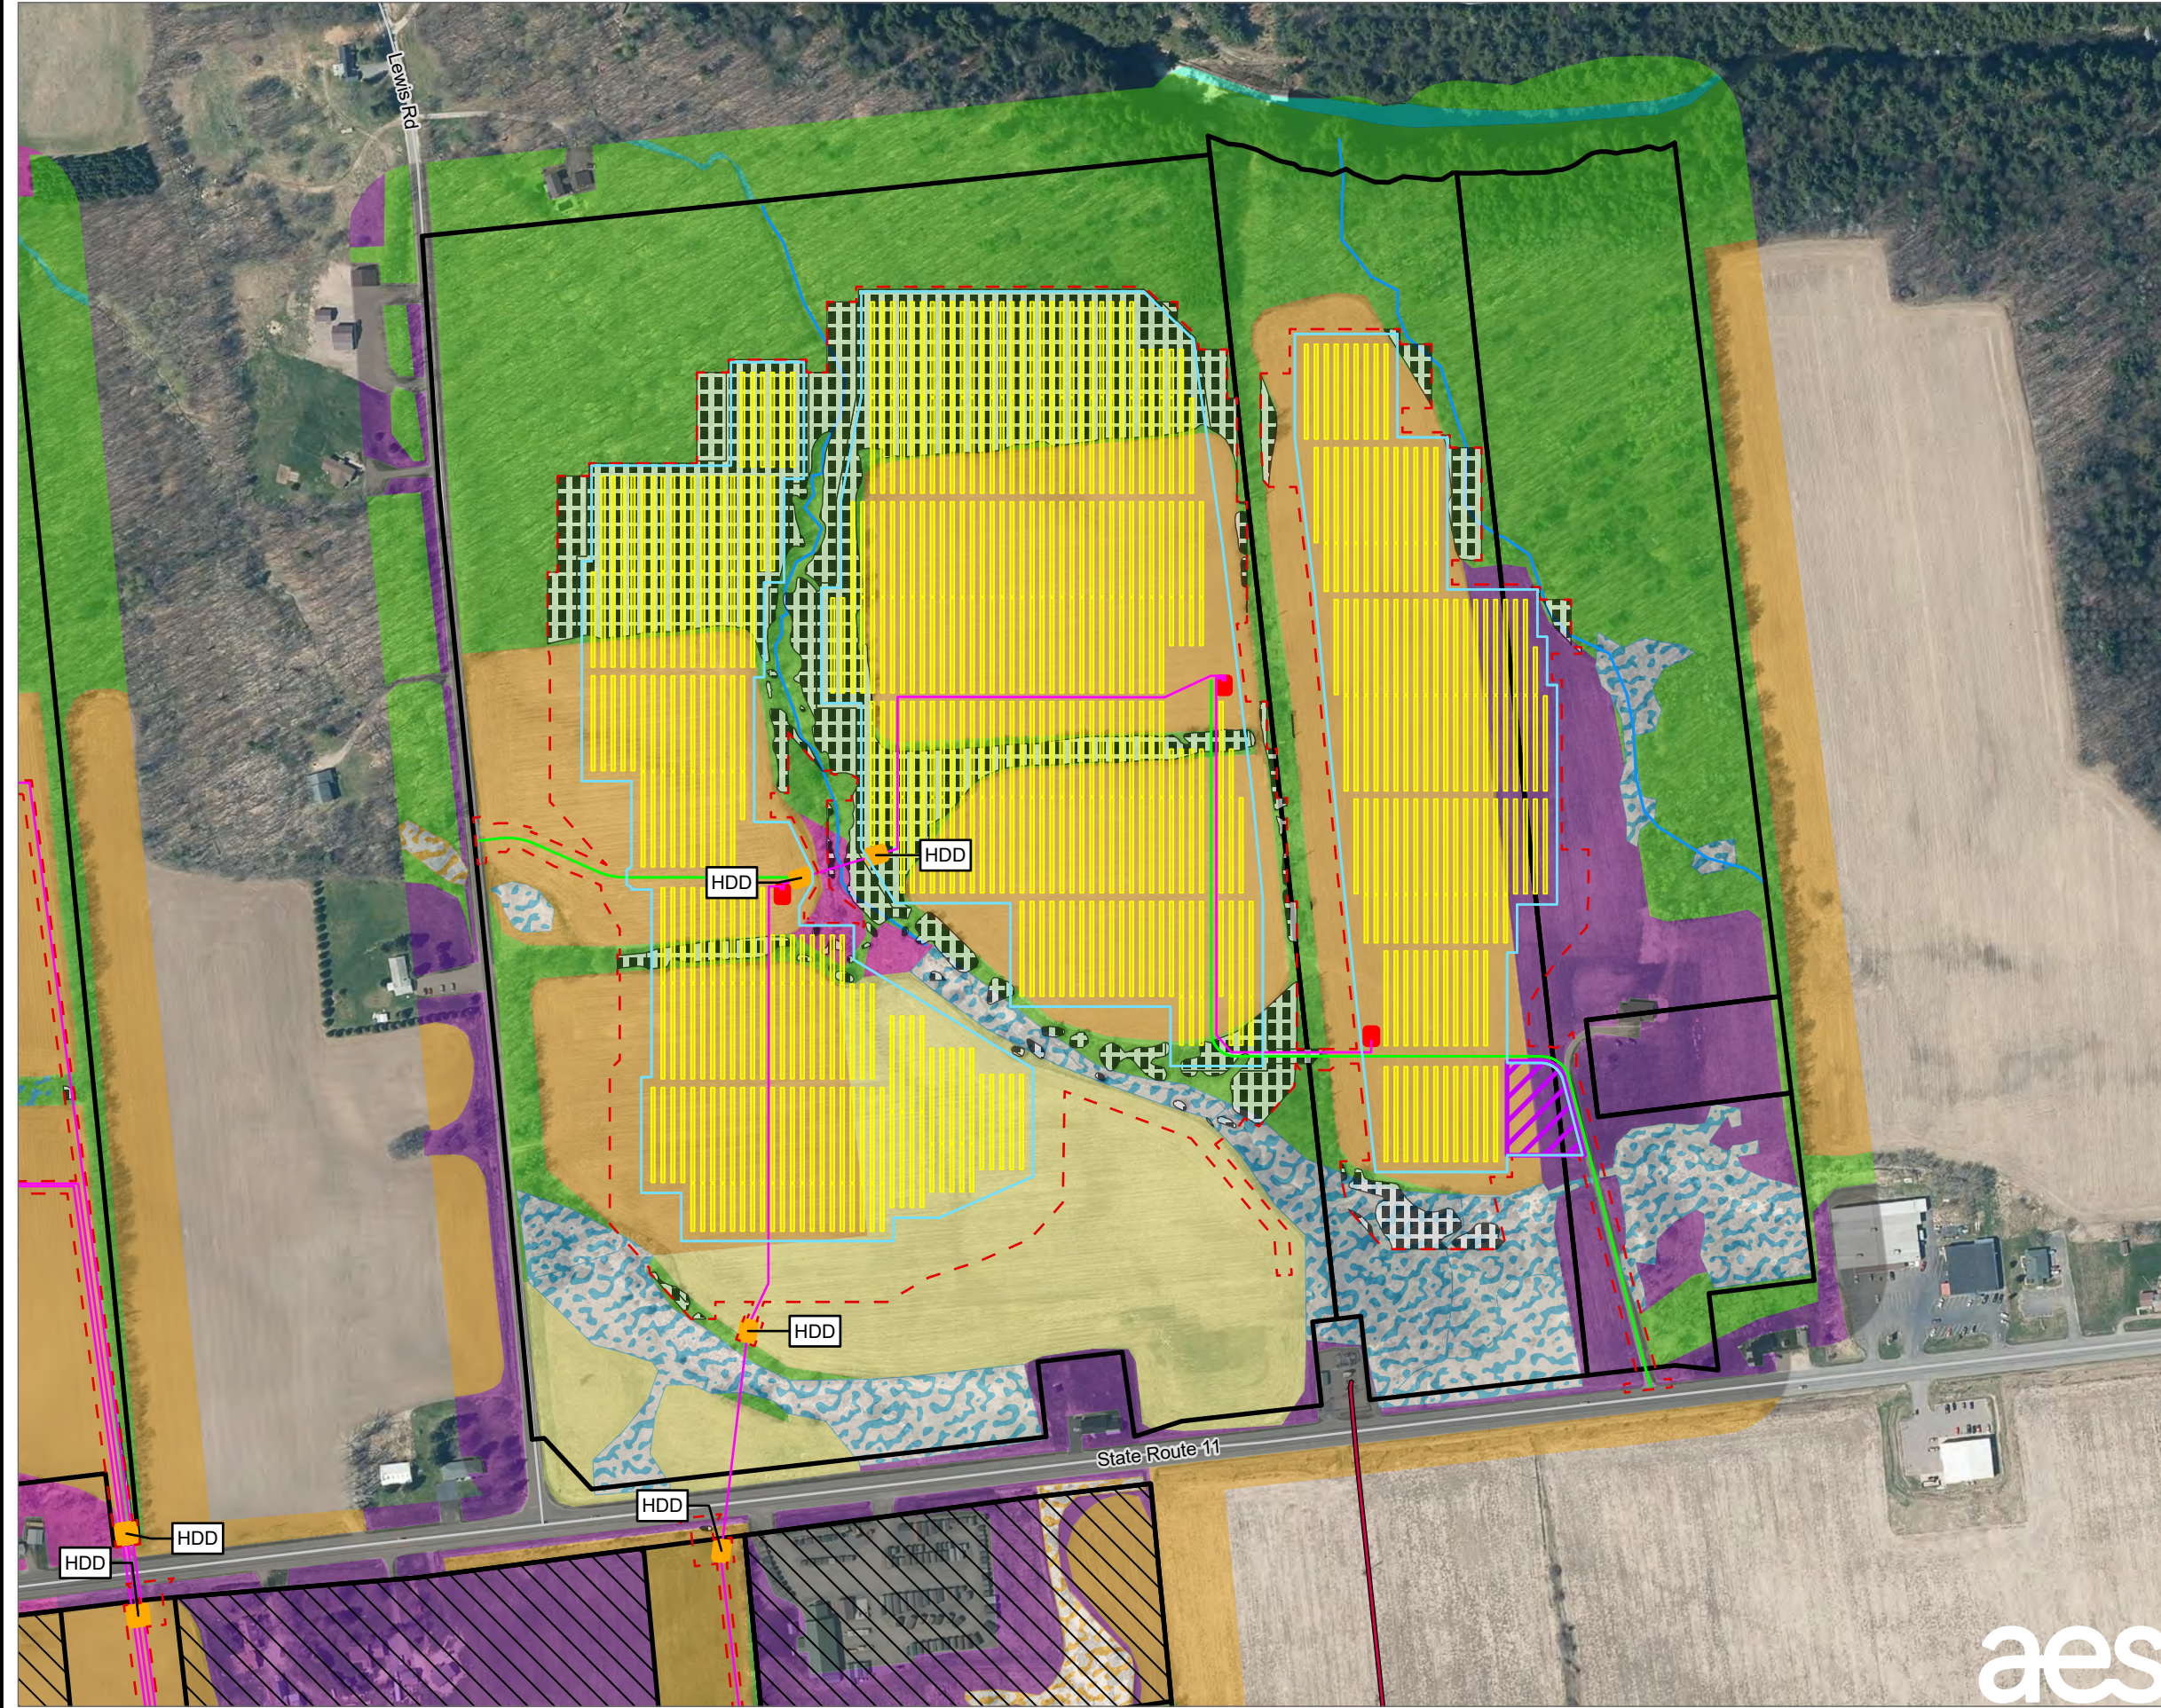




- LEGEND**
- EXISTING 115 KV TRANSMISSION LINE
  - PROPOSED FENCE
  - PROPOSED UNDERGROUND COLLECTION LINE
  - PROPOSED ACCESS ROAD
  - PROPOSED HDD LOCATIONS
  - PROPOSED LAYDOWN YARD
  - PROPOSED INVERTER
  - PROPOSED SOLAR PANEL ARRAY
  - LIMIT OF DISTURBANCE
  - LIMIT OF CLEARING
  - LANDOWNER-IMPOSED DEVELOPMENT RESTRICTION AREA
  - FACILITY SITE
  - DELINEATED STREAM LINE
  - ACTIVE AGRICULTURE - HAY/PASTURE
  - ACTIVE AGRICULTURE - ROW CROP
  - FOREST
  - DEVELOPED
  - DELINEATED WETLAND
  - GRASSLAND / OLDFIELD
  - OPEN WATER
  - SCREENED WETLAND
  - SUCCESSIONAL SHRUBLAND
  - TOWN BOUNDARY

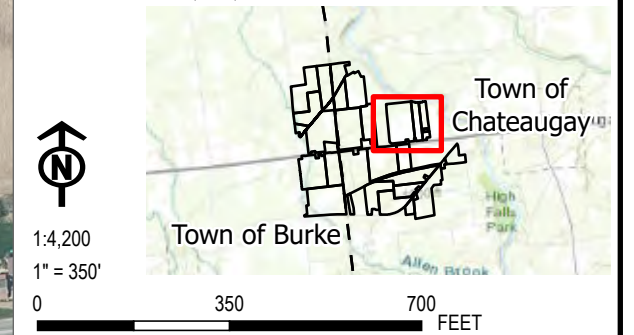**NOTES:**  
1. THIS FIGURE IS DESIGNED TO BE VIEWED OR PRINTED IN COLOR AT 11X17.  
  
BASE MAP: NYSGIS "LATEST ORTHOIMAGERY" 2021 ONLINE SERVICE LAYER.  
DATA SOURCES: AES, TRC, NYSGIS.



PROJECT: <b>BROOKSIDE SOLAR LLC TOWNS OF BURKE &amp; CHATEAUGAY FRANKLIN COUNTY, NY</b>		
TITLE: <b>MAPPED IMPACTS TO PLANT COMMUNITIES</b>		
DRAWN BY: P. JACQUES	PROJ. NO.: 373210	<b>FIGURE 11-1 Sheet 5 of 11</b>
CHECKED BY: J. FREDENBURG		
APPROVED BY: H. EFFLER		
DATE: JANUARY 2022		
		 215 GREENFIELD PKWY, STE 102 LIVERPOOL, NY 13088



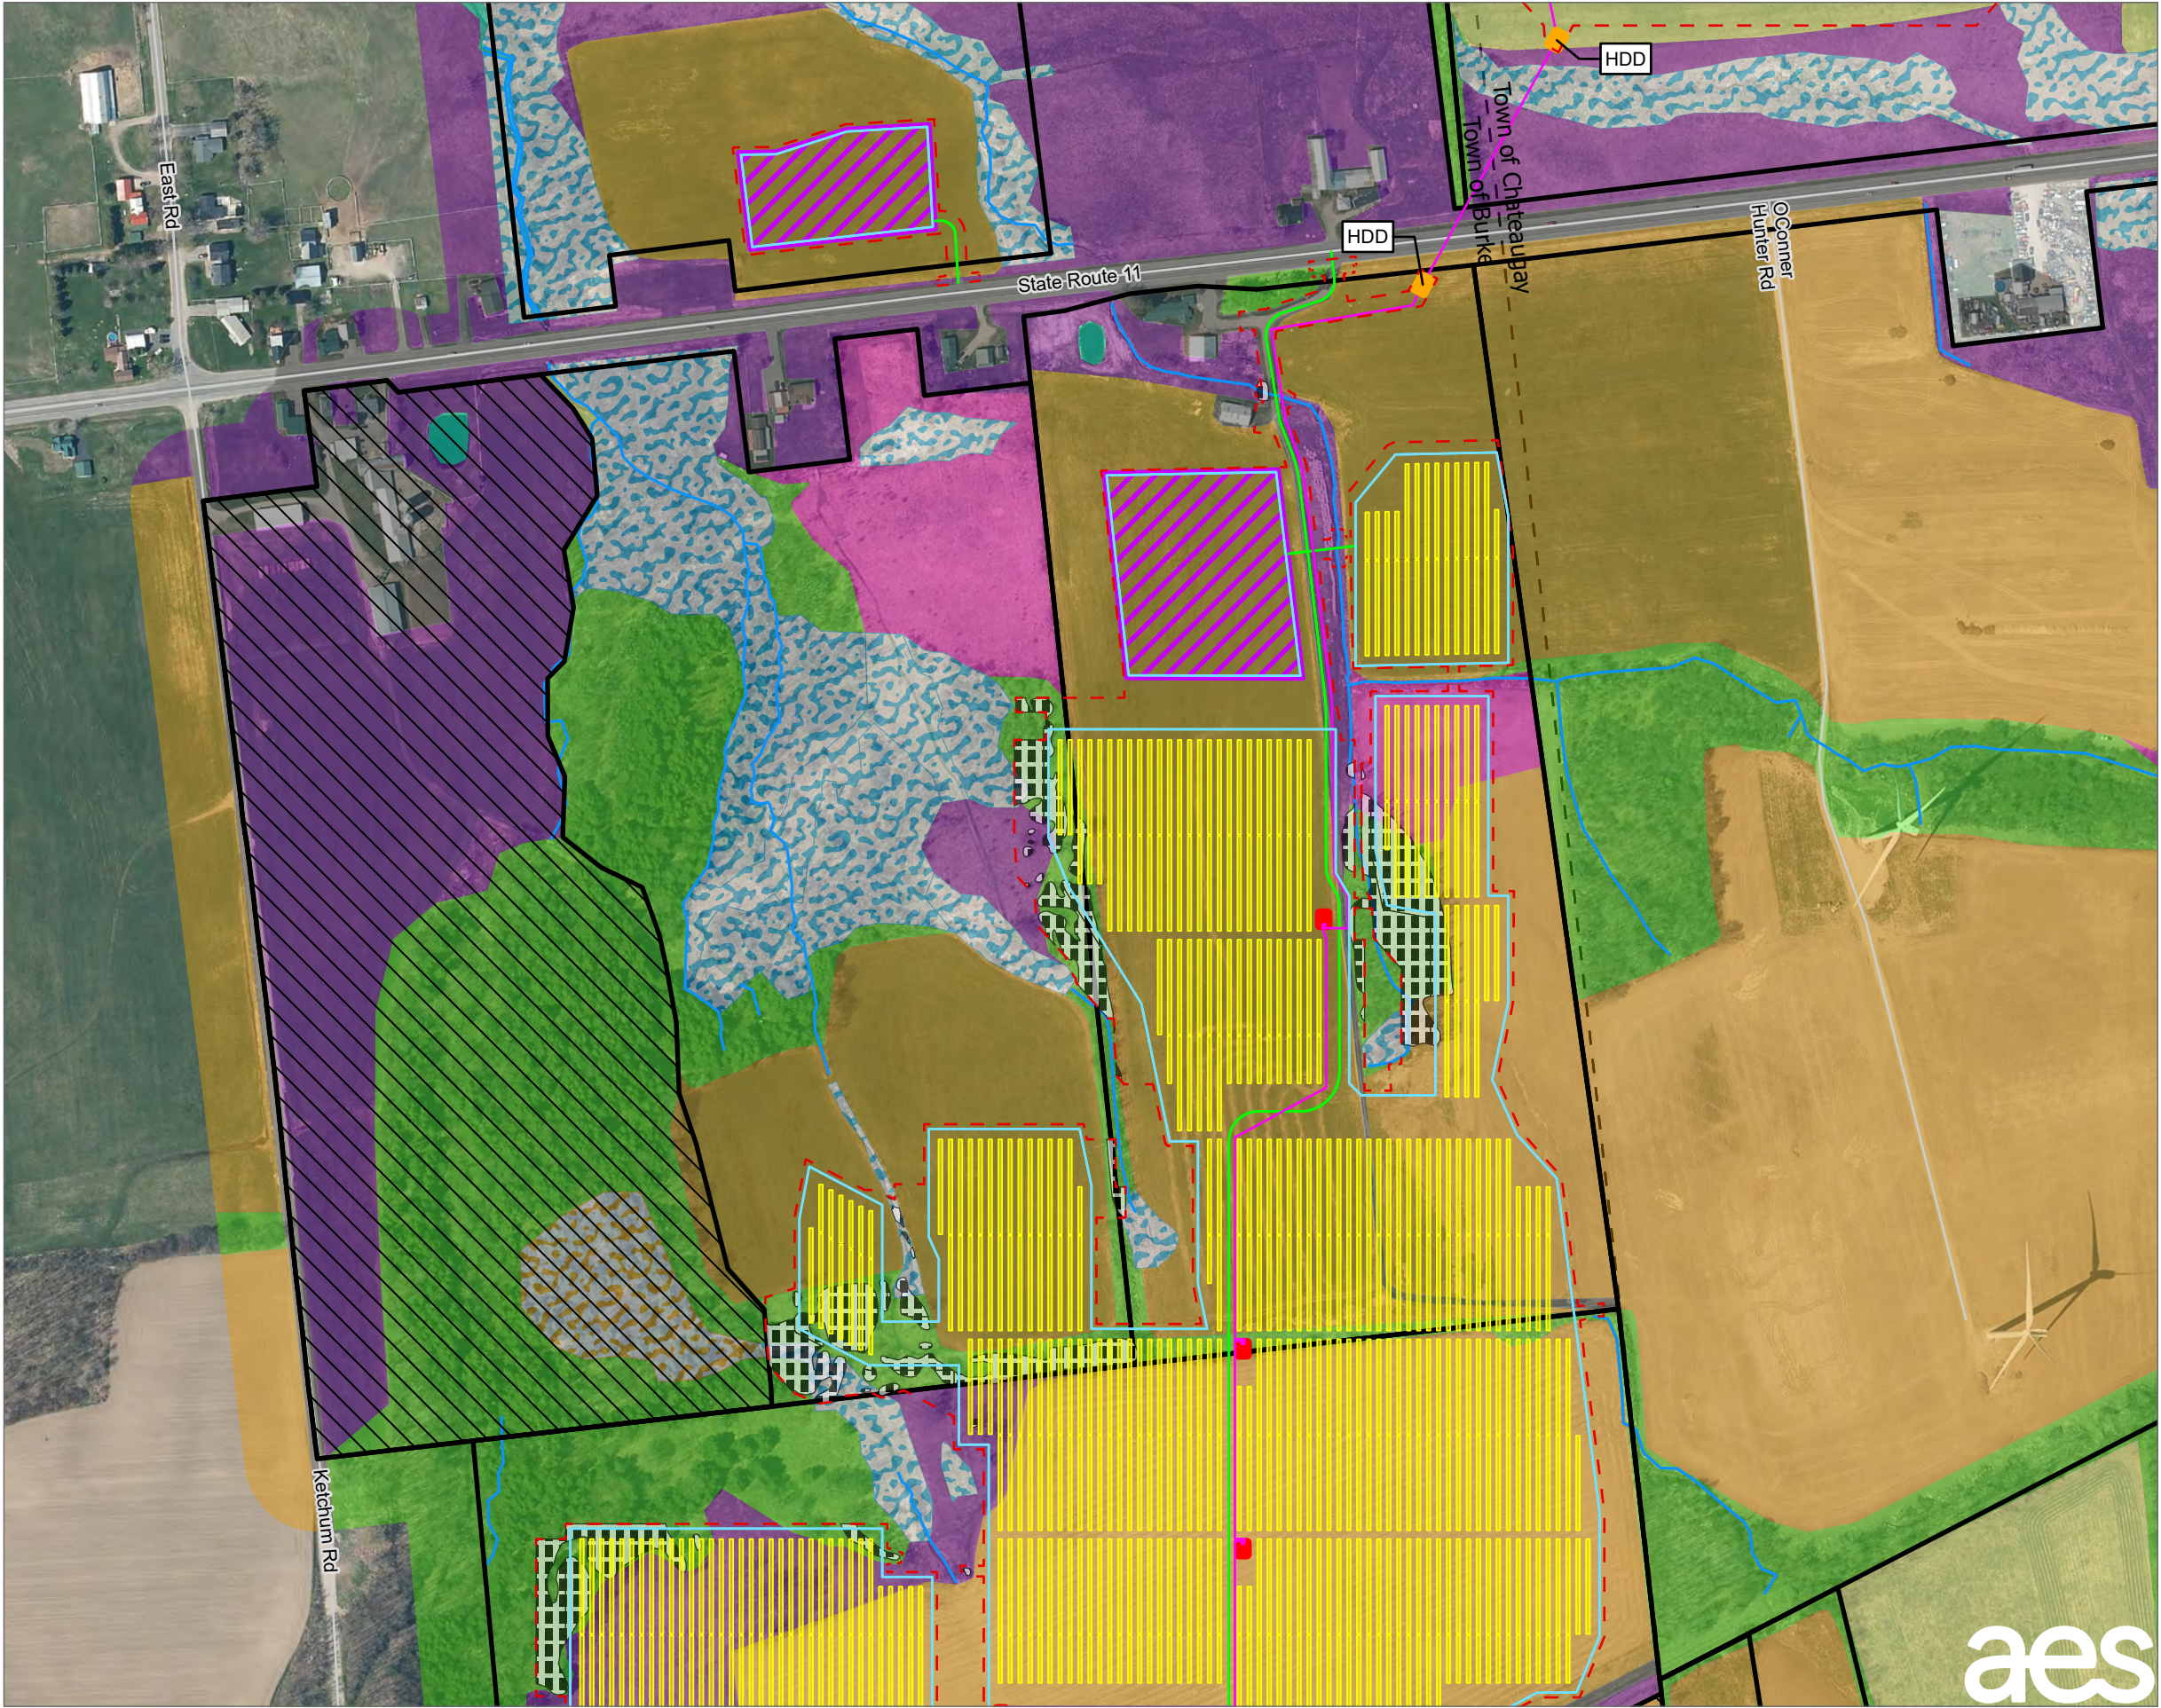



**LEGEND**

- PROPOSED FENCE
- PROPOSED UNDERGROUND COLLECTION LINE
- PROPOSED ACCESS ROAD
- PROPOSED HDD LOCATIONS
- PROPOSED LAYDOWN YARD
- PROPOSED INVERTER
- PROPOSED SOLAR PANEL ARRAY
- LIMIT OF DISTURBANCE
- LIMIT OF CLEARING
- LANDOWNER-IMPOSED DEVELOPMENT RESTRICTION AREA
- FACILITY SITE
- DELINEATED STREAM LINE
- ACTIVE AGRICULTURE - HAY/PASTURE
- ACTIVE AGRICULTURE - ROW CROP
- FOREST
- DEVELOPED
- DELINEATED WETLAND
- GRASSLAND / OLDFIELD
- OPEN WATER
- SCREENED WETLAND
- SUCCESSIONAL SHRUBLAND
- OTHER
- TOWN BOUNDARY


**NOTES:**  
1. THIS FIGURE IS DESIGNED TO BE VIEWED OR PRINTED IN COLOR AT 11X17.  
  
BASE MAP: NYSGIS "LATEST ORTHOIMAGERY" 2021 ONLINE SERVICE LAYER.  
DATA SOURCES: AES, TRC, NYSGIS.



1:4,200  
1" = 350'



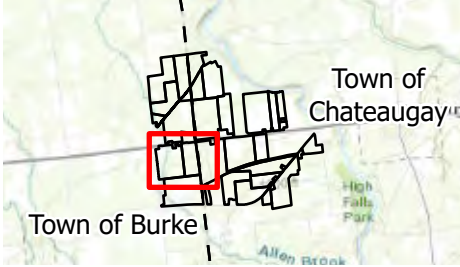

0 350 700 FEET




Town of Chateaugay  
Town of Burke

PROJECT:		<b>BROOKSIDE SOLAR LLC TOWNS OF BURKE &amp; CHATEAUGAY FRANKLIN COUNTY, NY</b>	
TITLE:		<b>MAPPED IMPACTS TO PLANT COMMUNITIES</b>	
DRAWN BY:	P. JACQUES	PROJ. NO.:	373210
CHECKED BY:	J. FREDENBURG	<b>FIGURE 11-1 Sheet 6 of 11</b>	
APPROVED BY:	H. EFFLER		
DATE:	JANUARY 2022		




215 GREENFIELD PKWY, STE 102  
LIVERPOOL, NY 13088



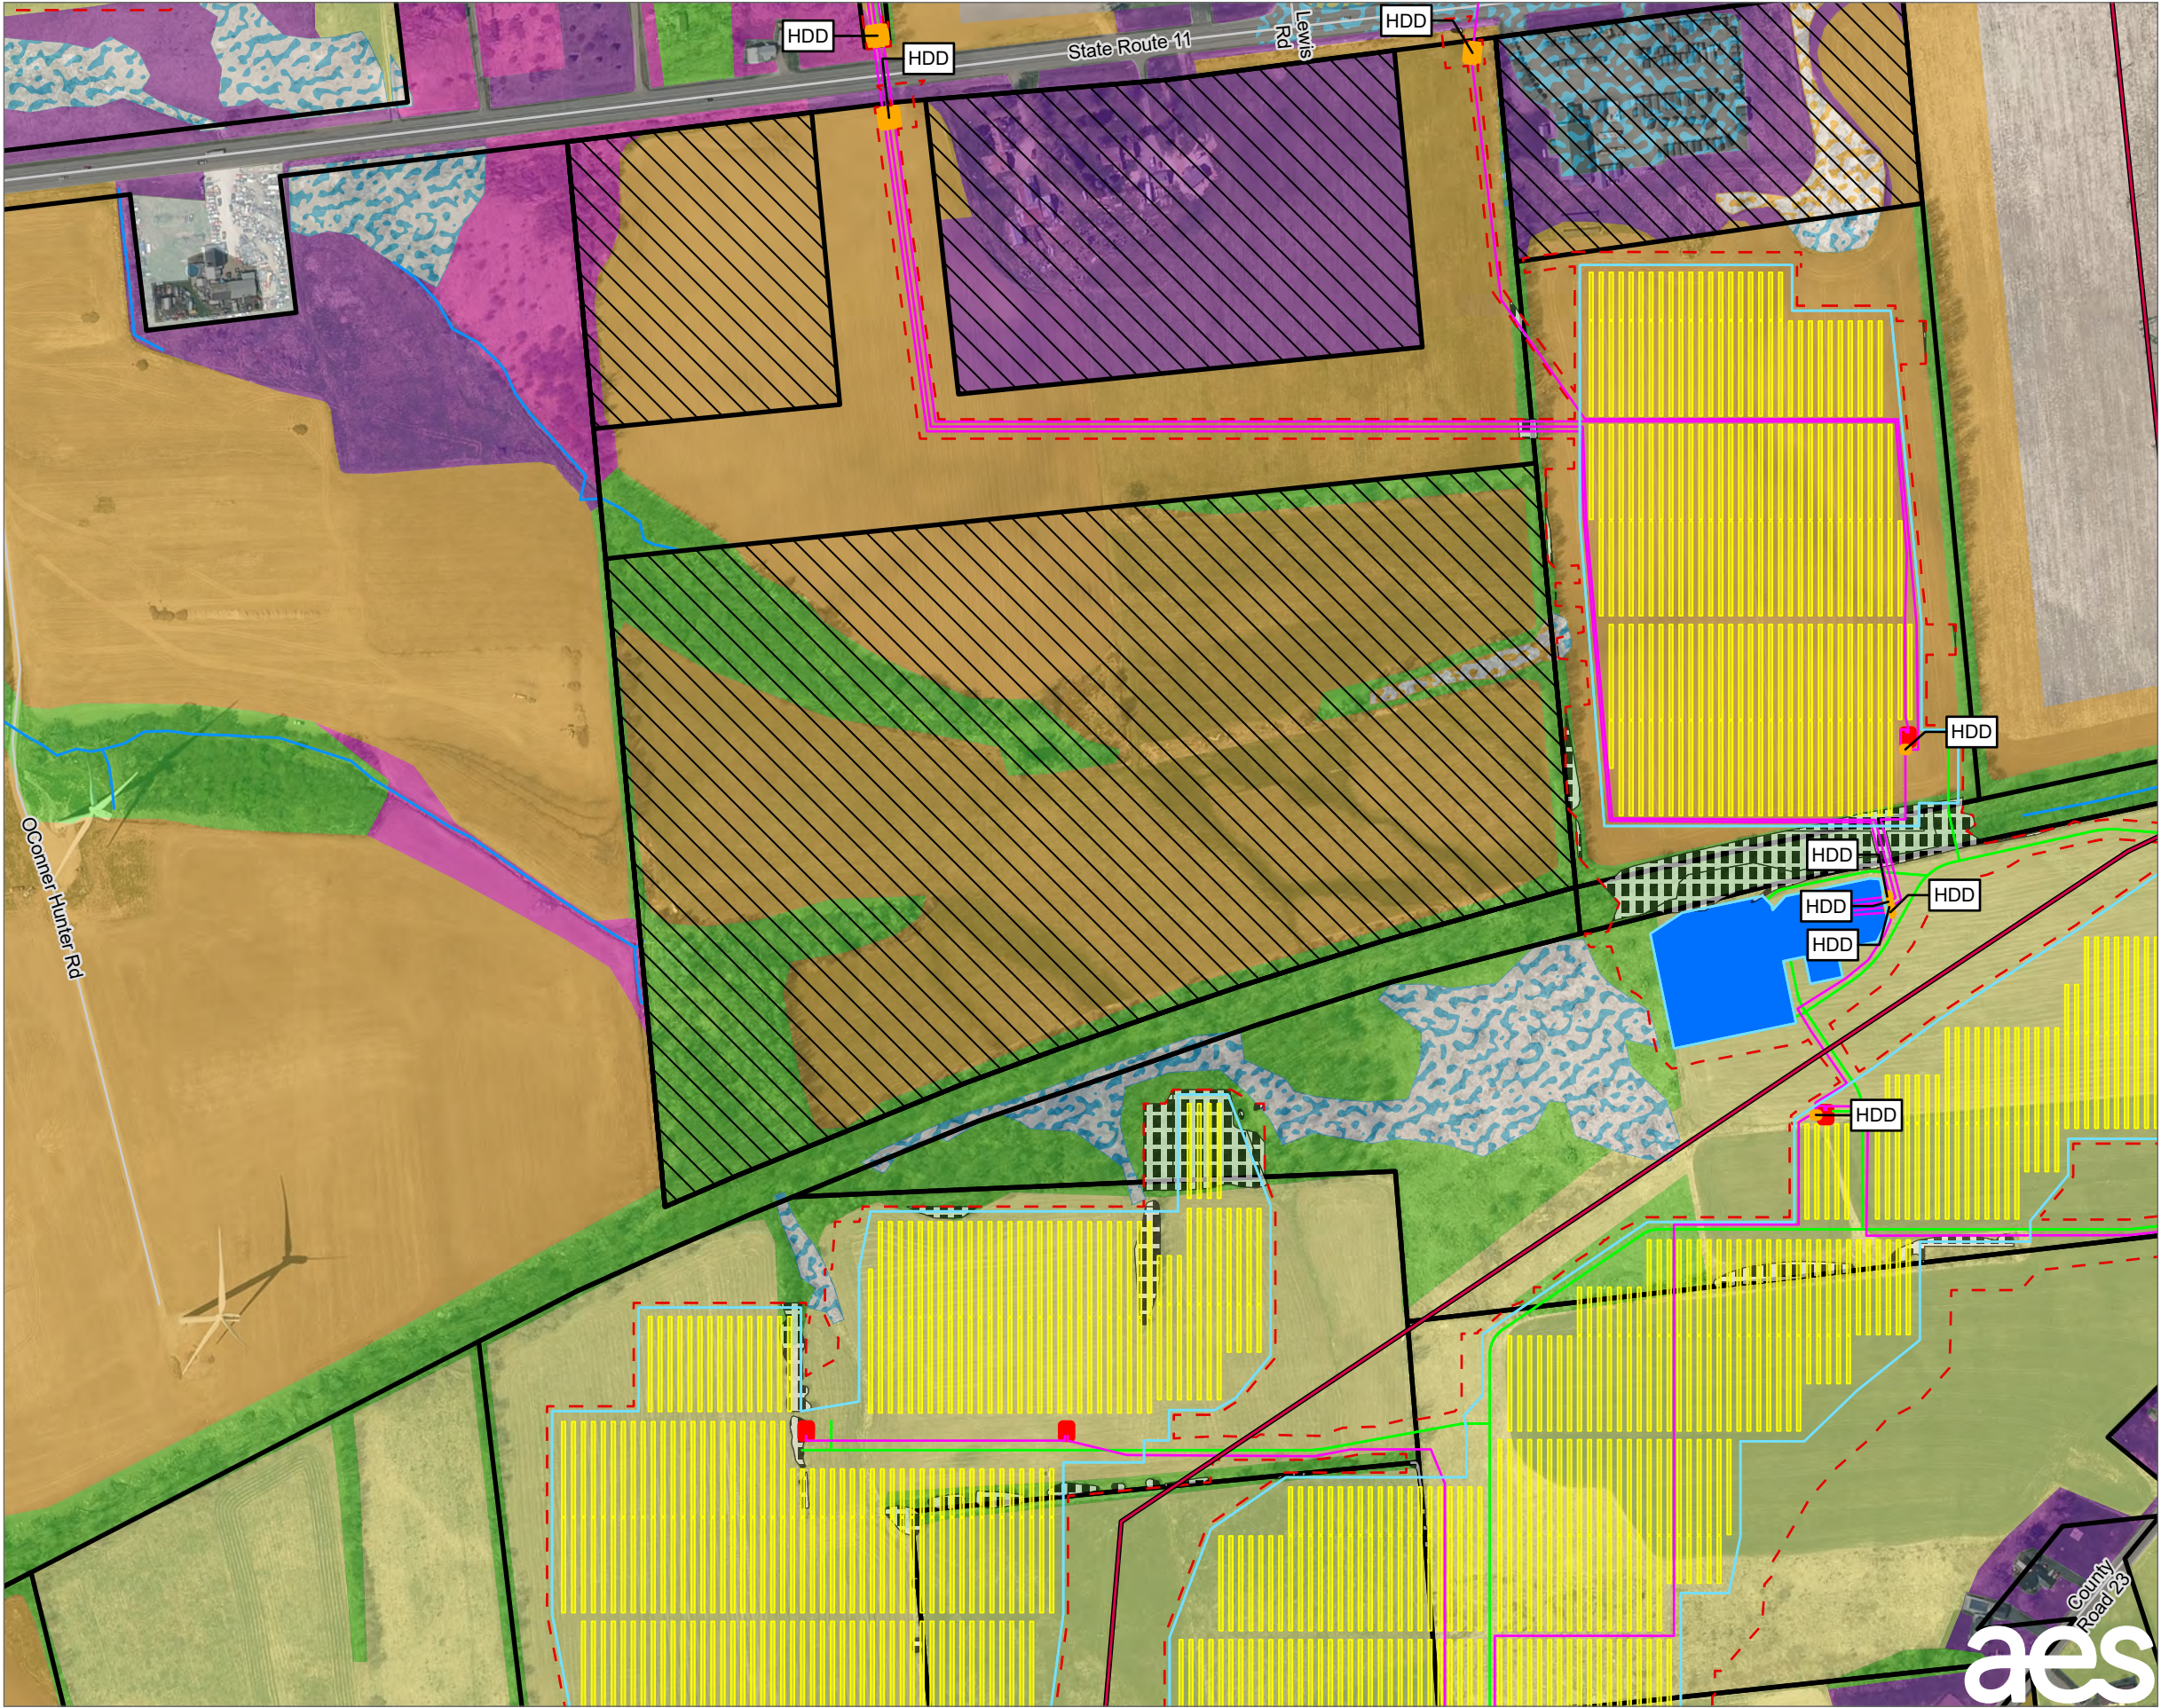




- LEGEND**
- EXISTING 115 KV TRANSMISSION LINE
  - PROPOSED FENCE
  - PROPOSED UNDERGROUND COLLECTION LINE
  - PROPOSED ACCESS ROAD
  - PROPOSED POI SUBSTATION/ SWITCHYARD
  - PROPOSED HDD LOCATIONS
  - PROPOSED INVERTER
  - PROPOSED SOLAR PANEL ARRAY
  - LIMIT OF DISTURBANCE
  - LIMIT OF CLEARING
  - LANDOWNER-IMPOSED DEVELOPMENT RESTRICTION AREA
  - FACILITY SITE
  - DELINEATED STREAM LINE
  - ACTIVE AGRICULTURE - HAY/PASTURE
  - ACTIVE AGRICULTURE - ROW CROP
  - FOREST
  - DEVELOPED
  - DELINEATED WETLAND
  - GRASSLAND / OLDFIELD
  - SCREENED WETLAND
  - SUCCESSIONAL SHRUBLAND
  - OTHER
  - TOWN BOUNDARY

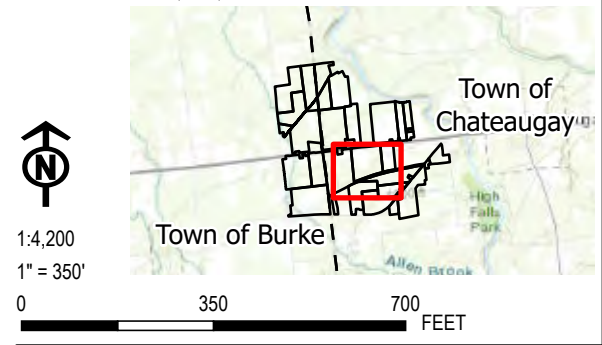**NOTES:**  
1. THIS FIGURE IS DESIGNED TO BE VIEWED OR PRINTED IN COLOR AT 11X17.  
BASE MAP: NYSGIS "LATEST ORTHOIMAGERY" 2021 ONLINE SERVICE LAYER.  
DATA SOURCES: AES, TRC, NYSGIS.



PROJECT: <b>BROOKSIDE SOLAR LLC TOWNS OF BURKE &amp; CHATEAUGAY FRANKLIN COUNTY, NY</b>		
TITLE: <b>MAPPED IMPACTS TO PLANT COMMUNITIES</b>		
DRAWN BY: P. JACQUES	PROJ. NO.: 373210	<b>FIGURE 11-1</b> <i>Sheet 7 of 11</i>
CHECKED BY: J. FREDENBURG		
APPROVED BY: H. EFFLER		
DATE: JANUARY 2022		
		 215 GREENFIELD PKWY, STE 102 LIVERPOOL, NY 13088




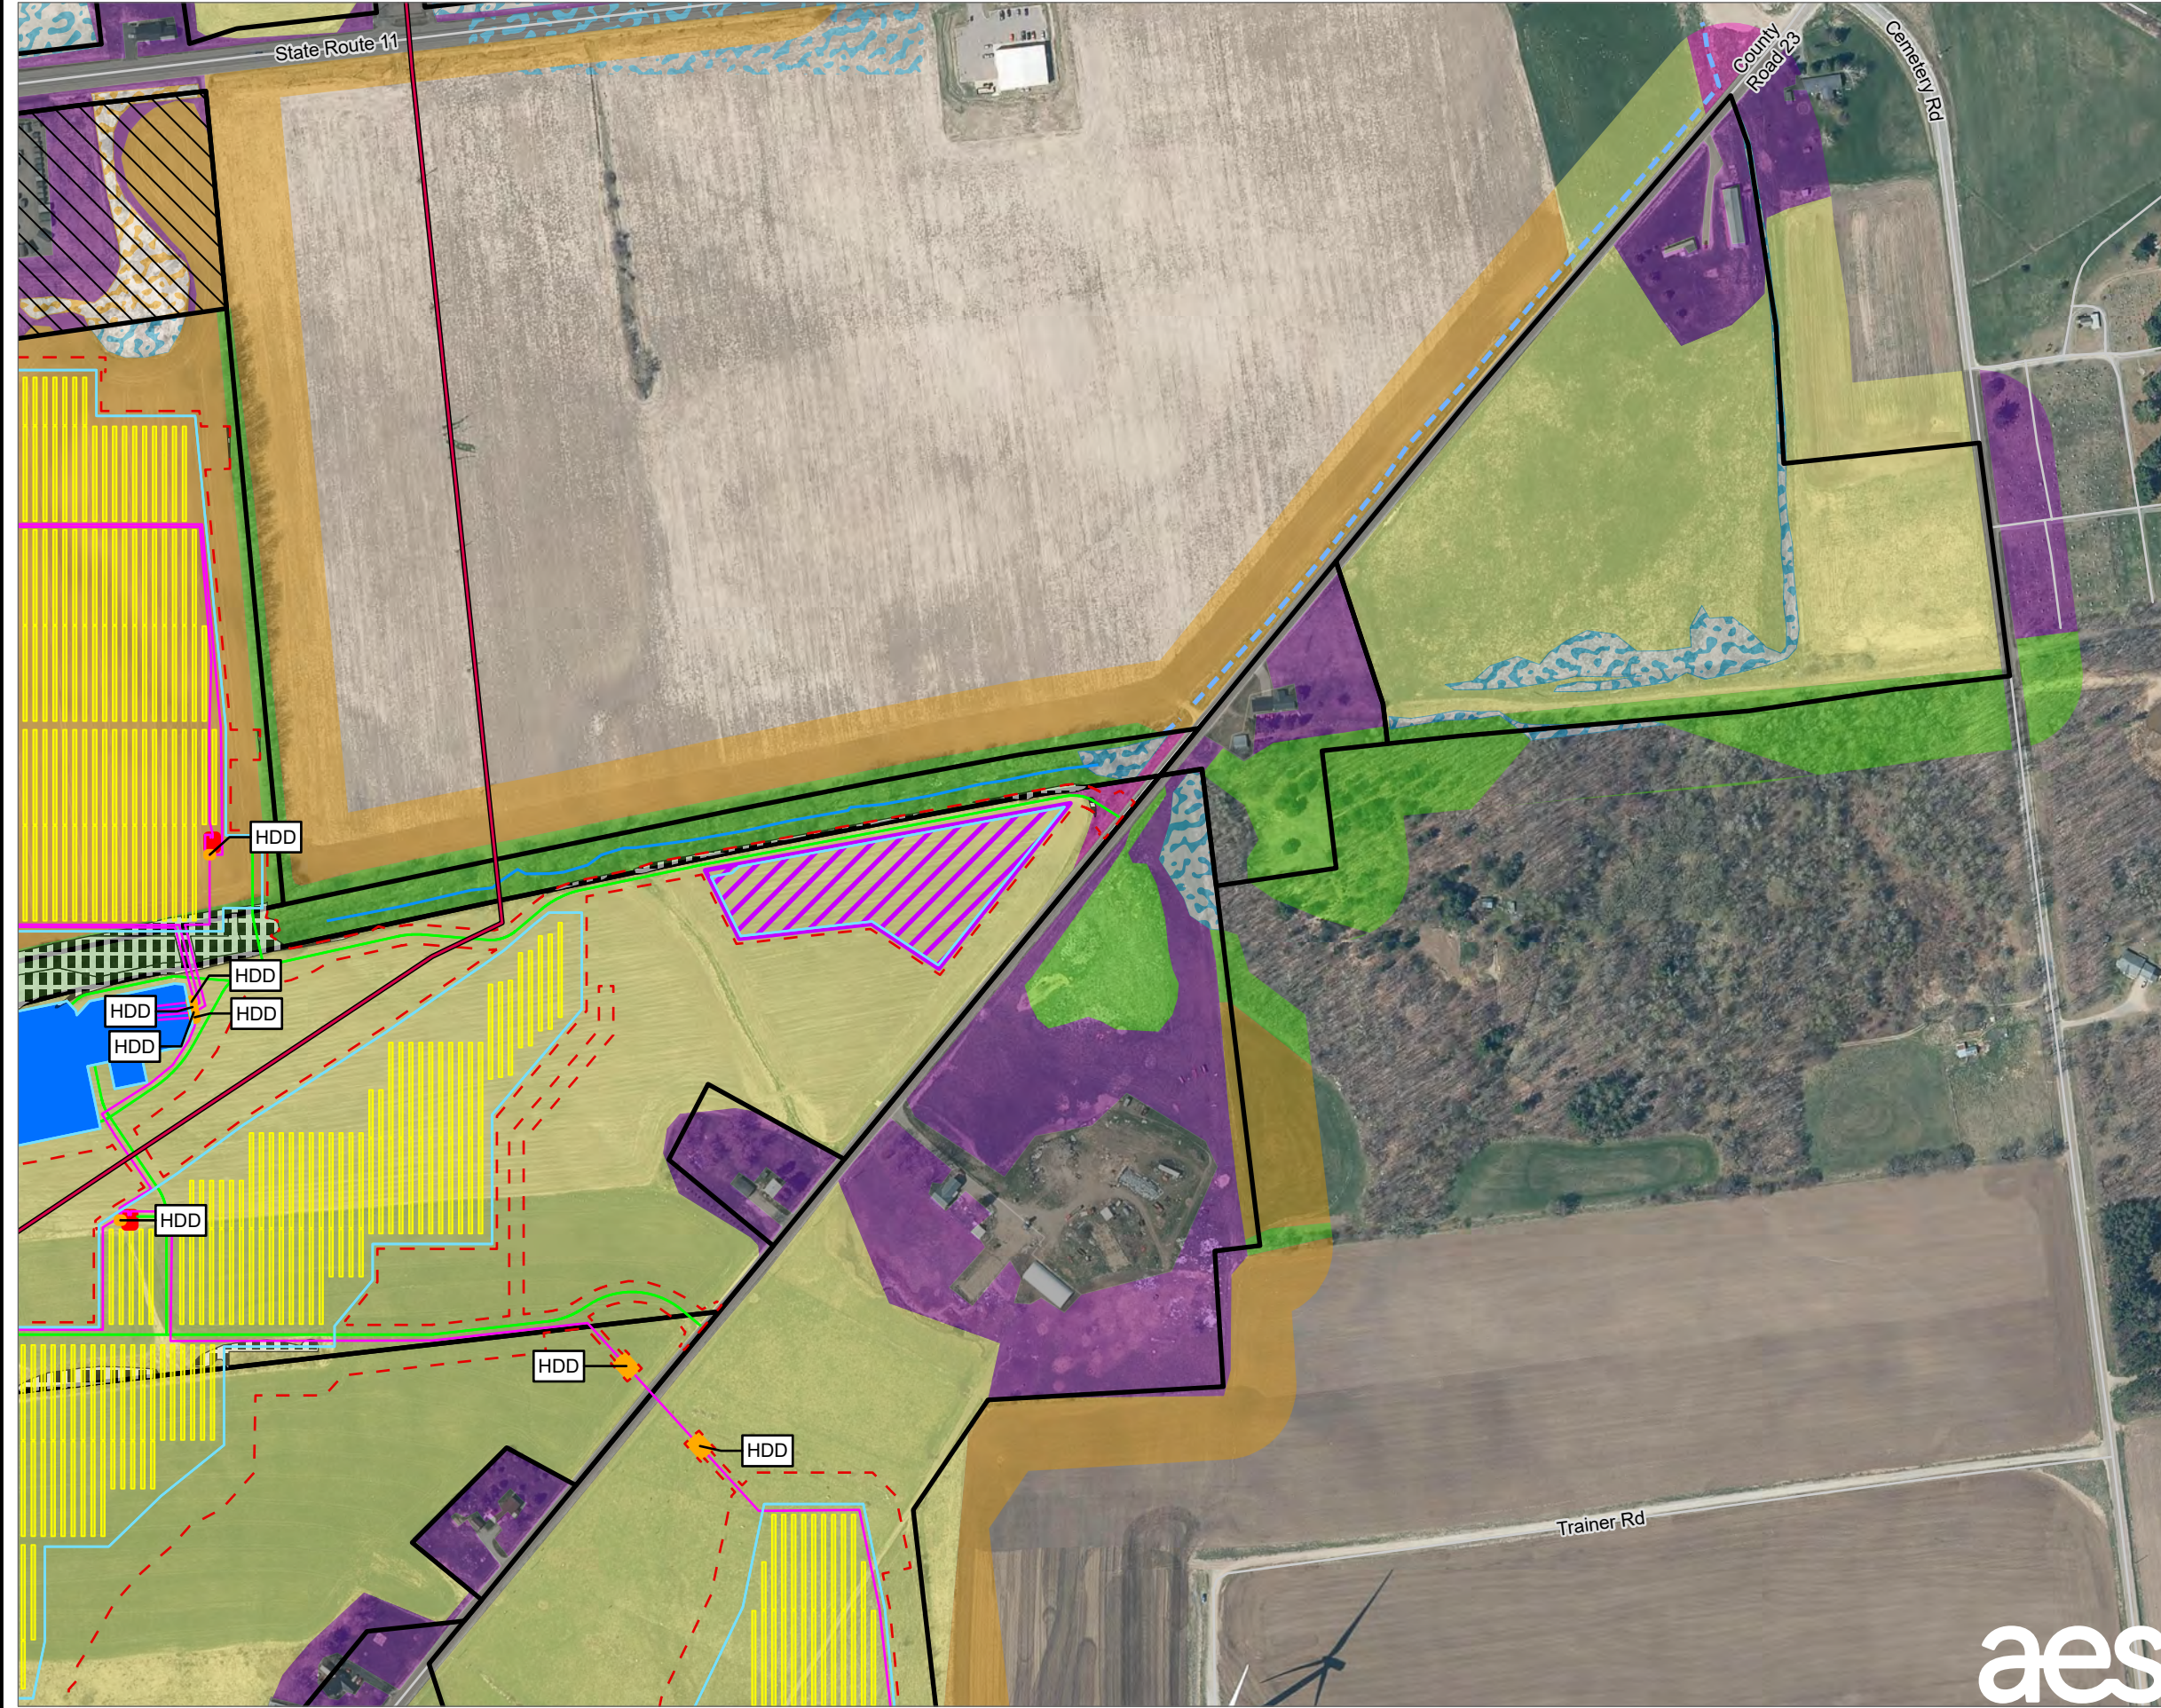

**LEGEND**


- EXISTING 115 KV TRANSMISSION LINE
- PROPOSED FENCE
- PROPOSED UNDERGROUND COLLECTION LINE
- PROPOSED ACCESS ROAD
- PROPOSED POI SUBSTATION/ SWITCHYARD
- PROPOSED HDD LOCATIONS
- PROPOSED LAYDOWN YARD
- PROPOSED INVERTER
- PROPOSED SOLAR PANEL ARRAY
- LIMIT OF DISTURBANCE
- LIMIT OF CLEARING
- LANDOWNER-IMPOSED DEVELOPMENT RESTRICTION AREA
- FACILITY SITE
- APPROXIMATED STREAM
- DELINEATED STREAM LINE
- ACTIVE AGRICULTURE - HAY/PASTURE
- ACTIVE AGRICULTURE - ROW CROP
- FOREST
- DEVELOPED
- DELINEATED WETLAND
- GRASSLAND / OLDFIELD
- SCREENED WETLAND
- SUCCESSIONAL SHRUBLAND
- TOWN BOUNDARY

**NOTES:**  
1. THIS FIGURE IS DESIGNED TO BE VIEWED OR PRINTED IN COLOR AT 11X17.  
  
BASE MAP: NYSGIS "LATEST ORTHOIMAGERY" 2021 ONLINE SERVICE LAYER.  
DATA SOURCES: AES, TRC, NYSGIS.

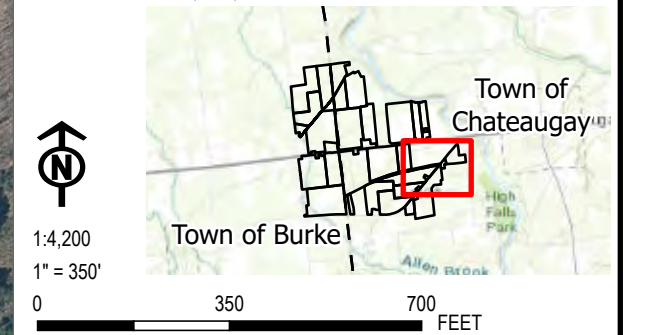


PROJECT: <b>BROOKSIDE SOLAR LLC TOWNS OF BURKE &amp; CHATEAUGAY FRANKLIN COUNTY, NY</b>		
TITLE: <b>MAPPED IMPACTS TO PLANT COMMUNITIES</b>		
DRAWN BY: P. JACQUES	PROJ. NO.:	373210
CHECKED BY: J. FREDENBURG	<b>FIGURE 11-1 Sheet 8 of 11</b>	
APPROVED BY: H. EFFLER		
DATE: JANUARY 2022	215 GREENFIELD PKWY, STE 102 LIVERPOOL, NY 13088	



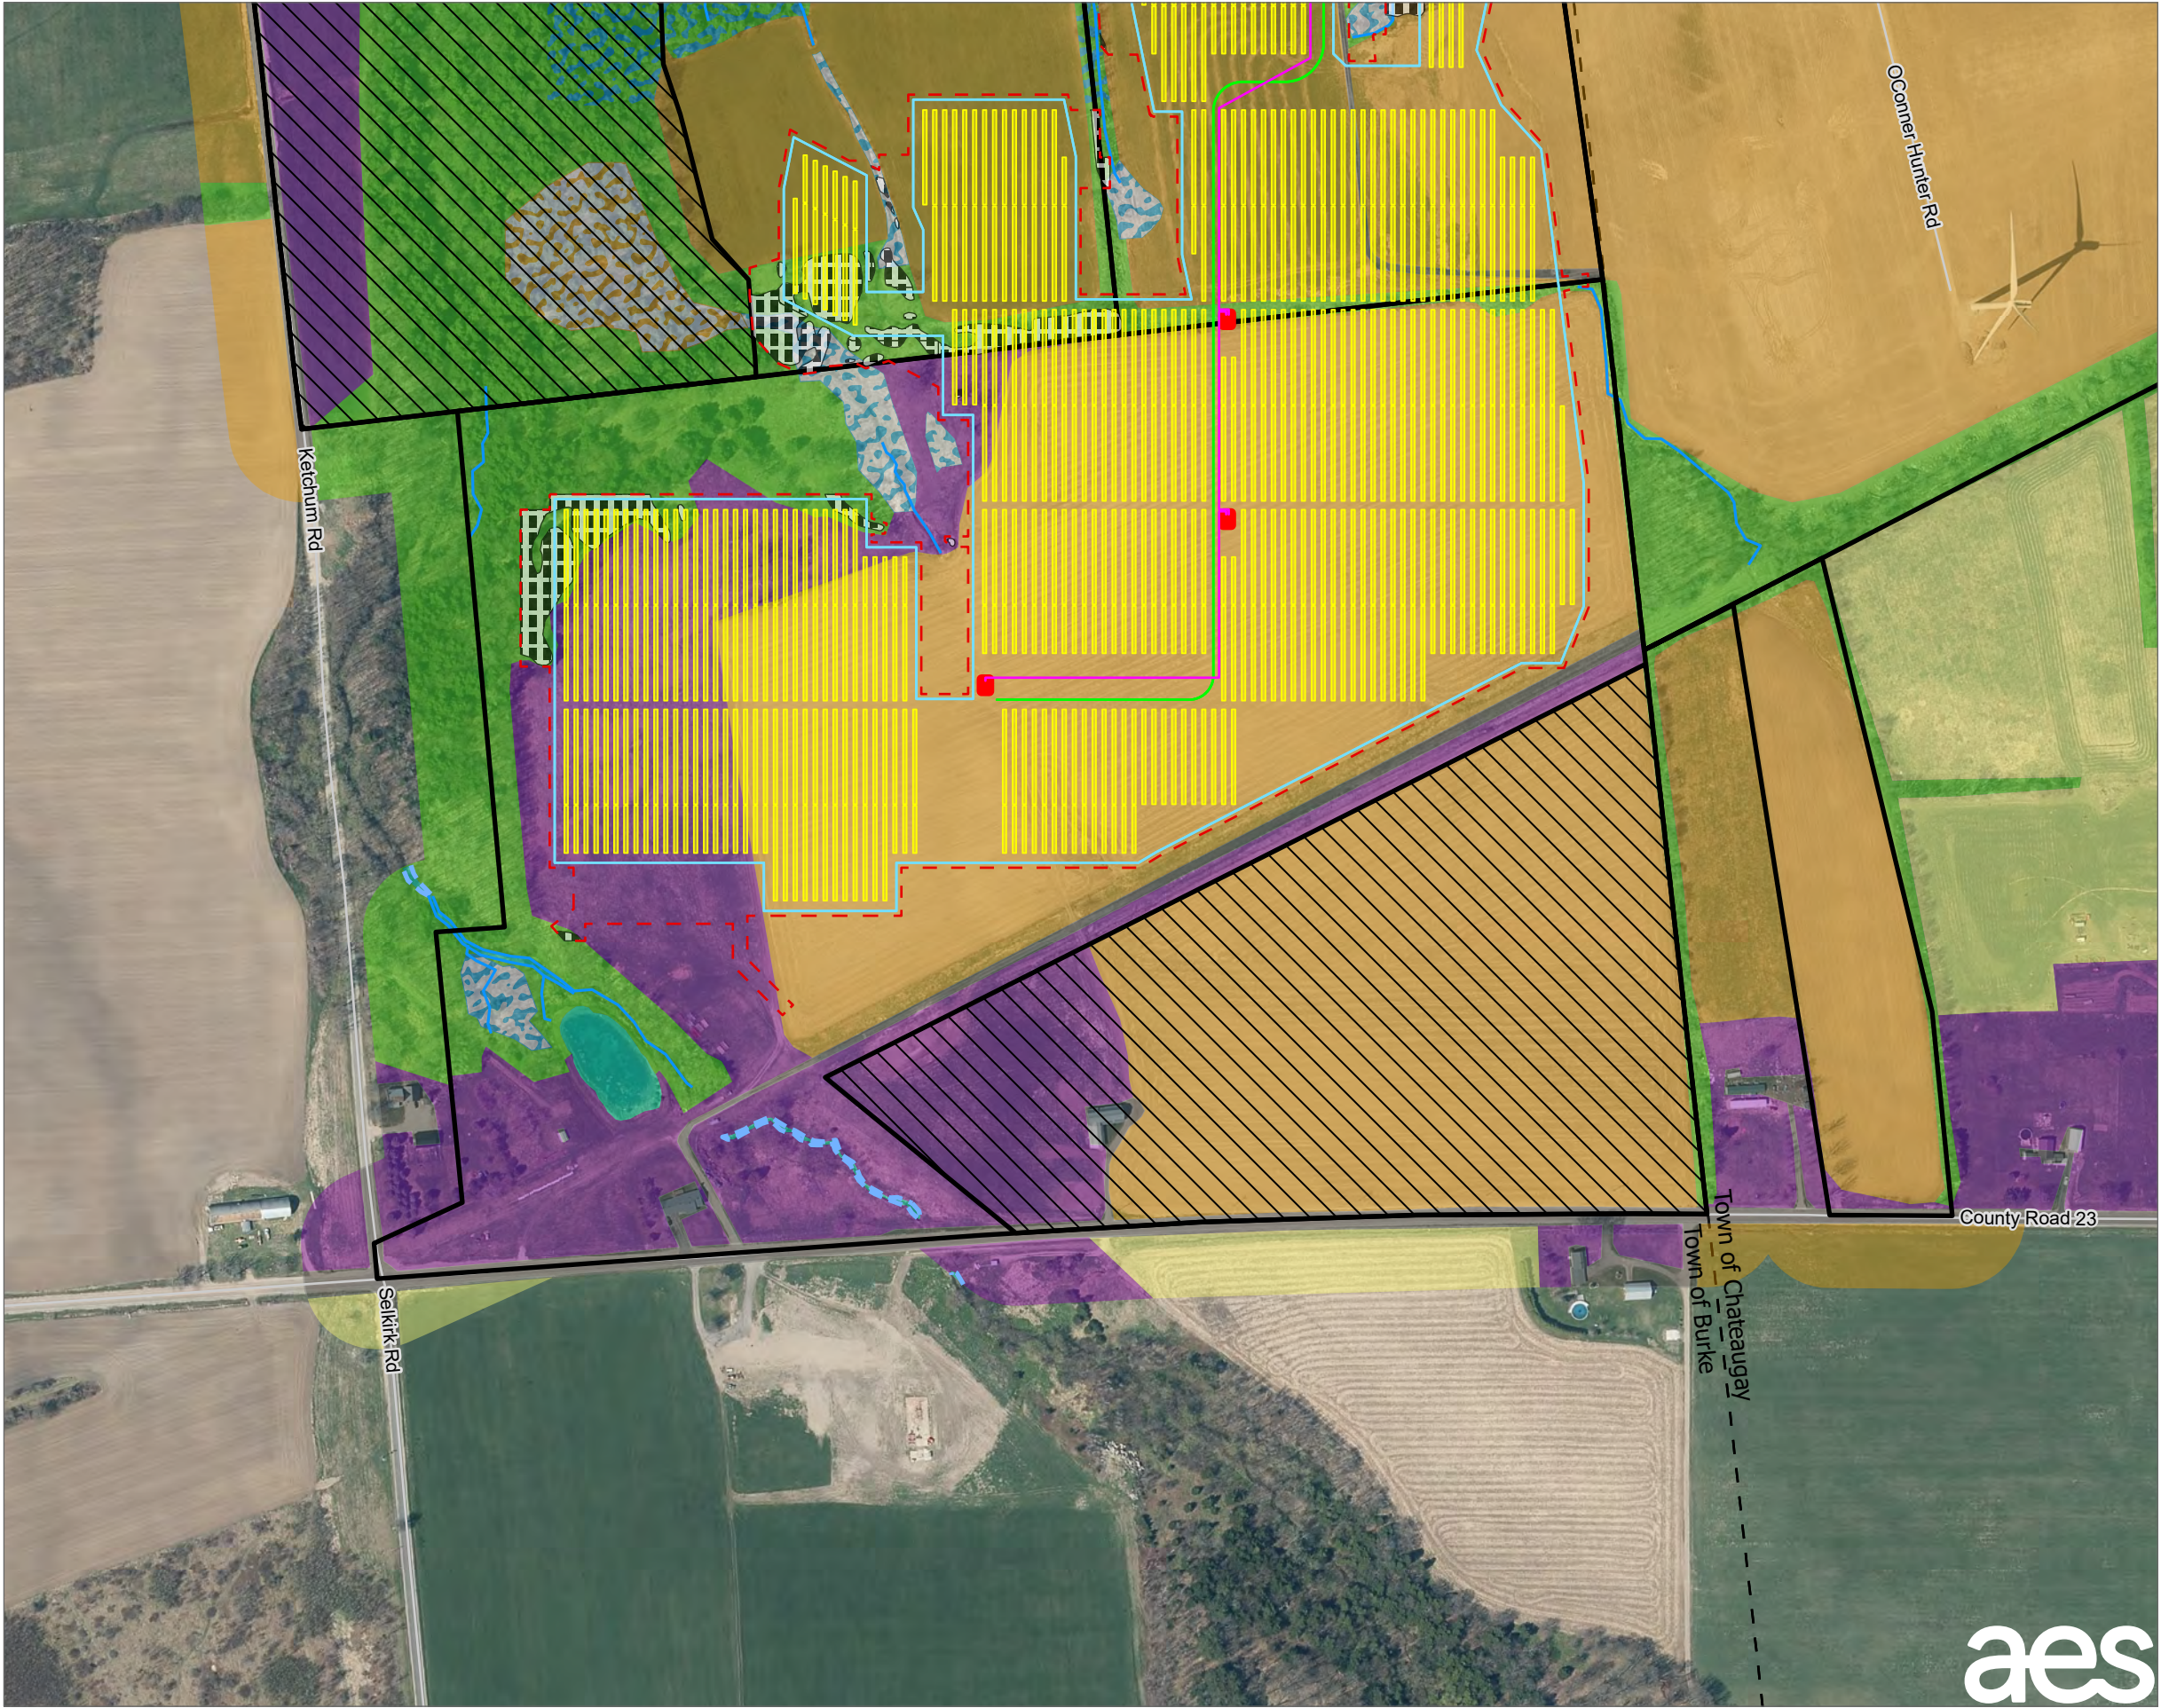




- LEGEND**
- PROPOSED FENCE
  - PROPOSED UNDERGROUND COLLECTION LINE
  - PROPOSED ACCESS ROAD
  - PROPOSED INVERTER
  - PROPOSED SOLAR PANEL ARRAY
  - LIMIT OF DISTURBANCE
  - LIMIT OF CLEARING
  - LANDOWNER-IMPOSED DEVELOPMENT RESTRICTION AREA
  - FACILITY SITE
  - APPROXIMATED STREAM
  - DELINEATED STREAM LINE
  - ACTIVE AGRICULTURE - HAY/PASTURE
  - ACTIVE AGRICULTURE - ROW CROP
  - FOREST
  - DEVELOPED
  - DELINEATED WETLAND
  - GRASSLAND / OLDFIELD
  - OPEN WATER
  - SCREENED WETLAND
  - TOWN BOUNDARY

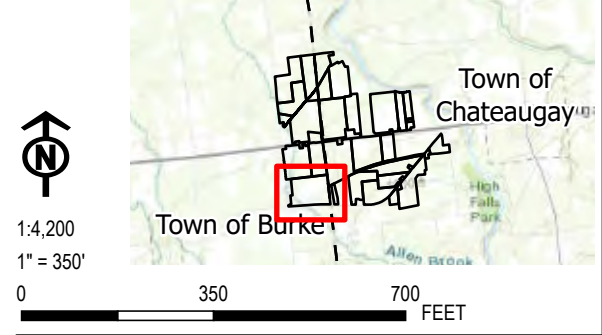**NOTES:**  
1. THIS FIGURE IS DESIGNED TO BE VIEWED OR PRINTED IN COLOR AT 11X17.  
  
BASE MAP: NYSGIS "LATEST ORTHOIMAGERY" 2021 ONLINE SERVICE LAYER.  
DATA SOURCES: AES, TRC, NYSGIS.




PROJECT: <b>BROOKSIDE SOLAR LLC TOWNS OF BURKE &amp; CHATEAUGAY FRANKLIN COUNTY, NY</b>		
TITLE: <b>MAPPED IMPACTS TO PLANT COMMUNITIES</b>		
DRAWN BY: P. JACQUES	PROJ. NO.: 373210	<b>FIGURE 11-1 Sheet 9 of 11</b>
CHECKED BY: J. FREDENBURG		
APPROVED BY: H. EFFLER		
DATE: JANUARY 2022		
		 215 GREENFIELD PKWY, STE 102 LIVERPOOL, NY 13088



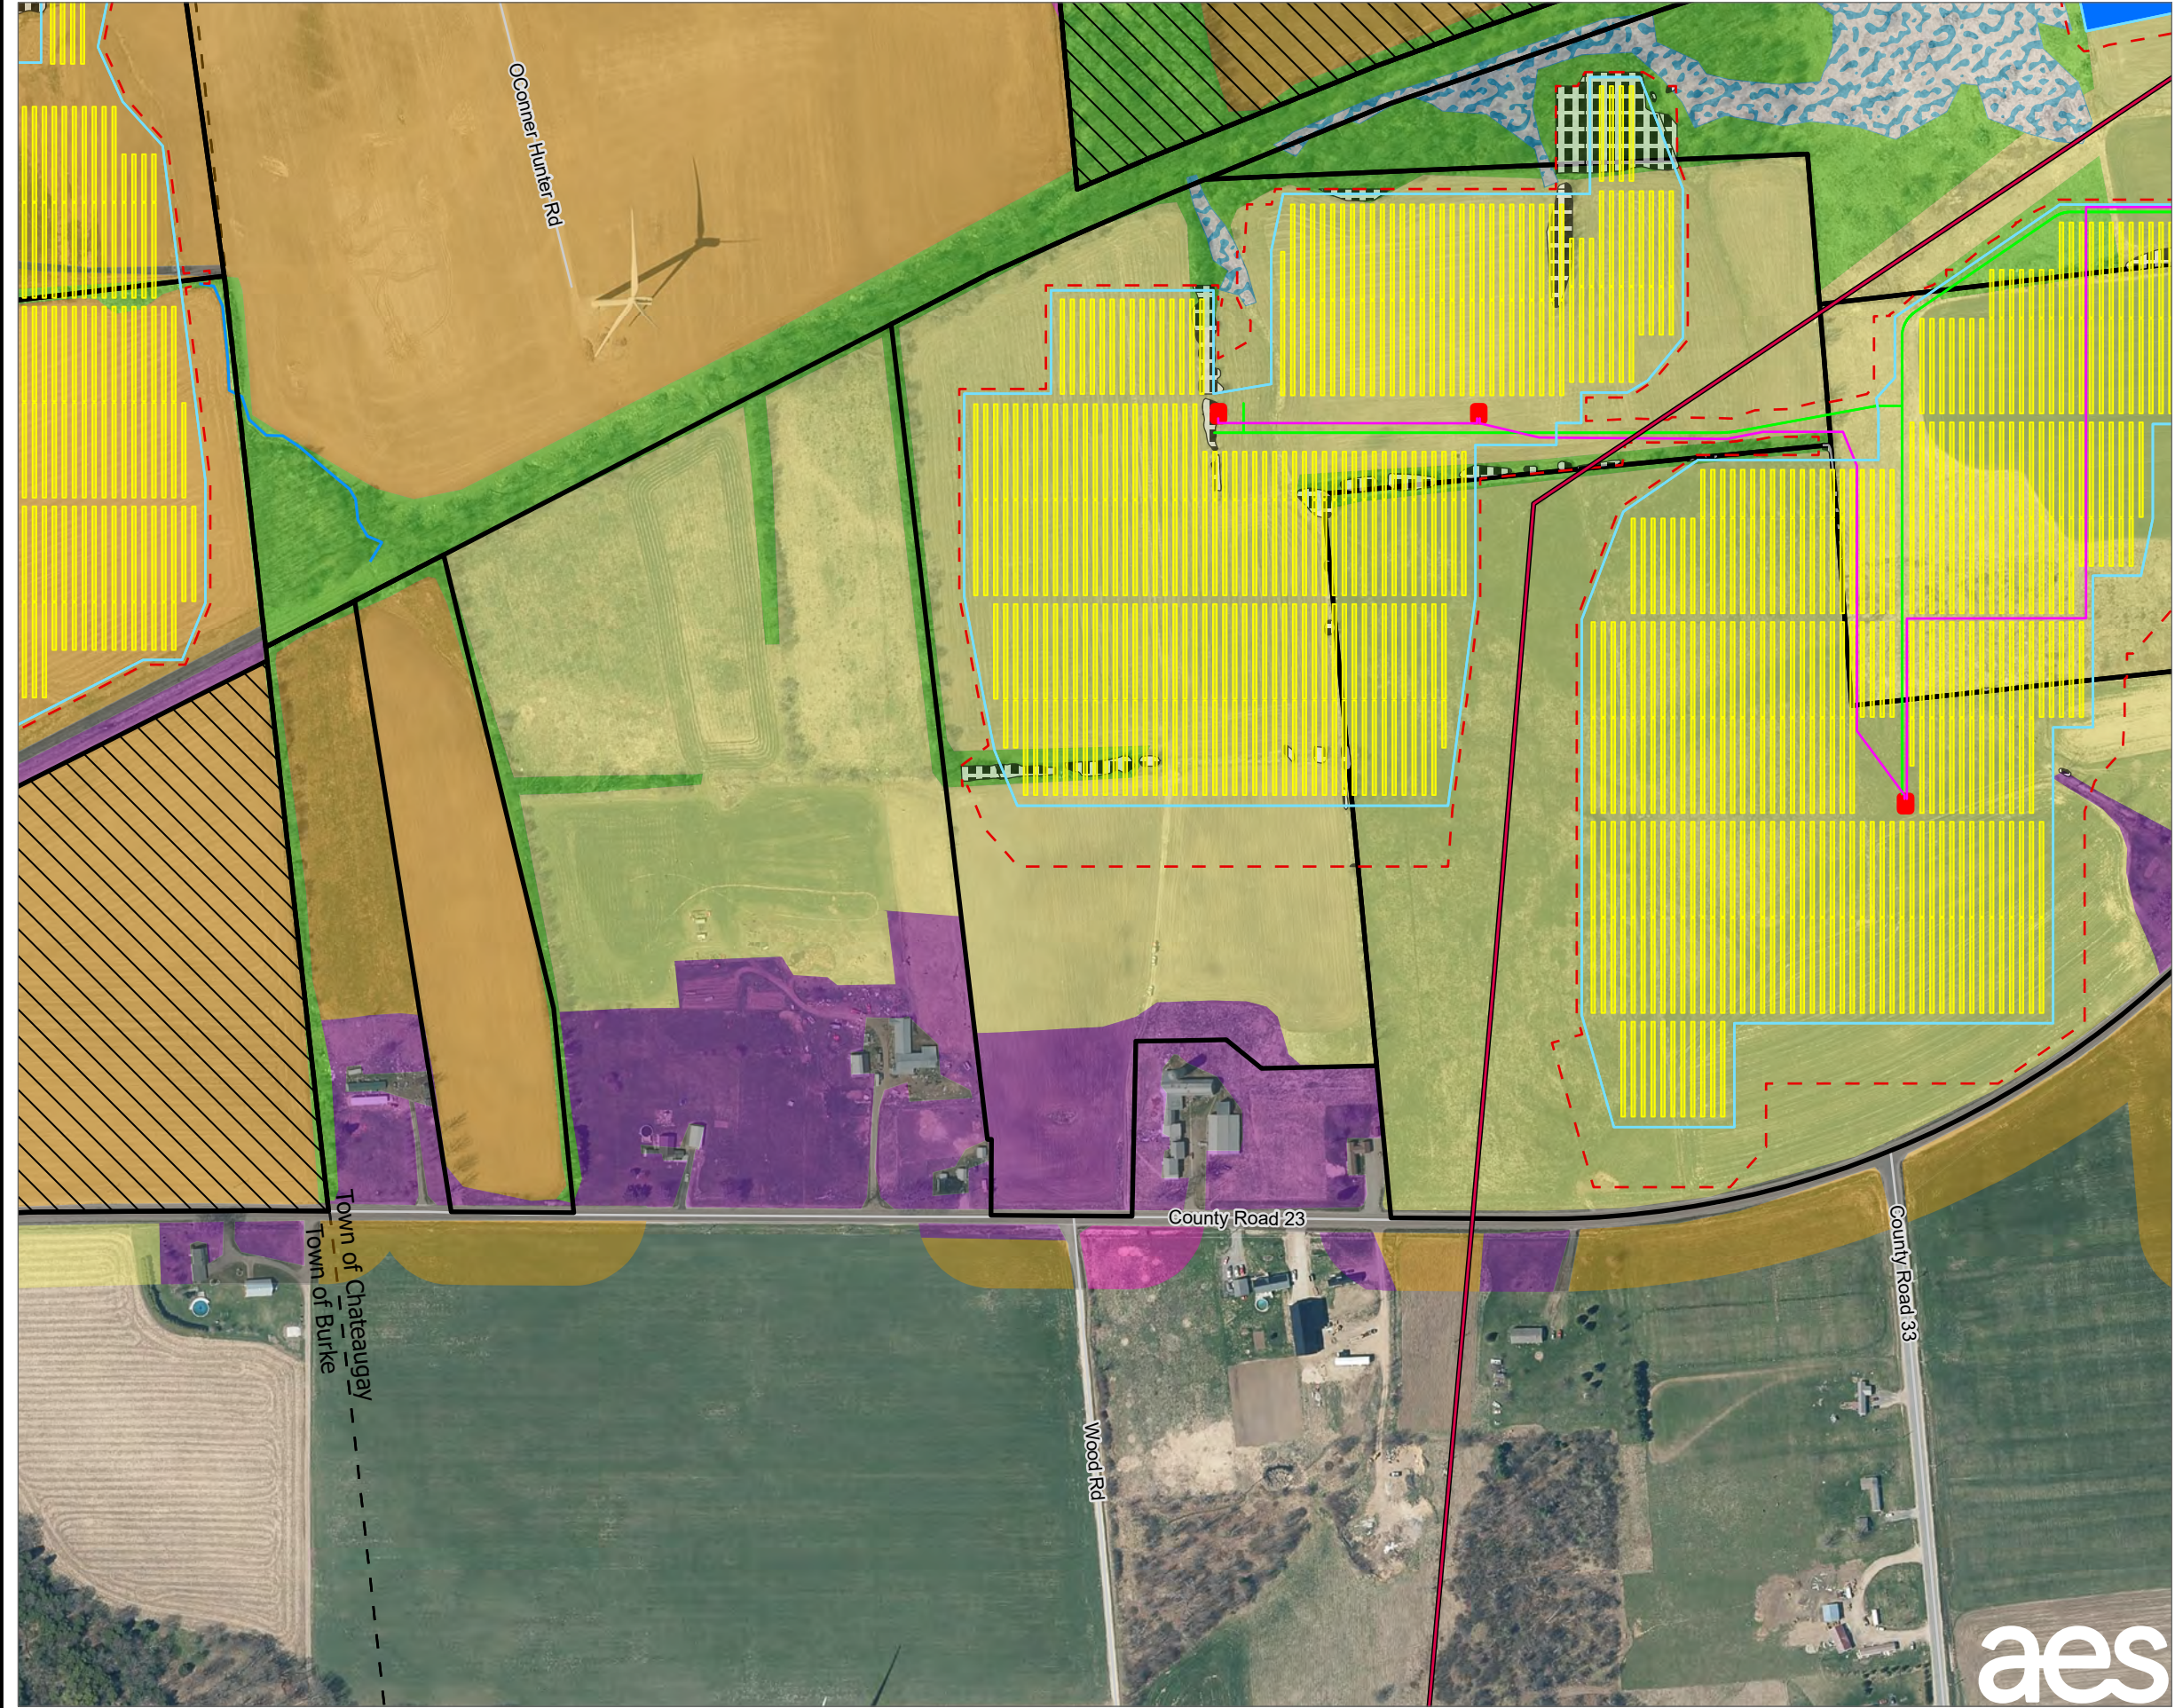




- LEGEND**
- EXISTING 115 KV TRANSMISSION LINE
  - PROPOSED FENCE
  - PROPOSED UNDERGROUND COLLECTION LINE
  - PROPOSED ACCESS ROAD
  - PROPOSED POI SUBSTATION/ SWITCHYARD
  - PROPOSED INVERTER
  - PROPOSED SOLAR PANEL ARRAY
  - LIMIT OF DISTURBANCE
  - LIMIT OF CLEARING
  - LANDOWNER-IMPOSED DEVELOPMENT RESTRICTION AREA
  - FACILITY SITE
  - DELINEATED STREAM LINE
  - ACTIVE AGRICULTURE - HAY/PASTURE
  - ACTIVE AGRICULTURE - ROW CROP
  - FOREST
  - DEVELOPED
  - DELINEATED WETLAND
  - GRASSLAND / OLDFIELD
  - SUCCESIONAL SHRUBLAND
  - TOWN BOUNDARY

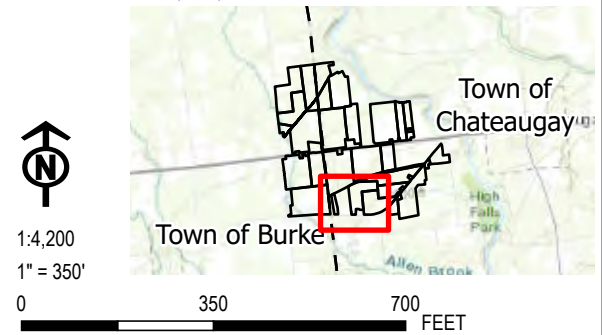**NOTES:**  
1. THIS FIGURE IS DESIGNED TO BE VIEWED OR PRINTED IN COLOR AT 11X17.  
BASE MAP: NYSGIS "LATEST ORTHOIMAGERY" 2021 ONLINE SERVICE LAYER.  
DATA SOURCES: AES, TRC, NYSGIS.




PROJECT:		<b>BROOKSIDE SOLAR LLC TOWNS OF BURKE &amp; CHATEAUGAY FRANKLIN COUNTY, NY</b>	
TITLE:			
<b>MAPPED IMPACTS TO PLANT COMMUNITIES</b>			
DRAWN BY:		P. JACQUES	PROJ. NO.: 373210
CHECKED BY:		J. FREDENBURG	<b>FIGURE 11-1</b> <i>Sheet 10 of 11</i>
APPROVED BY:		H. EFFLER	
DATE:		JANUARY 2022	
			215 GREENFIELD PKWY, STE 102 LIVERPOOL, NY 13088



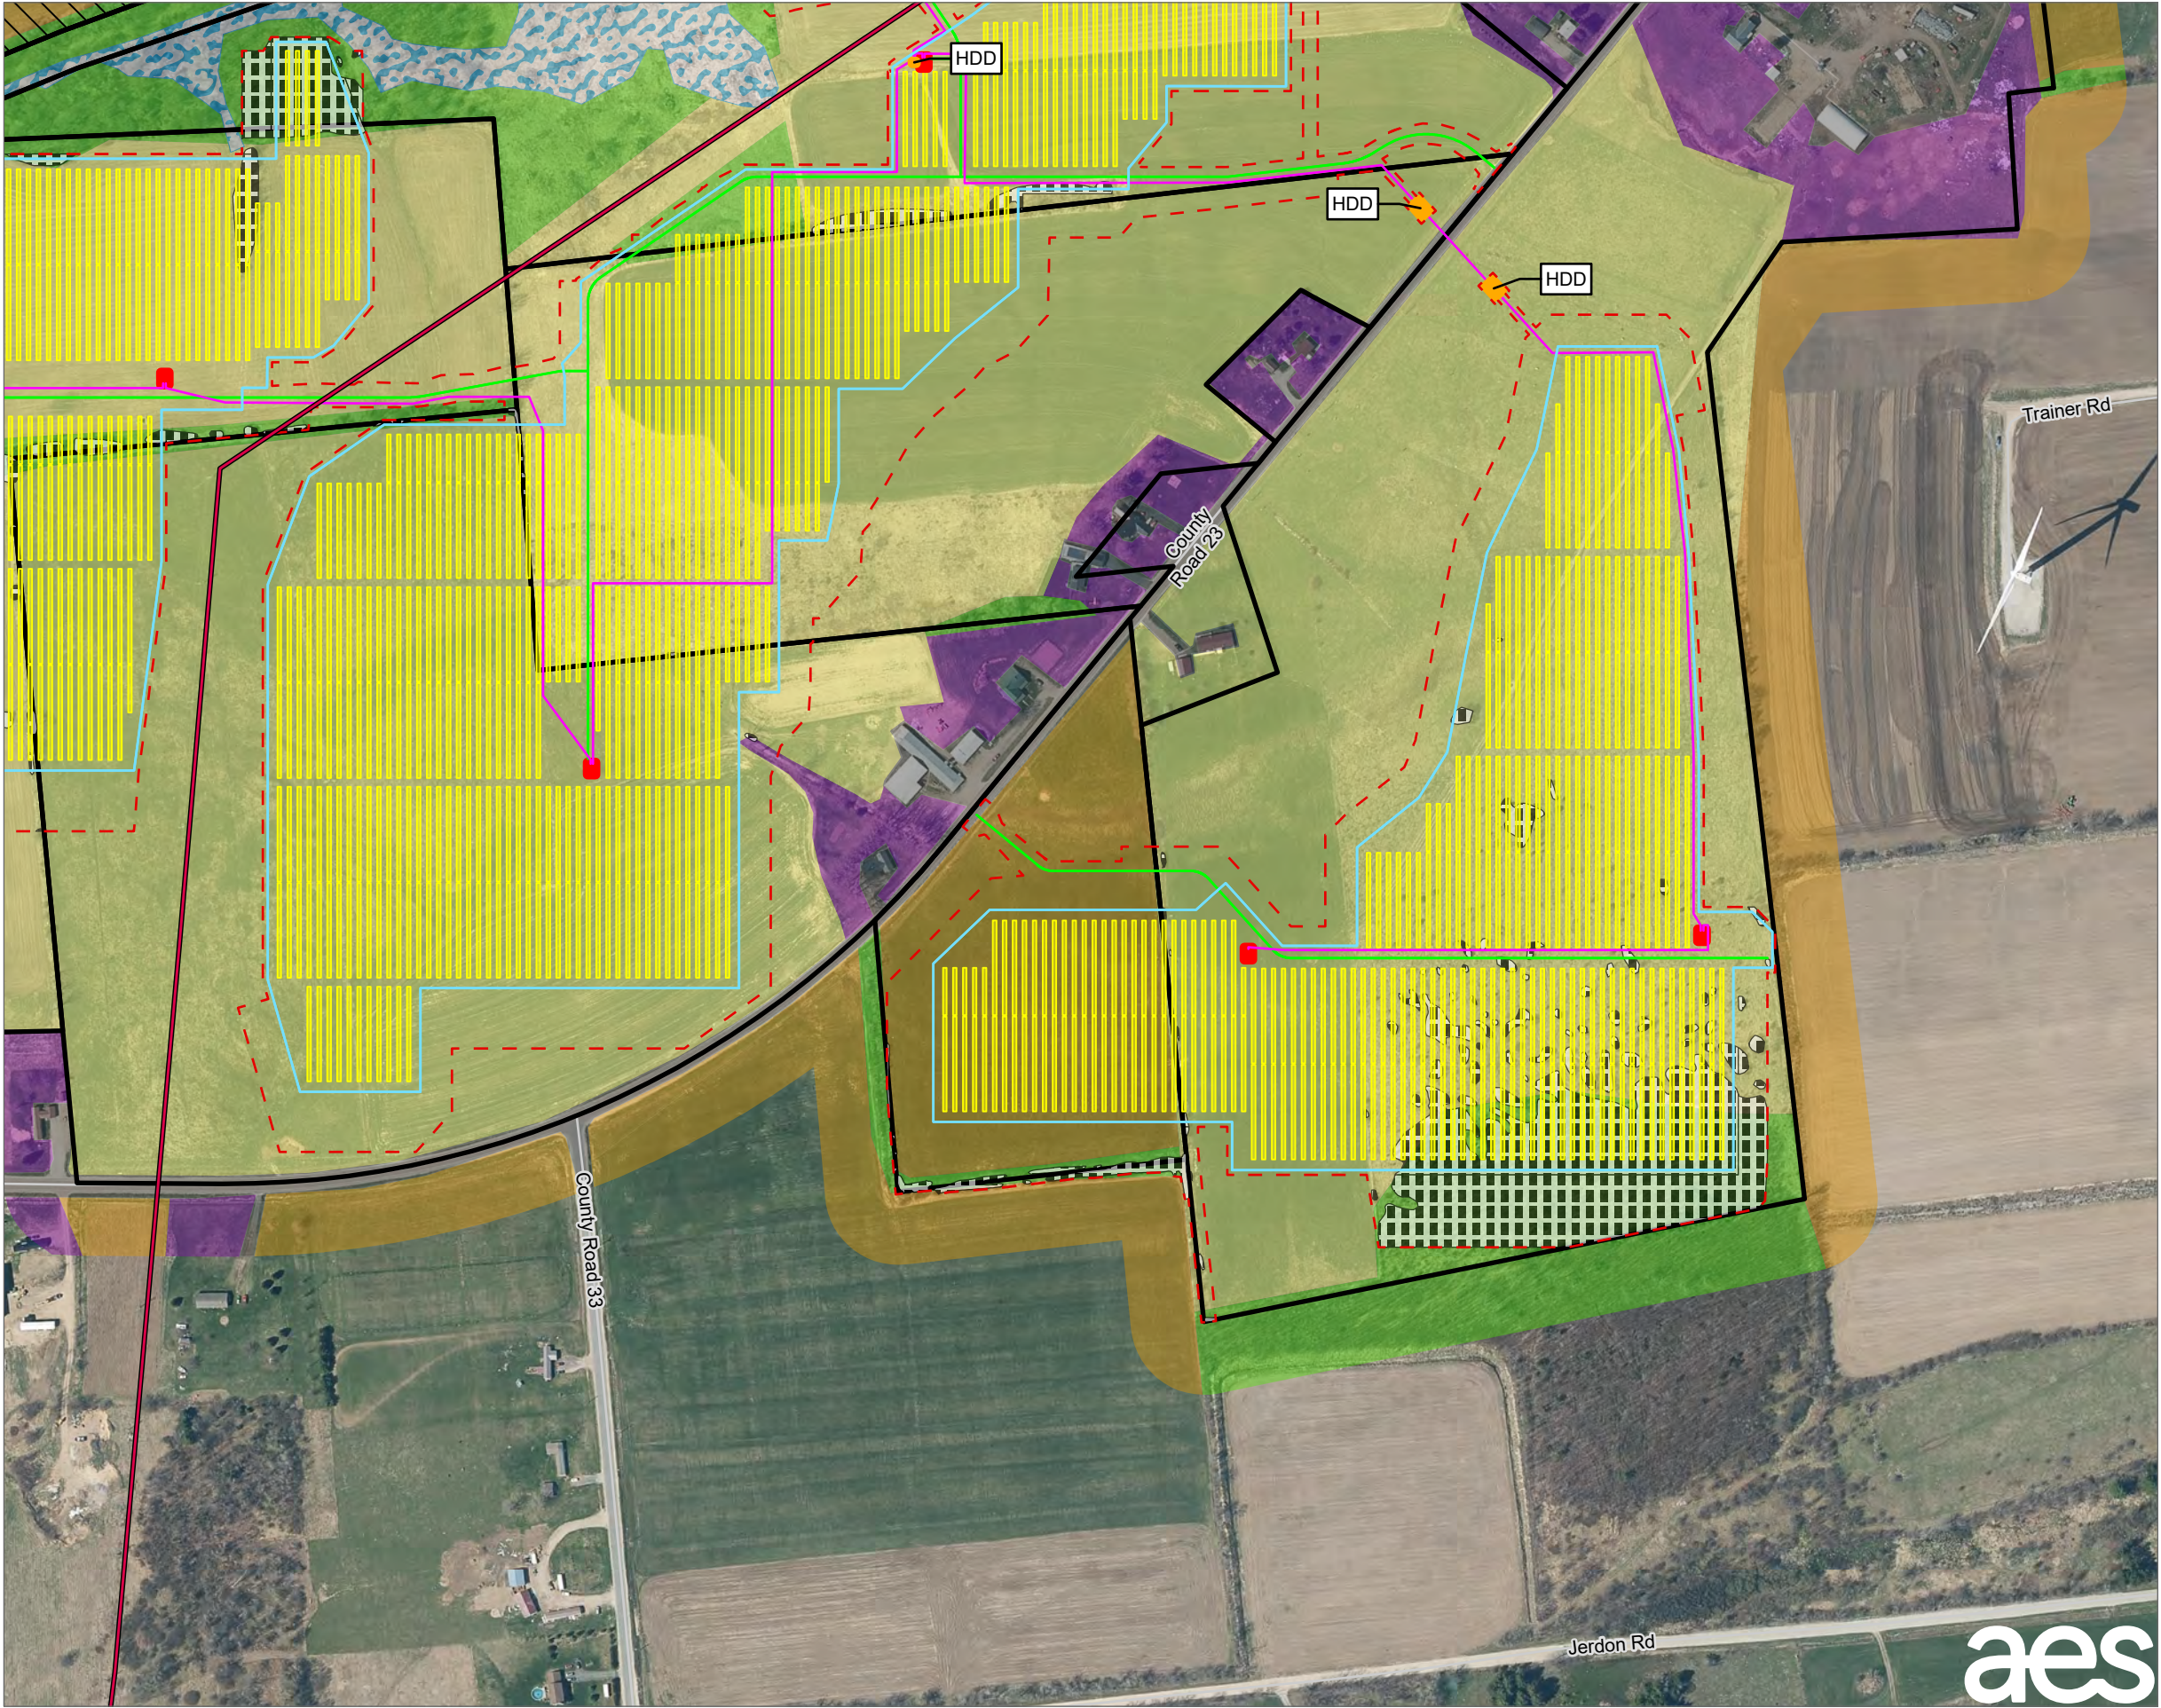



- LEGEND**
- EXISTING 115 KV TRANSMISSION LINE
  - PROPOSED FENCE
  - PROPOSED UNDERGROUND COLLECTION LINE
  - PROPOSED ACCESS ROAD
  - PROPOSED HDD LOCATIONS
  - PROPOSED INVERTER
  - PROPOSED SOLAR PANEL ARRAY
  - LIMIT OF DISTURBANCE
  - LIMIT OF CLEARING
  - LANDOWNER-IMPOSED DEVELOPMENT RESTRICTION AREA
  - FACILITY SITE
  - ACTIVE AGRICULTURE - HAY/PASTURE
  - ACTIVE AGRICULTURE - ROW CROP
  - FOREST
  - DEVELOPED
  - DELINEATED WETLAND
  - GRASSLAND / OLDFIELD
  - TOWN BOUNDARY

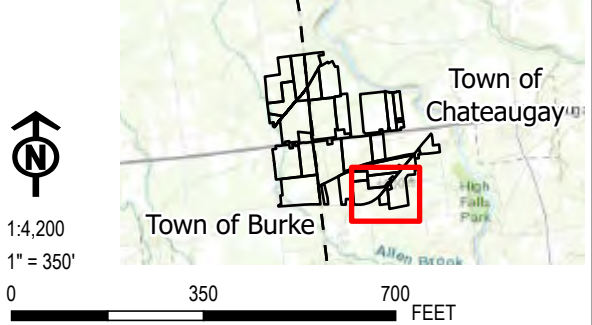**NOTES:**  
1. THIS FIGURE IS DESIGNED TO BE VIEWED OR PRINTED IN COLOR AT 11X17.  
  
BASE MAP: NYSGIS "LATEST ORTHOIMAGERY" 2021 ONLINE SERVICE LAYER.  
DATA SOURCES: AES, TRC, NYSGIS.



PROJECT:		BROOKSIDE SOLAR LLC TOWNS OF BURKE & CHATEAUGAY FRANKLIN COUNTY, NY	
TITLE:		MAPPED IMPACTS TO PLANT COMMUNITIES	
DRAWN BY:	P. JACQUES	PROJ. NO.:	373210
CHECKED BY:	J. FREDENBURG	<b>FIGURE 11-1</b> <i>Sheet 11 of 11</i>	
APPROVED BY:	H. EFFLER		
DATE:	JANUARY 2022		
		  215 GREENFIELD PKWY, STE 102 LIVERPOOL, NY 13088	