


- LEGEND**
- PROPOSED ACCESS ROAD
 - PROPOSED UNDERGROUND COLLECTION LINE
 - 100-FT BUFFER OF PROPOSED ACCESS ROADS
 - 500-FT PROPOSED HDD BUFFER
 - 100-FT BUFFER OF PROPOSED UNDERGROUND COLLECTION LINES
 - LIMIT OF DISTURBANCE
 - PROPOSED FENCE
 - PROPOSED LAYDOWN YARD
 - PROPOSED HDD LOCATIONS
 - PROPOSED INVERTER
 - PROPOSED SOLAR PANEL ARRAY
 - LANDOWNER-IMPOSED DEVELOPMENT RESTRICTION AREA
 - FACILITY SITE PARCEL
 - TOWN BOUNDARY
 - DEC SURVEYED WATER WELL LOCATION
 - SURVEYED WATER WELL LOCATION
 - NEW YORK AND NEW ENGLAND SANDSTONE AQUIFERS


NOTES:

1. THIS FIGURE IS DESIGNED TO BE VIEWED OR PRINTED IN COLOR AT 11X17.


2. PARCEL BOUNDARIES SHOWN ON THIS FIGURE ARE DERIVED FROM PUBLICLY AVAILABLE PARCEL GIS DATA AND ARE NOT SURVEYED, THEREFORE THEY MAY NOT LINE UP WITH SURVEYED DATA AT LARGE SCALE DISPLAY (I.E. DEVELOPMENT RESTRICTION AREAS).

BASE MAP: NYSGIS "LATEST ORTHOIMAGERY" 2021 ONLINE SERVICE LAYER.

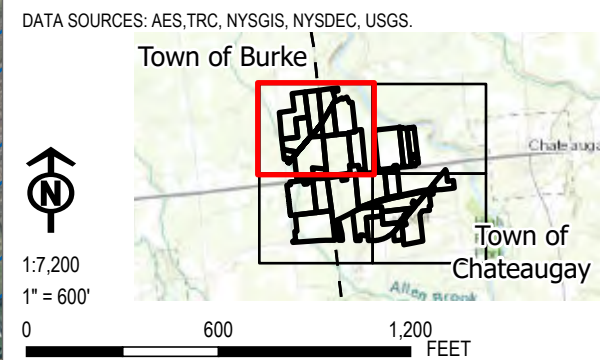

PROJECT: BROOKSIDE SOLAR LLC TOWNS OF BURKE & CHATEAUGAY FRANKLIN COUNTY, NY	
TITLE: WATER WELLS, GROUNDWATER AQUIFERS, AND RECHARGE AREAS	
DRAWN BY: P. JACQUES	PROJ. NO.: 373210
CHECKED BY: J. FREDENBURG	FIGURE 13-1 Sheet 1 of 4
APPROVED BY: H. EFFLER	
DATE: JANUARY 2022	
 215 GREENFIELD PKWY, STE 102 LIVERPOOL, NY 13088	



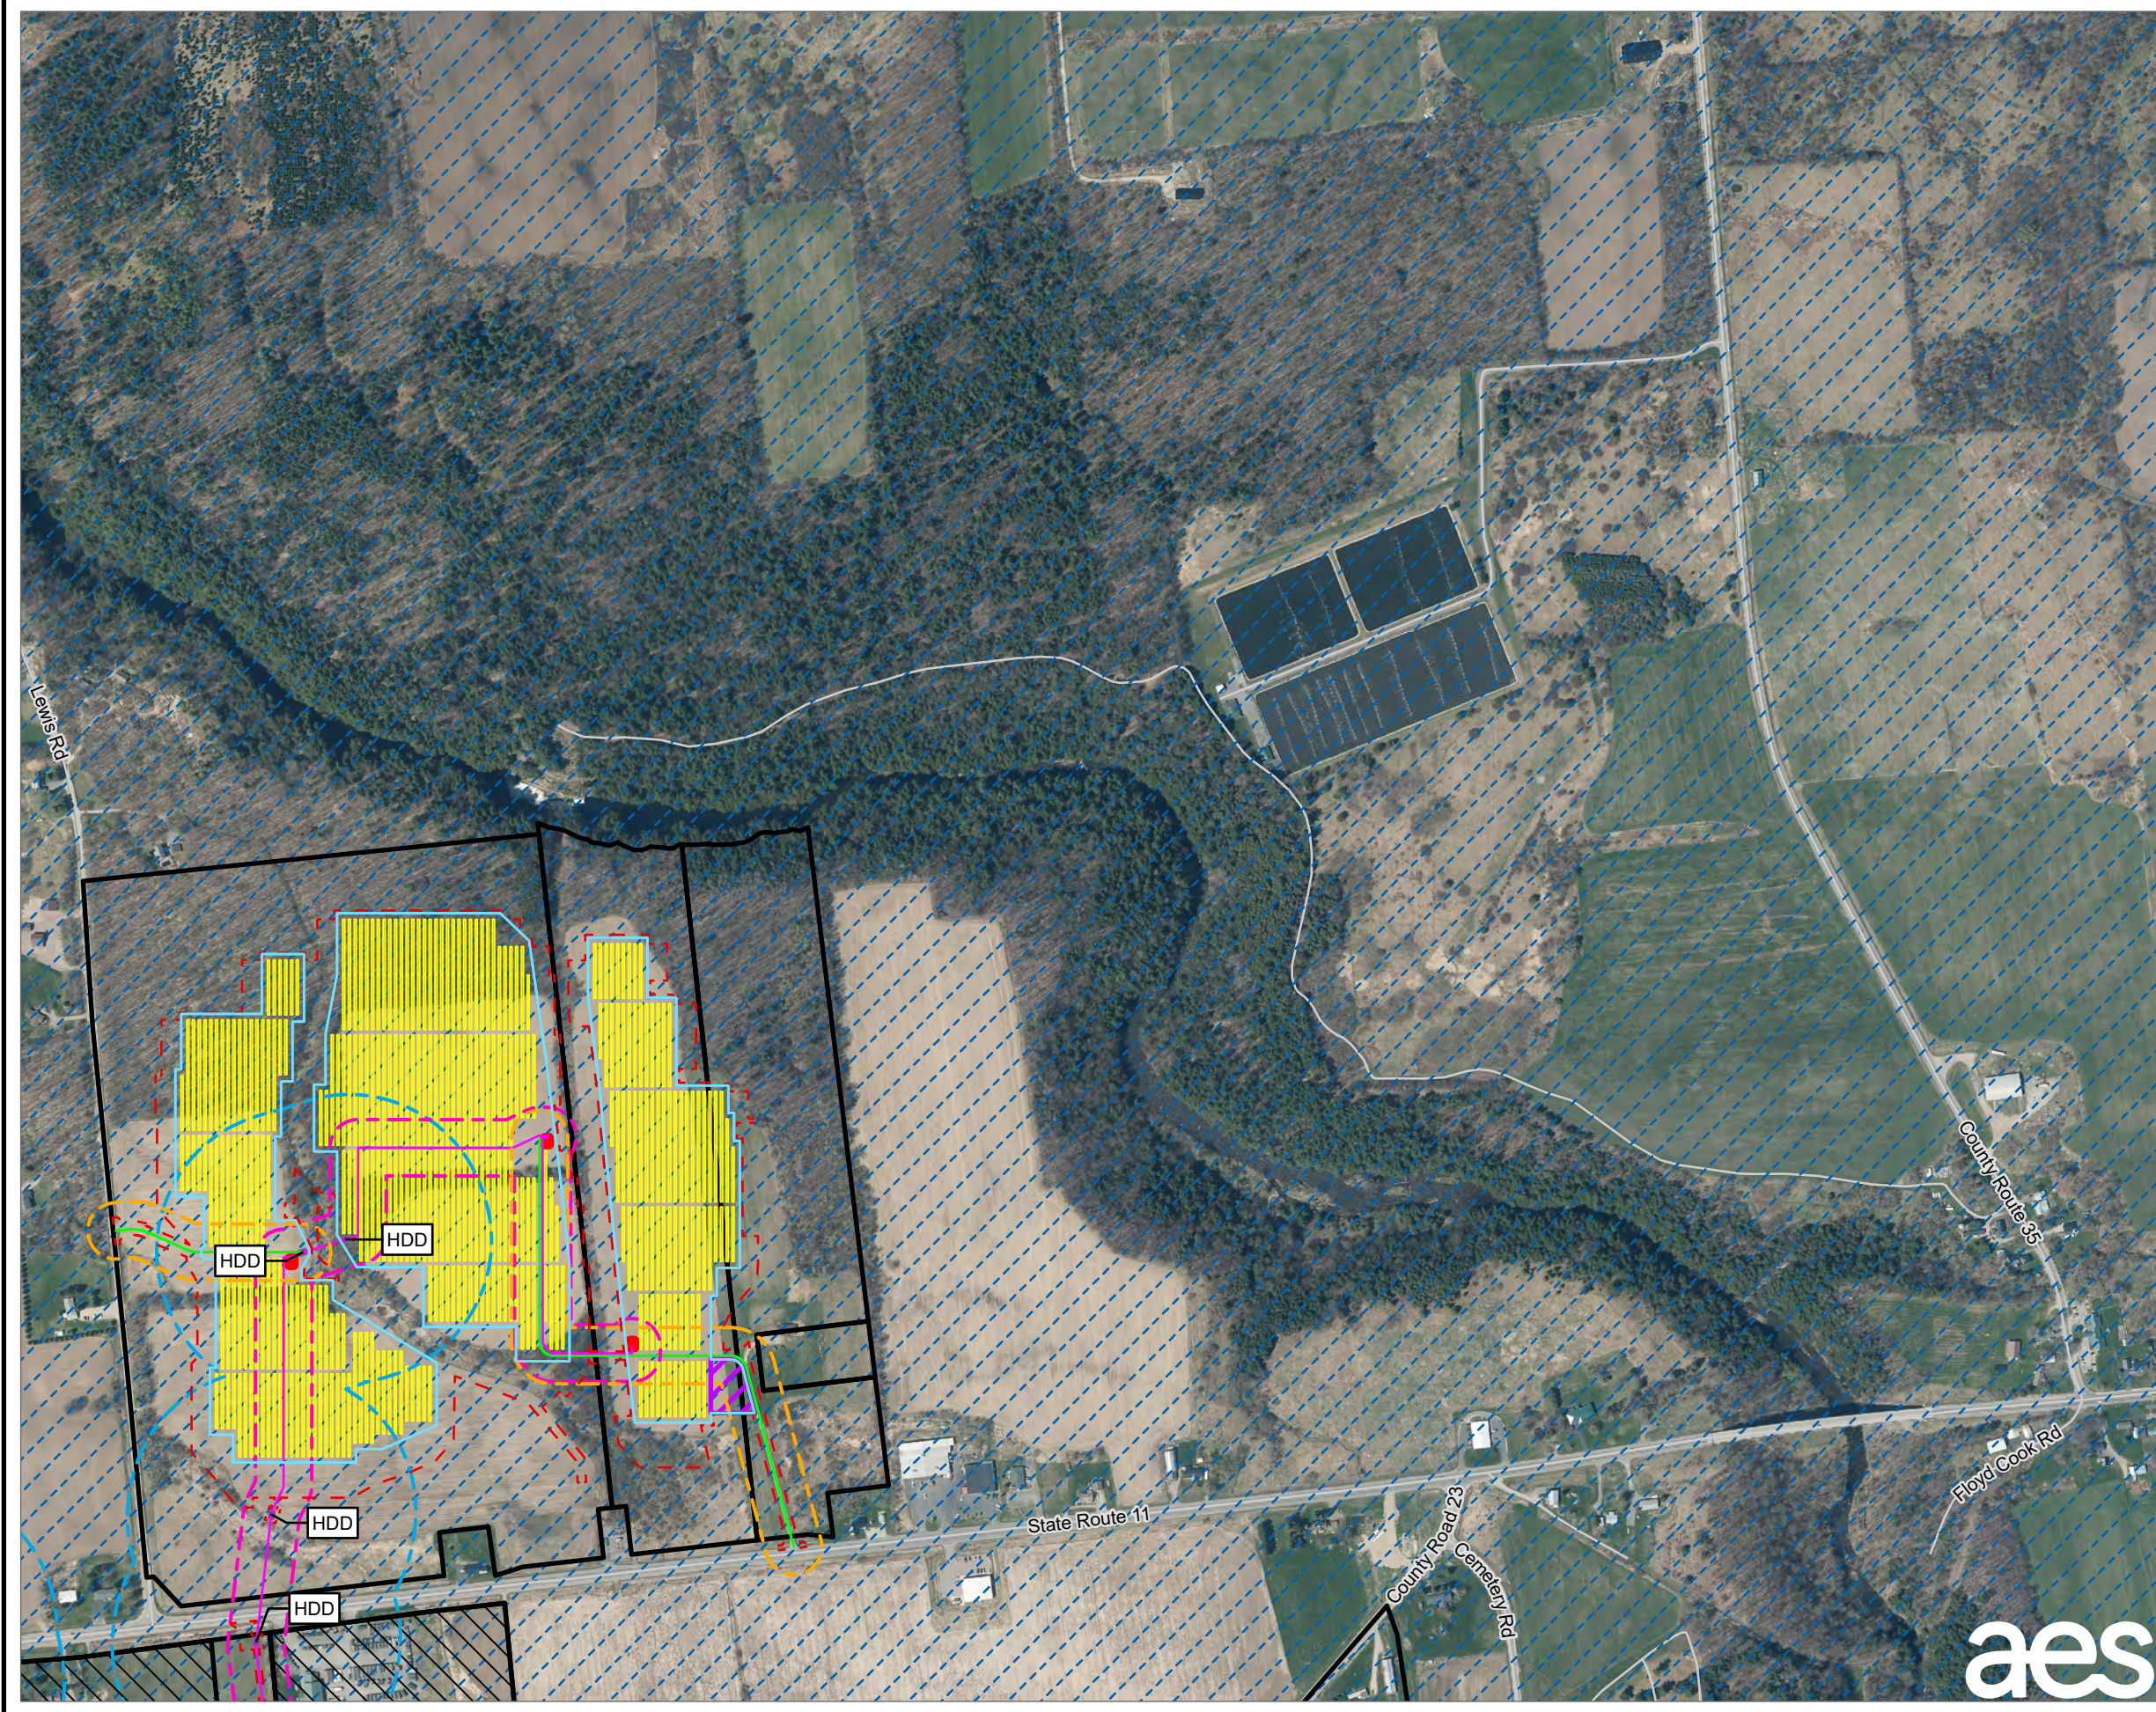


- LEGEND**
- EXISTING 115 KV TRANSMISSION LINE
 - PROPOSED ACCESS ROAD
 - PROPOSED UNDERGROUND COLLECTION LINE
 - 100-FT BUFFER OF PROPOSED ACCESS ROADS
 - 500-FT PROPOSED HDD BUFFER
 - 100-FT BUFFER OF PROPOSED UNDERGROUND COLLECTION LINES
 - LIMIT OF DISTURBANCE
 - PROPOSED FENCE
 - PROPOSED LAYDOWN YARD
 - PROPOSED HDD LOCATIONS
 - PROPOSED INVERTER
 - PROPOSED SOLAR PANEL ARRAY
 - LANDOWNER-IMPOSED DEVELOPMENT RESTRICTION AREA
 - FACILITY SITE PARCEL
 - TOWN BOUNDARY
 - NEW YORK AND NEW ENGLAND SANDSTONE AQUIFERS



NOTES:


1. THIS FIGURE IS DESIGNED TO BE VIEWED OR PRINTED IN COLOR AT 11X17.


2. PARCEL BOUNDARIES SHOWN ON THIS FIGURE ARE DERIVED FROM PUBLICLY AVAILABLE PARCEL GIS DATA AND ARE NOT SURVEYED, THEREFORE THEY MAY NOT LINE UP WITH SURVEYED DATA AT LARGE SCALE DISPLAY (I.E. DEVELOPMENT RESTRICTION AREAS).

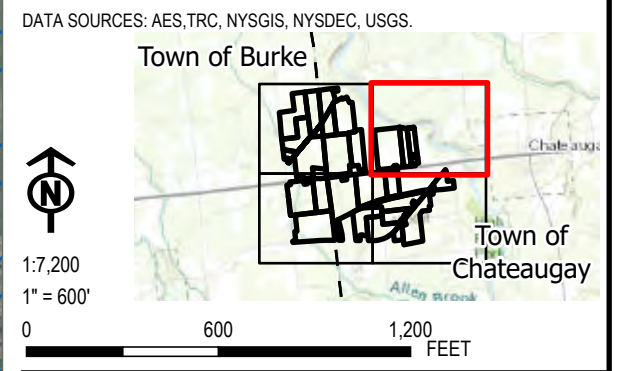BASE MAP: NYSGIS "LATEST ORTHOIMAGERY" 2021 ONLINE SERVICE LAYER.



PROJECT: BROOKSIDE SOLAR LLC TOWNS OF BURKE & CHATEAUGAY FRANKLIN COUNTY, NY	
TITLE: WATER WELLS, GROUNDWATER AQUIFERS, AND RECHARGE AREAS	
DRAWN BY: P. JACQUES	PROJ. NO.: 373210
CHECKED BY: J. FREDENBURG	FIGURE 13-1 Sheet 2 of 4
APPROVED BY: H. EFFLER	
DATE: JANUARY 2022	
  215 GREENFIELD PKWY, STE 102 LIVERPOOL, NY 13088	

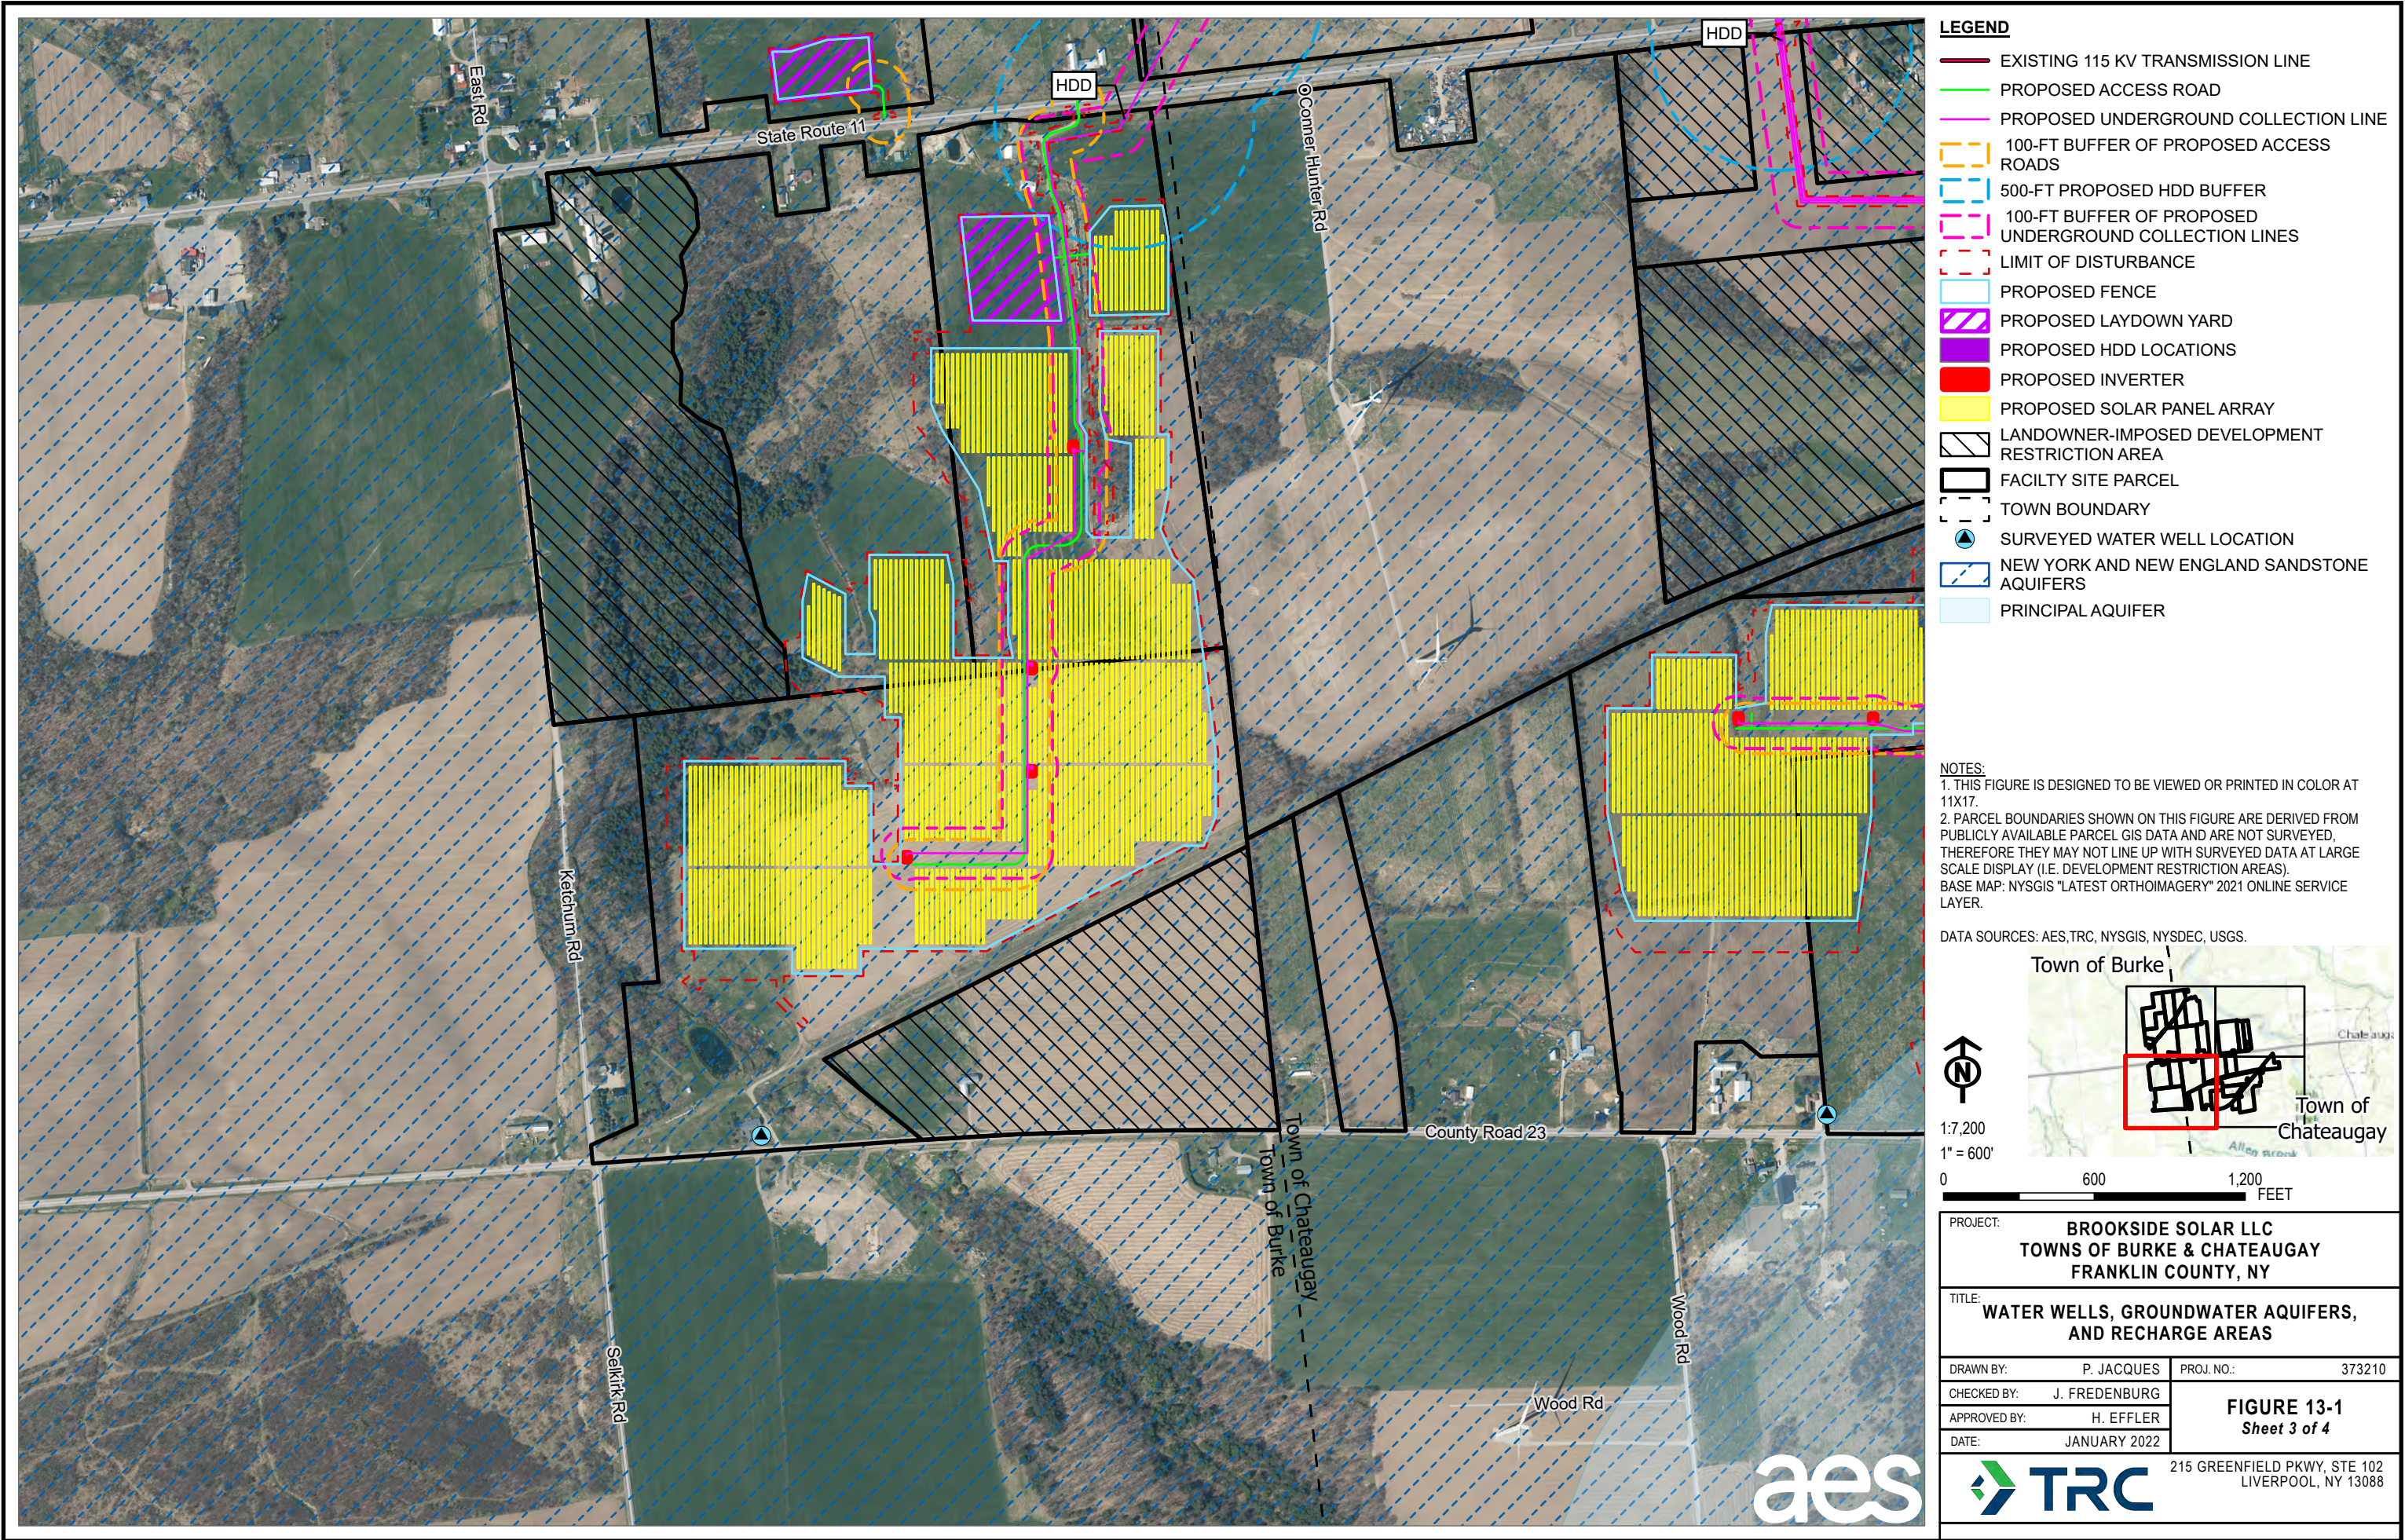

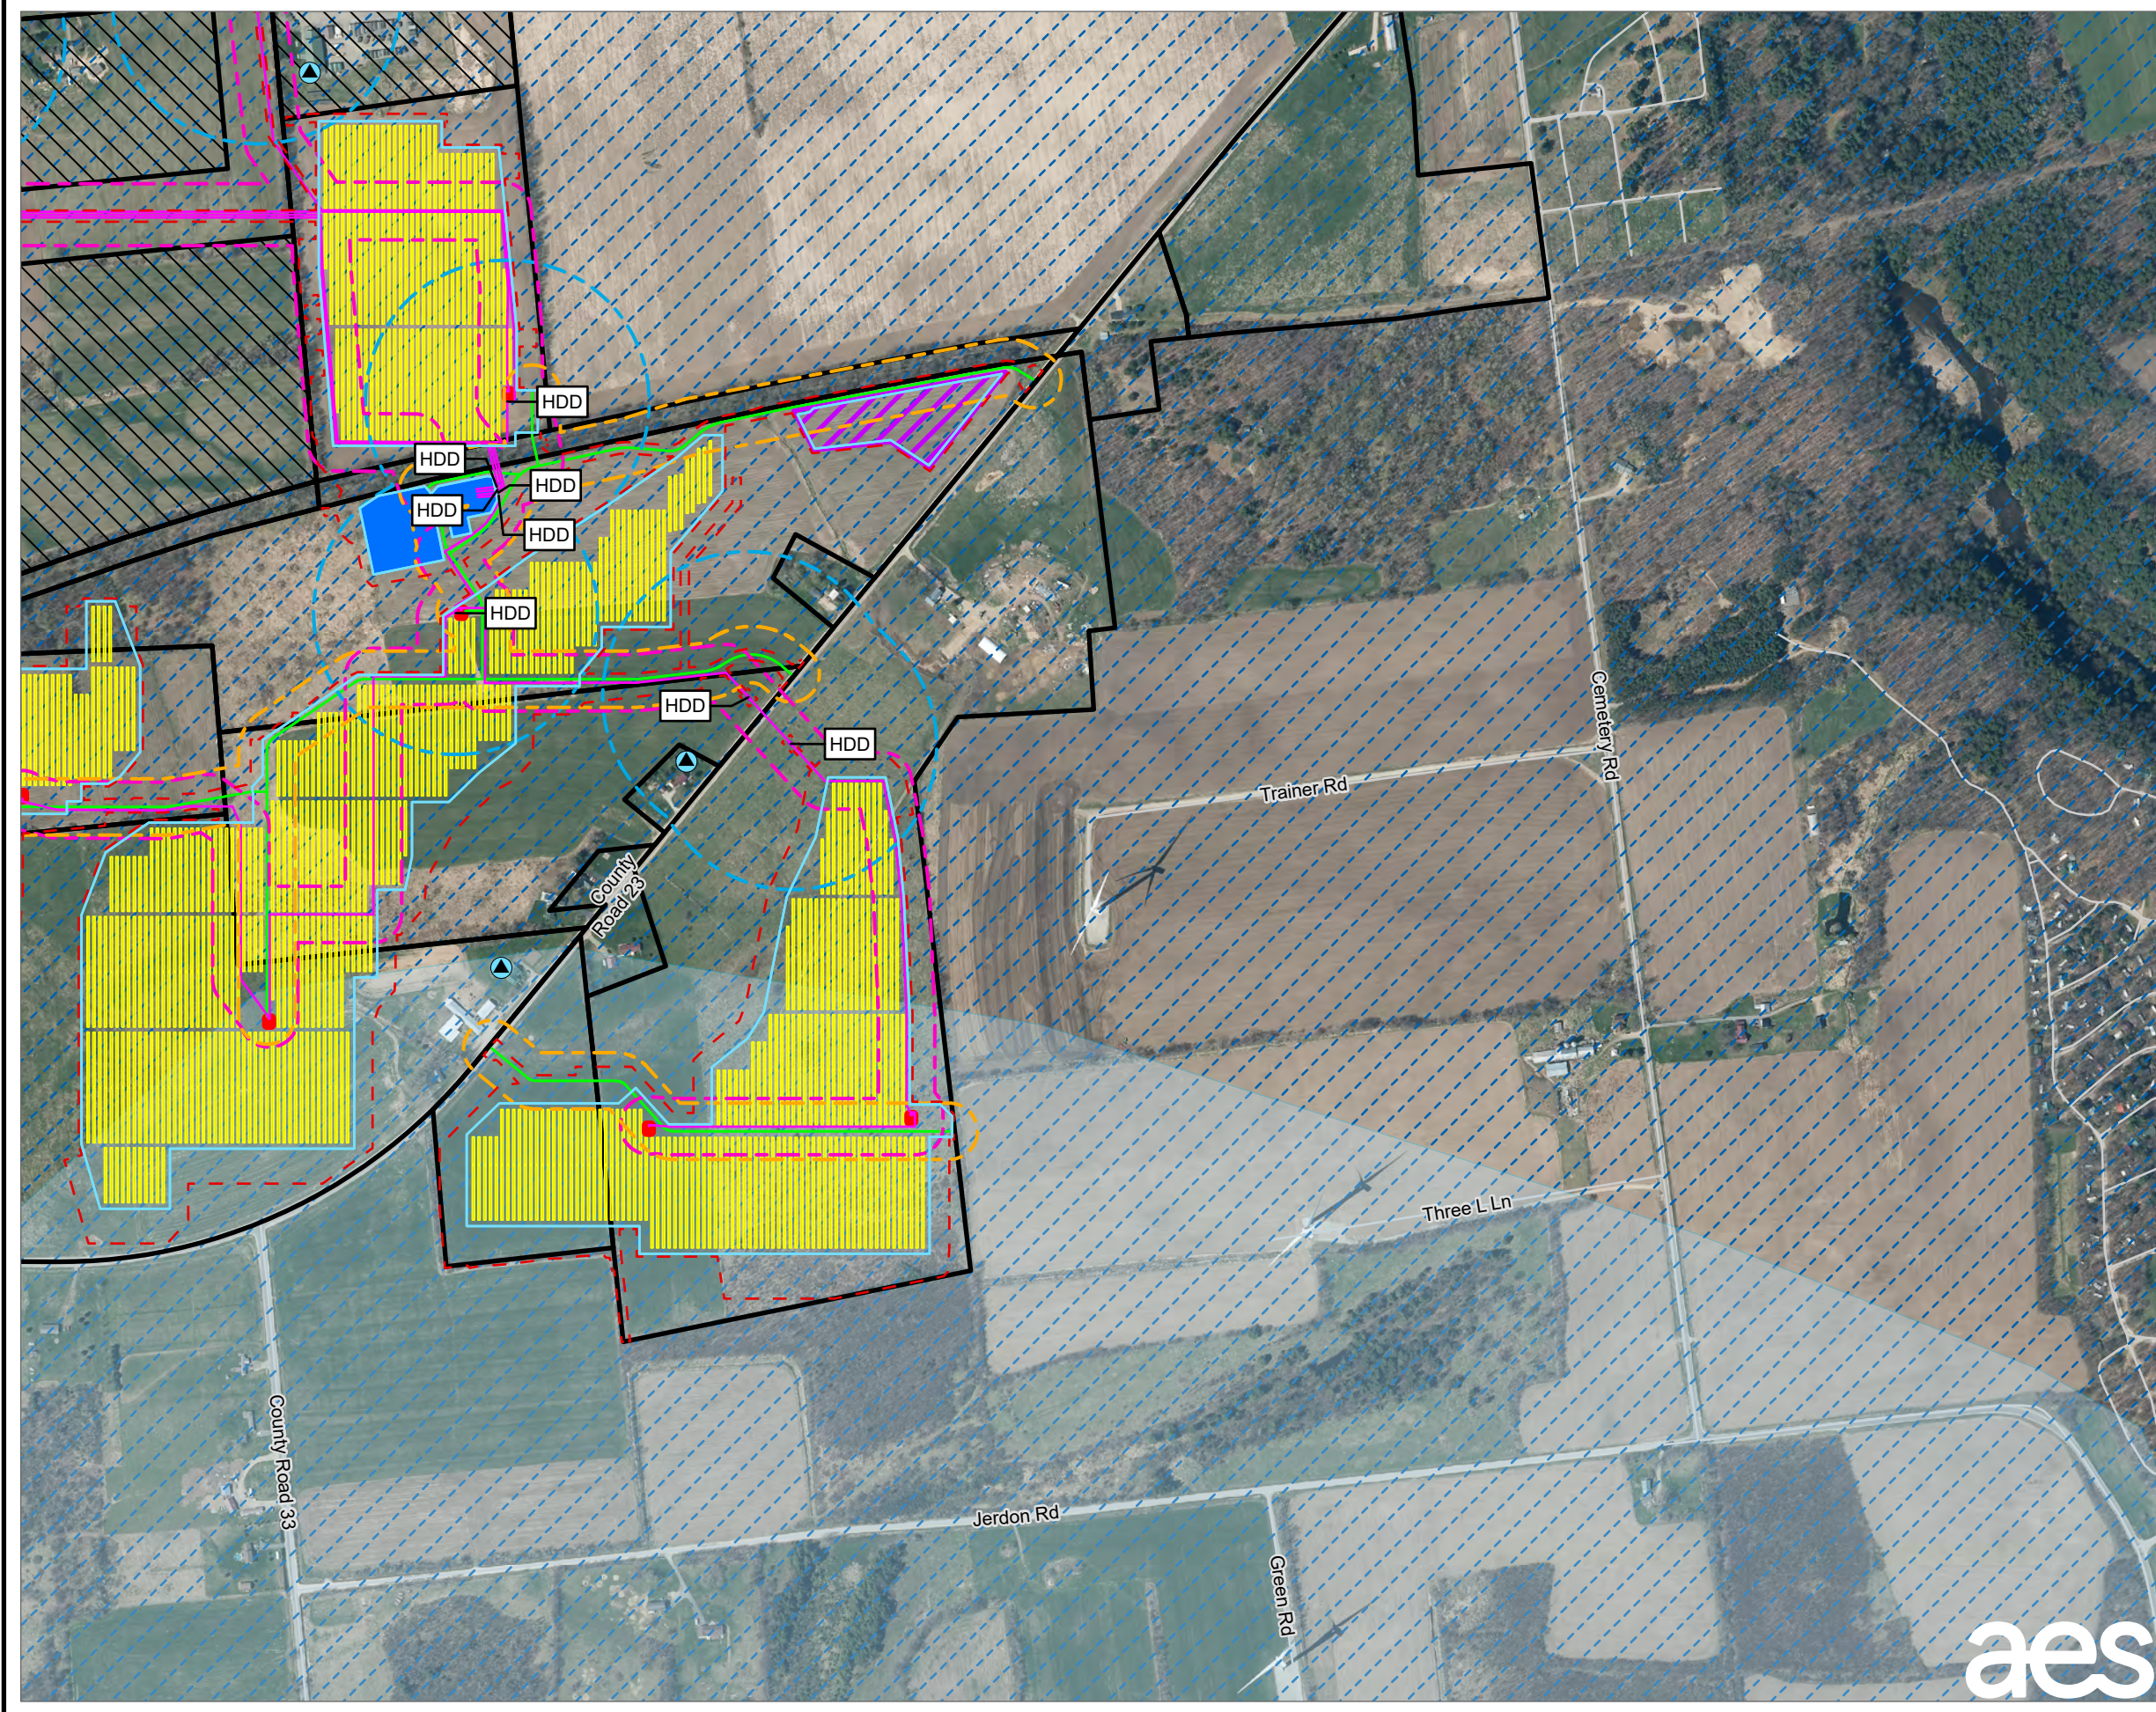


- LEGEND**
- EXISTING 115 KV TRANSMISSION LINE
 - PROPOSED ACCESS ROAD
 - PROPOSED UNDERGROUND COLLECTION LINE
 - 100-FT BUFFER OF PROPOSED ACCESS ROADS
 - 500-FT PROPOSED HDD BUFFER
 - 100-FT BUFFER OF PROPOSED UNDERGROUND COLLECTION LINES
 - LIMIT OF DISTURBANCE
 - PROPOSED FENCE
 - PROPOSED LAYDOWN YARD
 - PROPOSED POI SUBSTATION/SWITCHYARD
 - PROPOSED HDD LOCATIONS
 - PROPOSED INVERTER
 - PROPOSED SOLAR PANEL ARRAY
 - LANDOWNER-IMPOSED DEVELOPMENT RESTRICTION AREA
 - FACILITY SITE PARCEL
 - TOWN BOUNDARY
 - SURVEYED WATER WELL LOCATION
 - NEW YORK AND NEW ENGLAND SANDSTONE AQUIFERS
 - PRINCIPAL AQUIFER



NOTES:

1. THIS FIGURE IS DESIGNED TO BE VIEWED OR PRINTED IN COLOR AT 11X17.

2. PARCEL BOUNDARIES SHOWN ON THIS FIGURE ARE DERIVED FROM PUBLICLY AVAILABLE PARCEL GIS DATA AND ARE NOT SURVEYED, THEREFORE THEY MAY NOT LINE UP WITH SURVEYED DATA AT LARGE SCALE DISPLAY (I.E. DEVELOPMENT RESTRICTION AREAS).

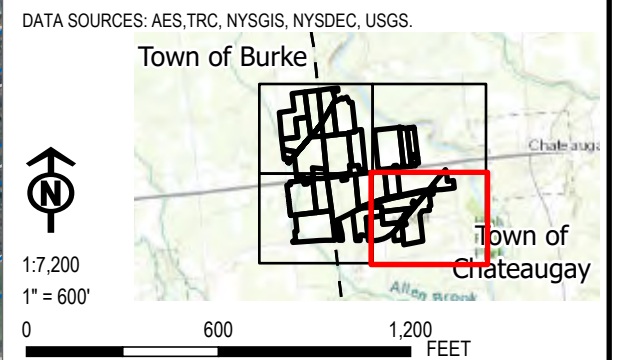BASE MAP: NYSGIS "LATEST ORTHOIMAGERY" 2021 ONLINE SERVICE LAYER.



PROJECT: BROOKSIDE SOLAR LLC TOWNS OF BURKE & CHATEAUGAY FRANKLIN COUNTY, NY	
TITLE: WATER WELLS, GROUNDWATER AQUIFERS, AND RECHARGE AREAS	
DRAWN BY: P. JACQUES	PROJ. NO.: 373210
CHECKED BY: J. FREDENBURG	FIGURE 13-1 Sheet 4 of 4
APPROVED BY: H. EFFLER	
DATE: JANUARY 2022	
  215 GREENFIELD PKWY, STE 102 LIVERPOOL, NY 13088	