


- LEGEND**
- PROPOSED ACCESS ROAD
 - PROPOSED UNDERGROUND COLLECTION LINE
 - LIMIT OF DISTURBANCE
 - PROPOSED FENCE
 - PROPOSED HDD LOCATIONS
 - PROPOSED INVERTER
 - PROPOSED SOLAR PANEL ARRAY
 - LIMIT OF CLEARING
 - LANDOWNER-IMPOSED DEVELOPMENT RESTRICTION AREA
 - FACILITY SITE
 - EXISTING CULVERT
 - USACE WETLAND PLOT
 - USACE UPLAND PLOT
 - DELINEATED WETLAND BOUNDARY LINE
 - DELINEATED PEM WETLAND
 - DELINEATED PFO WETLAND
 - APPROXIMATED PFO WETLAND
 - TOWN BOUNDARY

NOTES:


1. THIS FIGURE IS DESIGNED TO BE VIEWED OR PRINTED IN COLOR AT 11X17.
2. NON-CONTIGUOUS PORTIONS OF FACILITY PARCELS WHICH ARE NOT CONTROLLED FOR USE AS PART OF THE FACILITY ARE NOT SHOWN ON THIS MAP.
3. THE WETLAND STUDY AREA CONSISTS OF THE FACILITY SITE EXCEPT AREAS OF LANDOWNER-IMPOSED DEVELOPMENT RESTRICTION.

BASE MAP: NYSGIS "LATEST ORTHOIMAGERY" ONLINE SERVICE LAYER.
DATA SOURCES: TRC, NYSGIS.

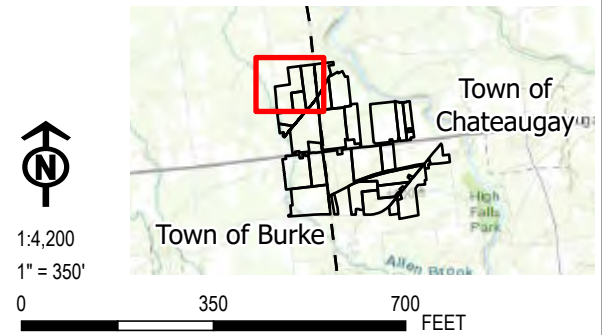

PROJECT:		BROOKSIDE SOLAR LLC TOWNS OF BURKE & CHATEAUGAY FRANKLIN COUNTY, NY	
TITLE:		DELINEATED WETLANDS	
DRAWN BY:	P. JACQUES	PROJ. NO.:	373210
CHECKED BY:	J. FREDENBURG	FIGURE 14-1 <i>Sheet 1 of 11</i>	
APPROVED BY:	H. EFFLER		
DATE:	FEBRUARY 2022		



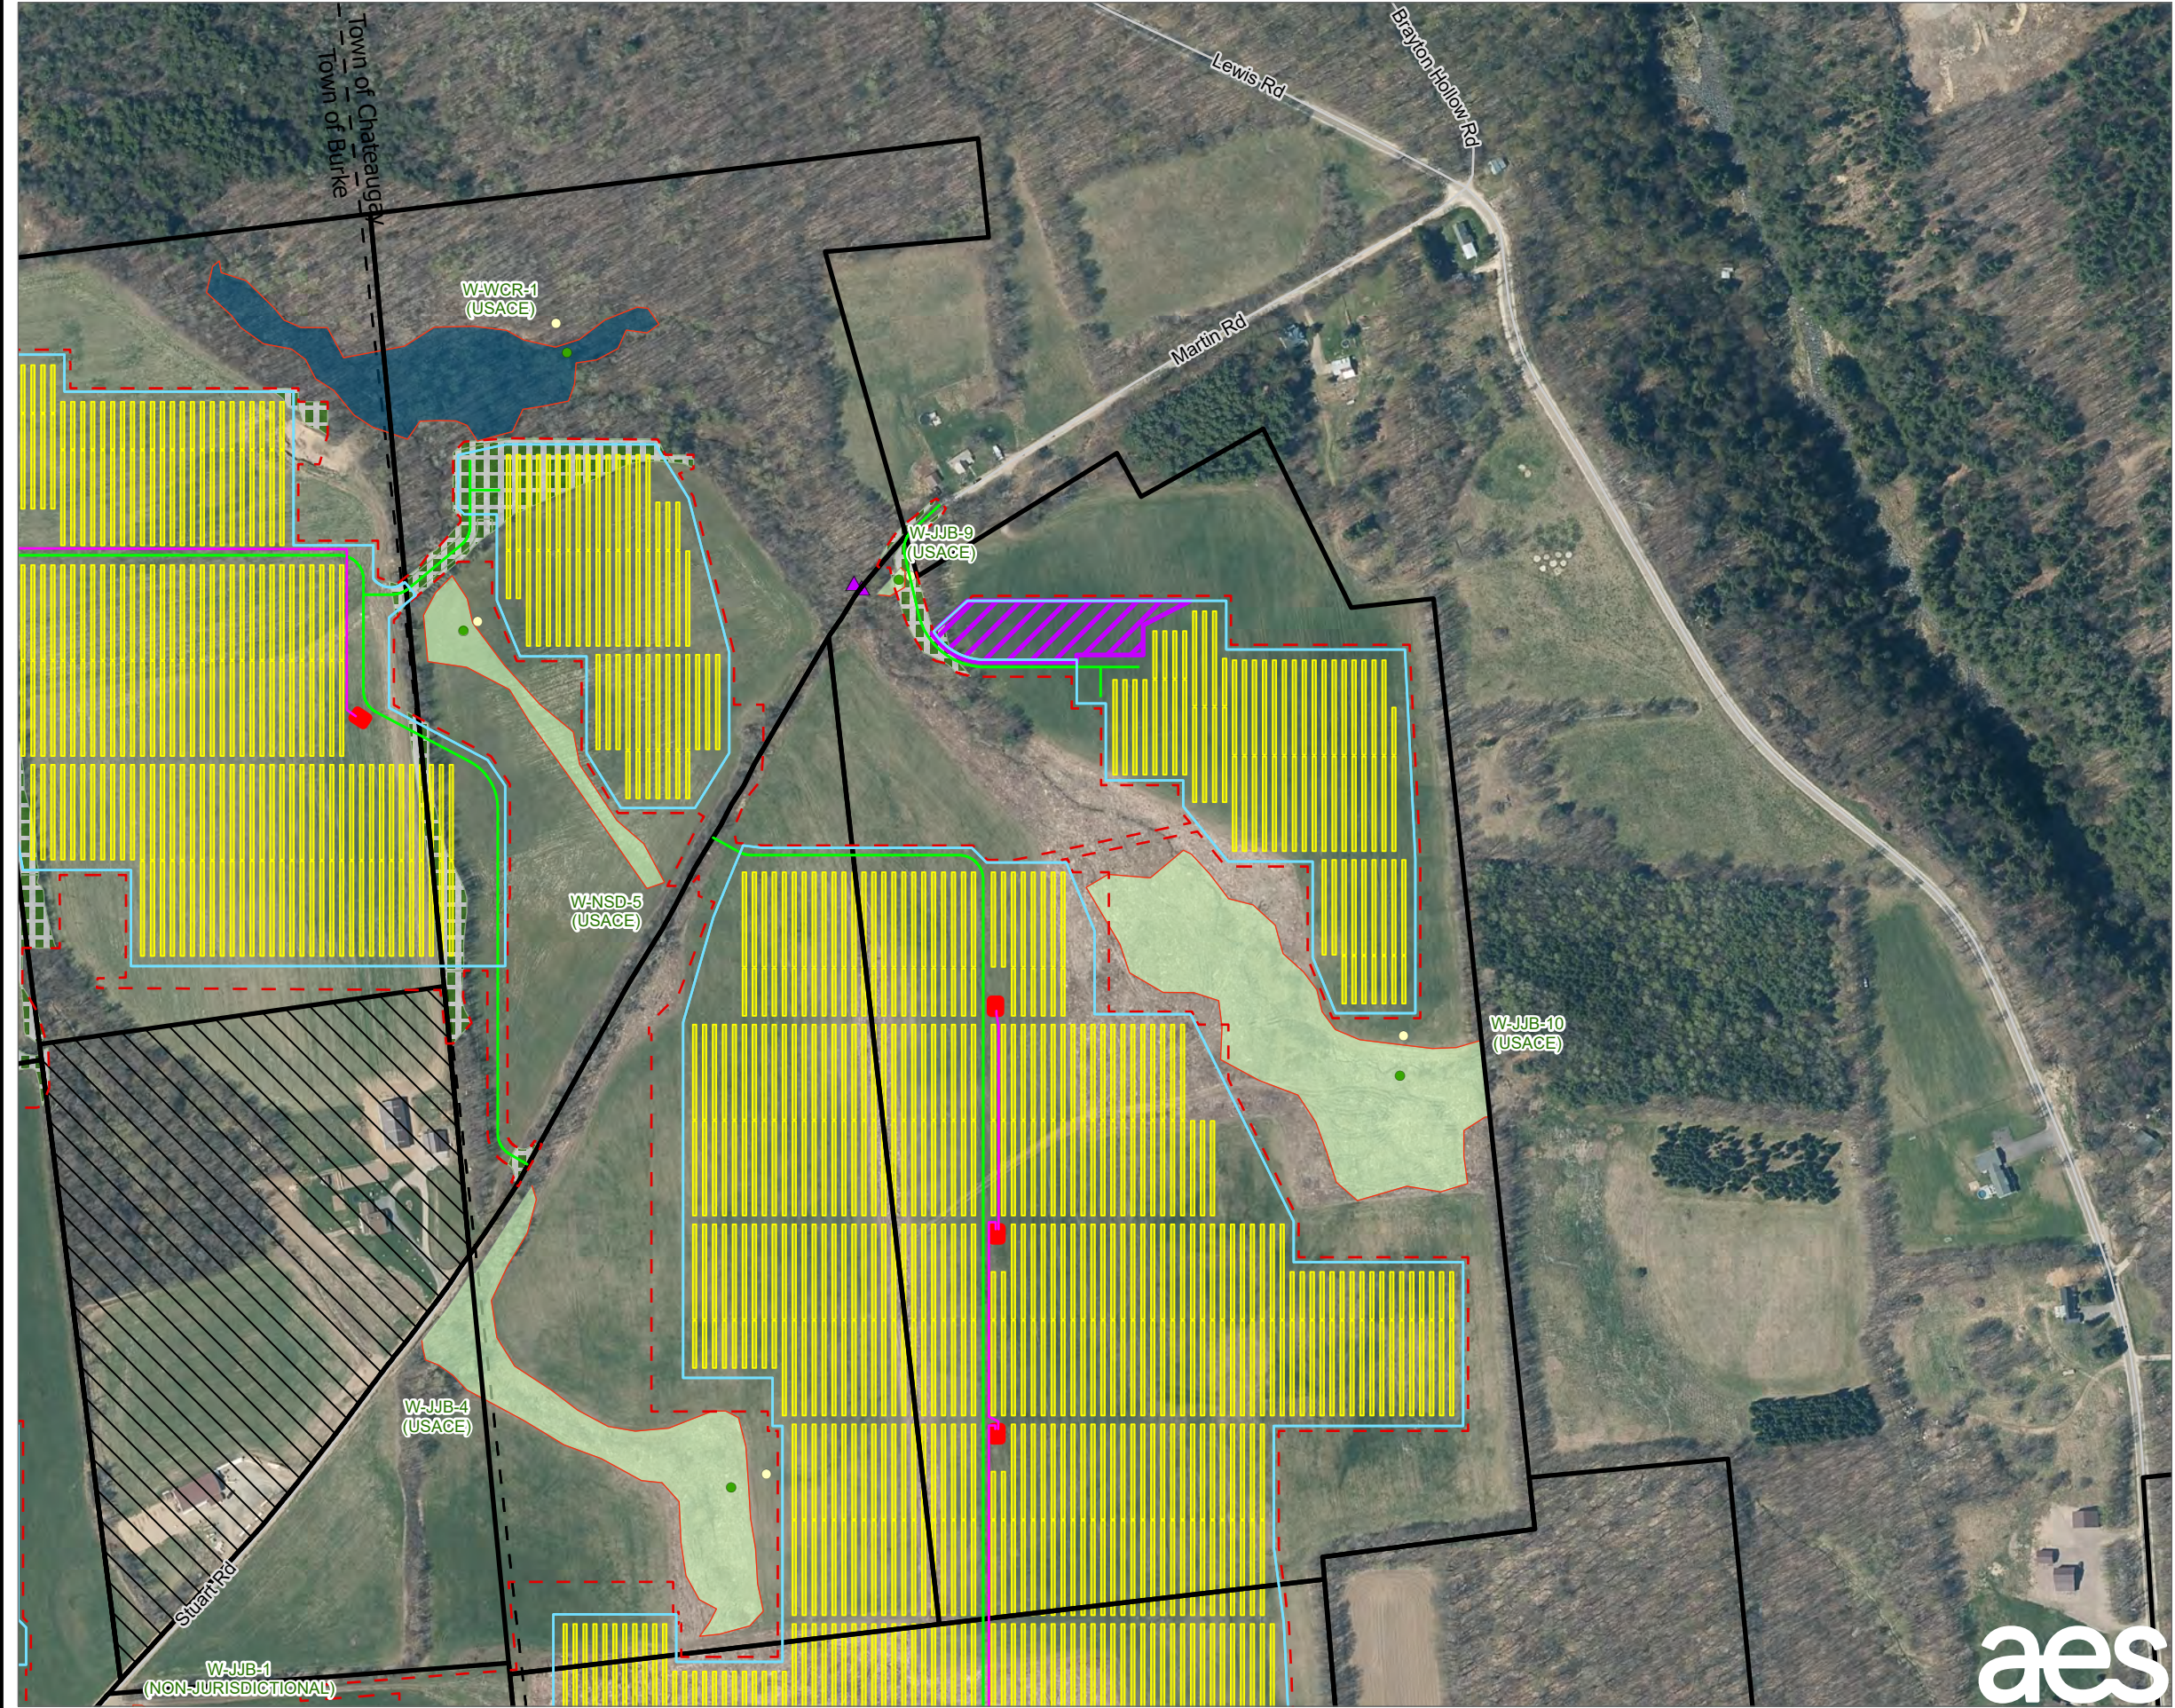


- LEGEND**
- PROPOSED ACCESS ROAD
 - PROPOSED UNDERGROUND COLLECTION LINE
 - LIMIT OF DISTURBANCE
 - PROPOSED LAYDOWN YARD
 - PROPOSED FENCE
 - PROPOSED INVERTER
 - PROPOSED SOLAR PANEL ARRAY
 - LIMIT OF CLEARING
 - LANDOWNER-IMPOSED DEVELOPMENT RESTRICTION AREA
 - FACILITY SITE
 - EXISTING CULVERT
 - USACE WETLAND PLOT
 - USACE UPLAND PLOT
 - DELINEATED WETLAND BOUNDARY LINE
 - DELINEATED PEM WETLAND
 - DELINEATED PFO WETLAND
 - TOWN BOUNDARY

NOTES:


- THIS FIGURE IS DESIGNED TO BE VIEWED OR PRINTED IN COLOR AT 11X17.
- NON-CONTIGUOUS PORTIONS OF FACILITY PARCELS WHICH ARE NOT CONTROLLED FOR USE AS PART OF THE FACILITY ARE NOT SHOWN ON THIS MAP.
- THE WETLAND STUDY AREA CONSISTS OF THE FACILITY SITE EXCEPT AREAS OF LANDOWNER-IMPOSED DEVELOPMENT RESTRICTION.

BASE MAP: NYSGIS "LATEST ORTHOIMAGERY" ONLINE SERVICE LAYER.
DATA SOURCES: TRC, NYSGIS.

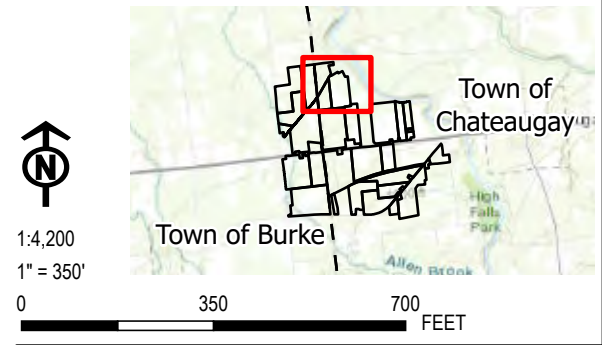

PROJECT:		BROOKSIDE SOLAR LLC TOWNS OF BURKE & CHATEAUGAY FRANKLIN COUNTY, NY	
TITLE:		DELINEATED WETLANDS	
DRAWN BY:	P. JACQUES	PROJ. NO.:	373210
CHECKED BY:	J. FREDENBURG	FIGURE 14-1 <i>Sheet 2 of 11</i>	
APPROVED BY:	H. EFFLER		
DATE:	FEBRUARY 2022		
		215 GREENFIELD PKWY, STE 102 LIVERPOOL, NY 13088	



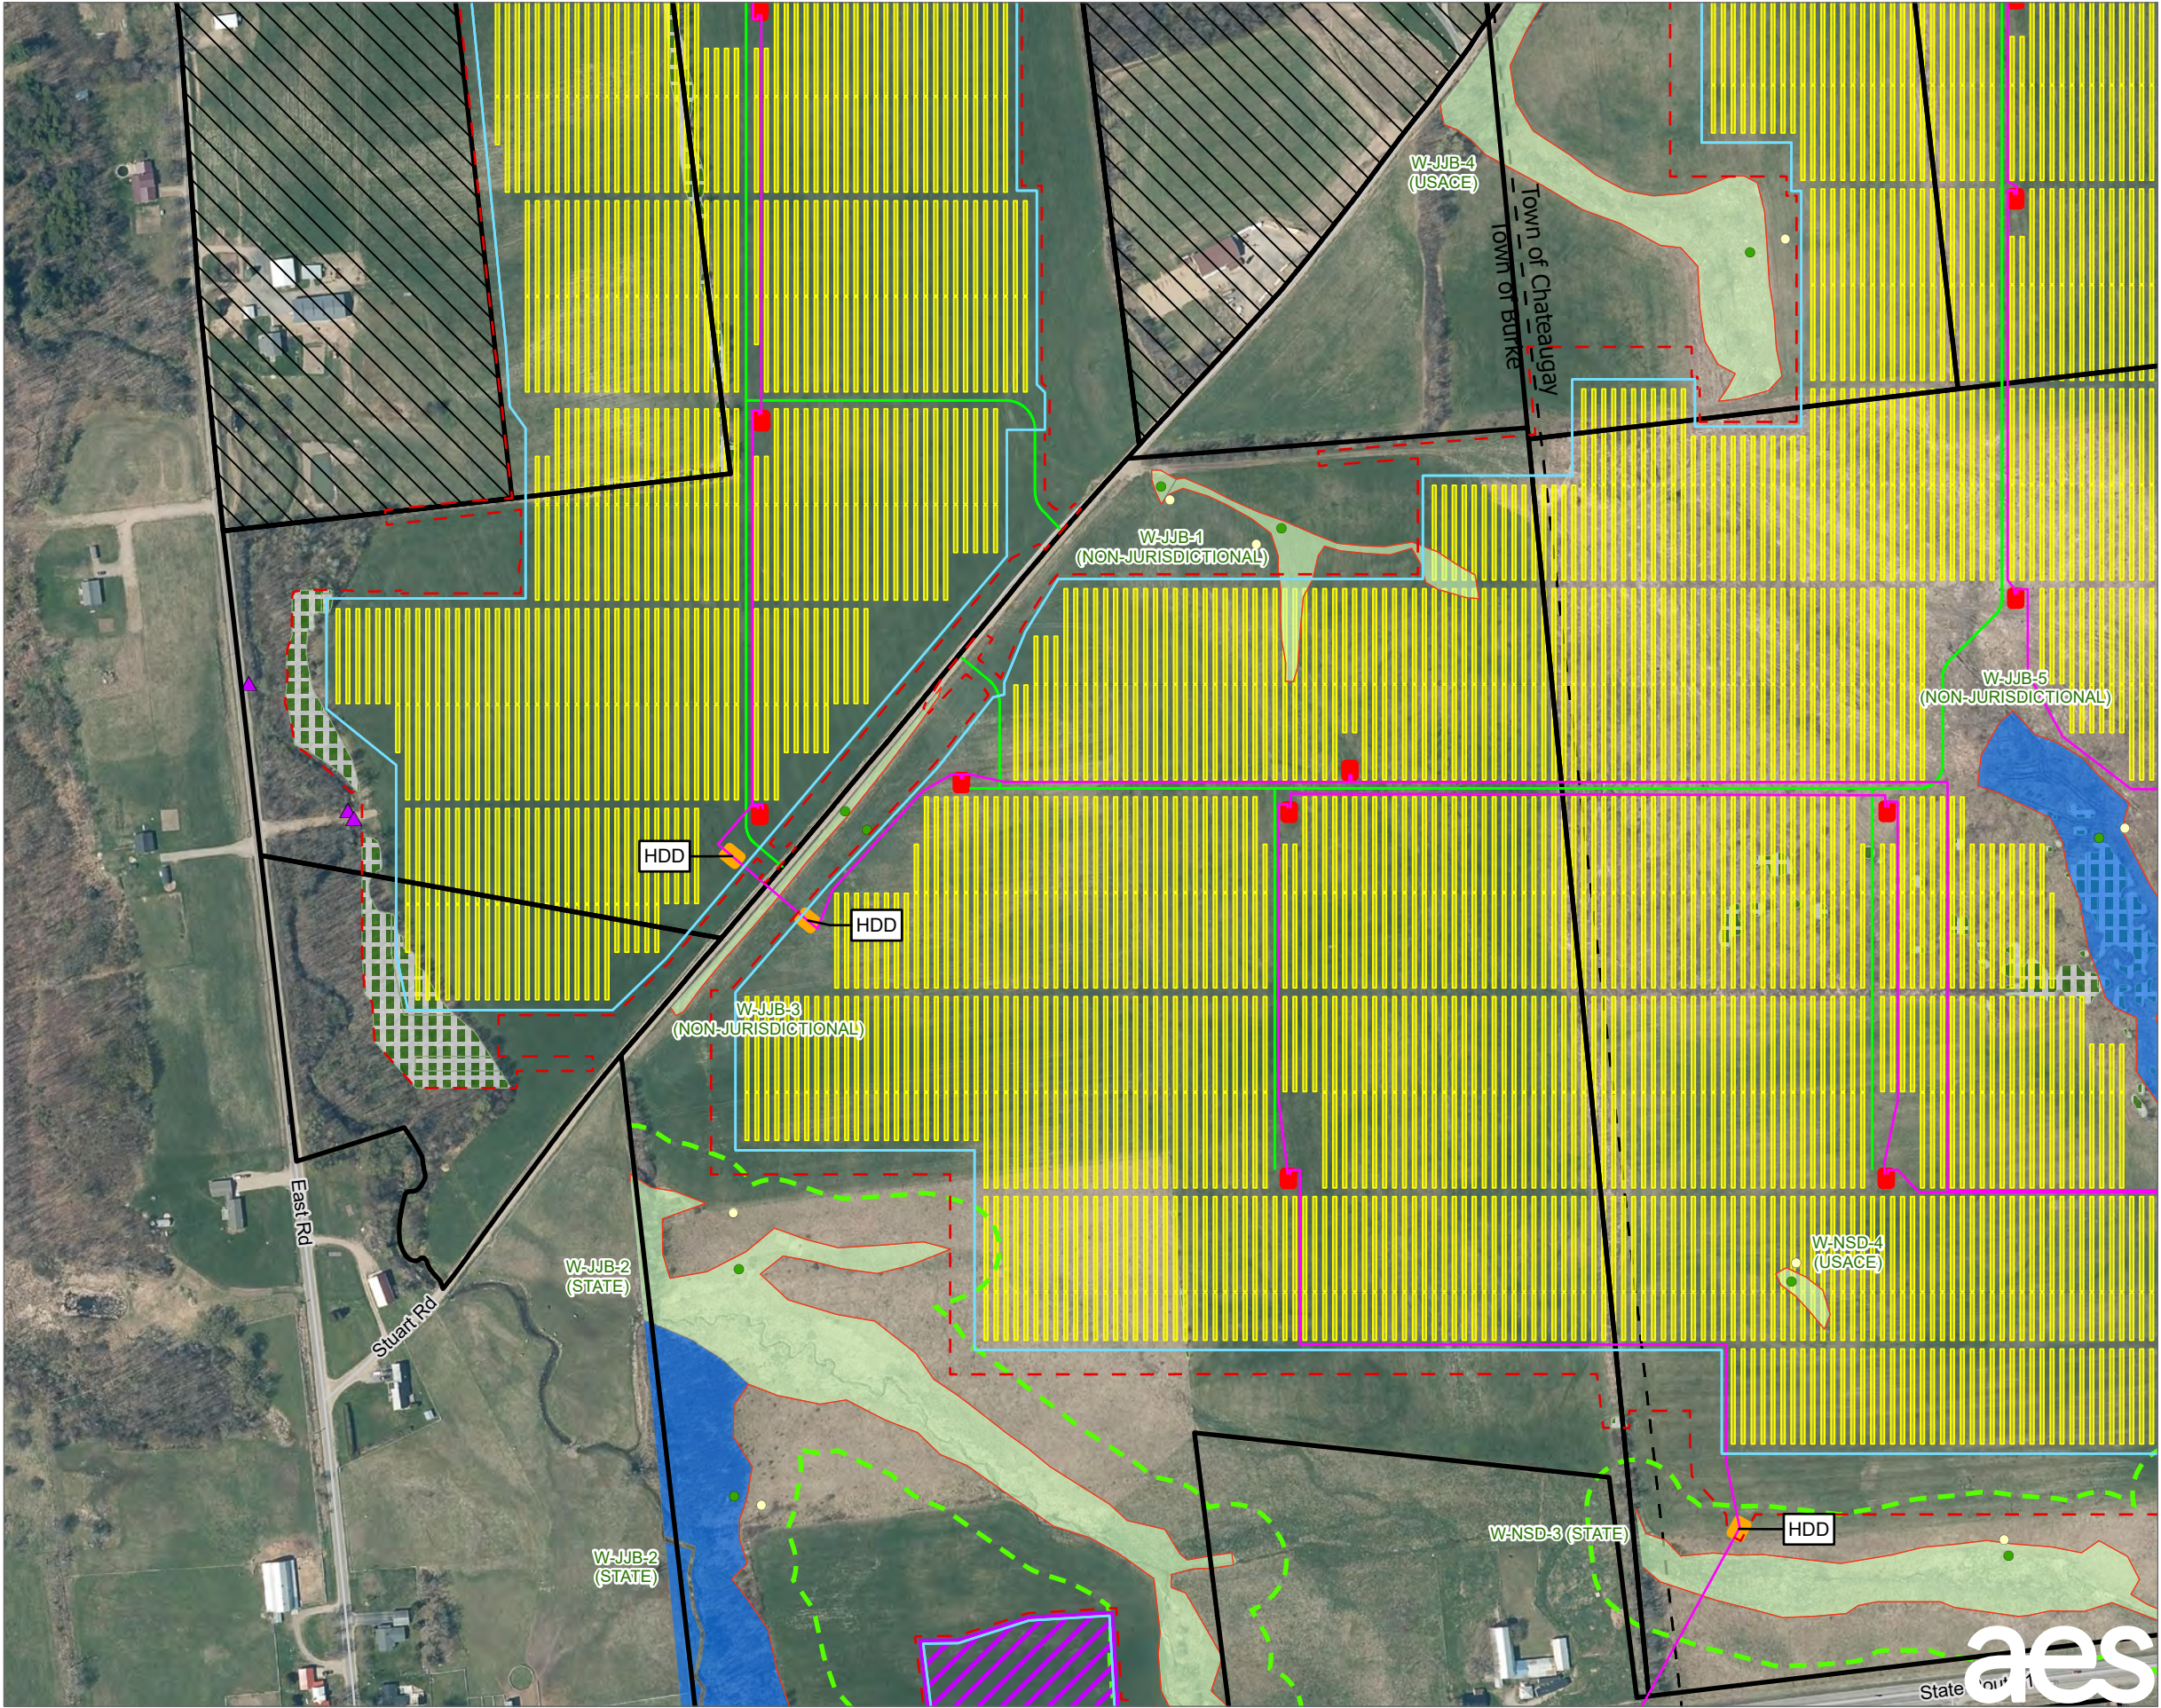


- LEGEND**
- PROPOSED ACCESS ROAD
 - PROPOSED UNDERGROUND COLLECTION LINE
 - LIMIT OF DISTURBANCE
 - PROPOSED LAYDOWN YARD
 - PROPOSED FENCE
 - PROPOSED HDD LOCATIONS
 - PROPOSED INVERTER
 - PROPOSED SOLAR PANEL ARRAY
 - LIMIT OF CLEARING
 - LANDOWNER-IMPOSED DEVELOPMENT RESTRICTION AREA
 - FACILITY SITE
 - EXISTING CULVERT
 - USACE WETLAND PLOT
 - USACE UPLAND PLOT
 - DELINEATED WETLAND BOUNDARY LINE
 - DELINEATED PEM WETLAND
 - DELINEATED PSS WETLAND
 - STATE REGULATED 100FT BUFFER
 - TOWN BOUNDARY

NOTES:


1. THIS FIGURE IS DESIGNED TO BE VIEWED OR PRINTED IN COLOR AT 11X17.
2. NON-CONTIGUOUS PORTIONS OF FACILITY PARCELS WHICH ARE NOT CONTROLLED FOR USE AS PART OF THE FACILITY ARE NOT SHOWN ON THIS MAP.
3. THE WETLAND STUDY AREA CONSISTS OF THE FACILITY SITE EXCEPT AREAS OF LANDOWNER-IMPOSED DEVELOPMENT RESTRICTION.

BASE MAP: NYSGIS "LATEST ORTHOIMAGERY" ONLINE SERVICE LAYER.
DATA SOURCES: TRC, NYSGIS.

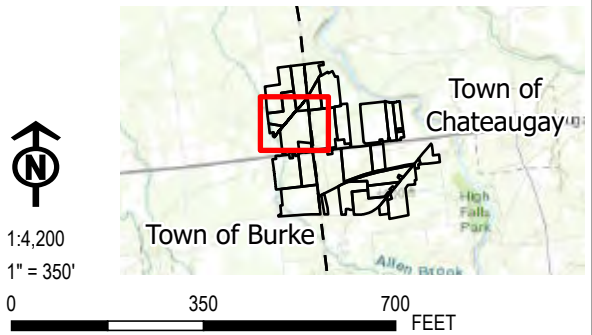

PROJECT:		BROOKSIDE SOLAR LLC TOWNS OF BURKE & CHATEAUGAY FRANKLIN COUNTY, NY	
TITLE:		DELINEATED WETLANDS	
DRAWN BY:	P. JACQUES	PROJ. NO.:	373210
CHECKED BY:	J. FREDENBURG	FIGURE 14-1 <i>Sheet 3 of 11</i>	
APPROVED BY:	H. EFFLER		
DATE:	FEBRUARY 2022	215 GREENFIELD PKWY, STE 102 LIVERPOOL, NY 13088	



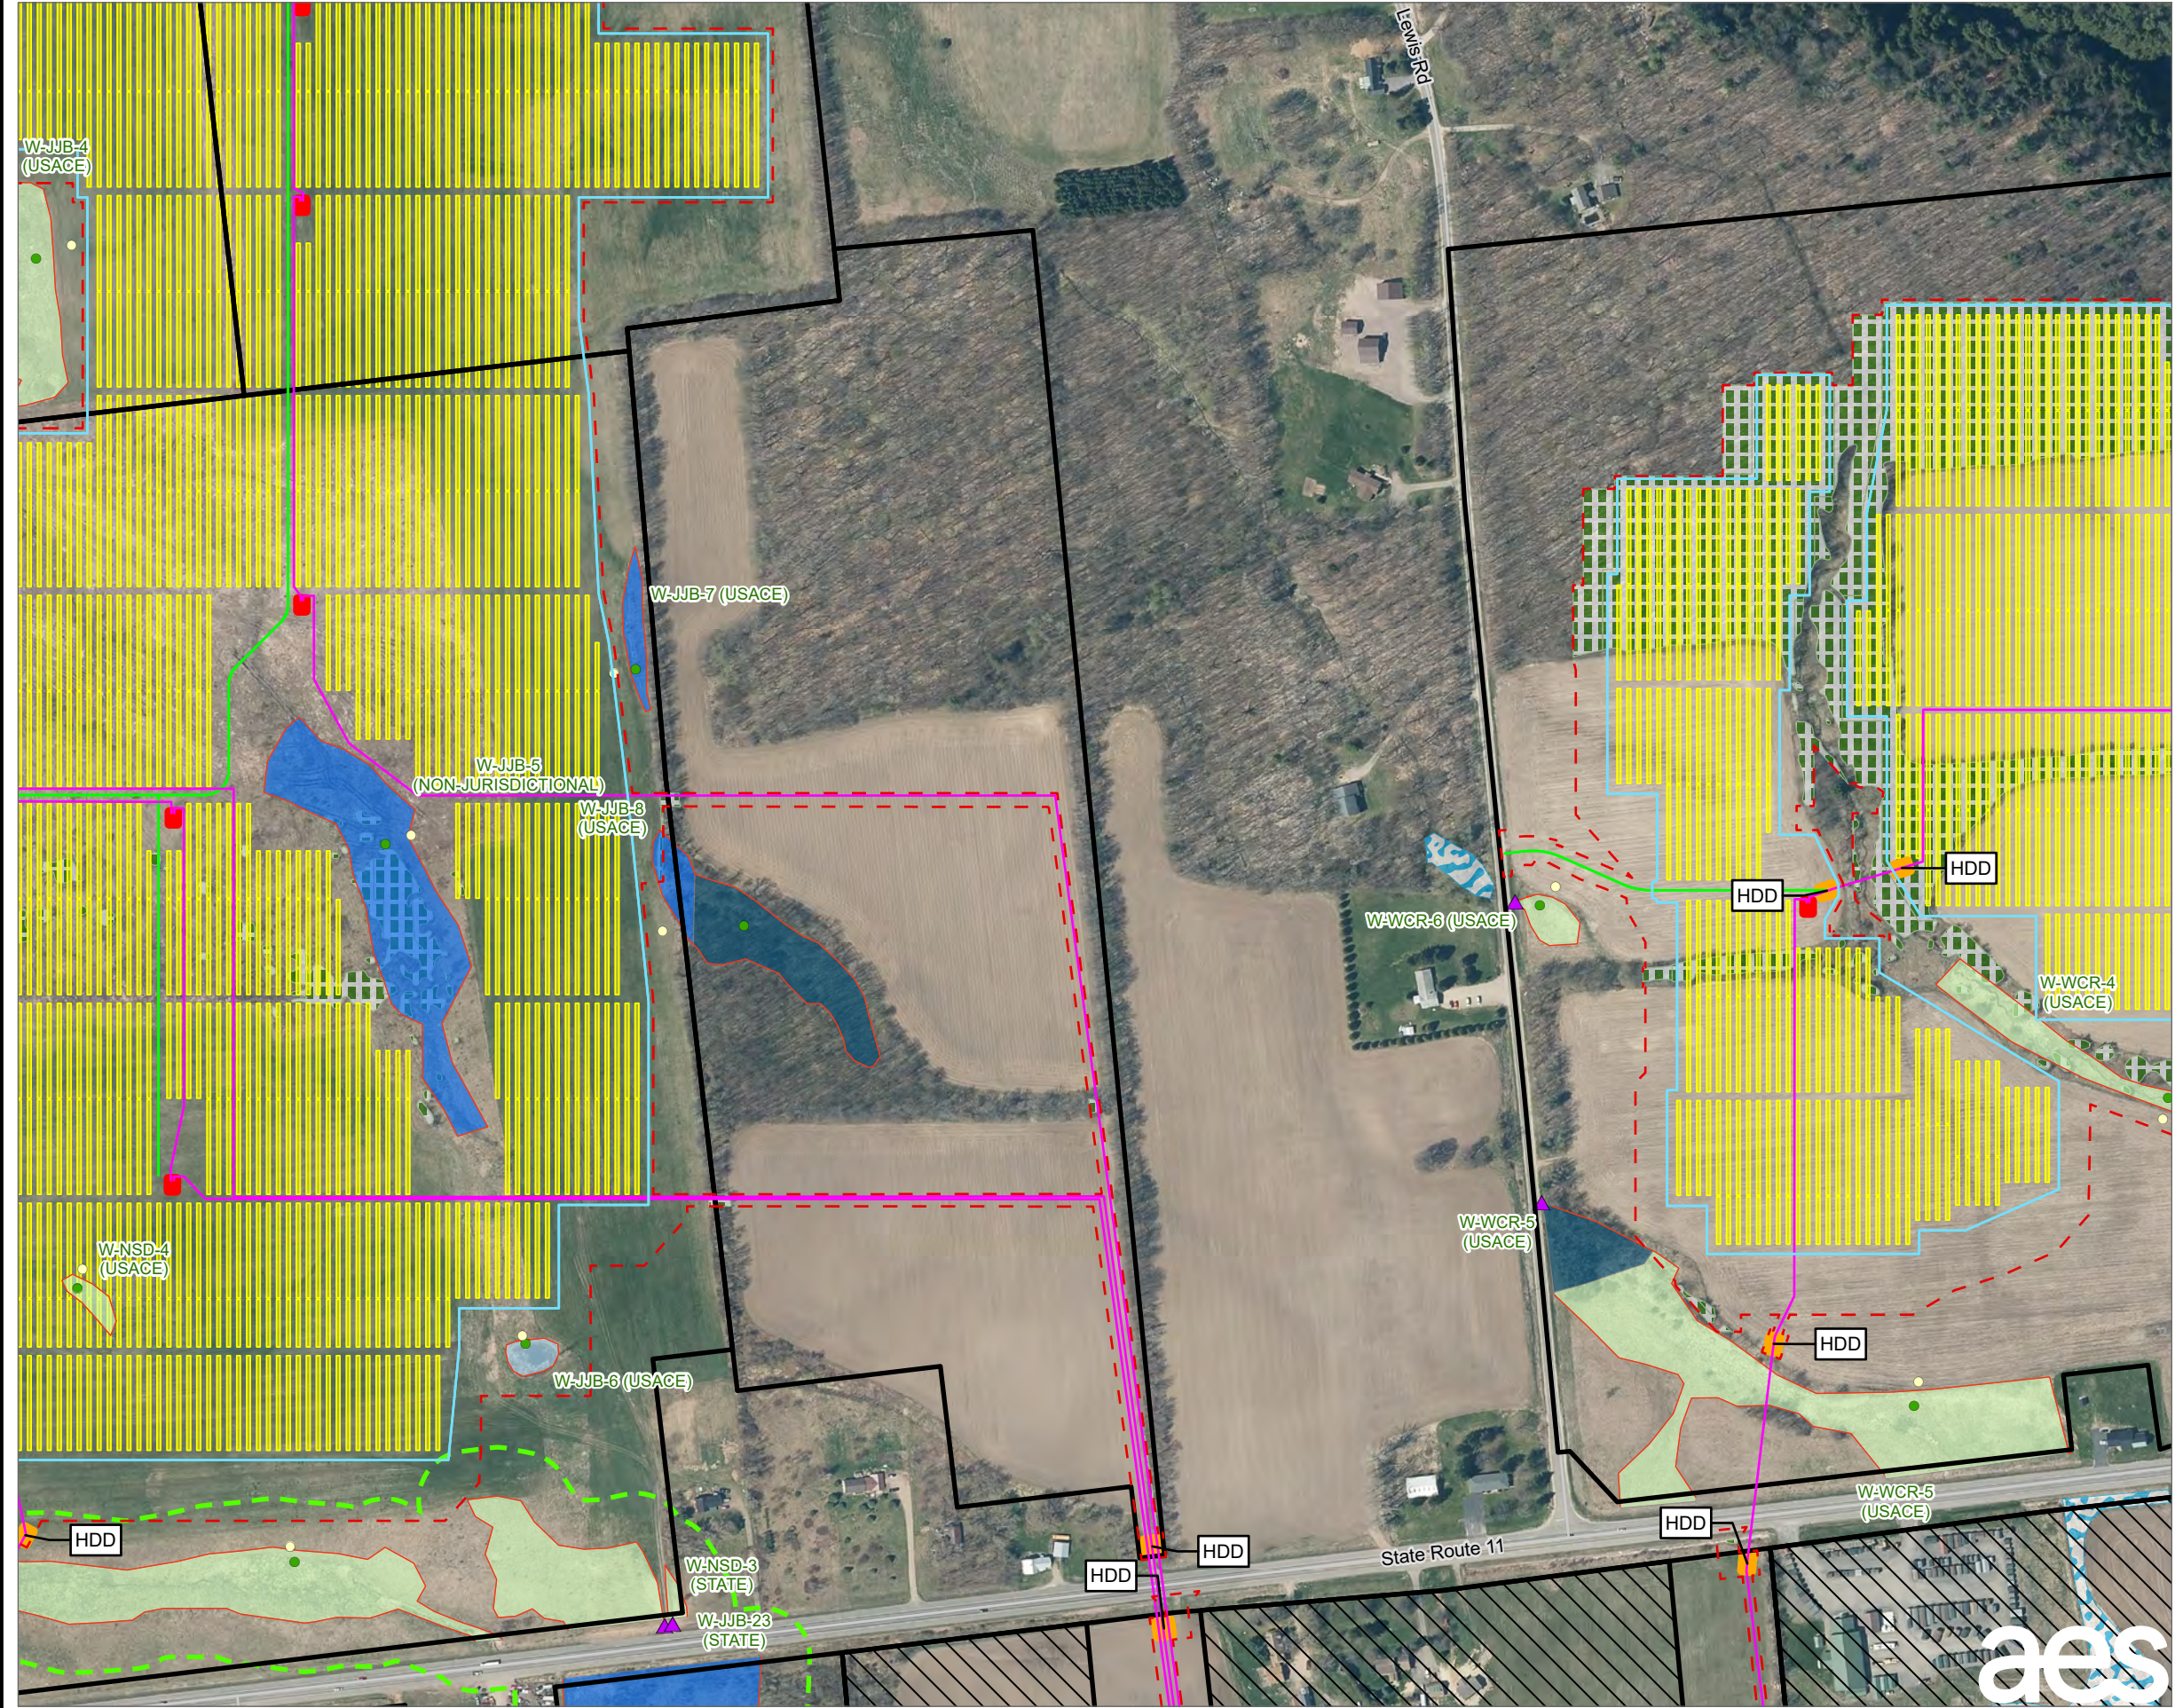

LEGEND

- PROPOSED ACCESS ROAD
- PROPOSED UNDERGROUND COLLECTION LINE
- LIMIT OF DISTURBANCE
- PROPOSED FENCE
- PROPOSED HDD LOCATIONS
- PROPOSED INVERTER
- PROPOSED SOLAR PANEL ARRAY
- LIMIT OF CLEARING
- LANDOWNER-IMPOSED DEVELOPMENT RESTRICTION AREA
- FACILITY SITE
- EXISTING CULVERT
- USACE WETLAND PLOT
- USACE UPLAND PLOT
- DELINEATED WETLAND BOUNDARY LINE
- DELINEATED PEM WETLAND
- DELINEATED PSS WETLAND
- DELINEATED PFO WETLAND
- DELINEATED PUB WETLAND
- STATE REGULATED 100FT BUFFER
- APPROXIMATED PEM WETLAND
- TOWN BOUNDARY

NOTES:

1. THIS FIGURE IS DESIGNED TO BE VIEWED OR PRINTED IN COLOR AT 11X17.

2. NON-CONTIGUOUS PORTIONS OF FACILITY PARCELS WHICH ARE NOT CONTROLLED FOR USE AS PART OF THE FACILITY ARE NOT SHOWN ON THIS MAP.

3. THE WETLAND STUDY AREA CONSISTS OF THE FACILITY SITE EXCEPT AREAS OF LANDOWNER-IMPOSED DEVELOPMENT RESTRICTION.

BASE MAP: NYSGIS "LATEST ORTHOIMAGERY" ONLINE SERVICE LAYER.
DATA SOURCES: TRC, NYSGIS.

1:4,200
1" = 350'

0 350 700 FEET

Town of Chateaugay


Town of Burke

PROJECT: **BROOKSIDE SOLAR LLC**
TOWNS OF BURKE & CHATEAUGAY
FRANKLIN COUNTY, NY

TITLE: **DELINEATED WETLANDS**

DRAWN BY: P. JACQUES	PROJ. NO.: 373210
CHECKED BY: J. FREDENBURG	FIGURE 14-1 Sheet 4 of 11
APPROVED BY: H. EFFLER	
DATE: FEBRUARY 2022	

215 GREENFIELD PKWY, STE 102
LIVERPOOL, NY 13088

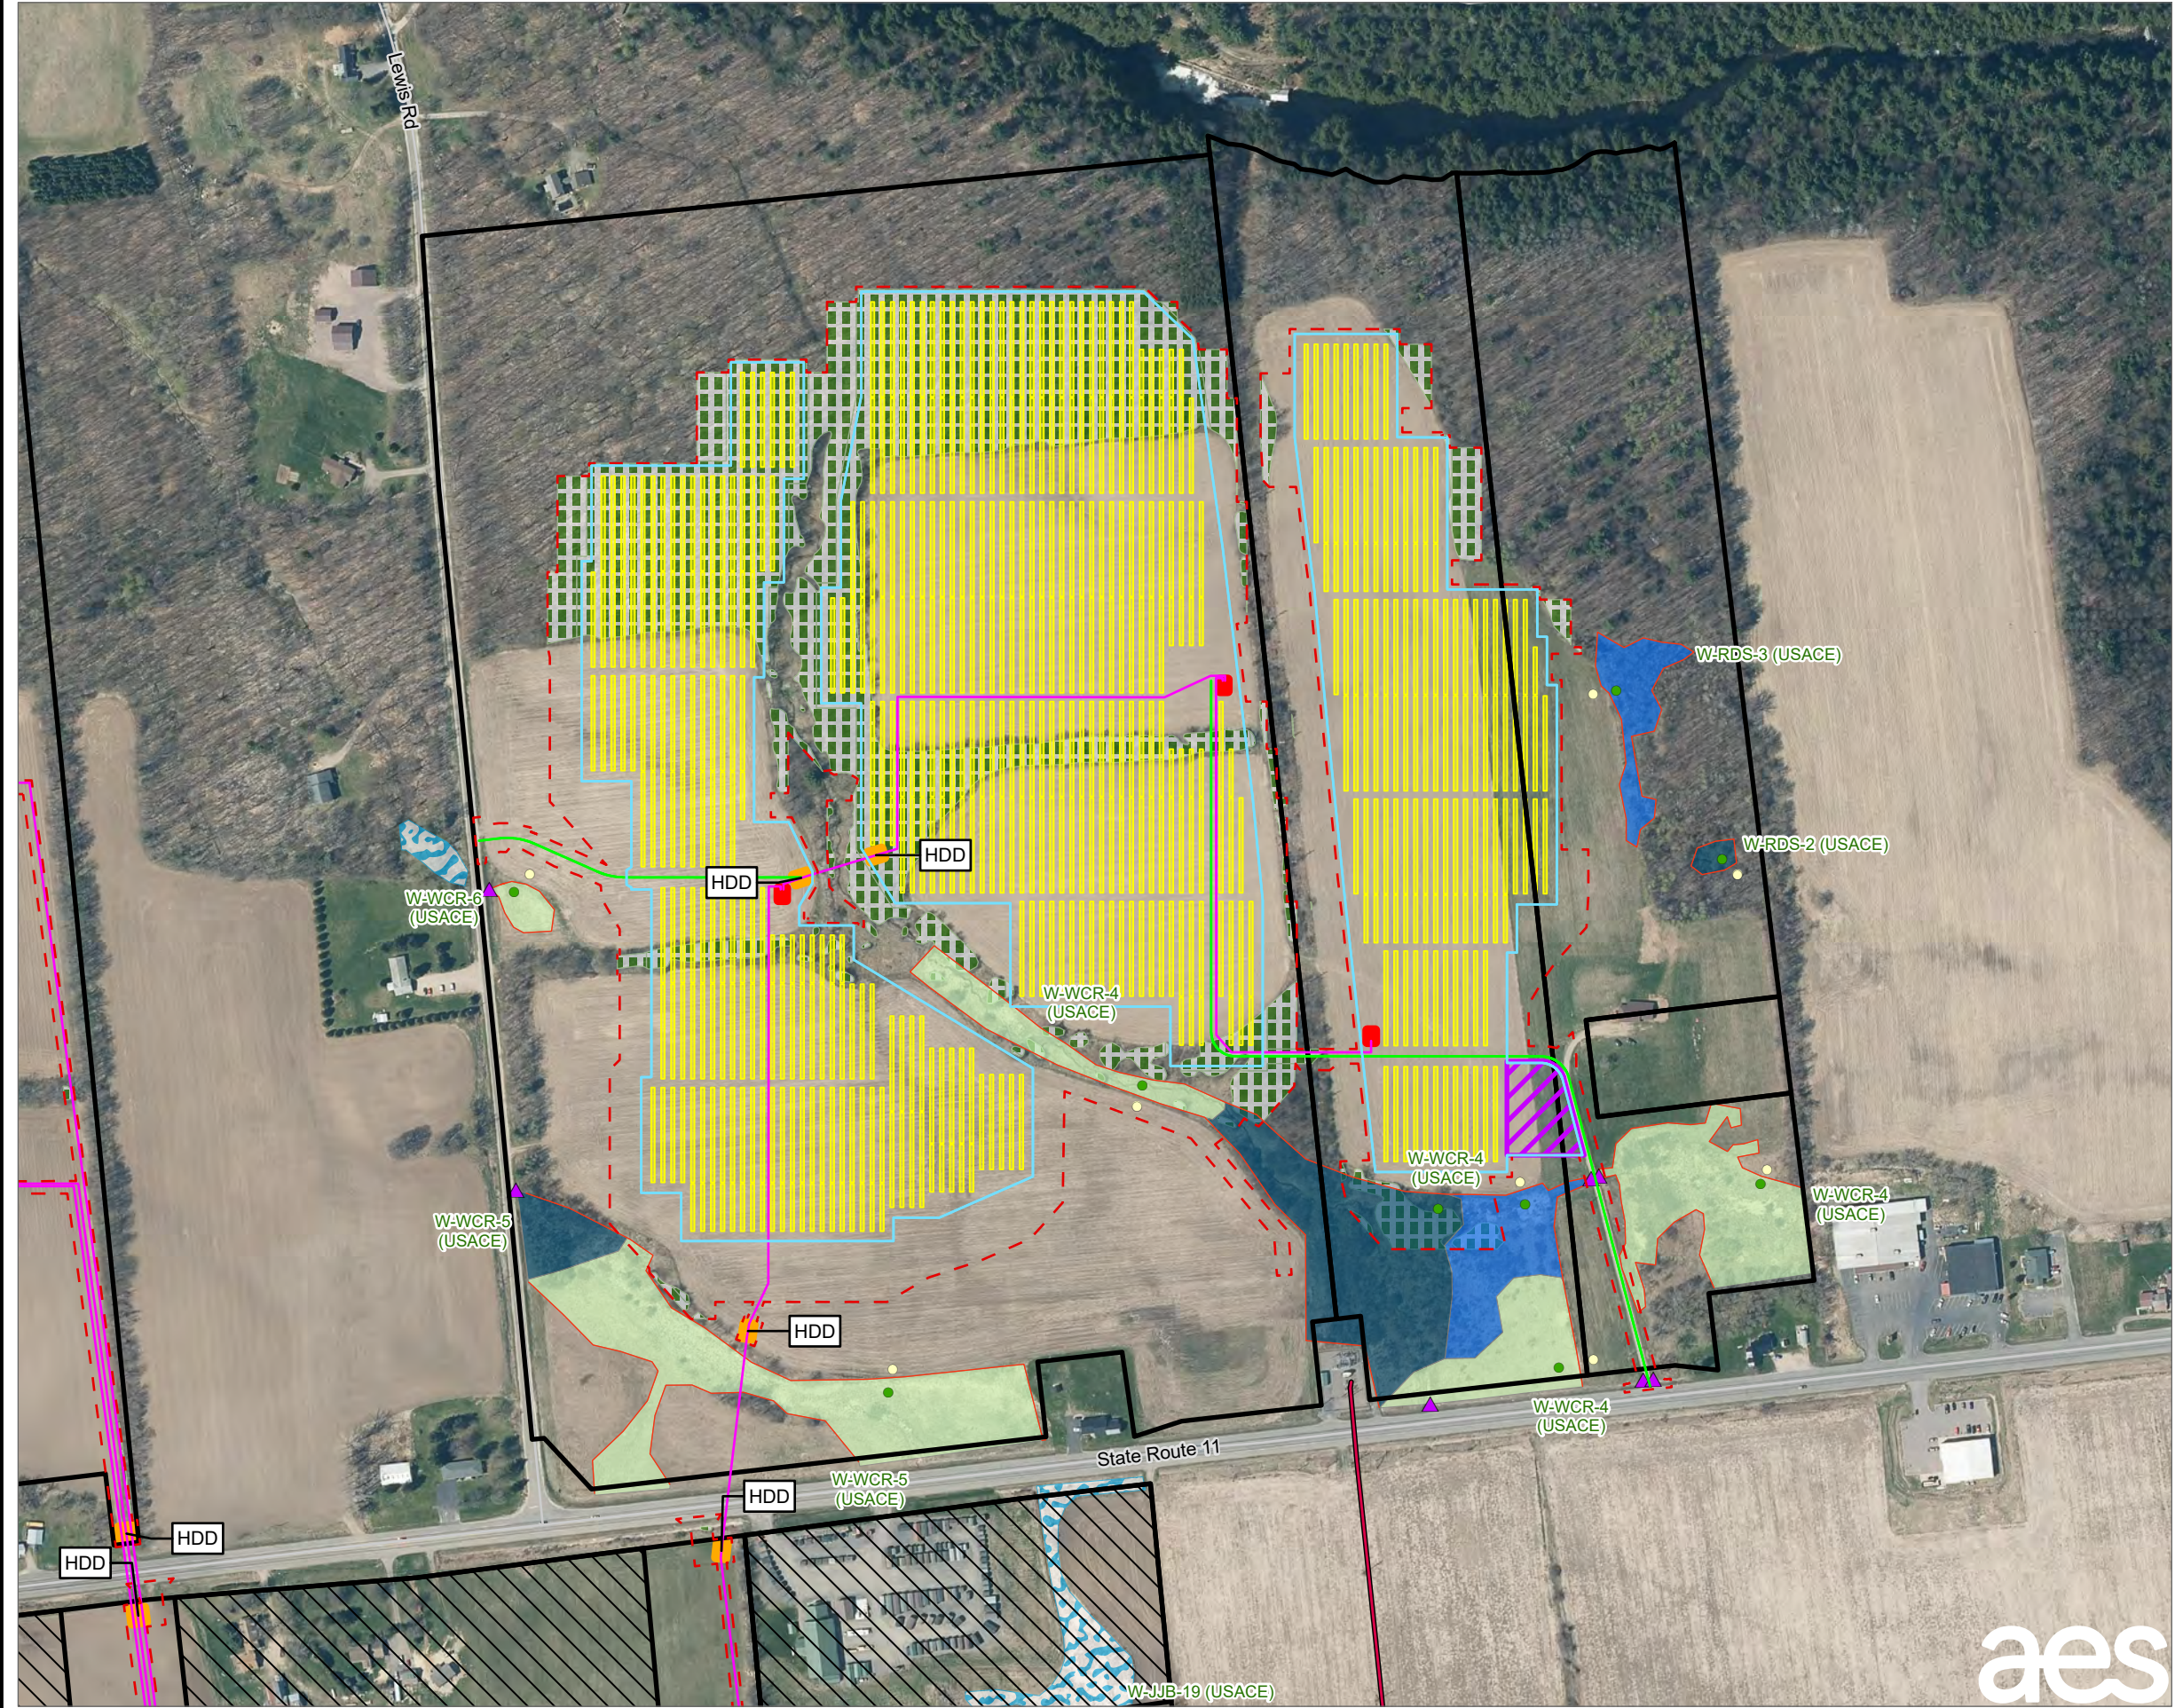

LEGEND

- EXISTING 115 KV TRANSMISSION LINE
- PROPOSED ACCESS ROAD
- PROPOSED UNDERGROUND COLLECTION LINE
- LIMIT OF DISTURBANCE
- PROPOSED LAYDOWN YARD
- PROPOSED FENCE
- PROPOSED HDD LOCATIONS
- PROPOSED INVERTER
- PROPOSED SOLAR PANEL ARRAY
- LIMIT OF CLEARING
- LANDOWNER-IMPOSED DEVELOPMENT RESTRICTION AREA
- FACILITY SITE
- EXISTING CULVERT
- USACE WETLAND PLOT
- USACE UPLAND PLOT
- DELINEATED WETLAND BOUNDARY LINE
- DELINEATED PEM WETLAND
- DELINEATED PSS WETLAND
- DELINEATED PFO WETLAND
- APPROXIMATED PEM WETLAND
- TOWN BOUNDARY

NOTES:

1. THIS FIGURE IS DESIGNED TO BE VIEWED OR PRINTED IN COLOR AT 11X17.

2. NON-CONTIGUOUS PORTIONS OF FACILITY PARCELS WHICH ARE NOT CONTROLLED FOR USE AS PART OF THE FACILITY ARE NOT SHOWN ON THIS MAP.

3. THE WETLAND STUDY AREA CONSISTS OF THE FACILITY SITE EXCEPT AREAS OF LANDOWNER-IMPOSED DEVELOPMENT RESTRICTION.

BASE MAP: NYSGIS "LATEST ORTHOIMAGERY" ONLINE SERVICE LAYER.
DATA SOURCES: TRC, NYSGIS.

1:4,200
1" = 350'

0 350 700 FEET

PROJECT:


**BROOKSIDE SOLAR LLC
TOWNS OF BURKE & CHATEAUGAY
FRANKLIN COUNTY, NY**

TITLE:

DELINEATED WETLANDS

DRAWN BY:	P. JACQUES	PROJ. NO.:	373210
CHECKED BY:	J. FREDENBURG	FIGURE 14-1 Sheet 5 of 11	
APPROVED BY:	H. EFFLER		
DATE:	FEBRUARY 2022		

215 GREENFIELD PKWY, STE 102
LIVERPOOL, NY 13088

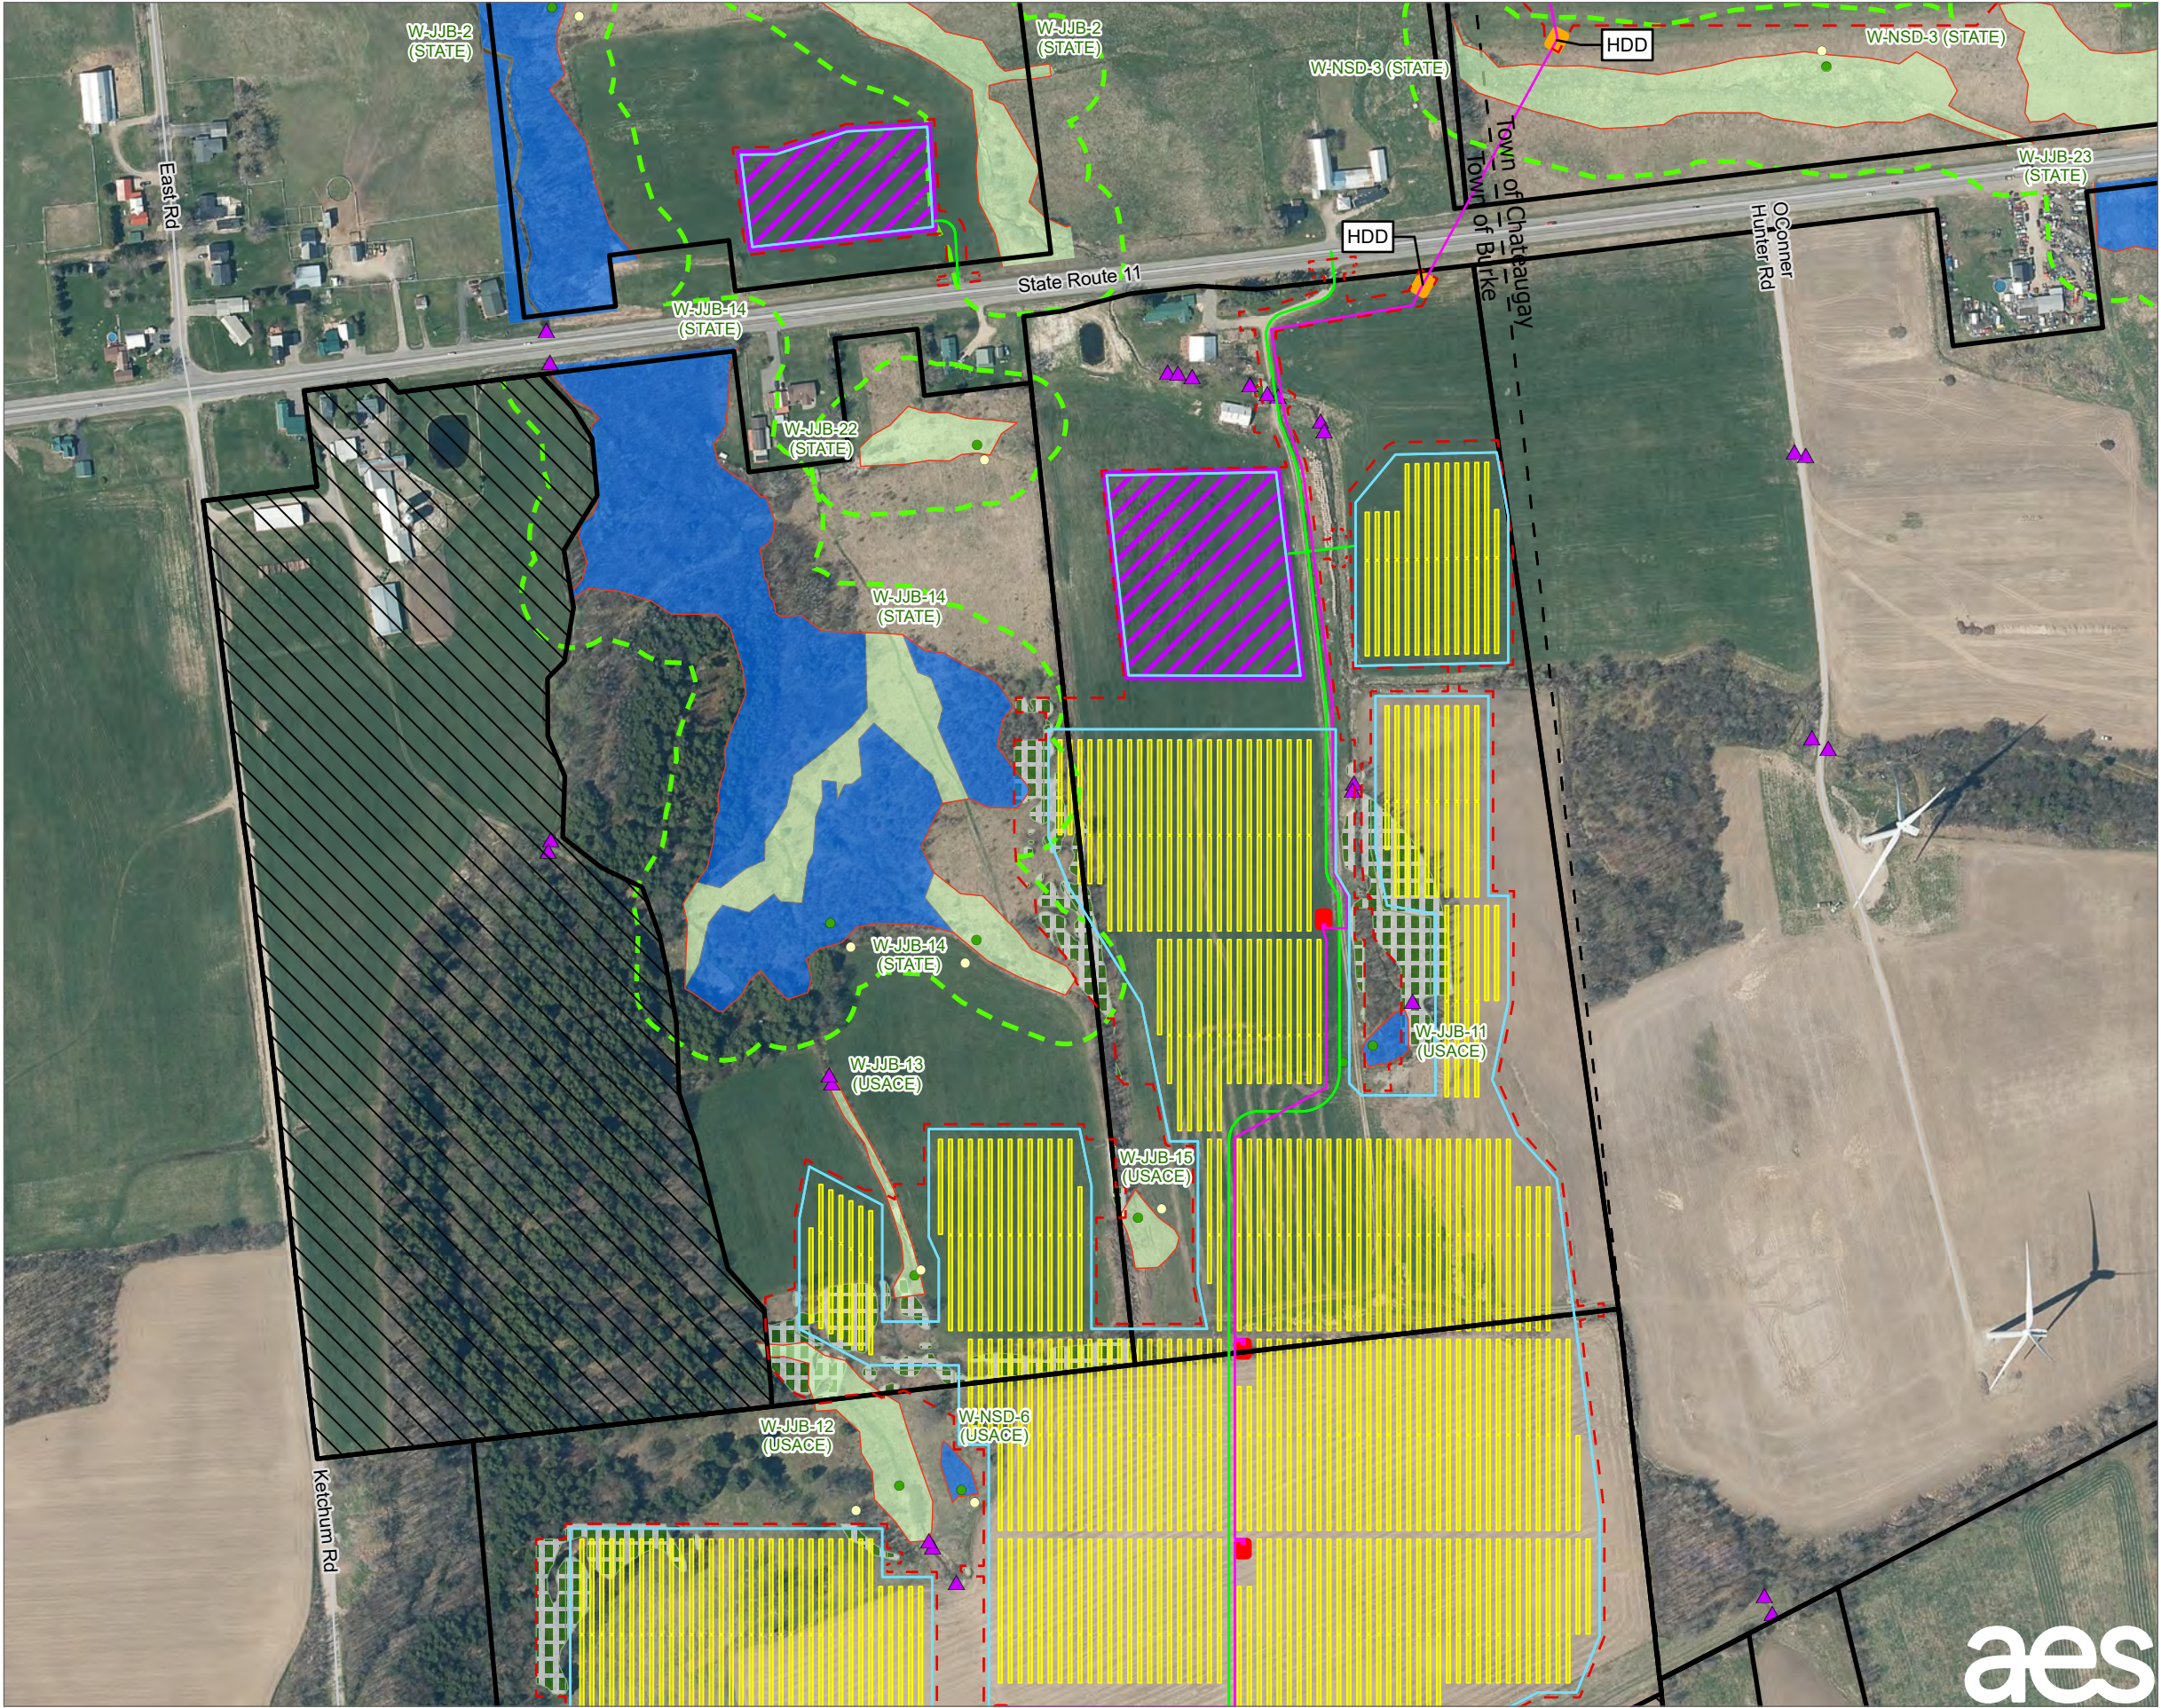


- LEGEND**
- PROPOSED ACCESS ROAD
 - PROPOSED UNDERGROUND COLLECTION LINE
 - LIMIT OF DISTURBANCE
 - PROPOSED LAYDOWN YARD
 - PROPOSED FENCE
 - PROPOSED HDD LOCATIONS
 - PROPOSED INVERTER
 - PROPOSED SOLAR PANEL ARRAY
 - LIMIT OF CLEARING
 - LANDOWNER-IMPOSED DEVELOPMENT RESTRICTION AREA
 - FACILITY SITE
 - EXISTING CULVERT
 - USACE WETLAND PLOT
 - USACE UPLAND PLOT
 - DELINEATED WETLAND BOUNDARY LINE
 - DELINEATED PEM WETLAND
 - DELINEATED PSS WETLAND
 - STATE REGULATED 100FT BUFFER
 - TOWN BOUNDARY

NOTES:


1. THIS FIGURE IS DESIGNED TO BE VIEWED OR PRINTED IN COLOR AT 11X17.
2. NON-CONTIGUOUS PORTIONS OF FACILITY PARCELS WHICH ARE NOT CONTROLLED FOR USE AS PART OF THE FACILITY ARE NOT SHOWN ON THIS MAP.
3. THE WETLAND STUDY AREA CONSISTS OF THE FACILITY SITE EXCEPT AREAS OF LANDOWNER-IMPOSED DEVELOPMENT RESTRICTION.

BASE MAP: NYSGIS "LATEST ORTHOIMAGERY" ONLINE SERVICE LAYER.
DATA SOURCES: TRC, NYSGIS.

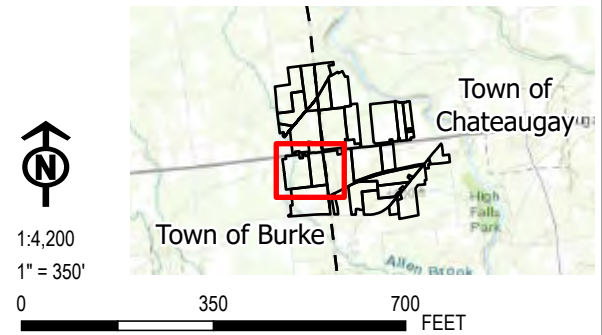

PROJECT:		BROOKSIDE SOLAR LLC TOWNS OF BURKE & CHATEAUGAY FRANKLIN COUNTY, NY	
TITLE:		DELINEATED WETLANDS	
DRAWN BY:	P. JACQUES	PROJ. NO.:	373210
CHECKED BY:	J. FREDENBURG	FIGURE 14-1 <i>Sheet 6 of 11</i>	
APPROVED BY:	H. EFFLER		
DATE:	FEBRUARY 2022		
		215 GREENFIELD PKWY, STE 102 LIVERPOOL, NY 13088	



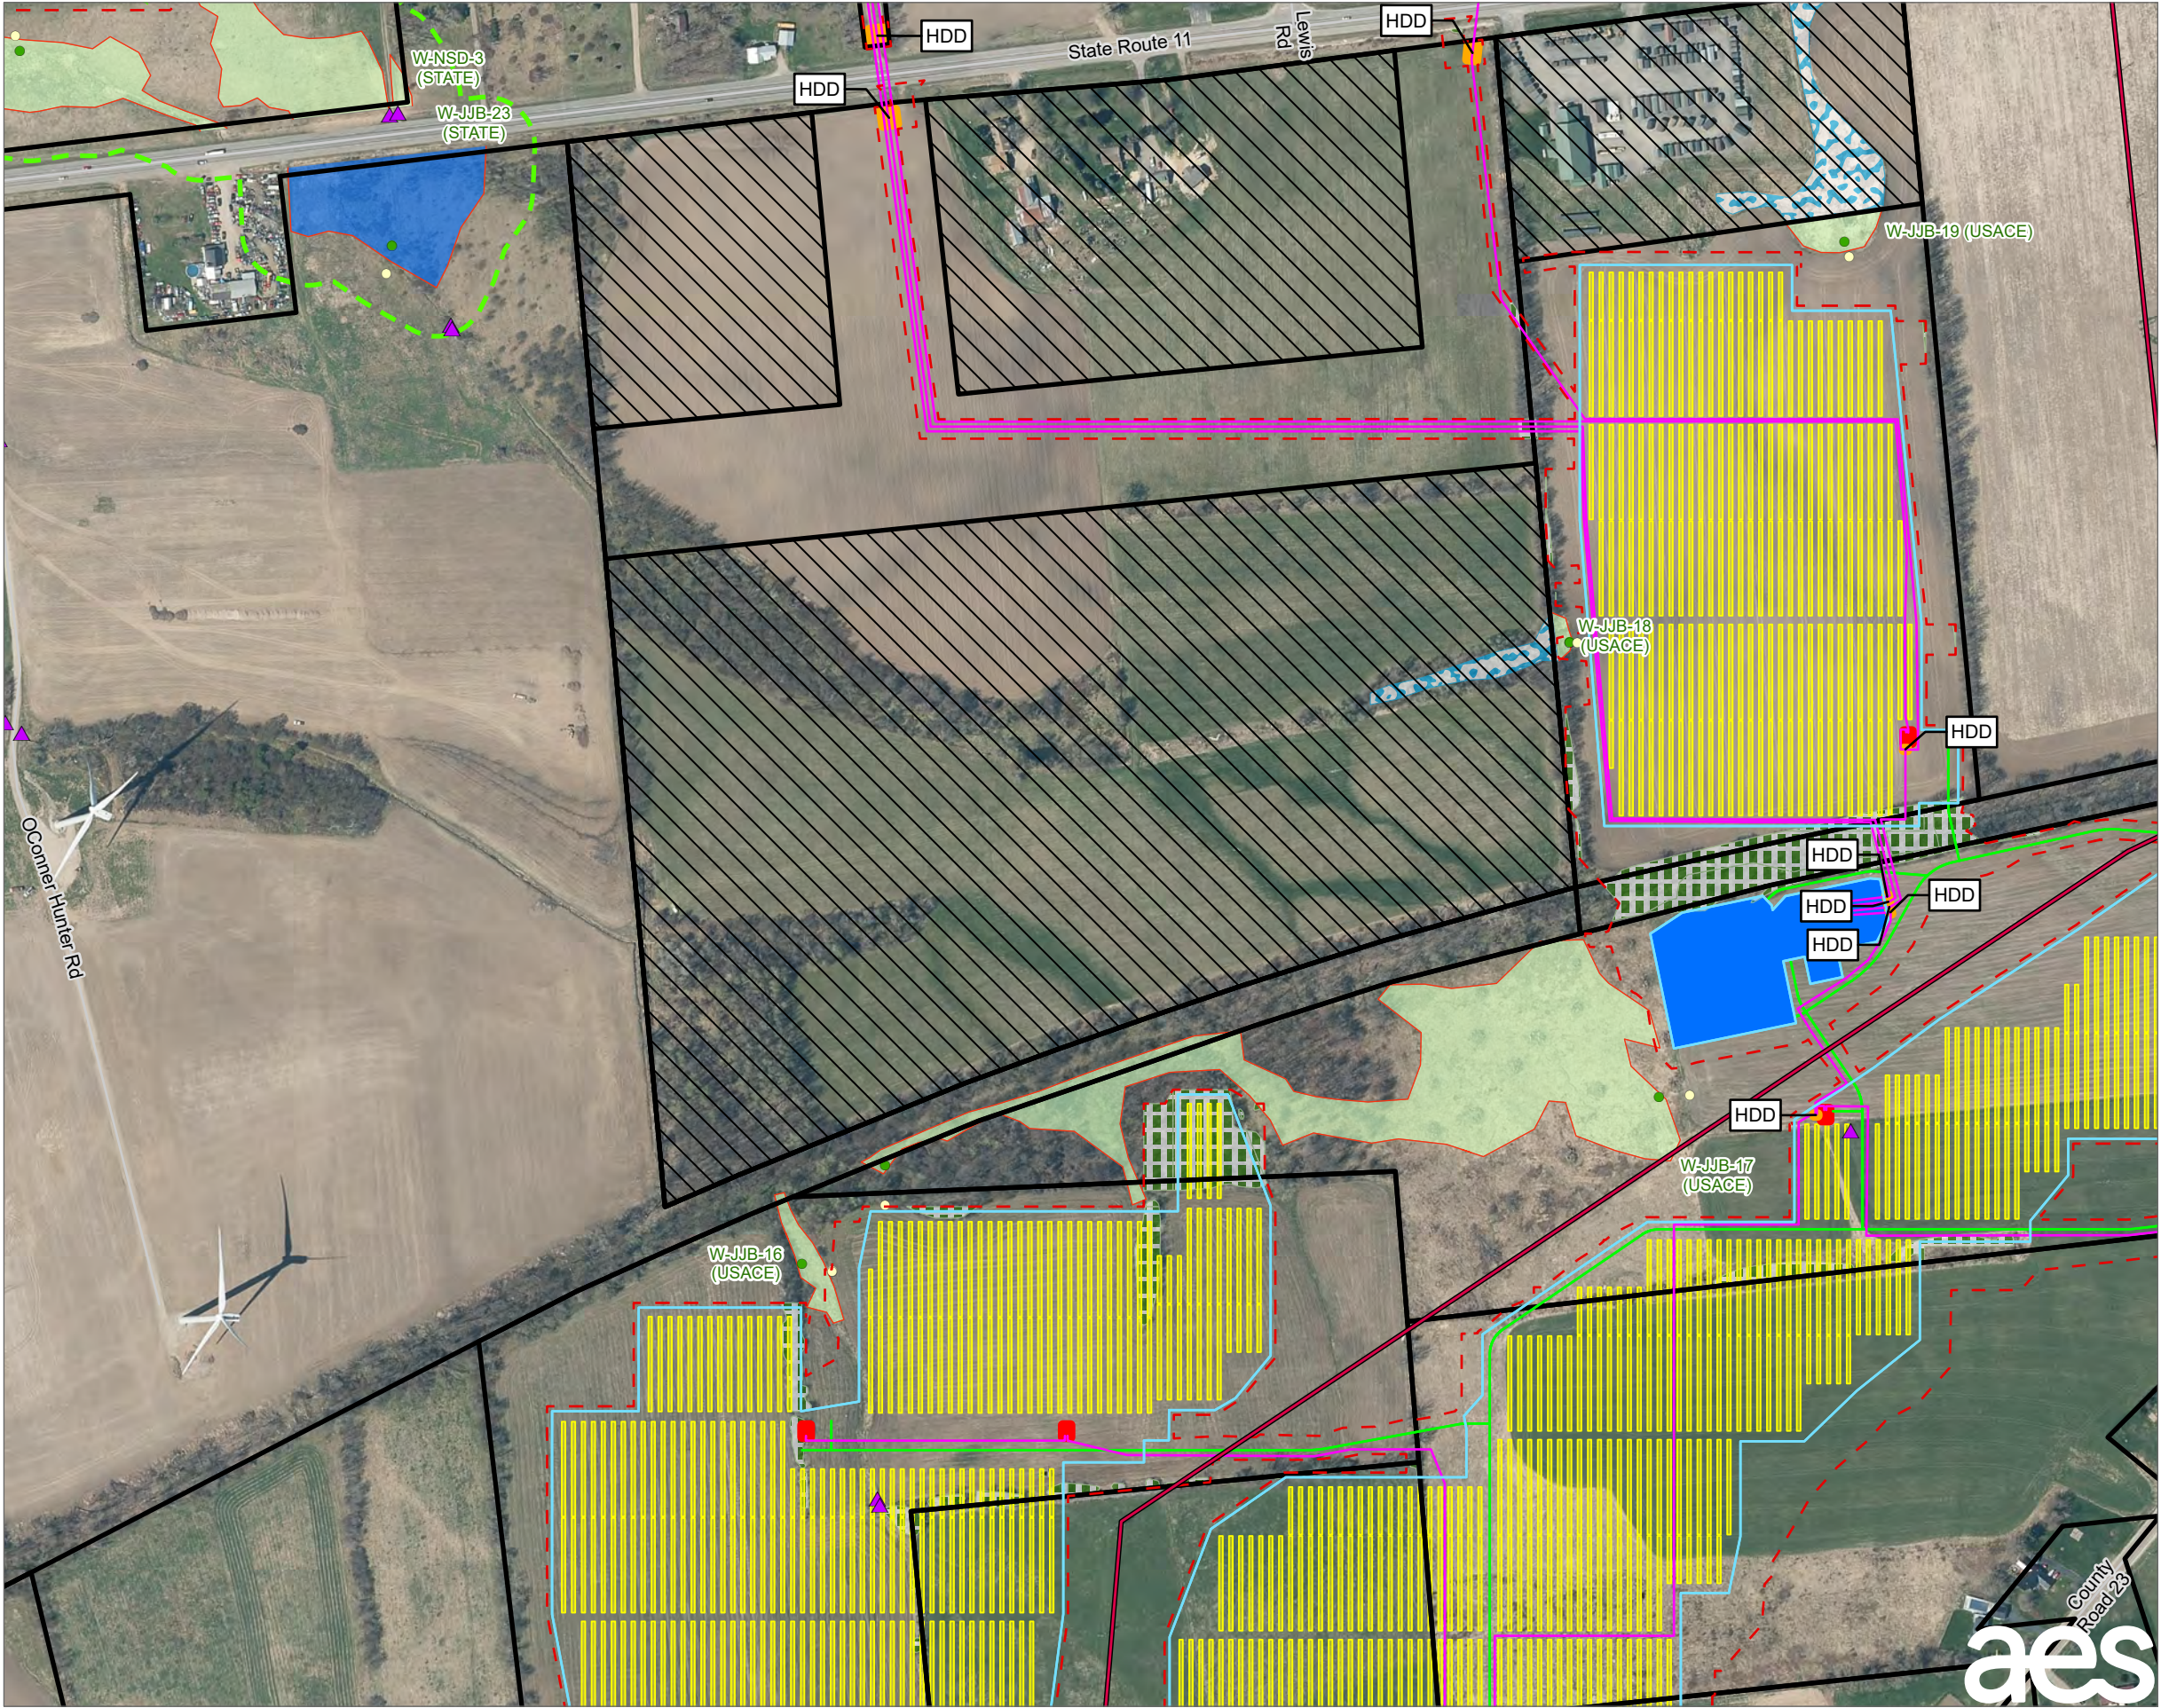

LEGEND

- EXISTING 115 KV TRANSMISSION LINE
- PROPOSED ACCESS ROAD
- PROPOSED UNDERGROUND COLLECTION LINE
- LIMIT OF DISTURBANCE
- PROPOSED FENCE
- PROPOSED HDD LOCATIONS
- PROPOSED INVERTER
- PROPOSED SOLAR PANEL ARRAY
- LIMIT OF CLEARING
- PROPOSED POI SUBSTATION/SWITCHYARD
- LANDOWNER-IMPOSED DEVELOPMENT RESTRICTION AREA
- FACILITY SITE
- EXISTING CULVERT
- USACE WETLAND PLOT
- USACE UPLAND PLOT
- DELINEATED WETLAND BOUNDARY LINE
- DELINEATED PEM WETLAND
- DELINEATED PSS WETLAND
- STATE REGULATED 100FT BUFFER
- APPROXIMATED PEM WETLAND
- TOWN BOUNDARY


NOTES:

1. THIS FIGURE IS DESIGNED TO BE VIEWED OR PRINTED IN COLOR AT 11X17.


2. NON-CONTIGUOUS PORTIONS OF FACILITY PARCELS WHICH ARE NOT CONTROLLED FOR USE AS PART OF THE FACILITY ARE NOT SHOWN ON THIS MAP.


3. THE WETLAND STUDY AREA CONSISTS OF THE FACILITY SITE EXCEPT AREAS OF LANDOWNER-IMPOSED DEVELOPMENT RESTRICTION.

BASE MAP: NYSGIS "LATEST ORTHOIMAGERY" ONLINE SERVICE LAYER.
DATA SOURCES: TRC, NYSGIS.






1:4,200
1" = 350'

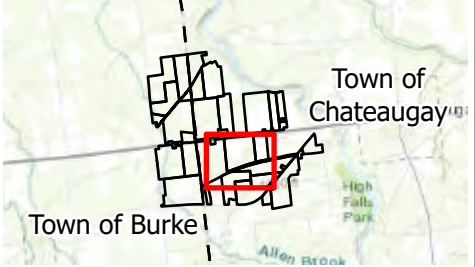



Town of Chateaugay
Town of Burke

PROJECT: BROOKSIDE SOLAR LLC TOWNS OF BURKE & CHATEAUGAY FRANKLIN COUNTY, NY		
TITLE: DELINEATED WETLANDS		
DRAWN BY: P. JACQUES	PROJ. NO.:	373210
CHECKED BY: J. FREDENBURG	FIGURE 14-1 Sheet 7 of 11	
APPROVED BY: H. EFFLER		
DATE: FEBRUARY 2022		
<div></div> <div>215 GREENFIELD PKWY, STE 102 LIVERPOOL, NY 13088</div>		

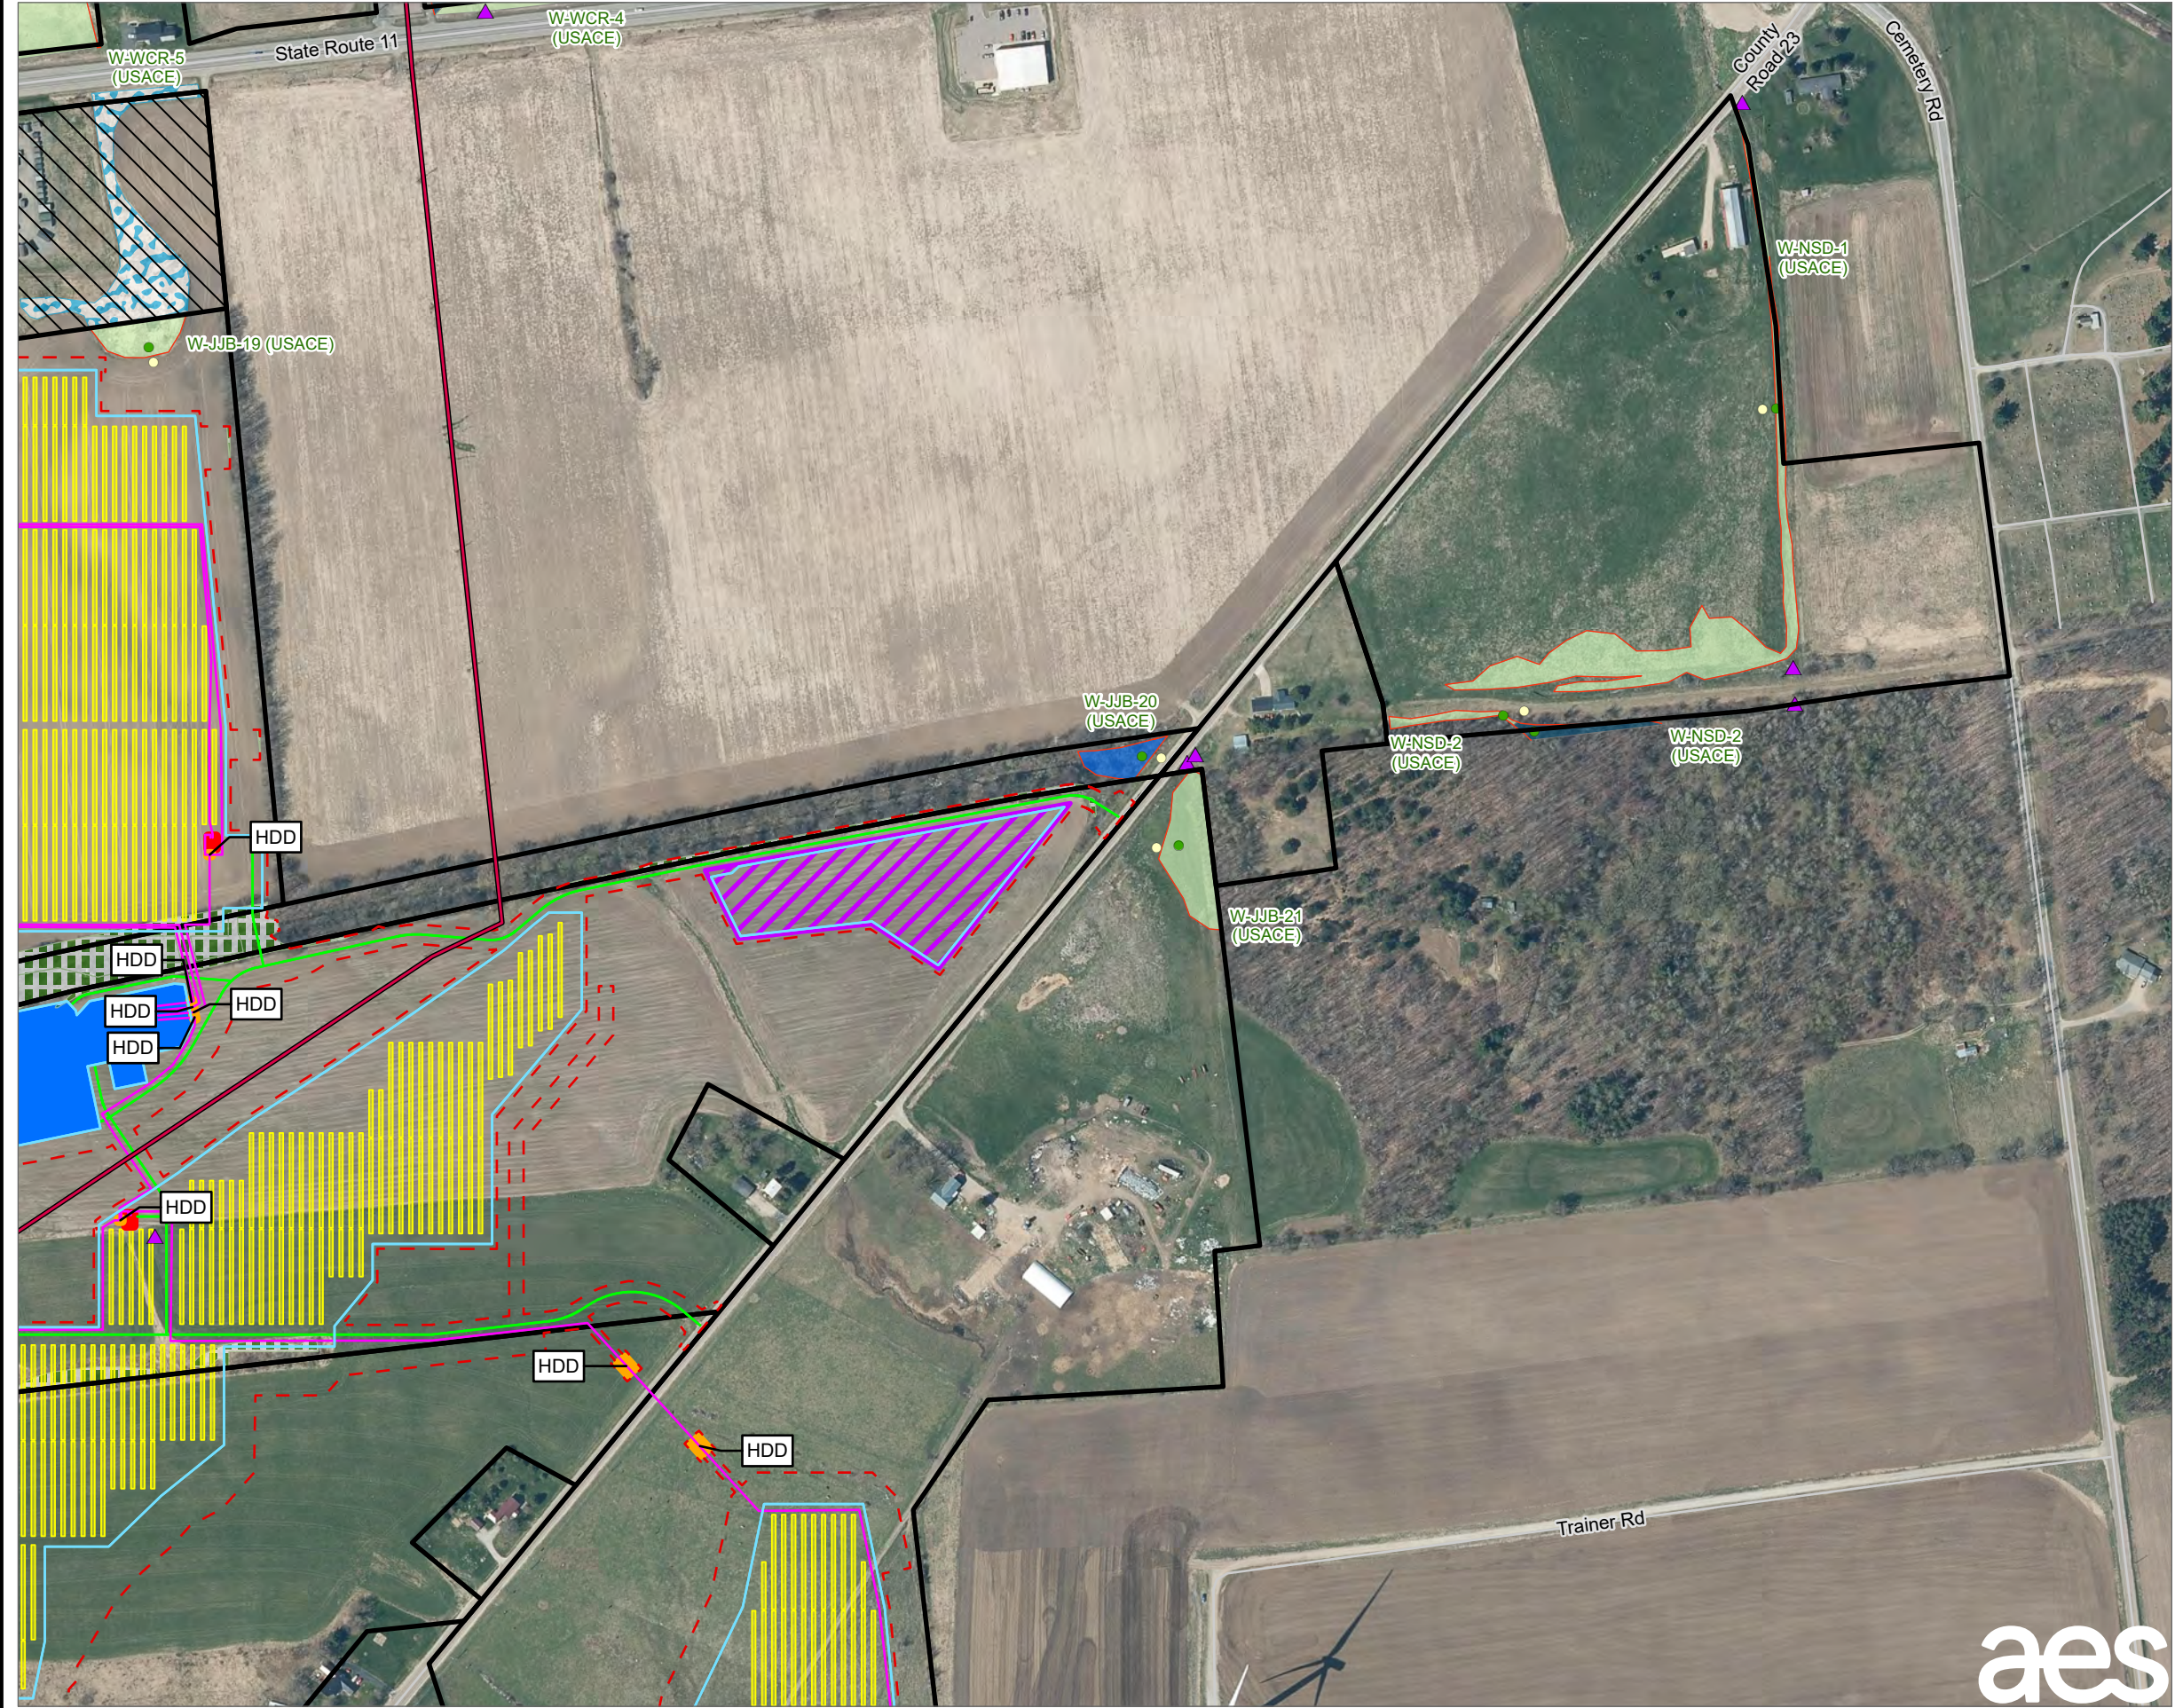


- LEGEND**
- EXISTING 115 KV TRANSMISSION LINE
 - PROPOSED ACCESS ROAD
 - PROPOSED UNDERGROUND COLLECTION LINE
 - LIMIT OF DISTURBANCE
 - PROPOSED LAYDOWN YARD
 - PROPOSED FENCE
 - PROPOSED HDD LOCATIONS
 - PROPOSED INVERTER
 - PROPOSED SOLAR PANEL ARRAY
 - LIMIT OF CLEARING
 - PROPOSED POI SUBSTATION/SWITCHYARD
 - LANDOWNER-IMPOSED DEVELOPMENT RESTRICTION AREA
 - FACILITY SITE
 - EXISTING CULVERT
 - USACE WETLAND PLOT
 - USACE UPLAND PLOT
 - DELINEATED WETLAND BOUNDARY LINE
 - DELINEATED PEM WETLAND
 - DELINEATED PSS WETLAND
 - DELINEATED PFO WETLAND
 - APPROXIMATED PEM WETLAND
 - TOWN BOUNDARY


NOTES:

1. THIS FIGURE IS DESIGNED TO BE VIEWED OR PRINTED IN COLOR AT 11X17.
2. NON-CONTIGUOUS PORTIONS OF FACILITY PARCELS WHICH ARE NOT CONTROLLED FOR USE AS PART OF THE FACILITY ARE NOT SHOWN ON THIS MAP.
3. THE WETLAND STUDY AREA CONSISTS OF THE FACILITY SITE EXCEPT AREAS OF LANDOWNER-IMPOSED DEVELOPMENT RESTRICTION.

BASE MAP: NYSGIS "LATEST ORTHOIMAGERY" ONLINE SERVICE LAYER.
DATA SOURCES: TRC, NYSGIS.

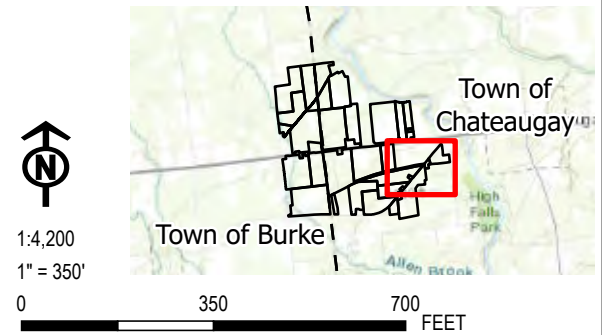

PROJECT: BROOKSIDE SOLAR LLC TOWNS OF BURKE & CHATEAUGAY FRANKLIN COUNTY, NY		
TITLE: DELINEATED WETLANDS		
DRAWN BY: P. JACQUES	PROJ. NO.: 373210	FIGURE 14-1 Sheet 8 of 11
CHECKED BY: J. FREDENBURG		
APPROVED BY: H. EFFLER		
DATE: FEBRUARY 2022		
aes		TRC 215 GREENFIELD PKWY, STE 102 LIVERPOOL, NY 13088

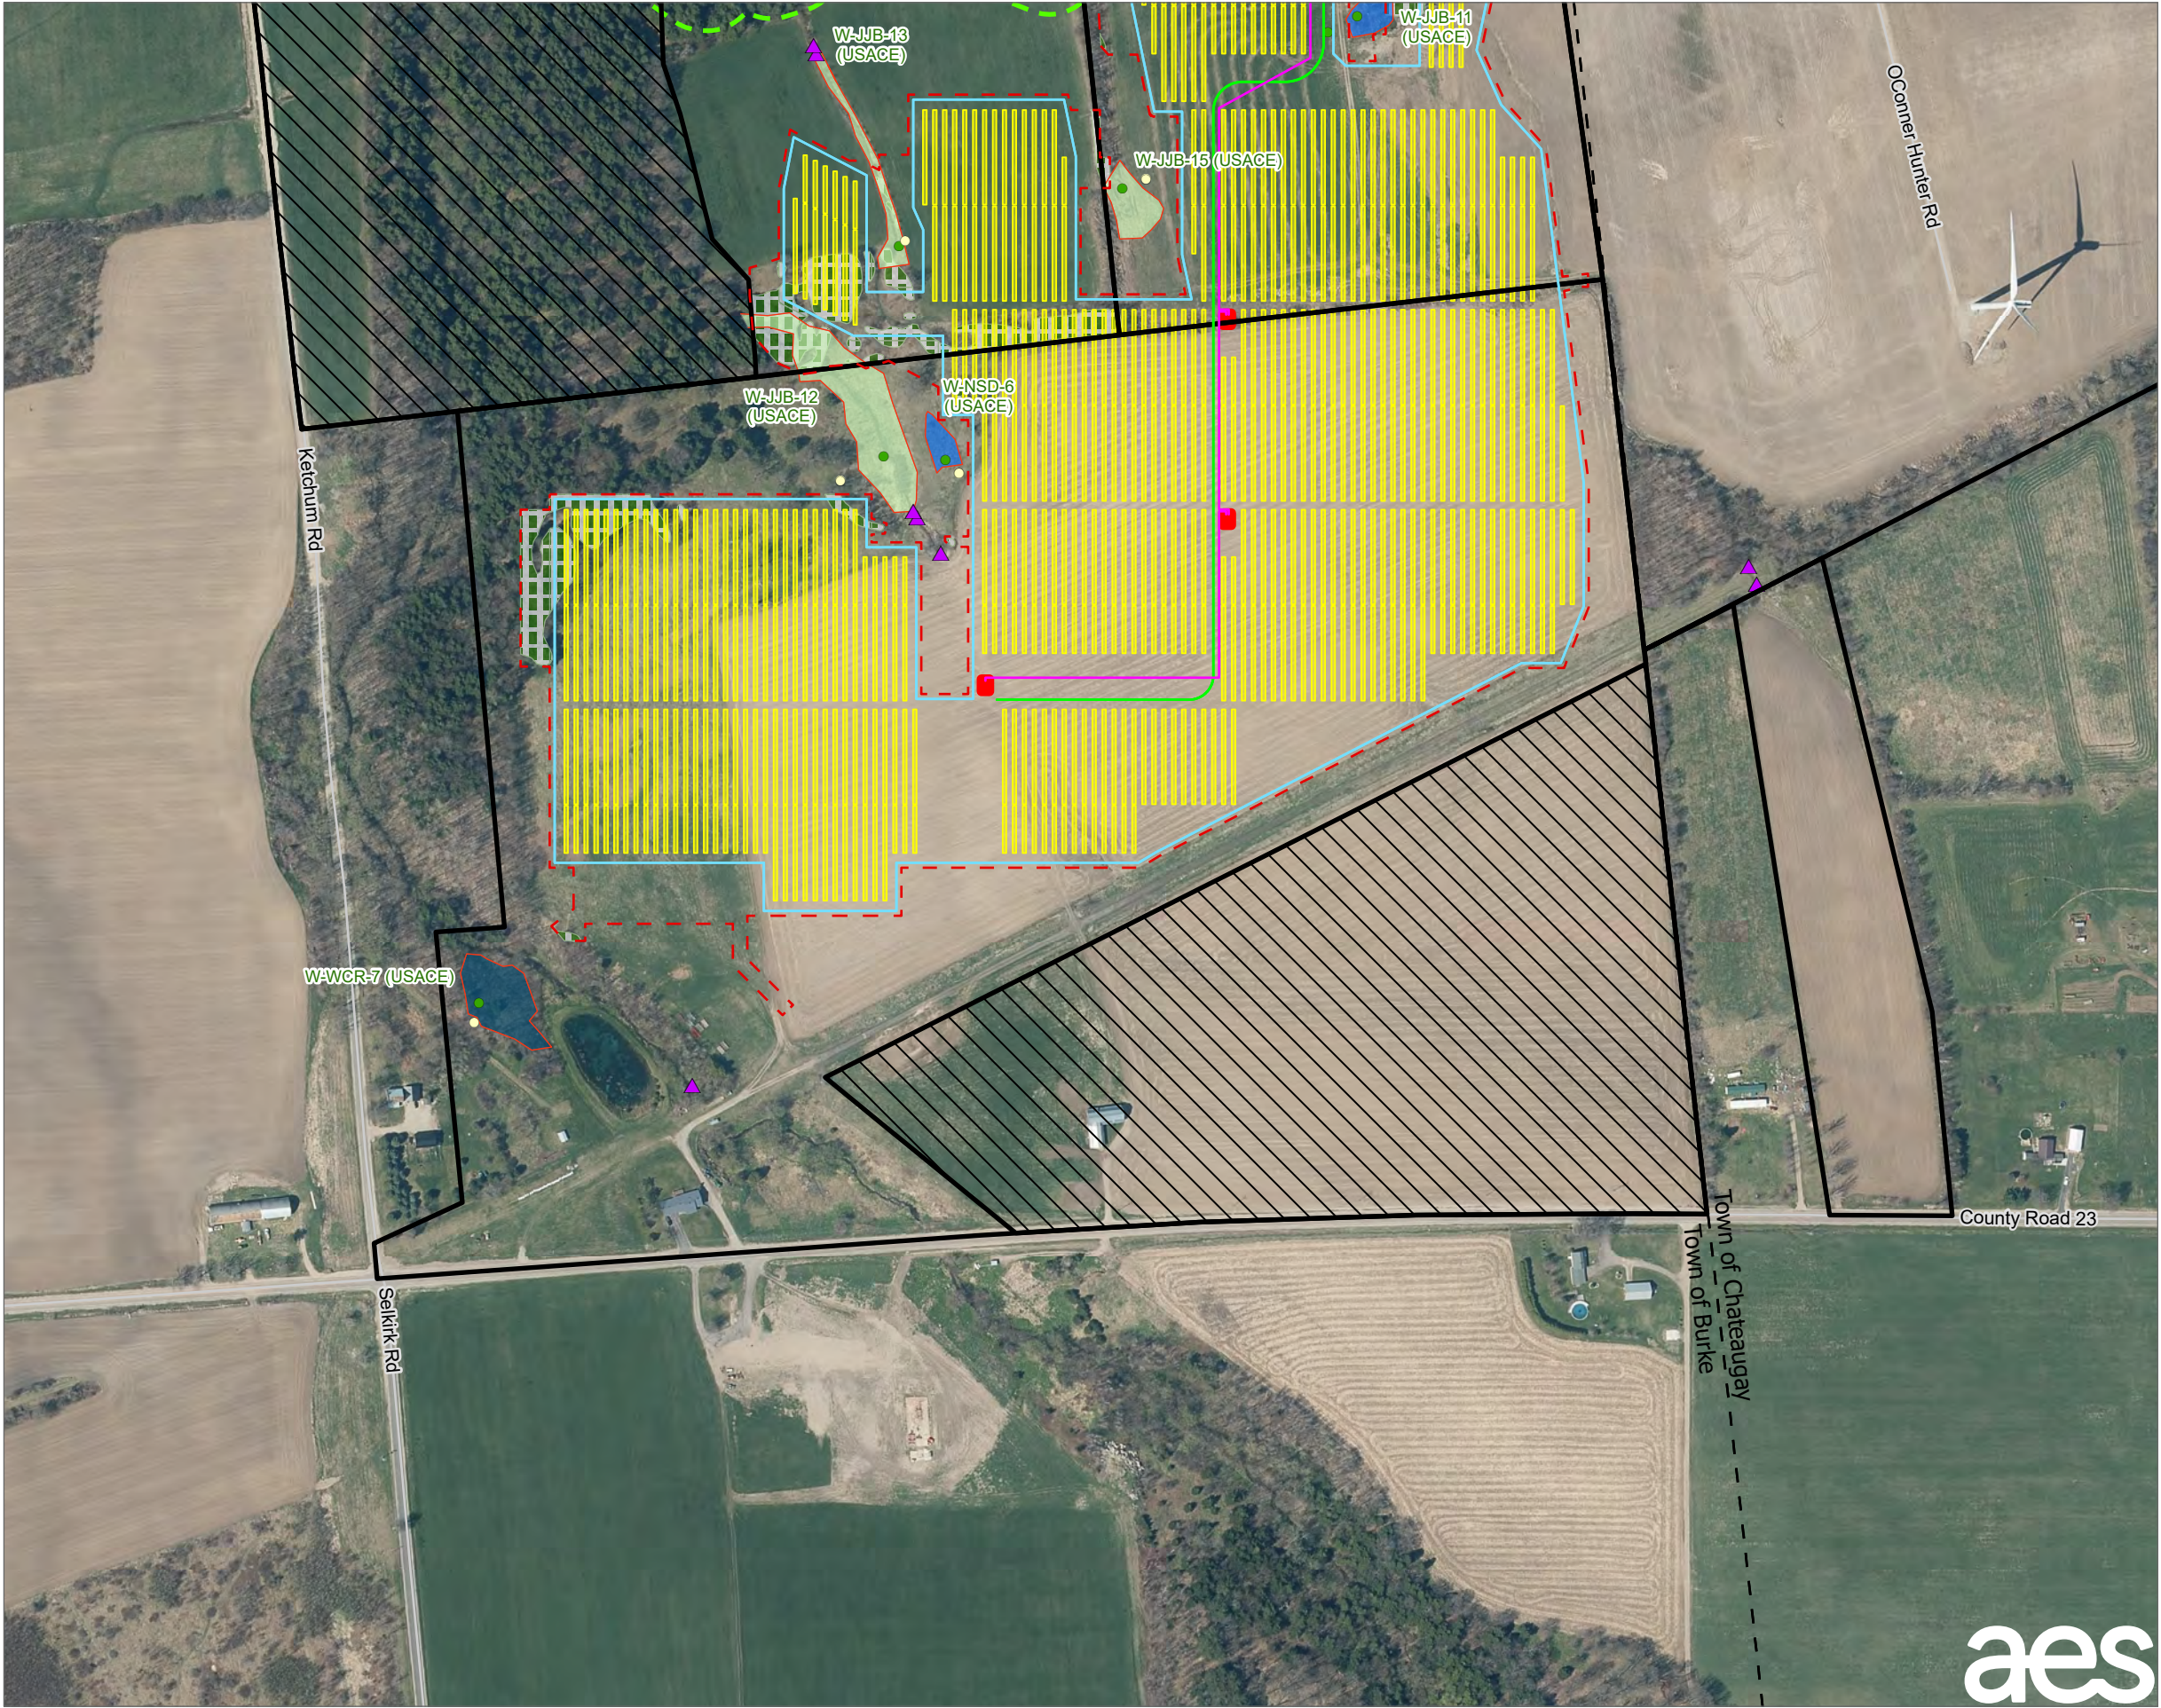


- LEGEND**
- PROPOSED ACCESS ROAD
 - PROPOSED UNDERGROUND COLLECTION LINE
 - LIMIT OF DISTURBANCE
 - PROPOSED FENCE
 - PROPOSED INVERTER
 - PROPOSED SOLAR PANEL ARRAY
 - LIMIT OF CLEARING
 - LANDOWNER-IMPOSED DEVELOPMENT RESTRICTION AREA
 - FACILITY SITE
 - EXISTING CULVERT
 - USACE WETLAND PLOT
 - USACE UPLAND PLOT
 - DELINEATED WETLAND BOUNDARY LINE
 - DELINEATED PEM WETLAND
 - DELINEATED PSS WETLAND
 - DELINEATED PFO WETLAND
 - STATE REGULATED 100FT BUFFER
 - TOWN BOUNDARY


NOTES:

- THIS FIGURE IS DESIGNED TO BE VIEWED OR PRINTED IN COLOR AT 11X17.
- NON-CONTIGUOUS PORTIONS OF FACILITY PARCELS WHICH ARE NOT CONTROLLED FOR USE AS PART OF THE FACILITY ARE NOT SHOWN ON THIS MAP.
- THE WETLAND STUDY AREA CONSISTS OF THE FACILITY SITE EXCEPT AREAS OF LANDOWNER-IMPOSED DEVELOPMENT RESTRICTION.

BASE MAP: NYSGIS "LATEST ORTHOIMAGERY" ONLINE SERVICE LAYER.
DATA SOURCES: TRC, NYSGIS.

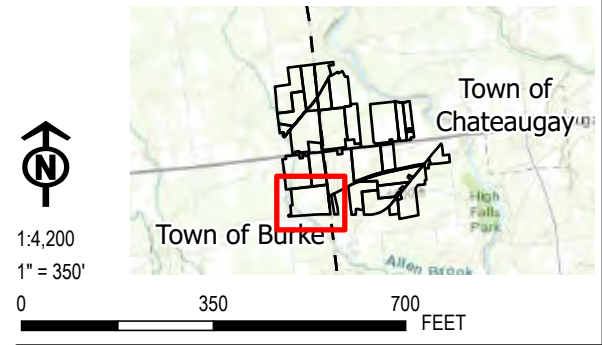

PROJECT:		BROOKSIDE SOLAR LLC TOWNS OF BURKE & CHATEAUGAY FRANKLIN COUNTY, NY	
TITLE:		DELINEATED WETLANDS	
DRAWN BY:	P. JACQUES	PROJ. NO.:	373210
CHECKED BY:	J. FREDENBURG	FIGURE 14-1 Sheet 9 of 11	
APPROVED BY:	H. EFFLER		
DATE:	FEBRUARY 2022		

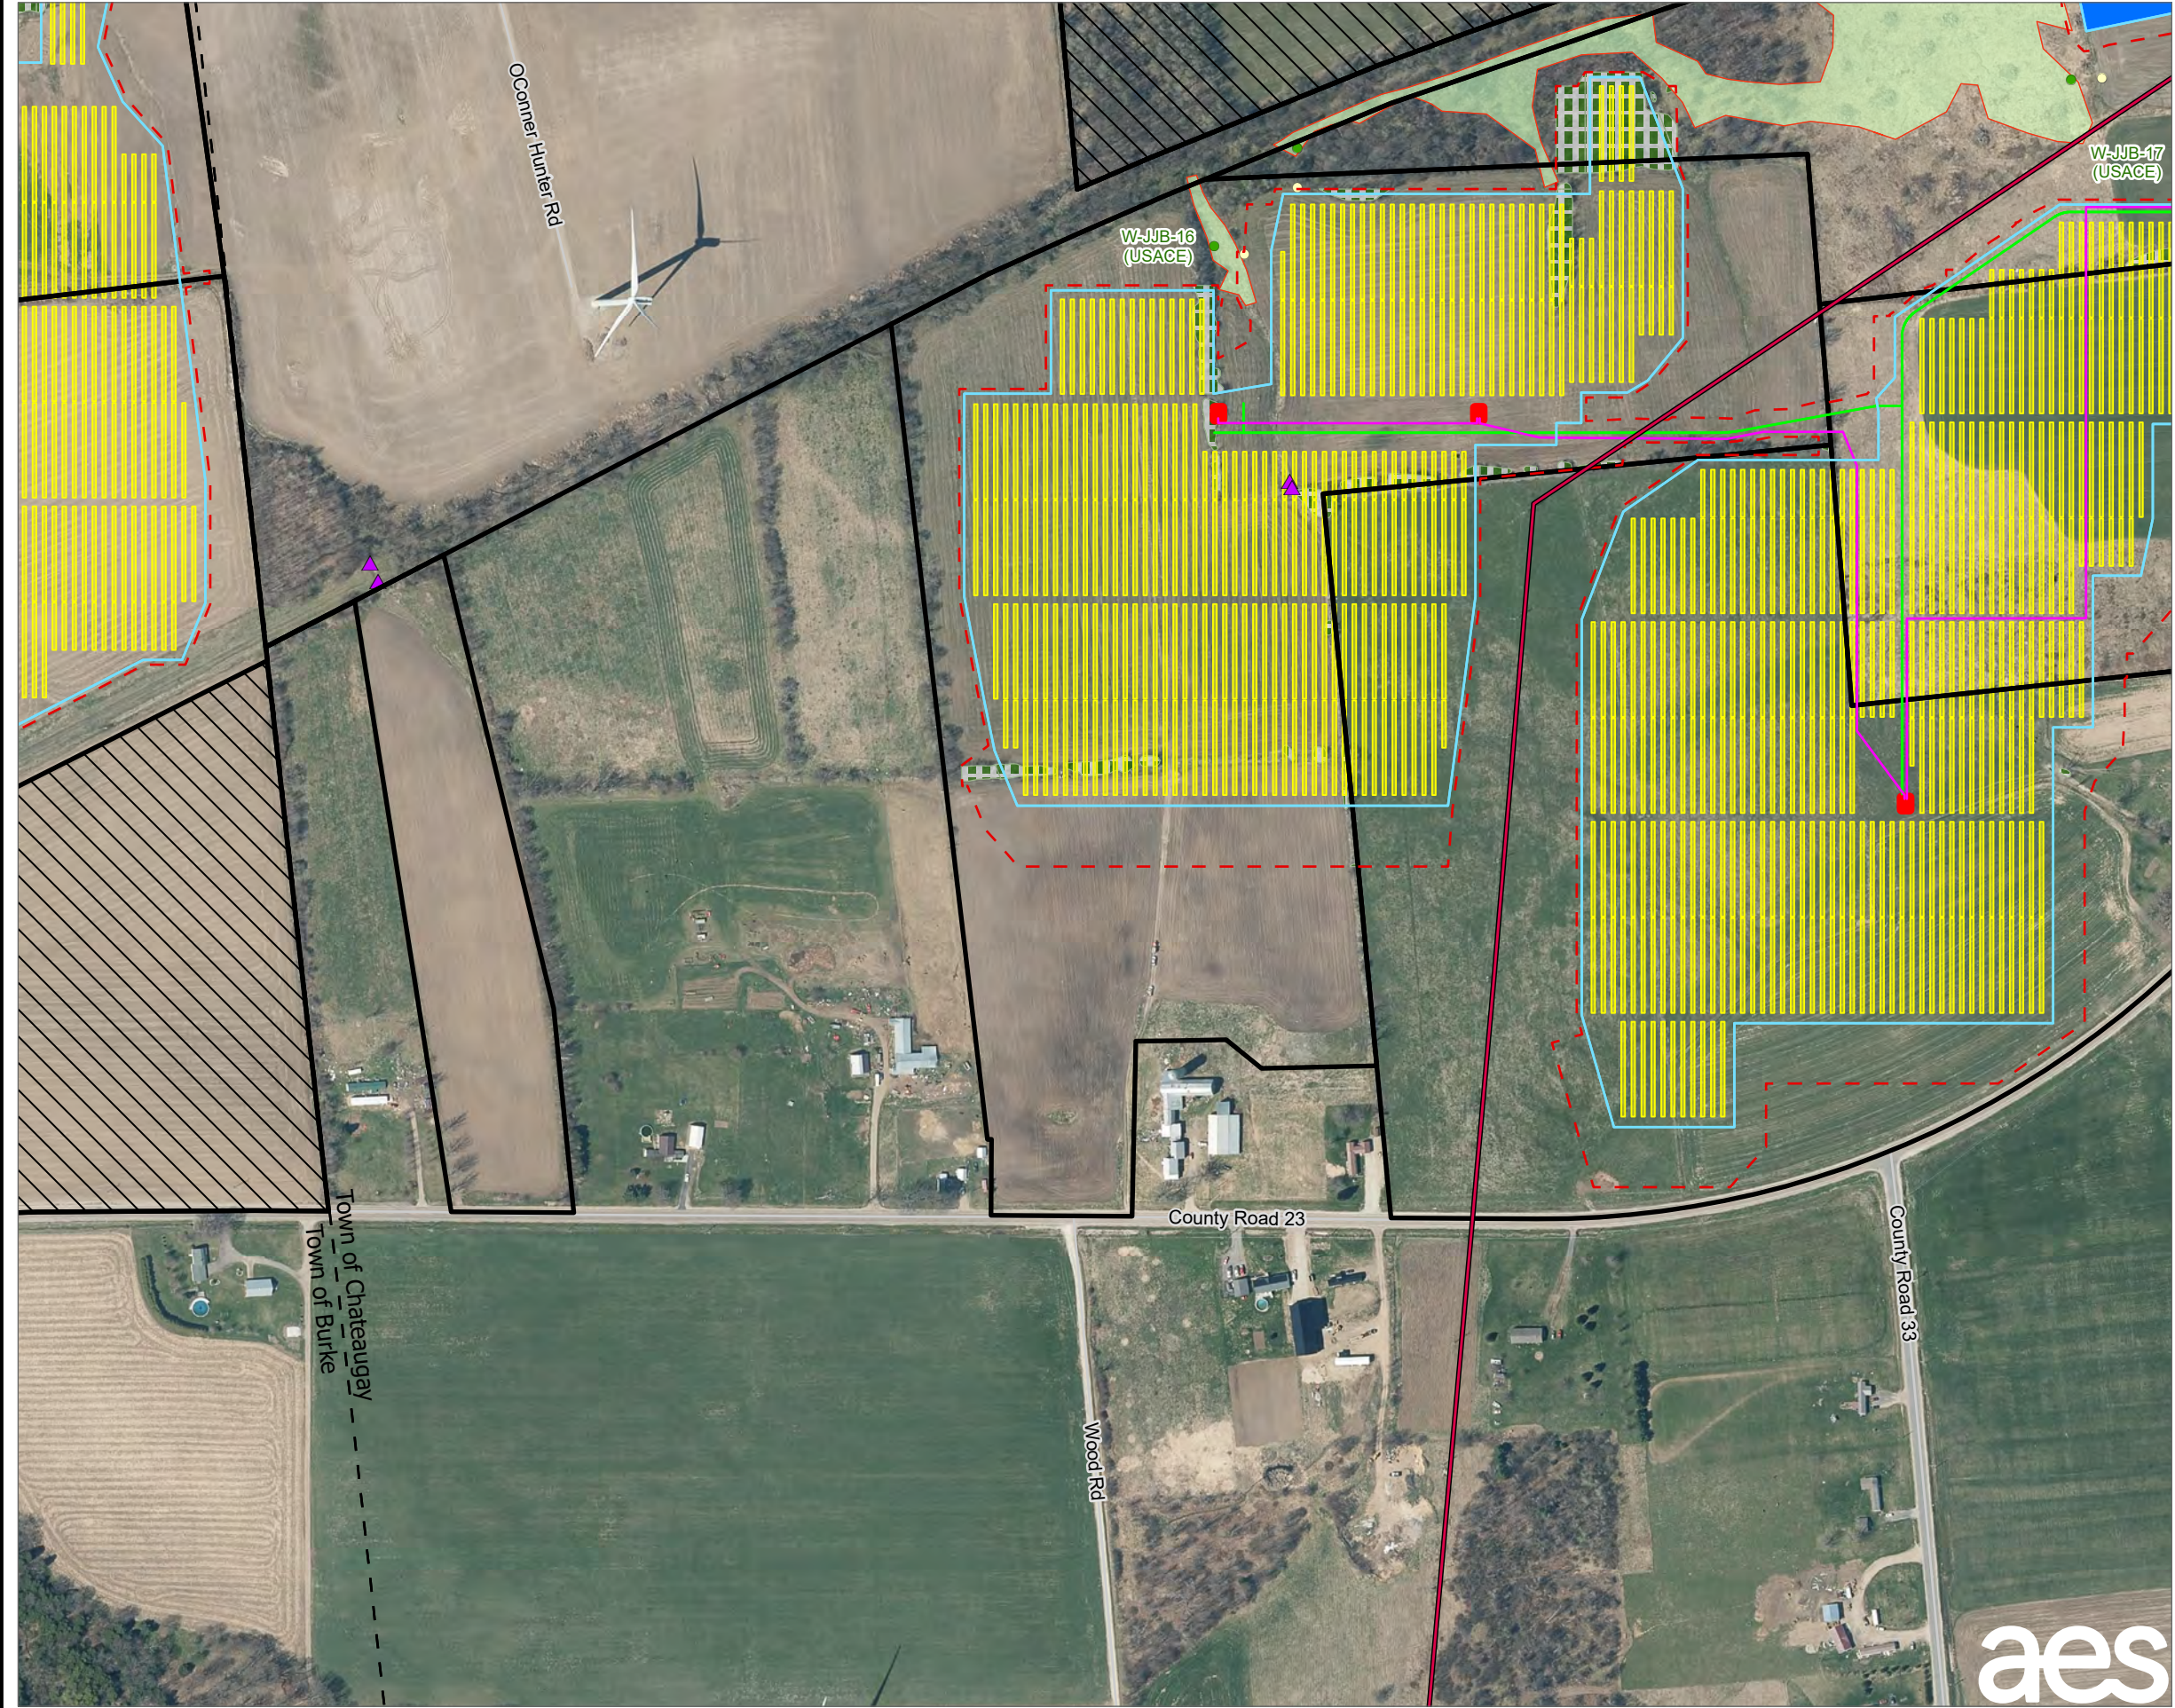


- LEGEND**
- EXISTING 115 KV TRANSMISSION LINE
 - PROPOSED ACCESS ROAD
 - PROPOSED UNDERGROUND COLLECTION LINE
 - LIMIT OF DISTURBANCE
 - PROPOSED FENCE
 - PROPOSED INVERTER
 - PROPOSED SOLAR PANEL ARRAY
 - LIMIT OF CLEARING
 - PROPOSED POI SUBSTATION/SWITCHYARD
 - LANDOWNER-IMPOSED DEVELOPMENT RESTRICTION AREA
 - FACILITY SITE
 - EXISTING CULVERT
 - USACE WETLAND PLOT
 - USACE UPLAND PLOT
 - DELINEATED WETLAND BOUNDARY LINE
 - DELINEATED PEM WETLAND
 - TOWN BOUNDARY

NOTES:


1. THIS FIGURE IS DESIGNED TO BE VIEWED OR PRINTED IN COLOR AT 11X17.
2. NON-CONTIGUOUS PORTIONS OF FACILITY PARCELS WHICH ARE NOT CONTROLLED FOR USE AS PART OF THE FACILITY ARE NOT SHOWN ON THIS MAP.
3. THE WETLAND STUDY AREA CONSISTS OF THE FACILITY SITE EXCEPT AREAS OF LANDOWNER-IMPOSED DEVELOPMENT RESTRICTION.

BASE MAP: NYSGIS "LATEST ORTHOIMAGERY" ONLINE SERVICE LAYER.
DATA SOURCES: TRC, NYSGIS.

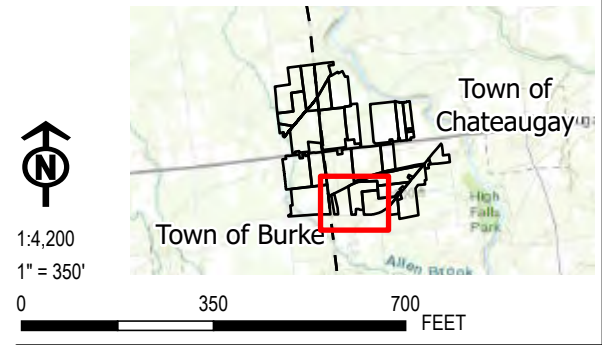

PROJECT:		BROOKSIDE SOLAR LLC TOWNS OF BURKE & CHATEAUGAY FRANKLIN COUNTY, NY	
TITLE:		DELINEATED WETLANDS	
DRAWN BY:	P. JACQUES	PROJ. NO.:	373210
CHECKED BY:	J. FREDENBURG	FIGURE 14-1 Sheet 10 of 11	
APPROVED BY:	H. EFFLER		
DATE:	FEBRUARY 2022		
		215 GREENFIELD PKWY, STE 102 LIVERPOOL, NY 13088	



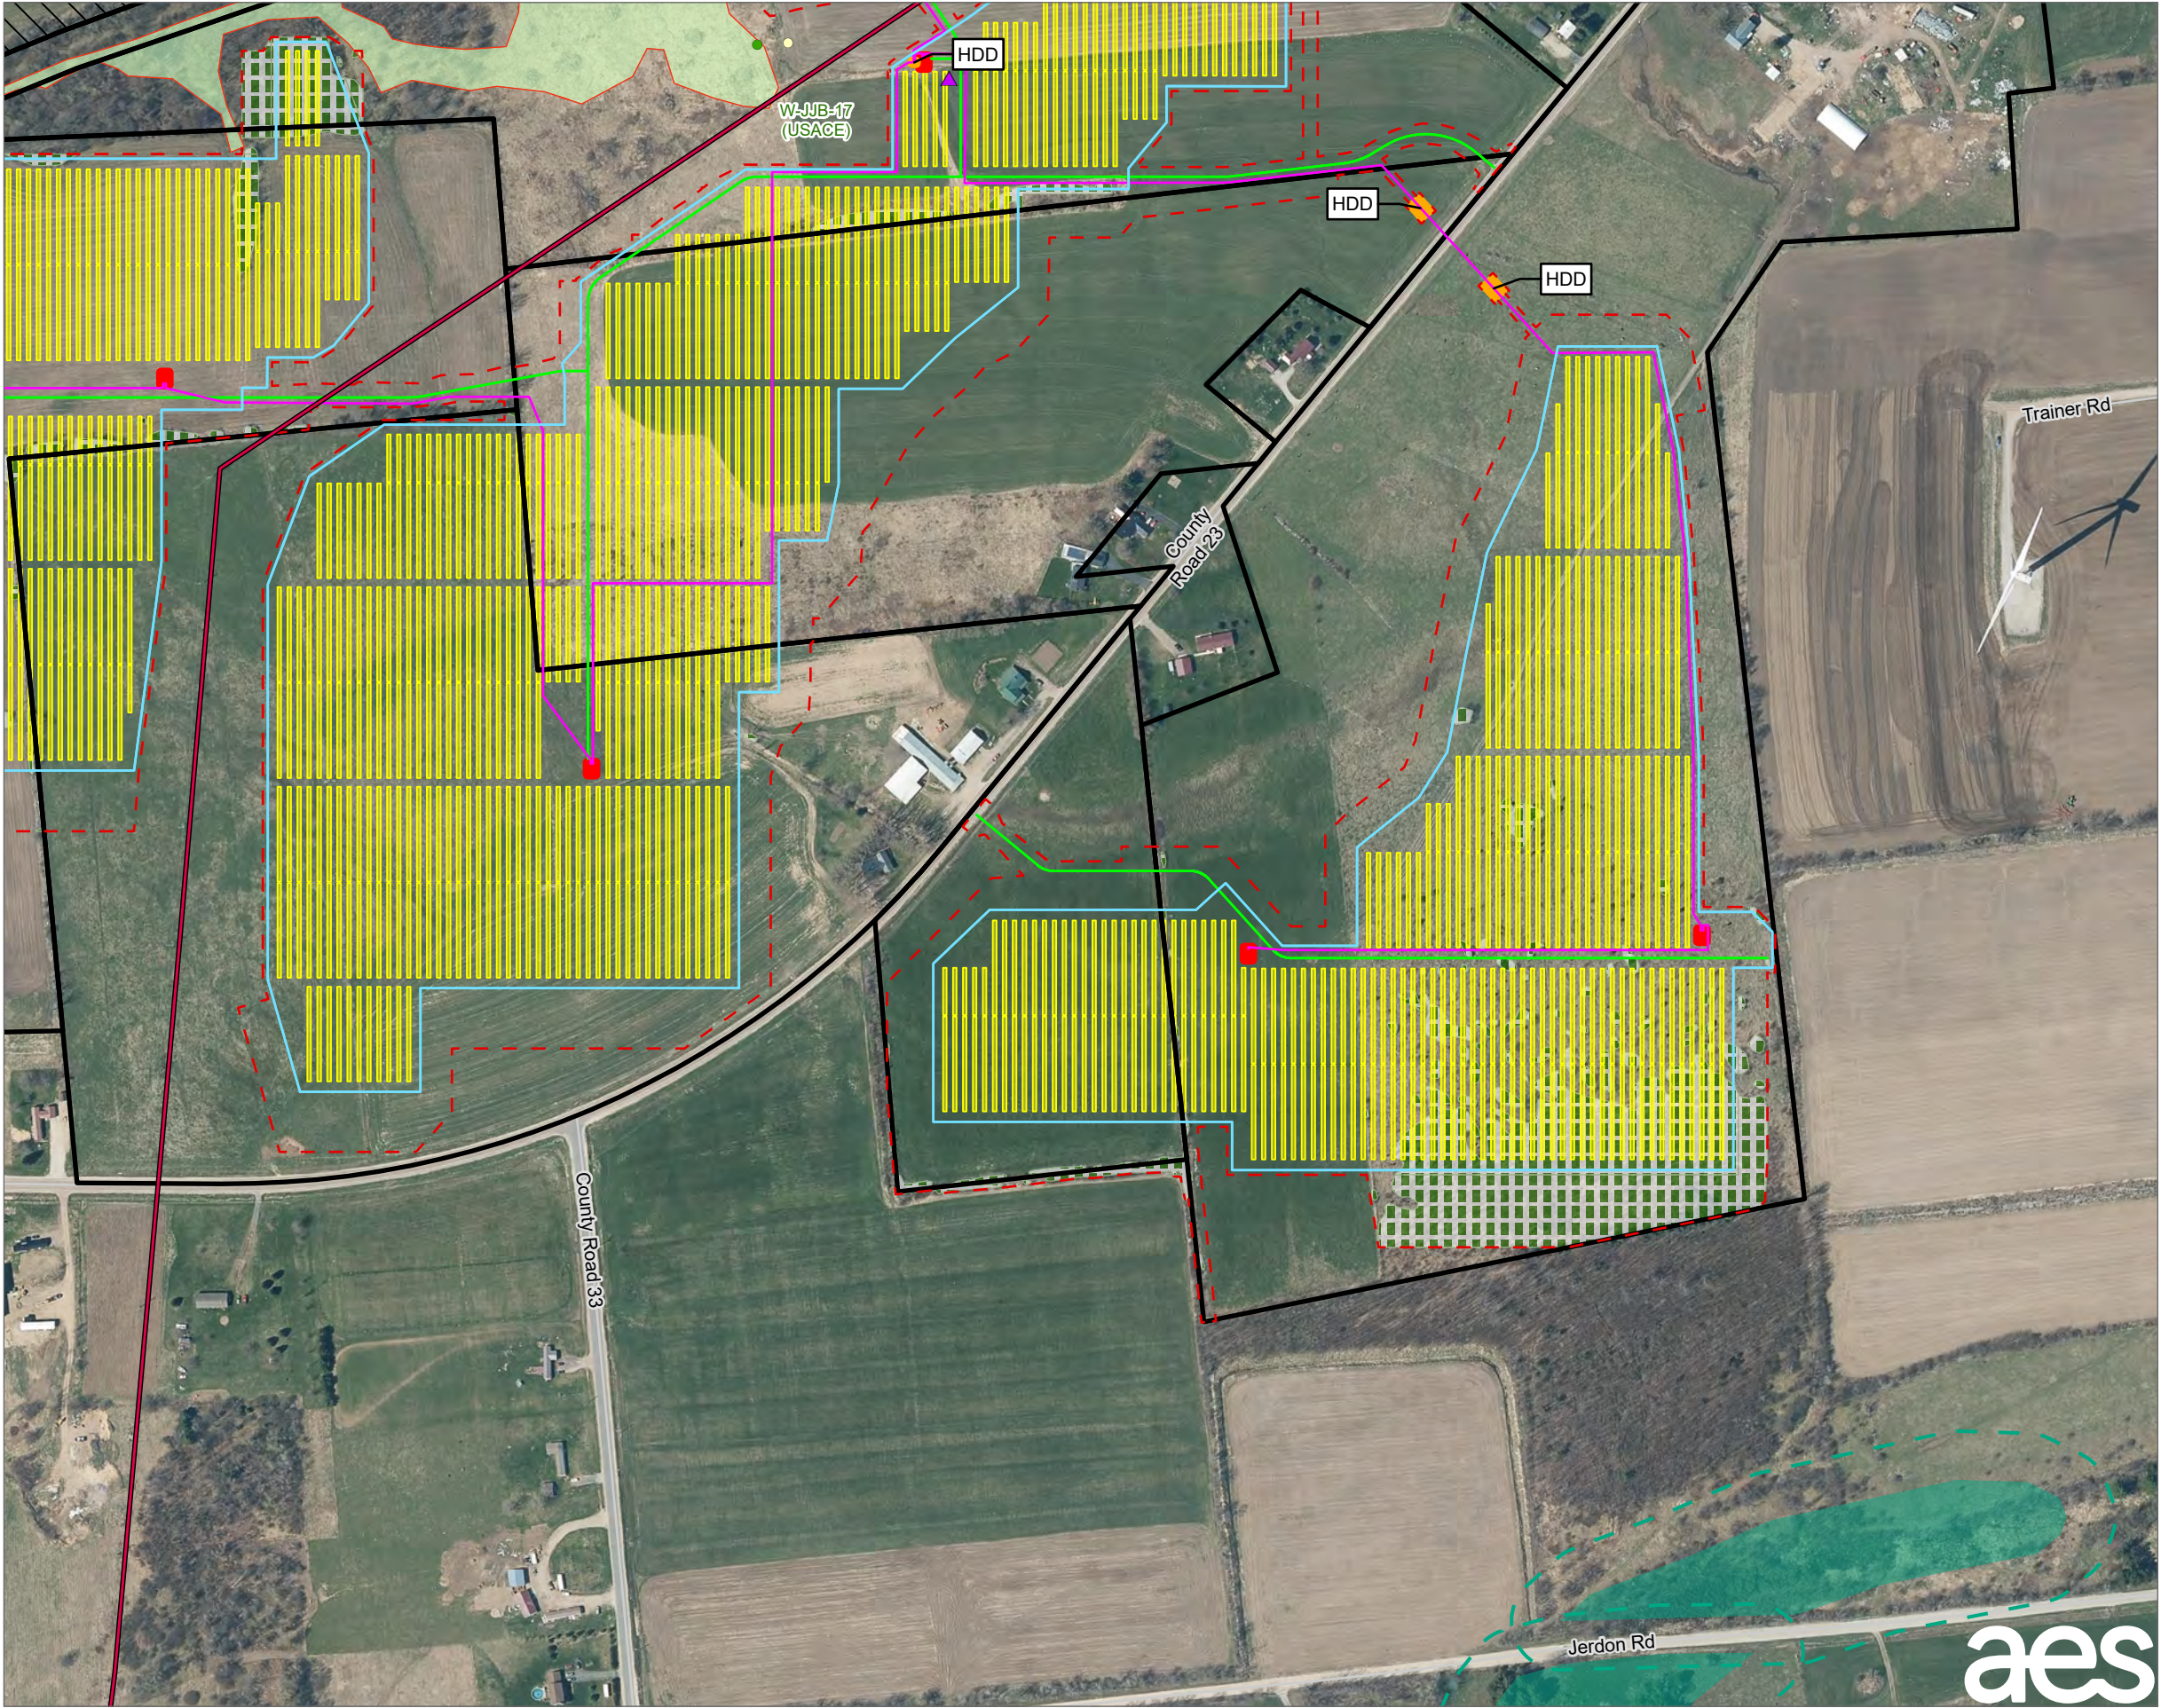

LEGEND

- EXISTING 115 KV TRANSMISSION LINE
- PROPOSED ACCESS ROAD
- PROPOSED UNDERGROUND COLLECTION LINE
- LIMIT OF DISTURBANCE
- PROPOSED FENCE
- PROPOSED HDD LOCATIONS
- PROPOSED INVERTER
- PROPOSED SOLAR PANEL ARRAY
- LIMIT OF CLEARING
- LANDOWNER-IMPOSED DEVELOPMENT RESTRICTION AREA
- FACILITY SITE
- EXISTING CULVERT
- USACE WETLAND PLOT
- USACE UPLAND PLOT
- DELINEATED WETLAND BOUNDARY LINE
- DELINEATED PEM WETLAND
- TOWN BOUNDARY
- WETLANDS 100FT BUFFER (NYS-DEC)
- WETLANDS (NYS-DEC)

NOTES:

1. THIS FIGURE IS DESIGNED TO BE VIEWED OR PRINTED IN COLOR AT 11X17.

2. NON-CONTIGUOUS PORTIONS OF FACILITY PARCELS WHICH ARE NOT CONTROLLED FOR USE AS PART OF THE FACILITY ARE NOT SHOWN ON THIS MAP.

3. THE WETLAND STUDY AREA CONSISTS OF THE FACILITY SITE EXCEPT AREAS OF LANDOWNER-IMPOSED DEVELOPMENT RESTRICTION.

BASE MAP: NYSGIS "LATEST ORTHOIMAGERY" ONLINE SERVICE LAYER.
DATA SOURCES: TRC, NYSGIS.

1:4,200
1" = 350'

0 350 700 FEET

North Arrow

Location Map: Town of Burke, Town of Chateaugay, High Falls Park, Allen Brook

PROJECT:		BROOKSIDE SOLAR LLC TOWNS OF BURKE & CHATEAUGAY FRANKLIN COUNTY, NY	
TITLE:		DELINEATED WETLANDS	
DRAWN BY:	P. JACQUES	PROJ. NO.:	373210
CHECKED BY:	J. FREDENBURG	FIGURE 14-1 Sheet 11 of 11	
APPROVED BY:	H. EFFLER		
DATE:	FEBRUARY 2022		
		215 GREENFIELD PKWY, STE 102 LIVERPOOL, NY 13088	

