




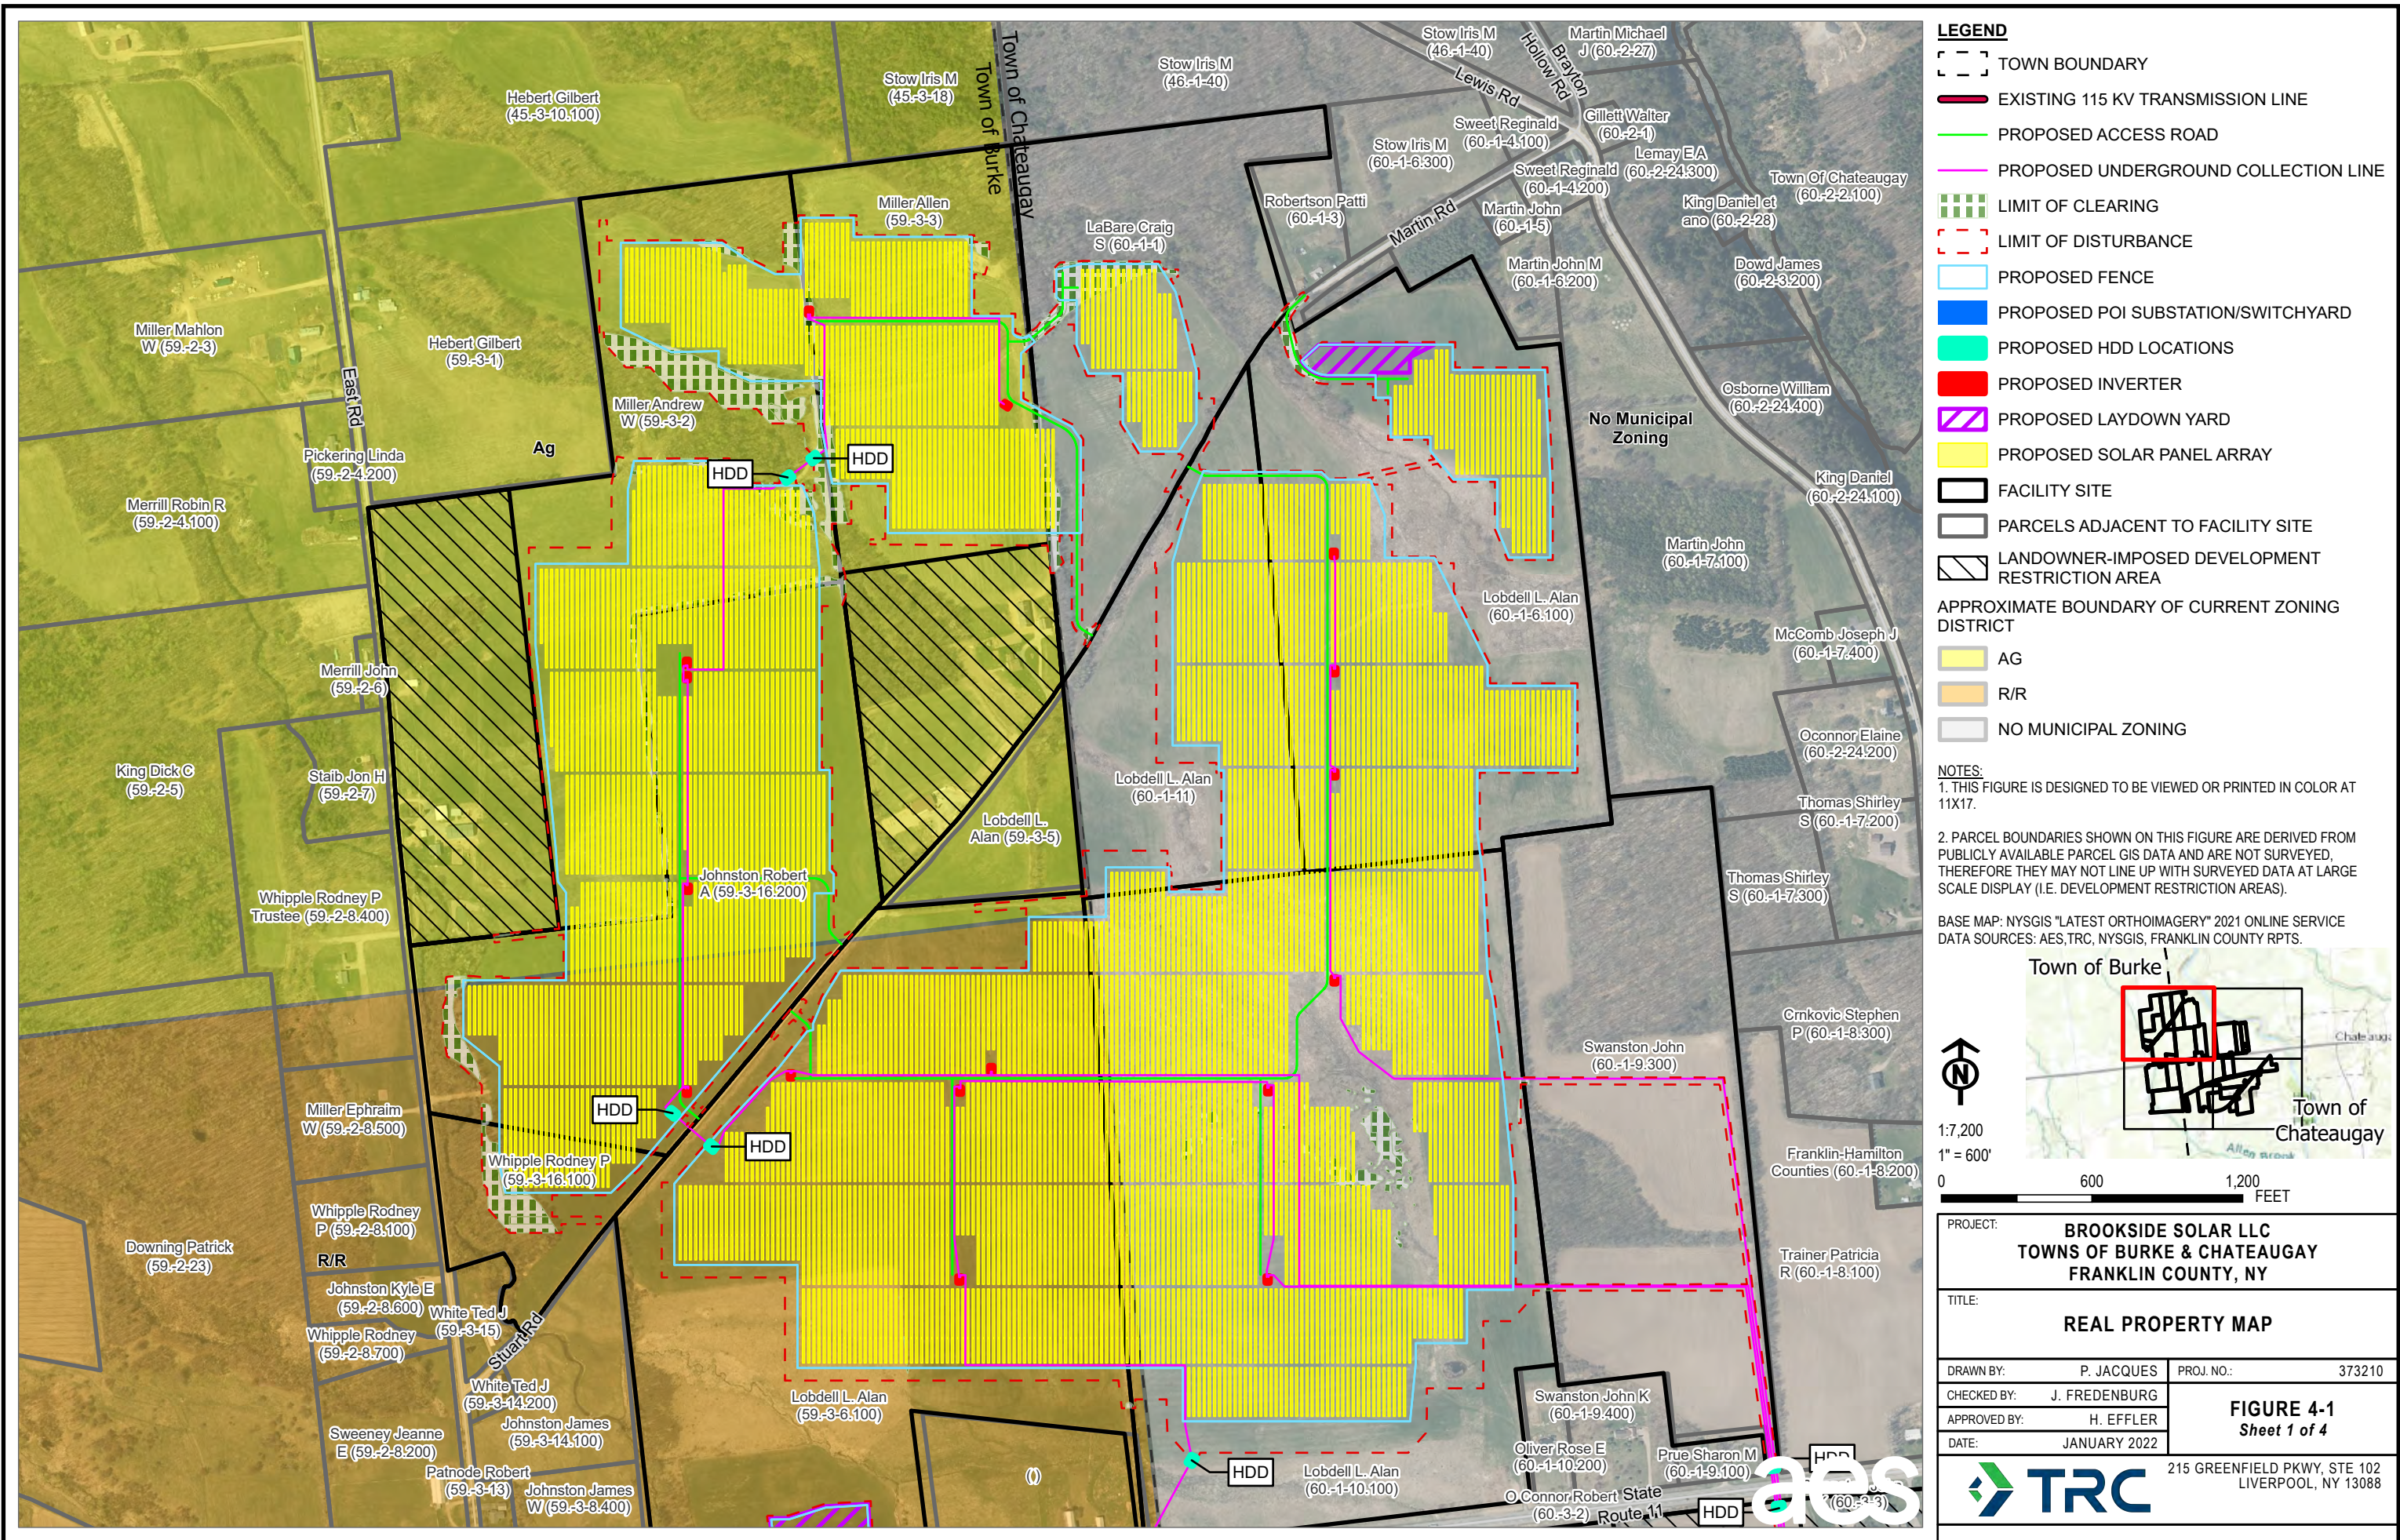

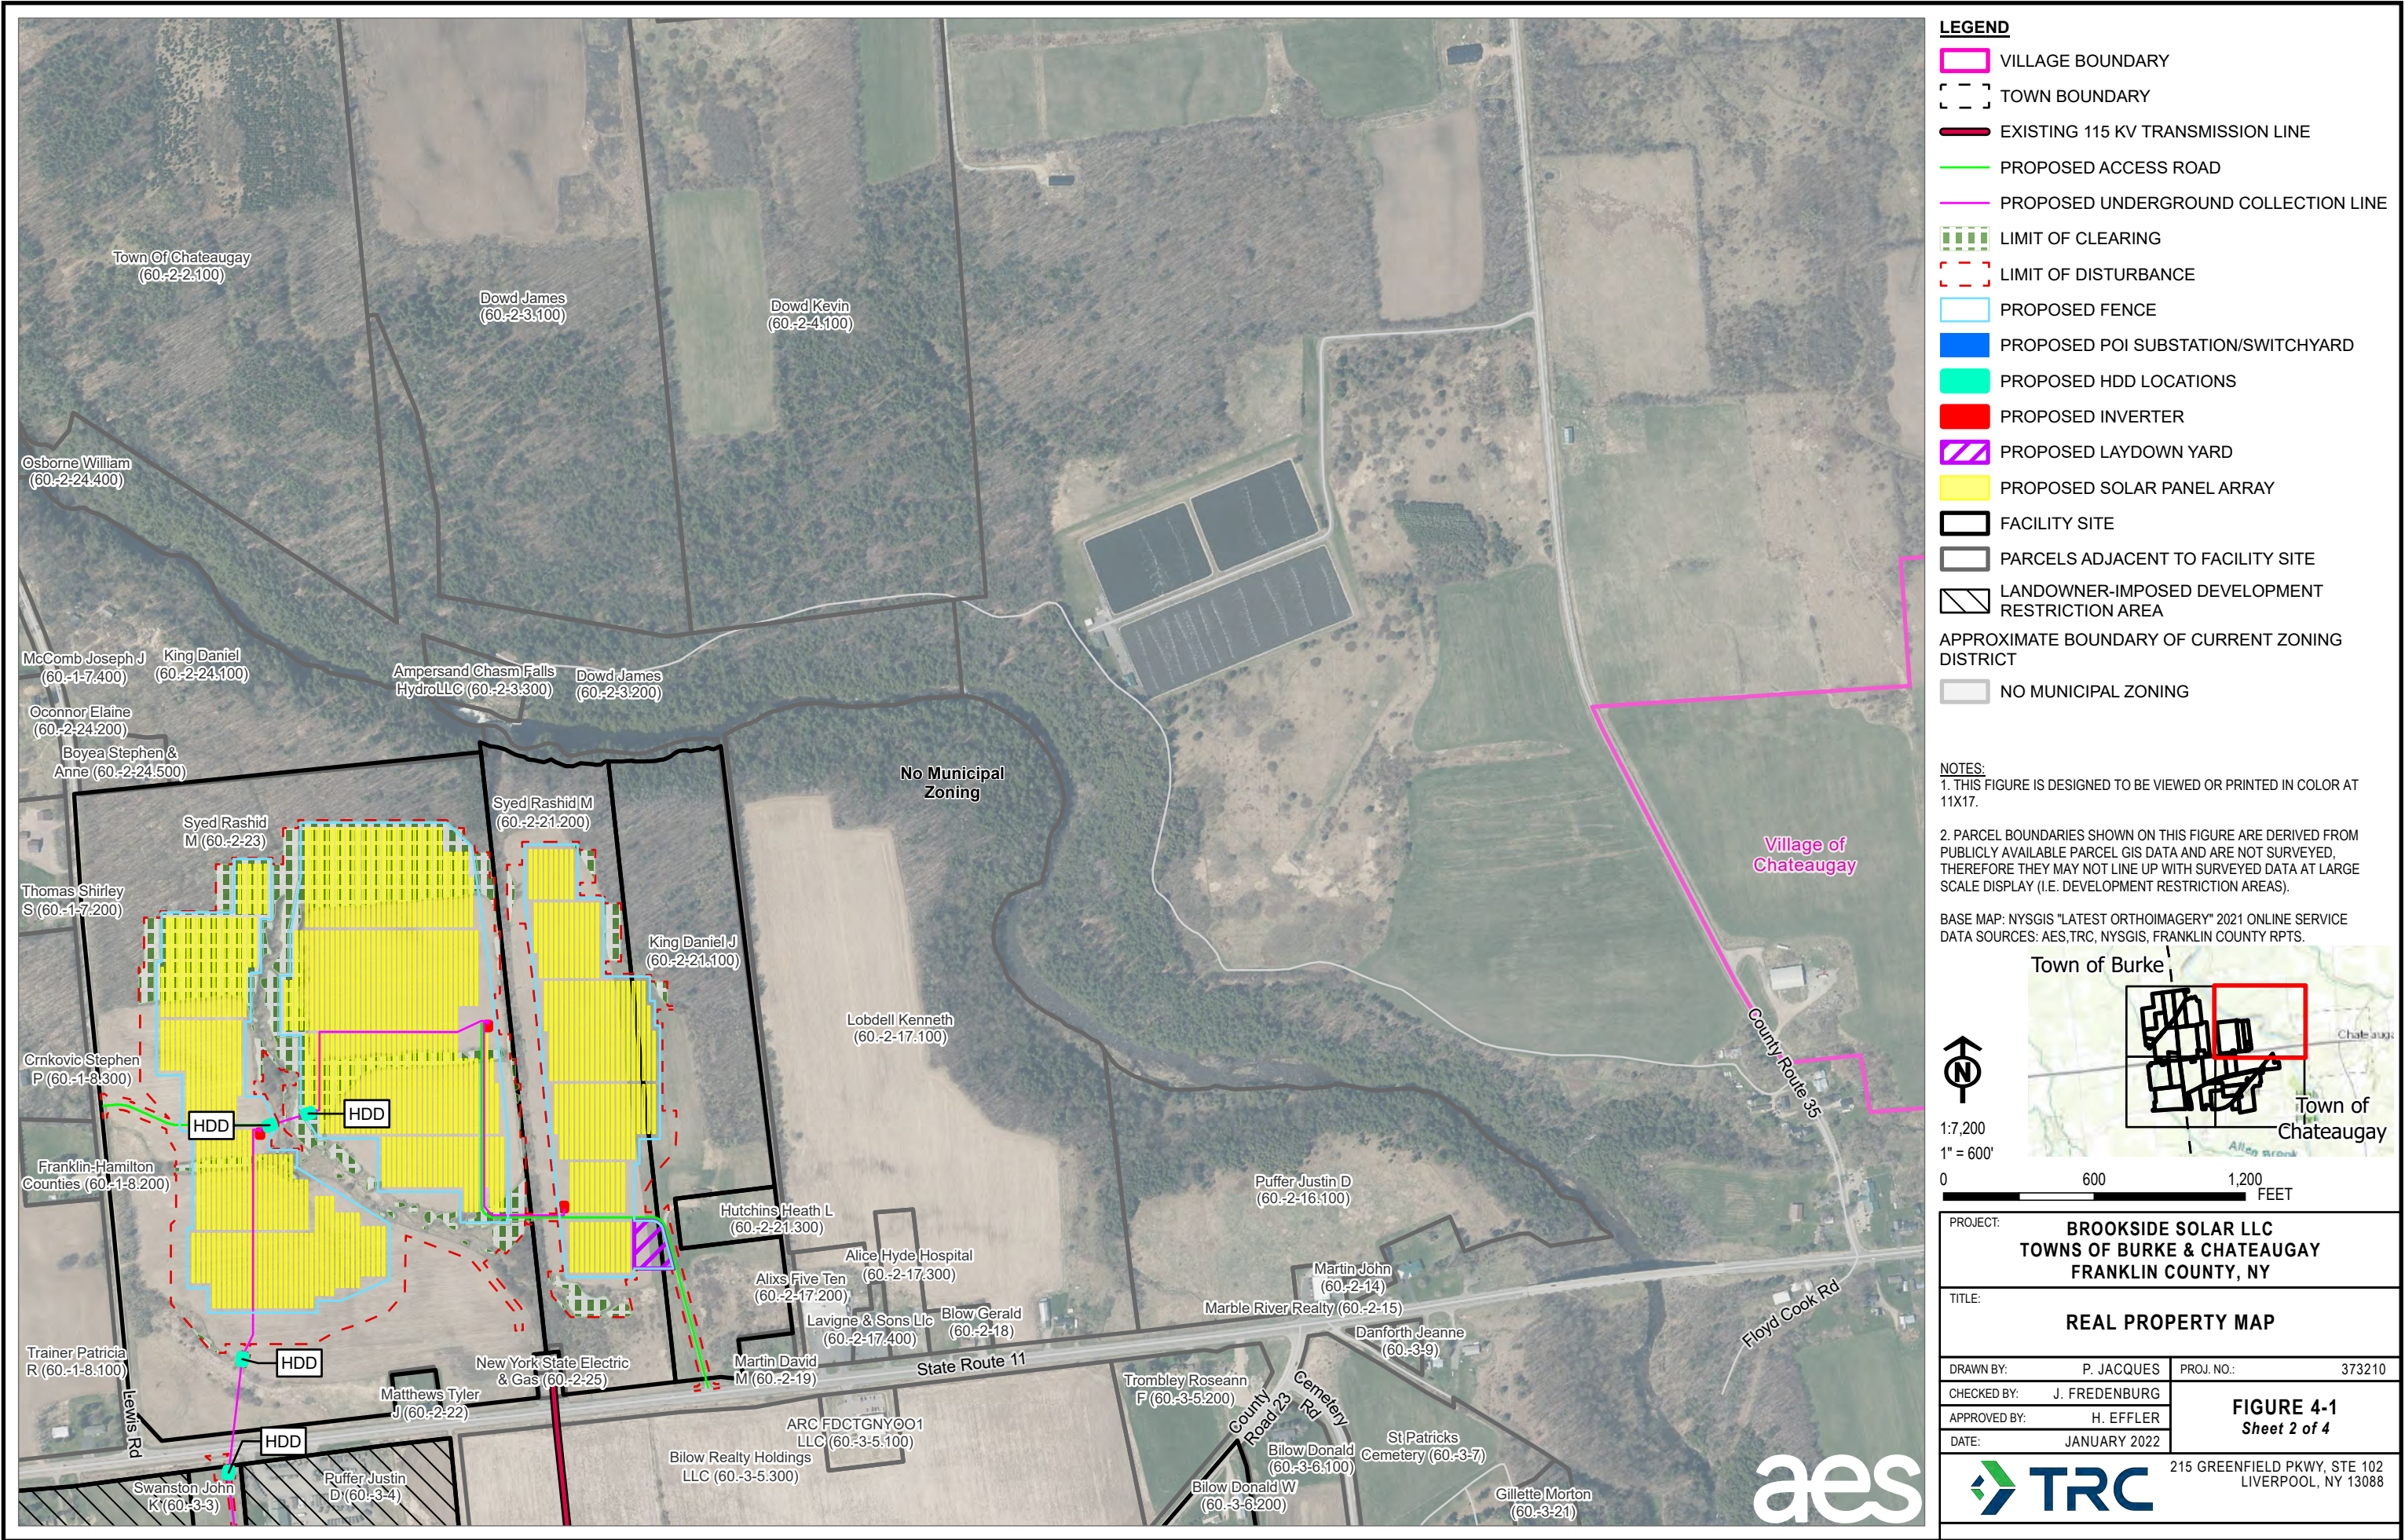

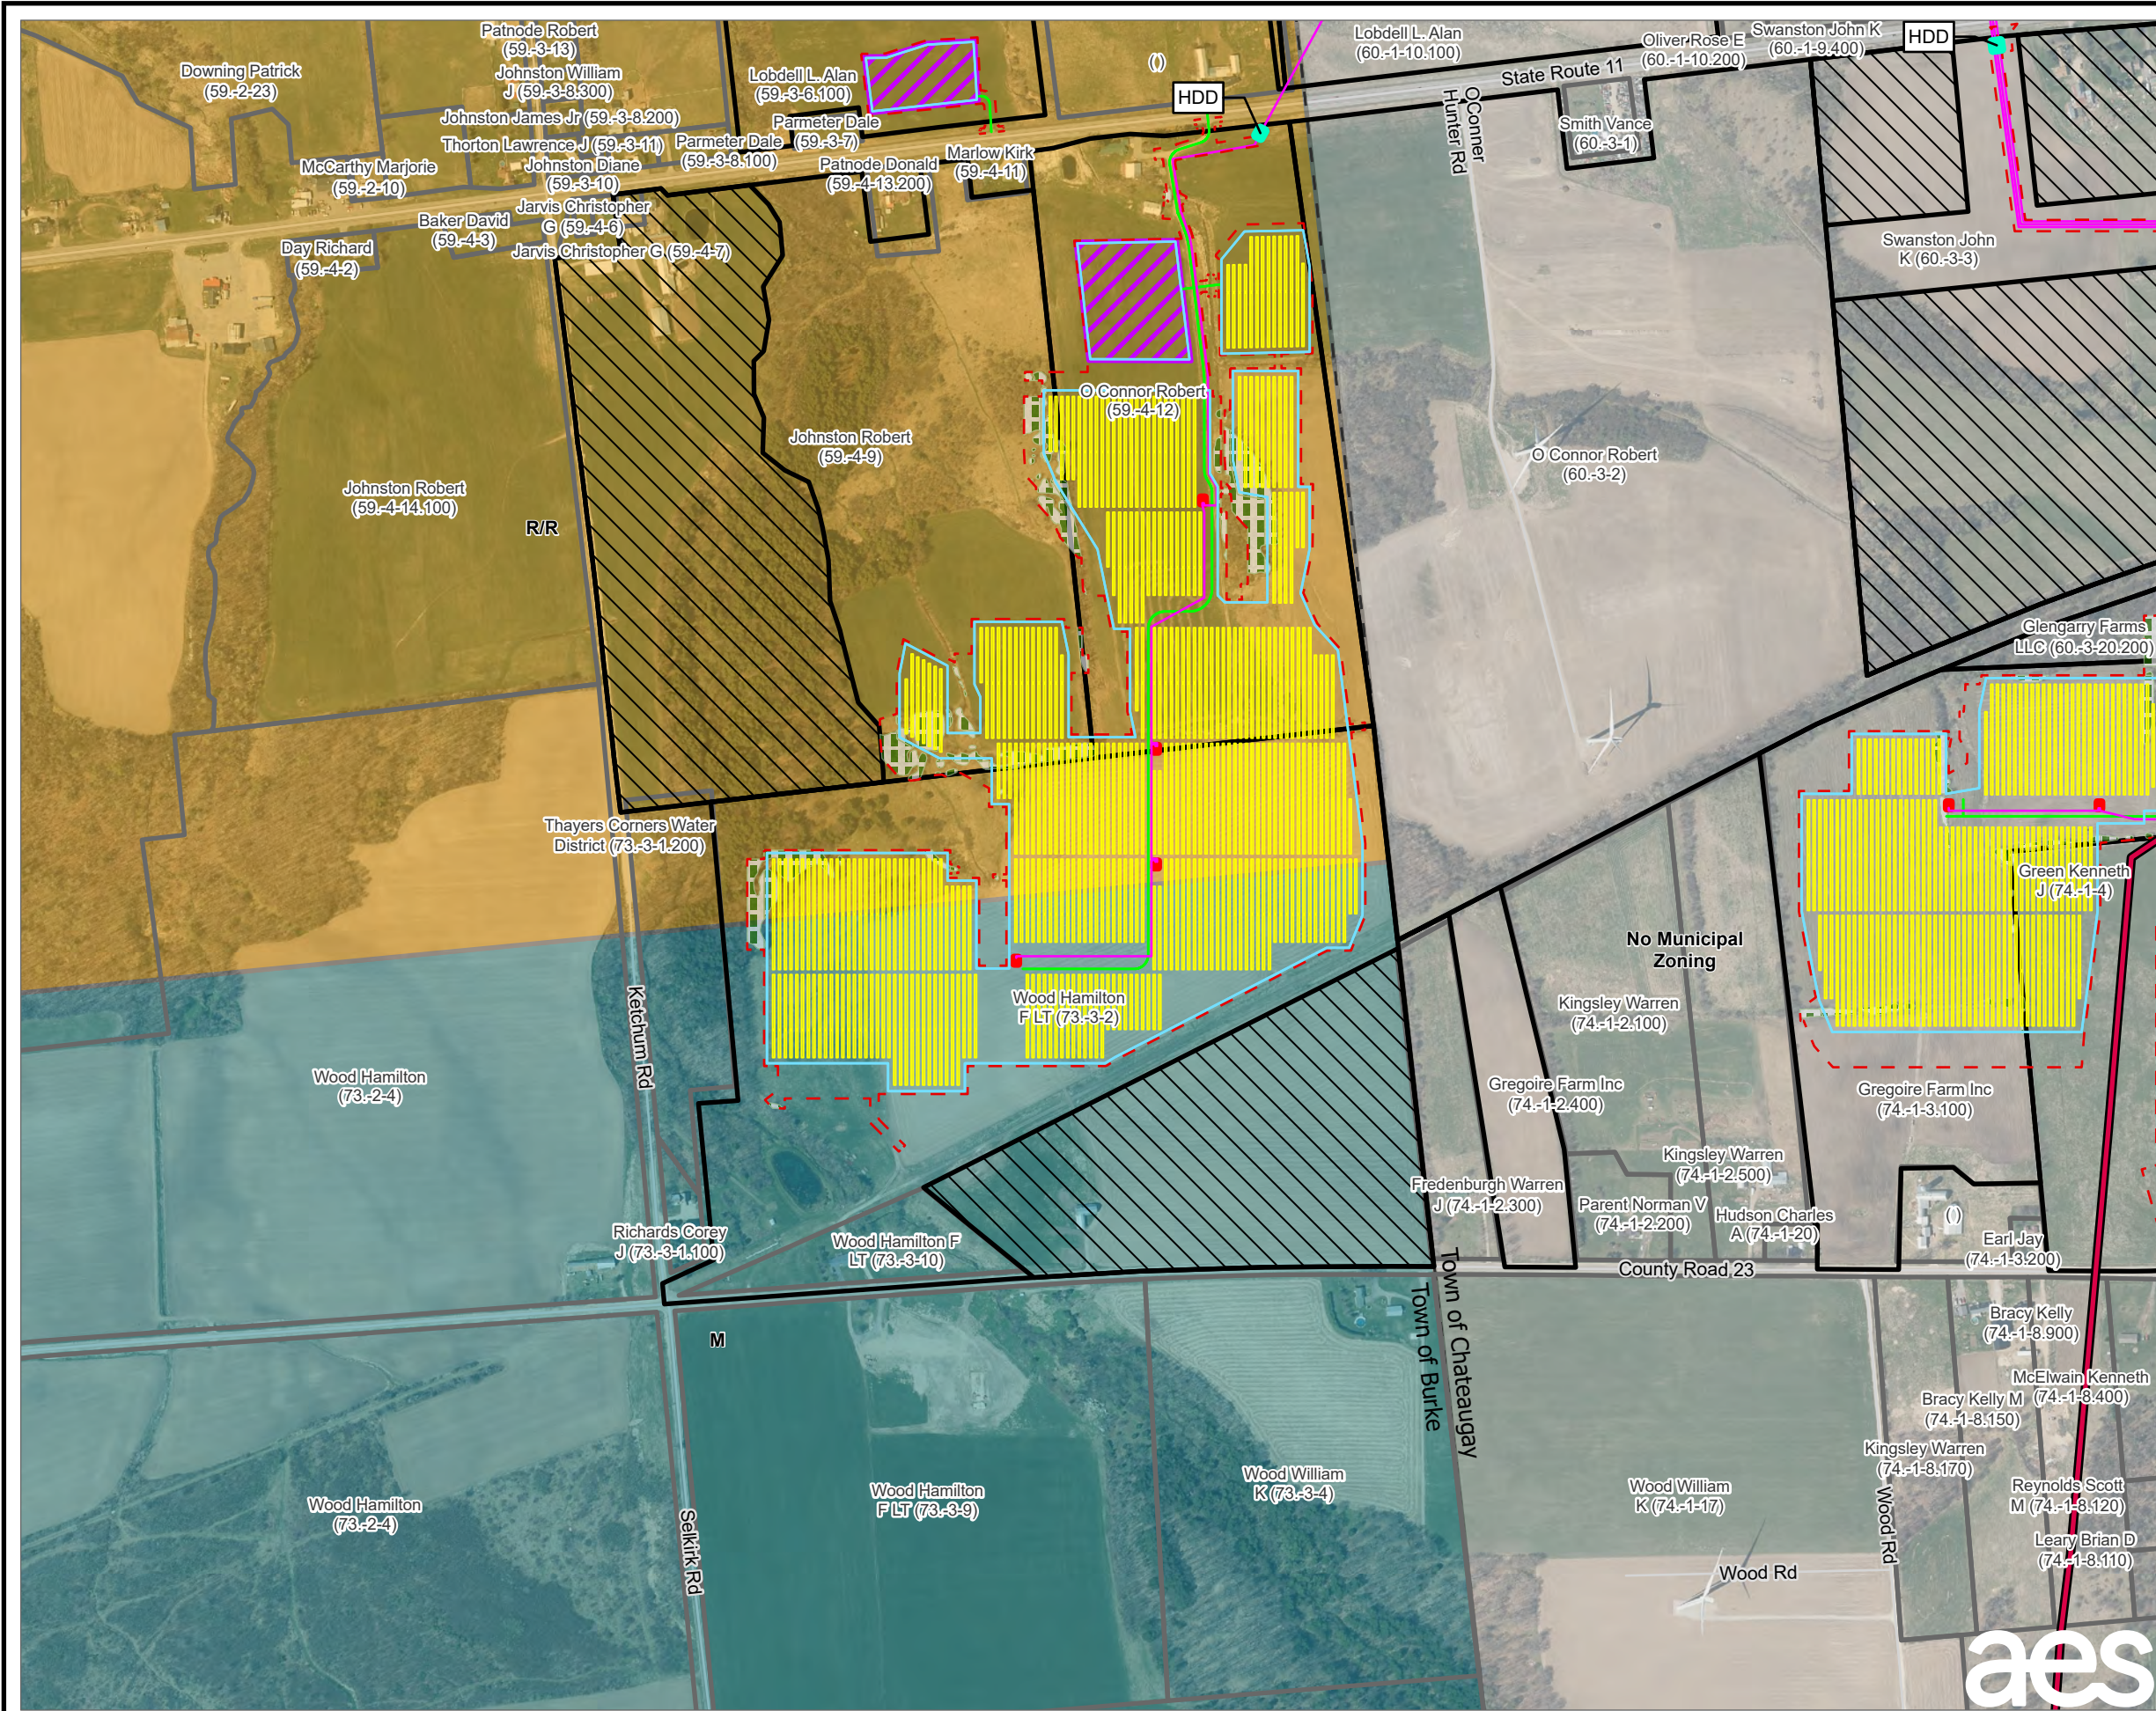

LEGEND


- TOWN BOUNDARY
- EXISTING 115 KV TRANSMISSION LINE
- PROPOSED ACCESS ROAD
- PROPOSED UNDERGROUND COLLECTION LINE
- LIMIT OF CLEARING
- LIMIT OF DISTURBANCE
- PROPOSED FENCE
- PROPOSED POI SUBSTATION/SWITCHYARD
- PROPOSED HDD LOCATIONS
- PROPOSED INVERTER
- PROPOSED LAYDOWN YARD
- PROPOSED SOLAR PANEL ARRAY
- FACILITY SITE
- PARCELS ADJACENT TO FACILITY SITE
- LANDOWNER-IMPOSED DEVELOPMENT RESTRICTION AREA
- APPROXIMATE BOUNDARY OF CURRENT ZONING DISTRICT
- M
- R/R
- NO MUNICIPAL ZONING

NOTES:


1. THIS FIGURE IS DESIGNED TO BE VIEWED OR PRINTED IN COLOR AT 11X17.

2. PARCEL BOUNDARIES SHOWN ON THIS FIGURE ARE DERIVED FROM PUBLICLY AVAILABLE PARCEL GIS DATA AND ARE NOT SURVEYED, THEREFORE THEY MAY NOT LINE UP WITH SURVEYED DATA AT LARGE SCALE DISPLAY (I.E. DEVELOPMENT RESTRICTION AREAS).

BASE MAP: NYSGIS "LATEST ORTHOIMAGERY" 2021 ONLINE SERVICE
DATA SOURCES: AES,TRC, NYSGIS, FRANKLIN COUNTY RPTS.

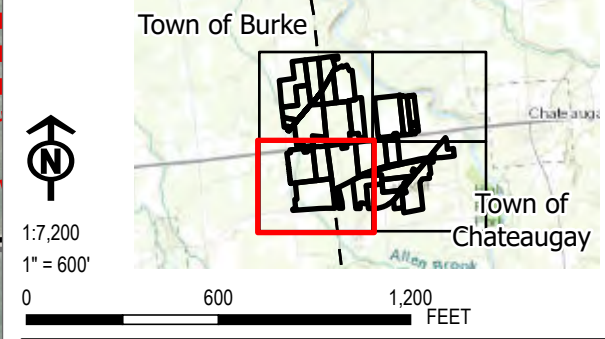

PROJECT: BROOKSIDE SOLAR LLC TOWNS OF BURKE & CHATEAUGAY FRANKLIN COUNTY, NY	
TITLE: REAL PROPERTY MAP	
DRAWN BY: P. JACQUES	PROJ. NO.: 373210
CHECKED BY: J. FREDENBURG	FIGURE 4-1 Sheet 3 of 4
APPROVED BY: H. EFFLER	
DATE: JANUARY 2022	
aes	
TRC 215 GREENFIELD PKWY, STE 102 LIVERPOOL, NY 13088	

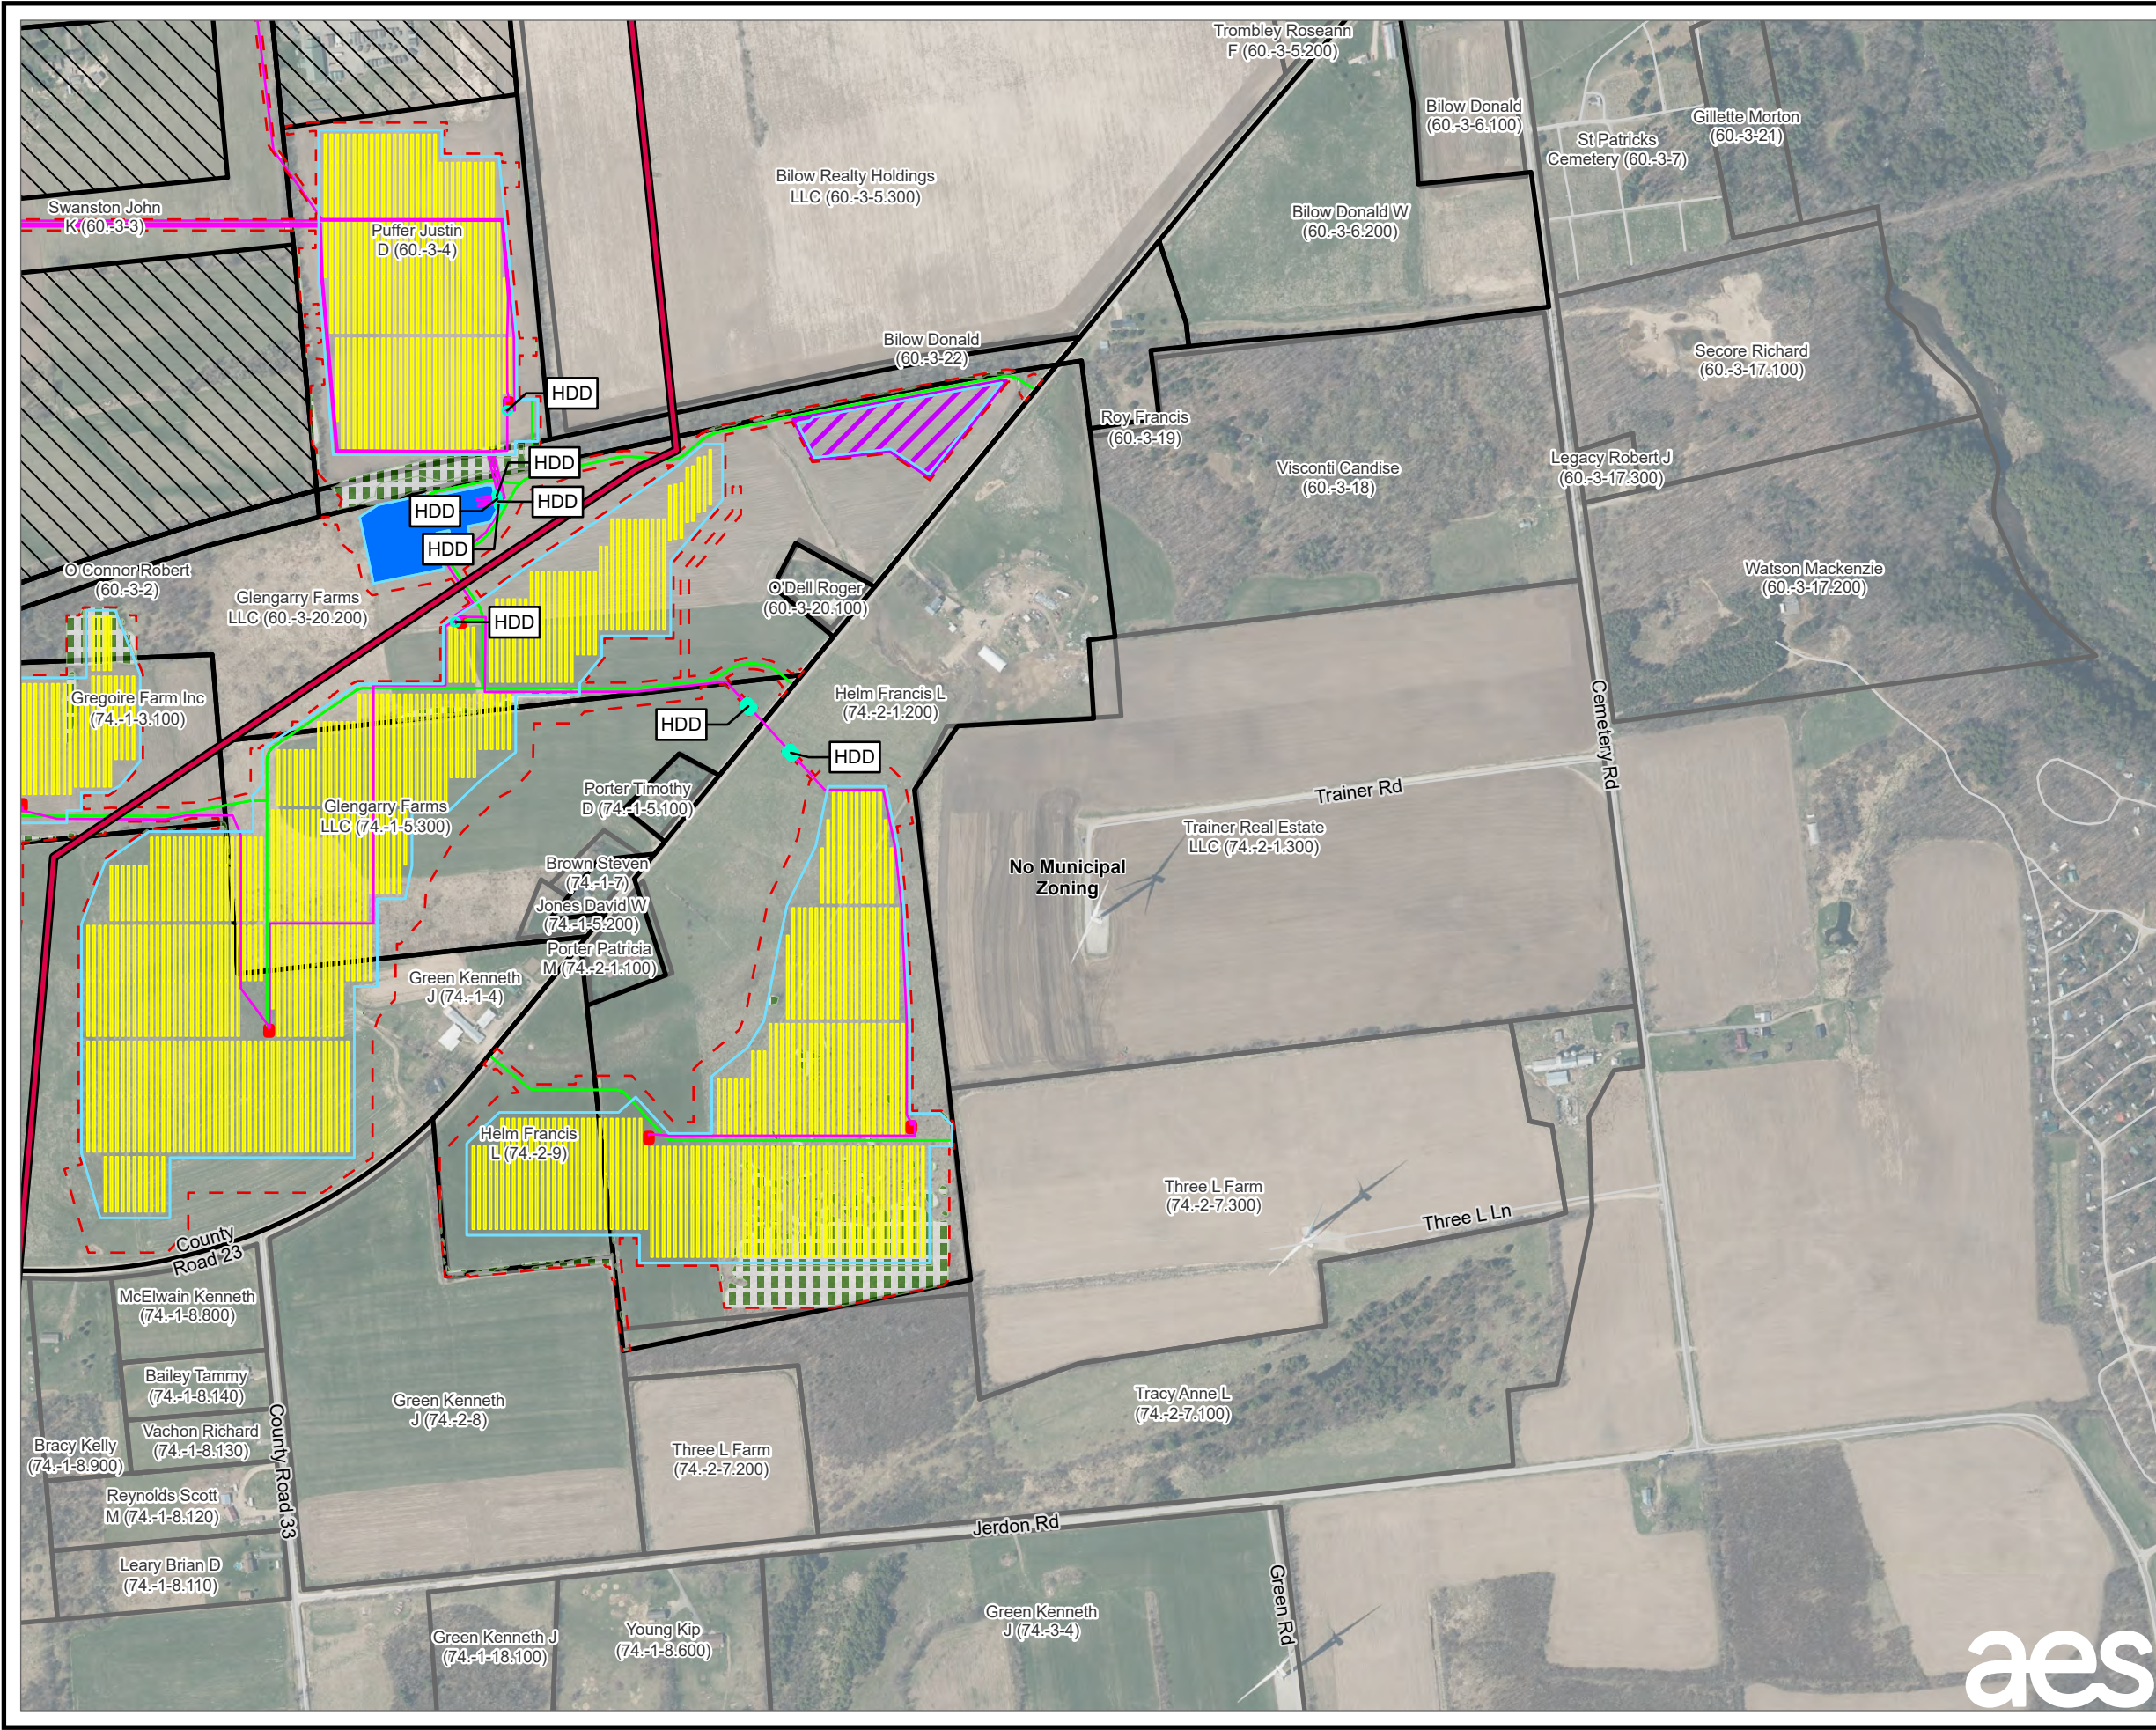

LEGEND

- TOWN BOUNDARY
- EXISTING 115 KV TRANSMISSION LINE
- PROPOSED ACCESS ROAD
- PROPOSED UNDERGROUND COLLECTION LINE
- LIMIT OF CLEARING
- LIMIT OF DISTURBANCE
- PROPOSED FENCE
- PROPOSED POI SUBSTATION/SWITCHYARD
- PROPOSED HDD LOCATIONS
- PROPOSED INVERTER
- PROPOSED LAYDOWN YARD
- PROPOSED SOLAR PANEL ARRAY
- FACILITY SITE
- PARCELS ADJACENT TO FACILITY SITE
- LANDOWNER-IMPOSED DEVELOPMENT RESTRICTION AREA
- APPROXIMATE BOUNDARY OF CURRENT ZONING DISTRICT
- NO MUNICIPAL ZONING

NOTES:

1. THIS FIGURE IS DESIGNED TO BE VIEWED OR PRINTED IN COLOR AT 11X17.

2. PARCEL BOUNDARIES SHOWN ON THIS FIGURE ARE DERIVED FROM PUBLICLY AVAILABLE PARCEL GIS DATA AND ARE NOT SURVEYED, THEREFORE THEY MAY NOT LINE UP WITH SURVEYED DATA AT LARGE SCALE DISPLAY (I.E. DEVELOPMENT RESTRICTION AREAS).

BASE MAP: NYSGIS "LATEST ORTHOIMAGERY" 2021 ONLINE SERVICE
DATA SOURCES: AES,TRC, NYSGIS, FRANKLIN COUNTY RPTS.

Town of Burke

Town of Chateaugay

1:7,200
1" = 600'

0 600 1,200 FEET

PROJECT:		BROOKSIDE SOLAR LLC TOWNS OF BURKE & CHATEAUGAY FRANKLIN COUNTY, NY	
TITLE:		REAL PROPERTY MAP	
DRAWN BY:	P. JACQUES	PROJ. NO.:	373210
CHECKED BY:	J. FREDENBURG	FIGURE 4-1 Sheet 4 of 4	
APPROVED BY:	H. EFFLER		
DATE:	JANUARY 2022		

215 GREENFIELD PKWY, STE 102
LIVERPOOL, NY 13088