



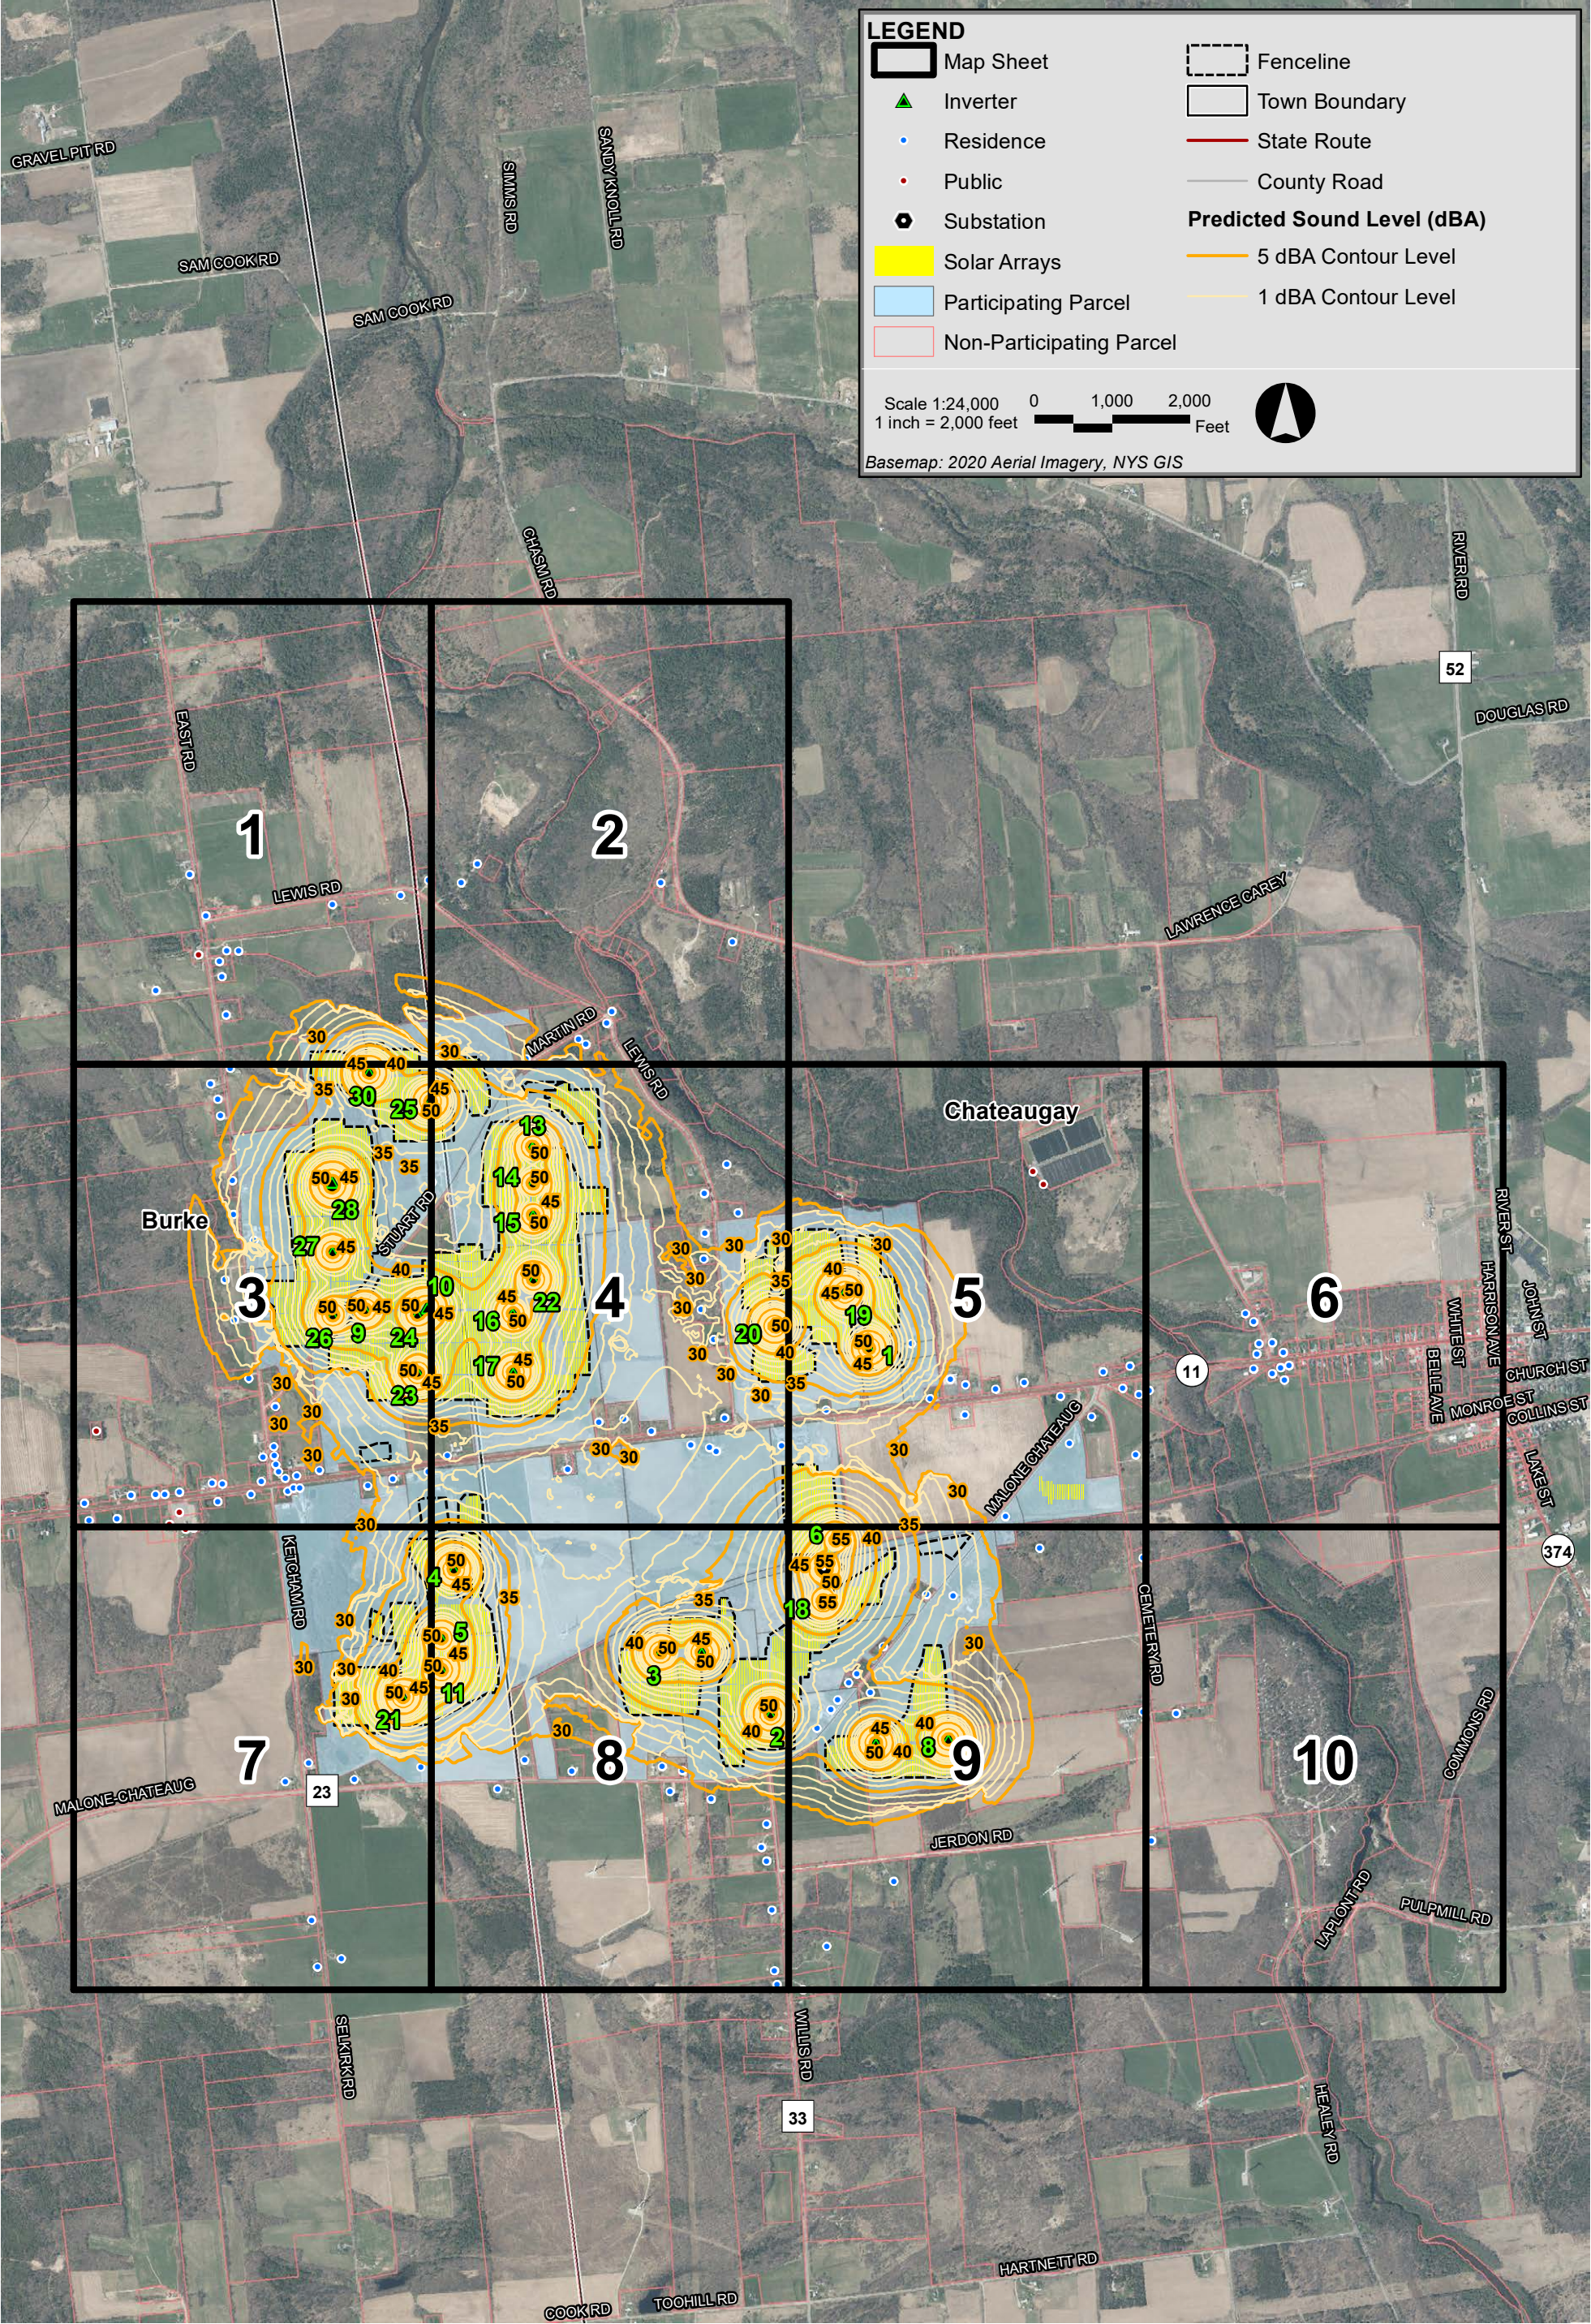





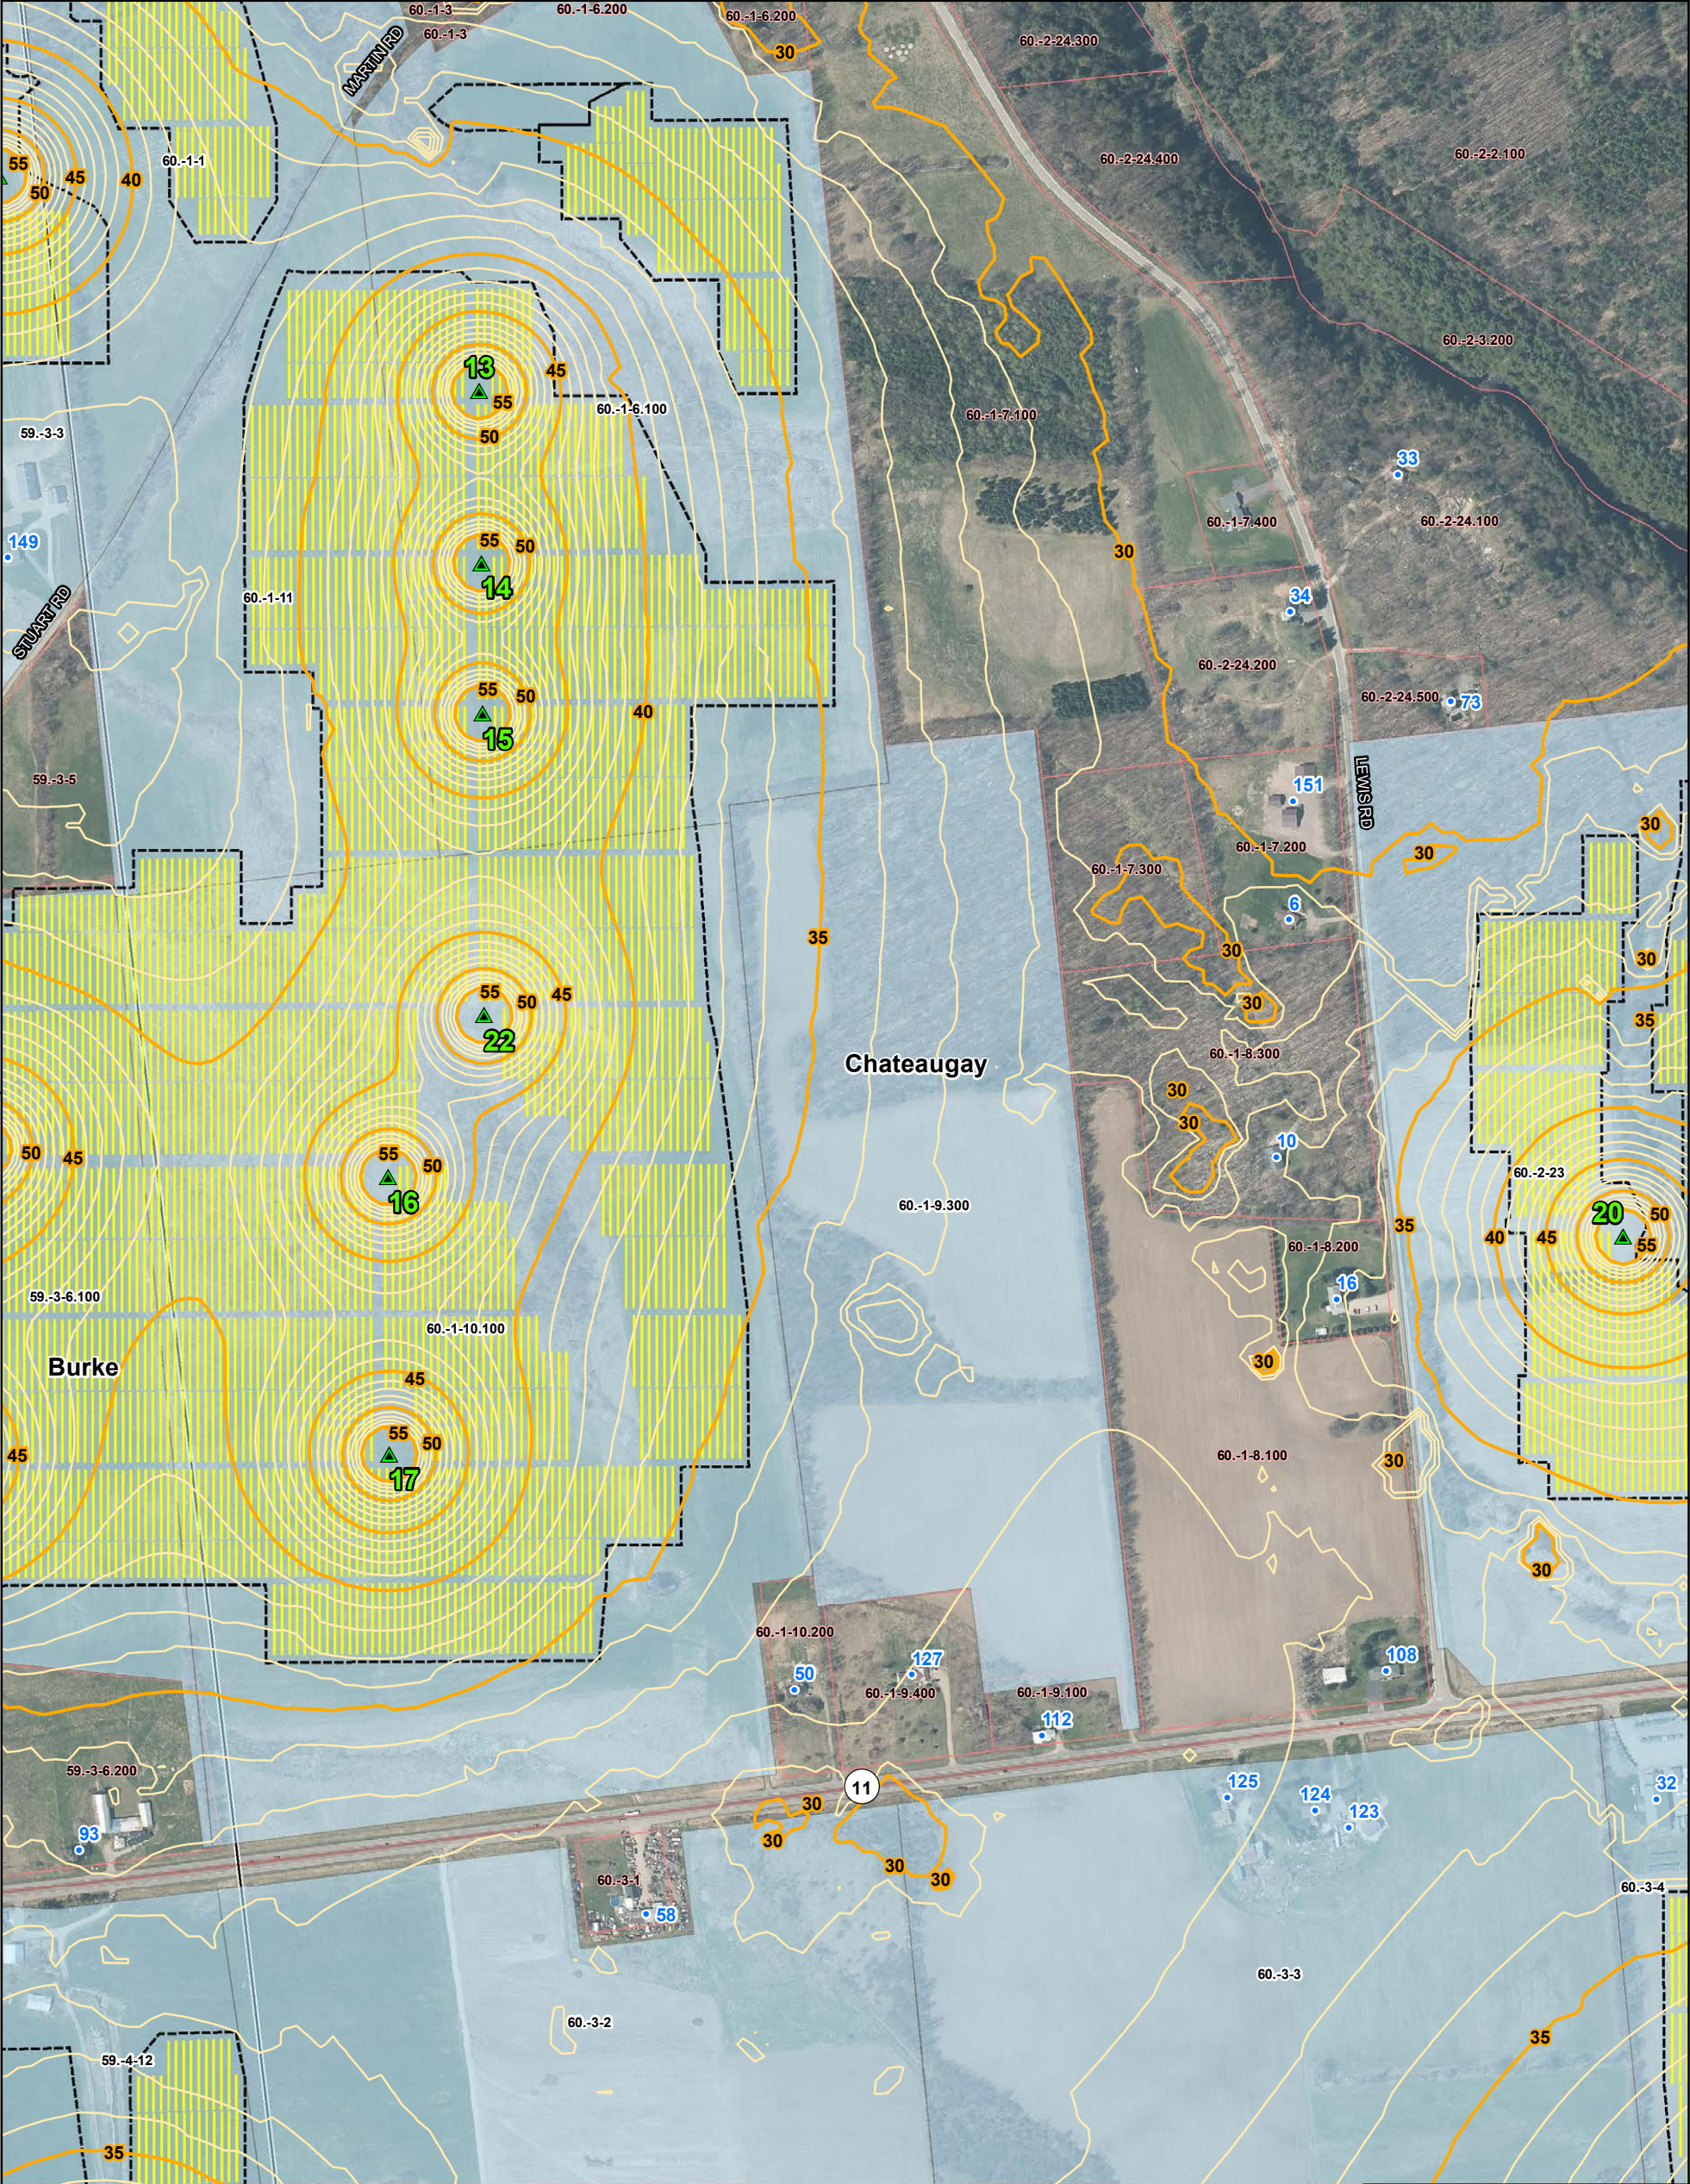



LEGEND

Inverter

Residence

Public

Substation

Solar Arrays

Participating Parcel

Non-Participating Parcel

Fenceline

Town Boundary

State Route

County Road

Predicted Sound Level (dBA)

5 dBA Contour Level


1 dBA Contour Level

Scale 1:5,400
1 inch = 450 feet

0 225 450 Feet

Service Layer Credits: NYS GIS

1	2		
3	4	5	6
7	8	9	10

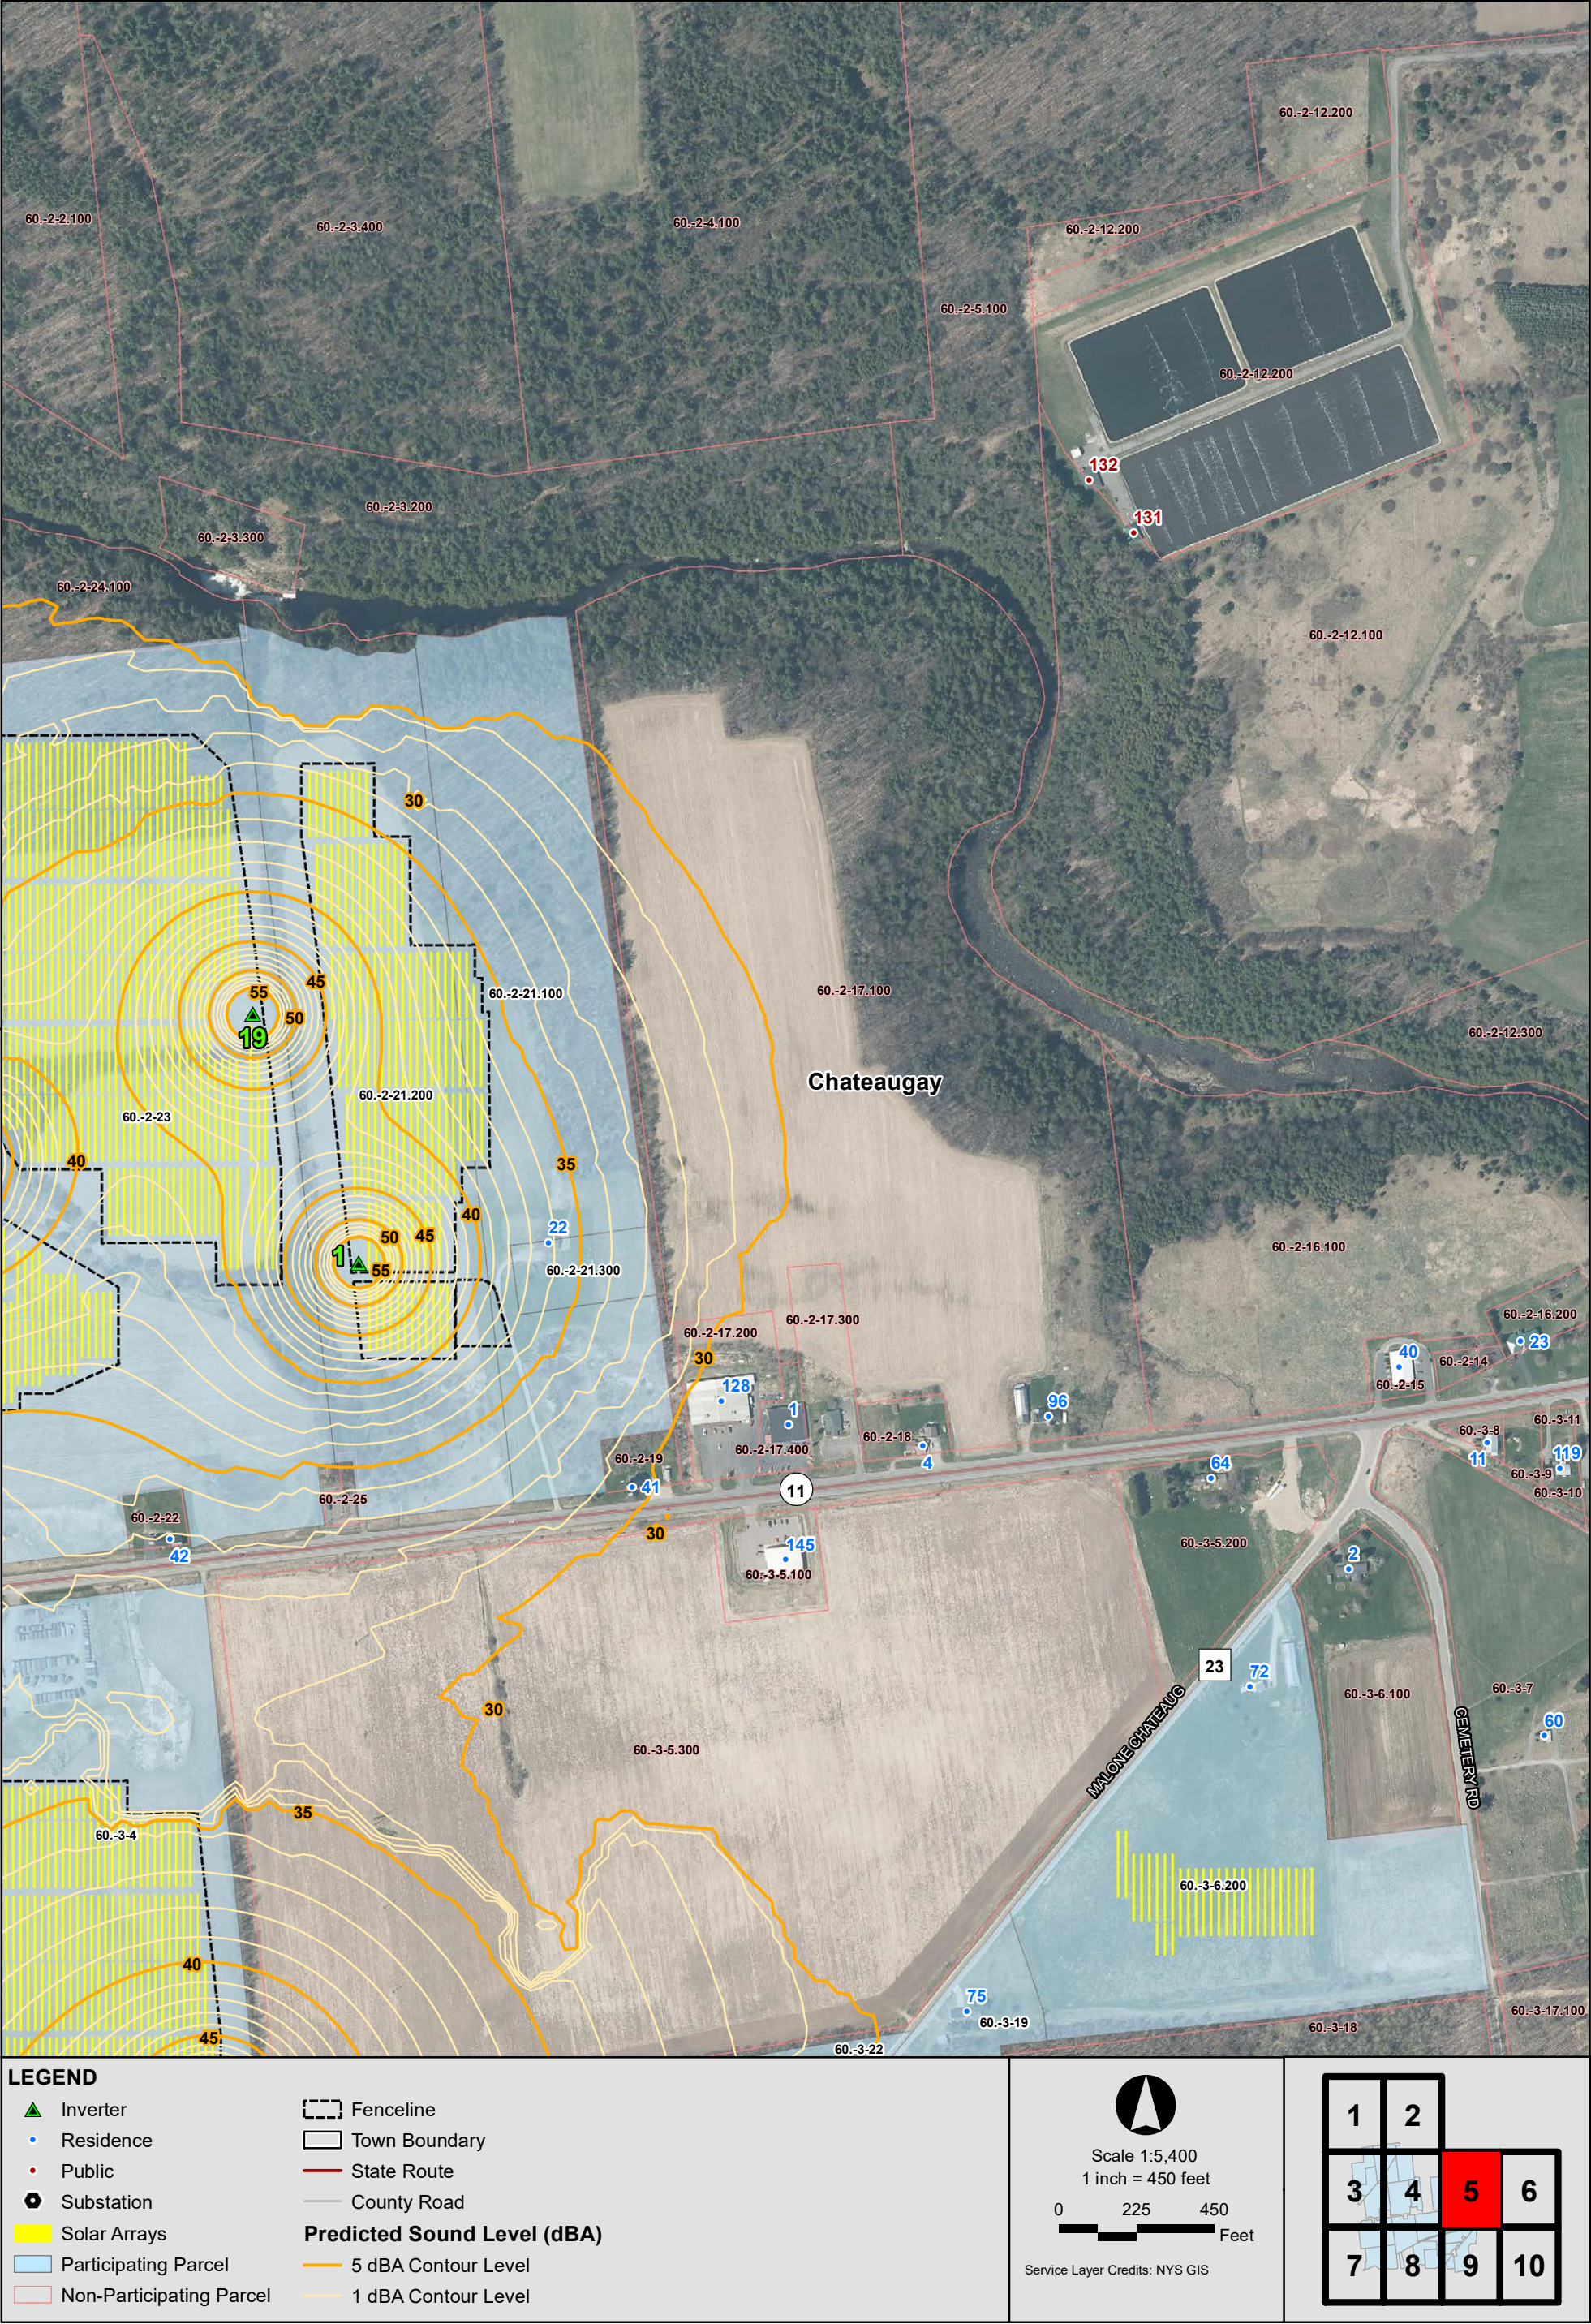



LEGEND

Inverter

Residence

Public

Substation

Solar Arrays

Participating Parcel

Non-Participating Parcel

Fenceline

Town Boundary

State Route

County Road

Predicted Sound Level (dBA)

5 dBA Contour Level

1 dBA Contour Level


Scale 1:5,400
1 inch = 450 feet

0225450

Feet

Service Layer Credits: NYS GIS

1	2		
3	4	5	6
7	8	9	10

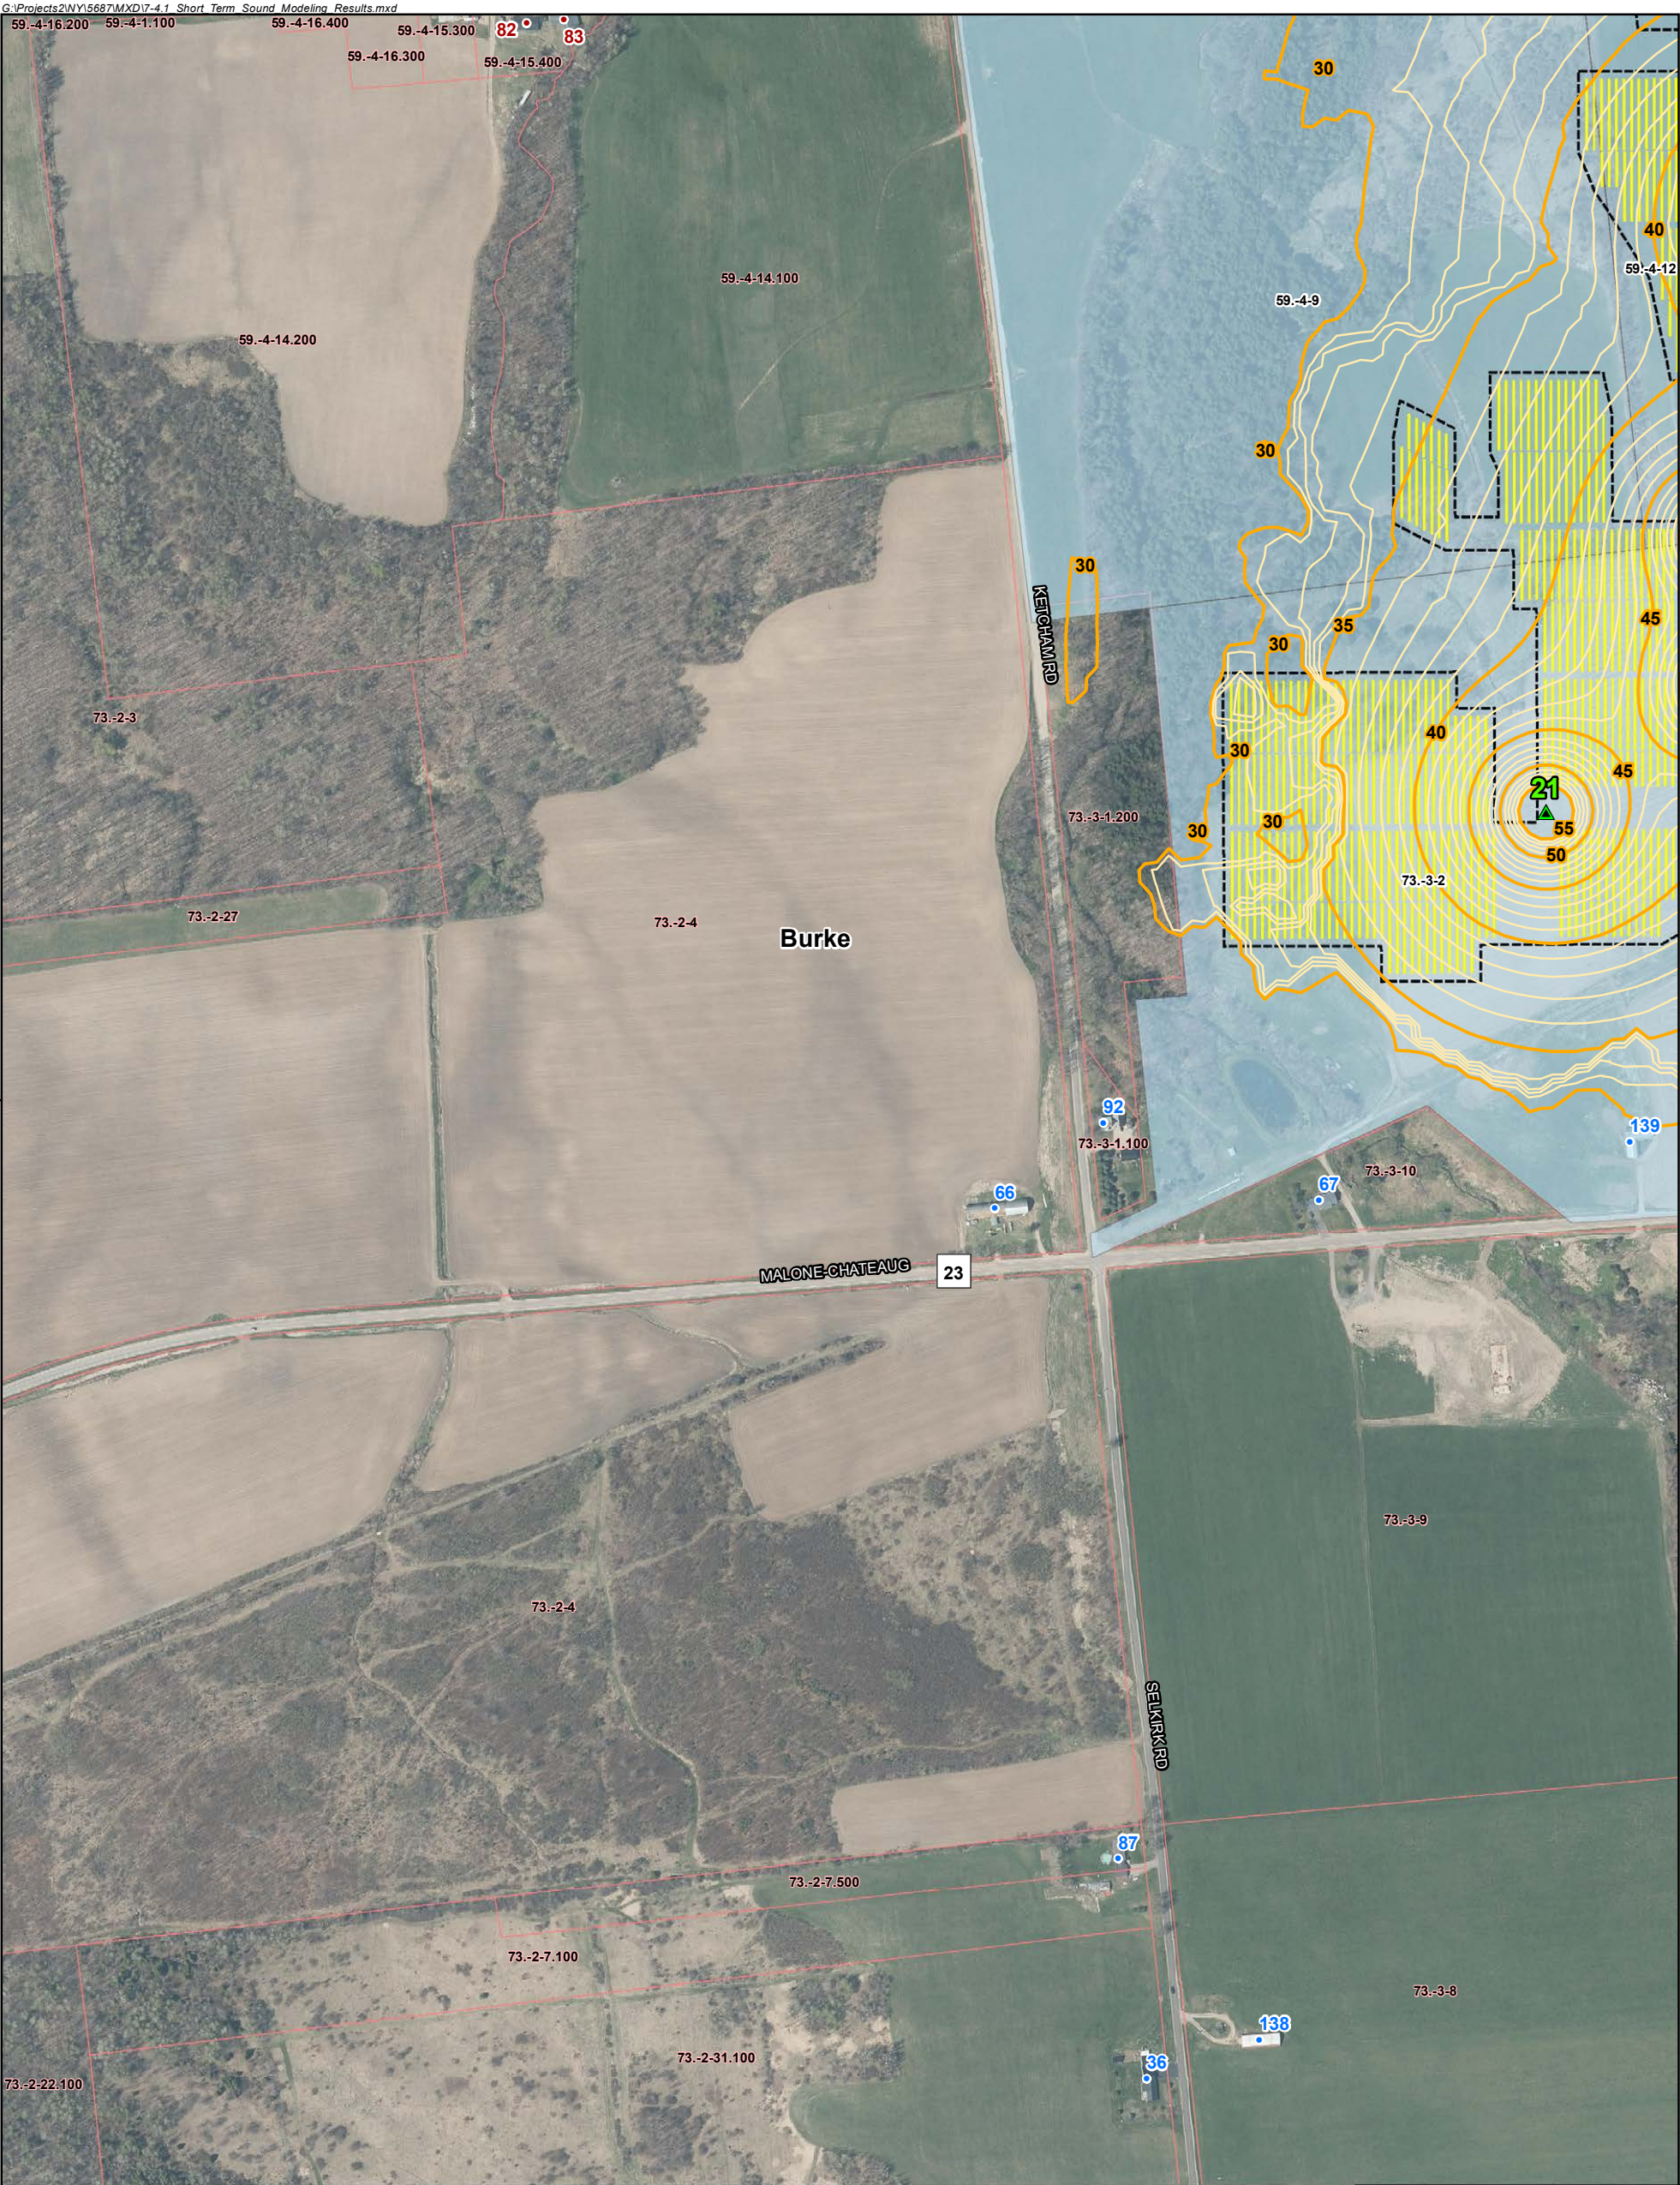

LEGEND

Inverter

Residence

Public

Substation

Solar Arrays

Participating Parcel

Non-Participating Parcel

Fenceline

Town Boundary

State Route

County Road

Predicted Sound Level (dBA)

5 dBA Contour Level

1 dBA Contour Level



Scale 1:5,400
1 inch = 450 feet


0 225 450 Feet

Service Layer Credits: NYS GIS

1	2
3	4
5	6
7	8
9	10

Inverter	Fenceline
Residence	Town Boundary
Public	State Route
Substation	County Road
Solar Arrays	Predicted Sound Level (dBA)
Participating Parcel	5 dBA Contour Level
Non-Participating Parcel	1 dBA Contour Level

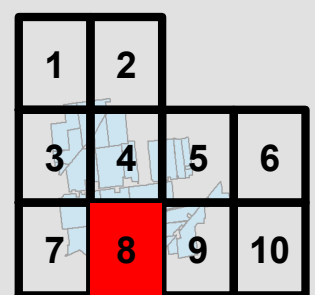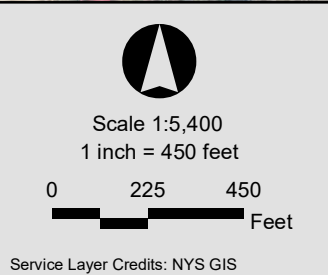

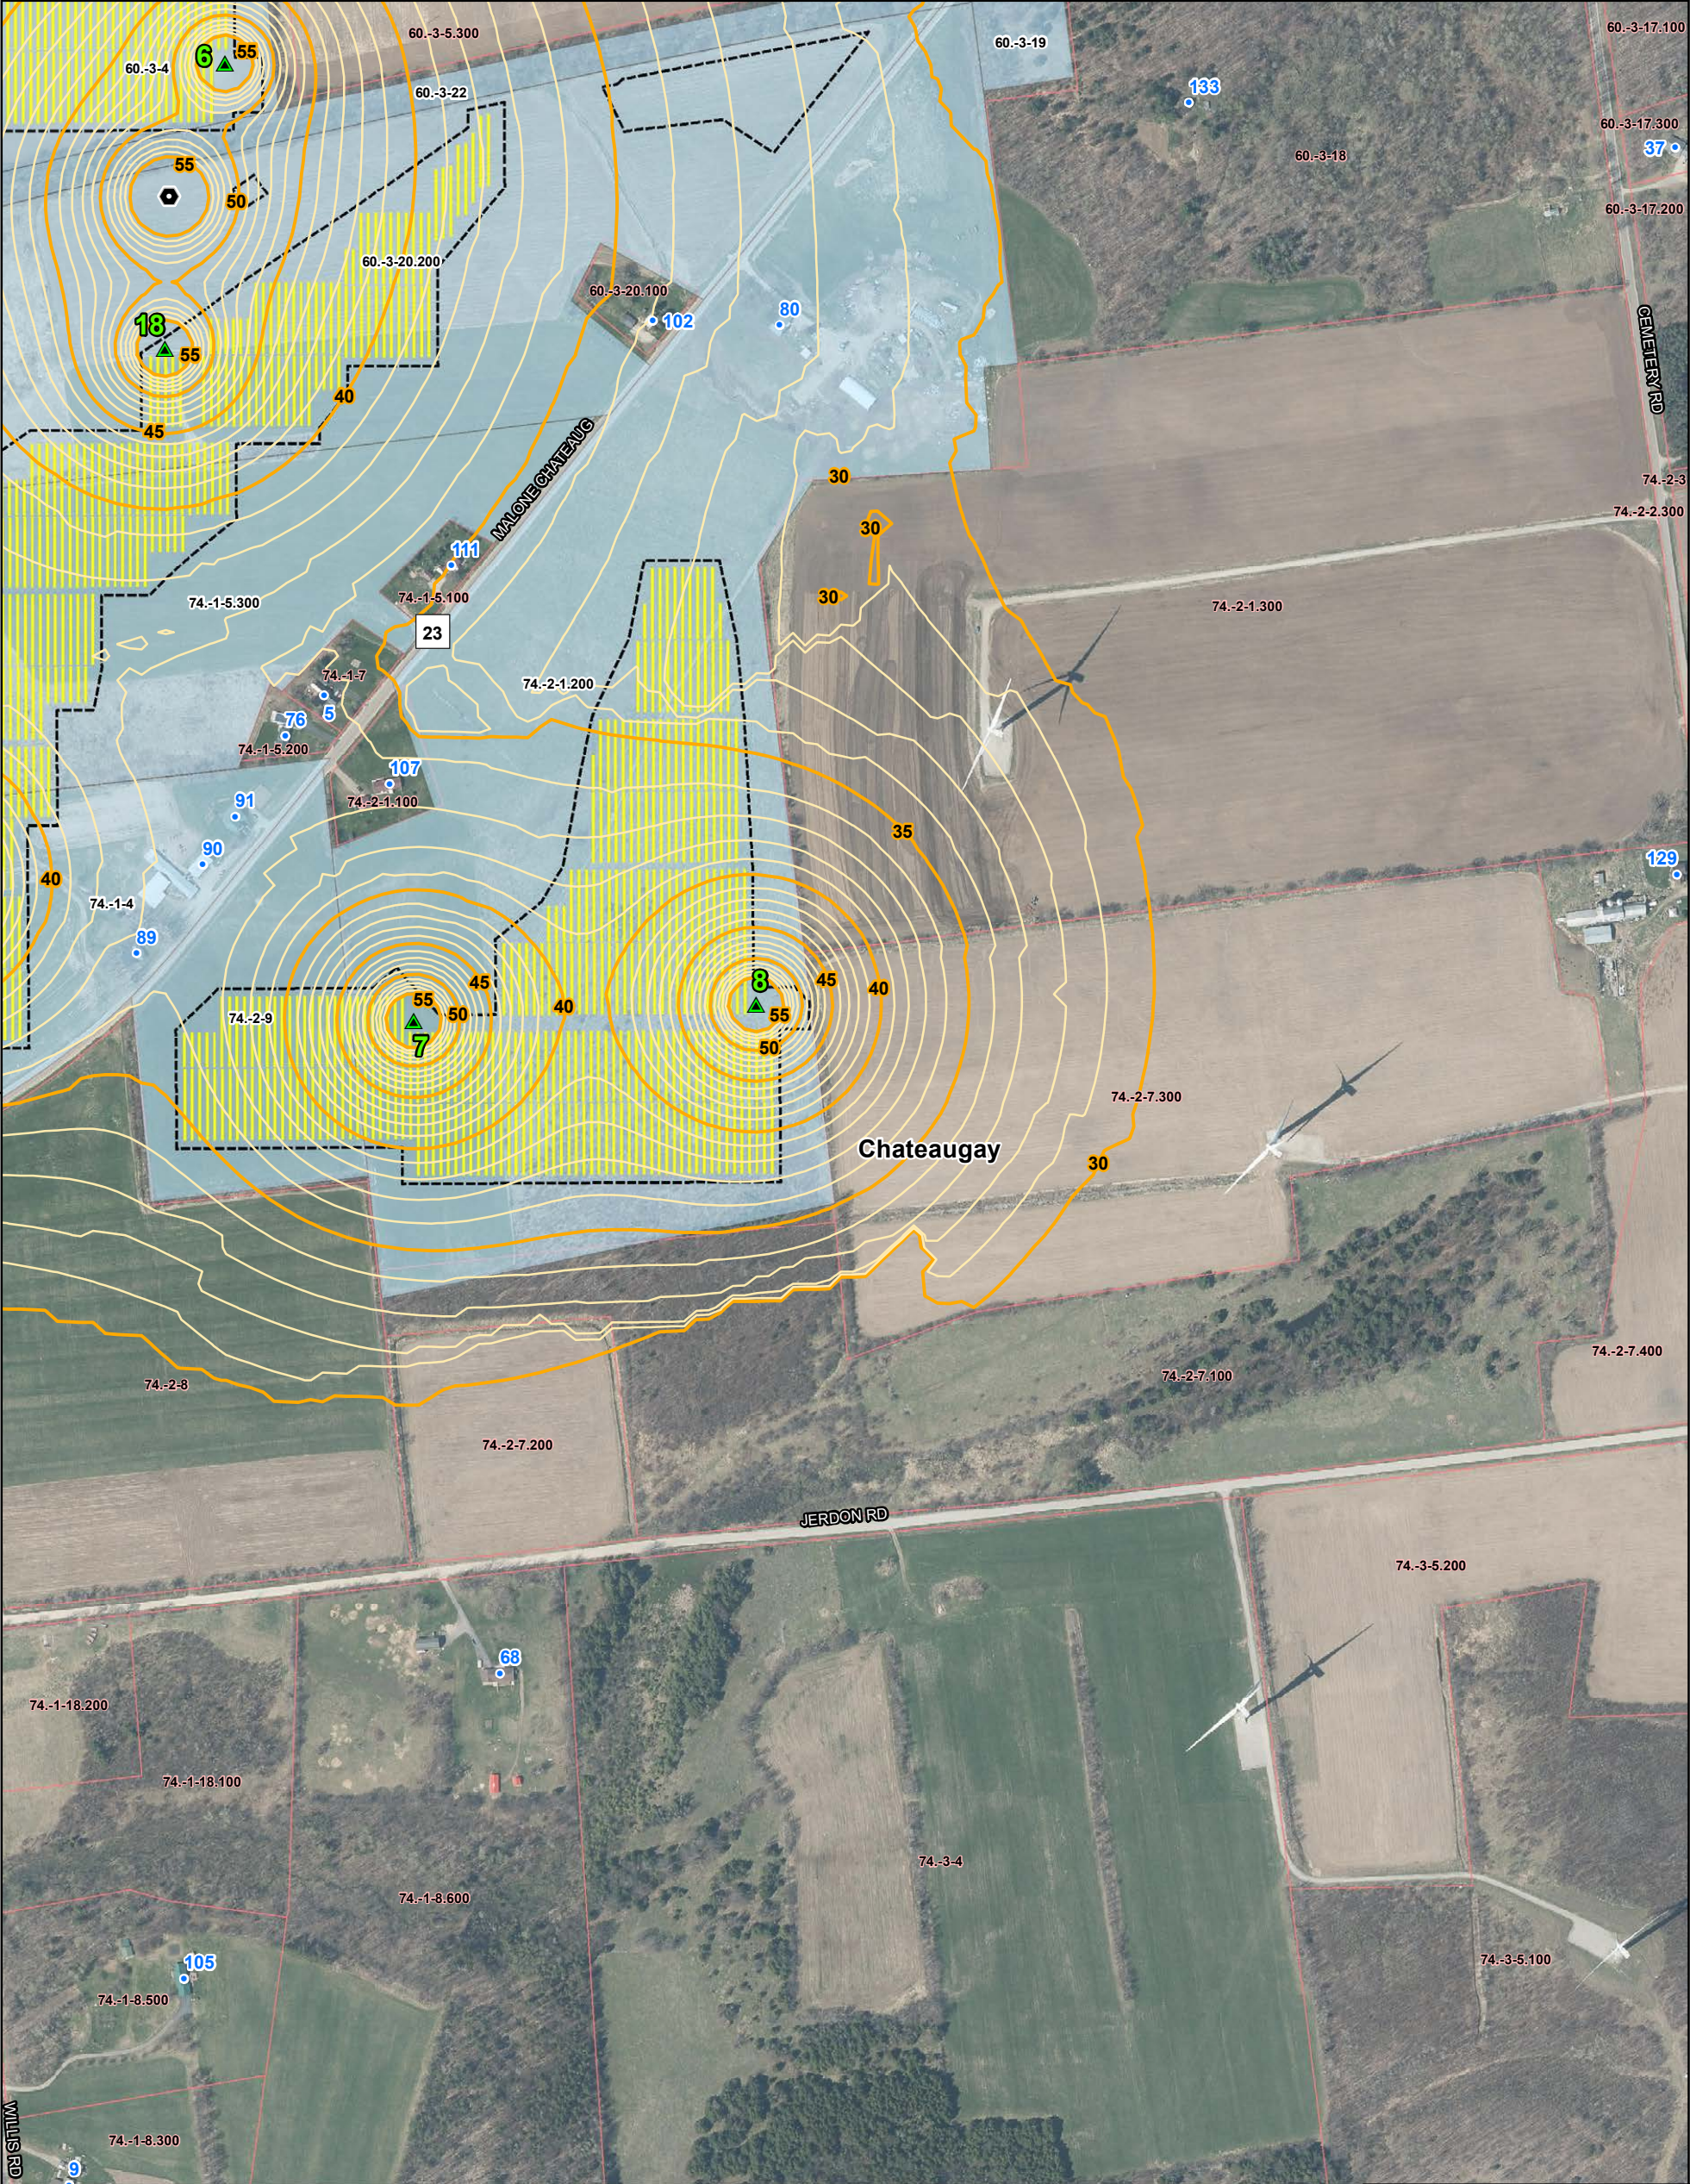

LEGEND

- Inverter
- Residence
- Public
- Substation
- Solar Arrays
- Participating Parcel
- Non-Participating Parcel
- Fenceline
- Town Boundary
- State Route
- County Road

Predicted Sound Level (dBA)

- 5 dBA Contour Level
- 1 dBA Contour Level

Scale 1:5,400
1 inch = 450 feet

0 225 450 Feet

Service Layer Credits: NYS GIS

1	2
3	4
5	6
7	8
9	10

