


Attachment A

Revised Figure 14-1

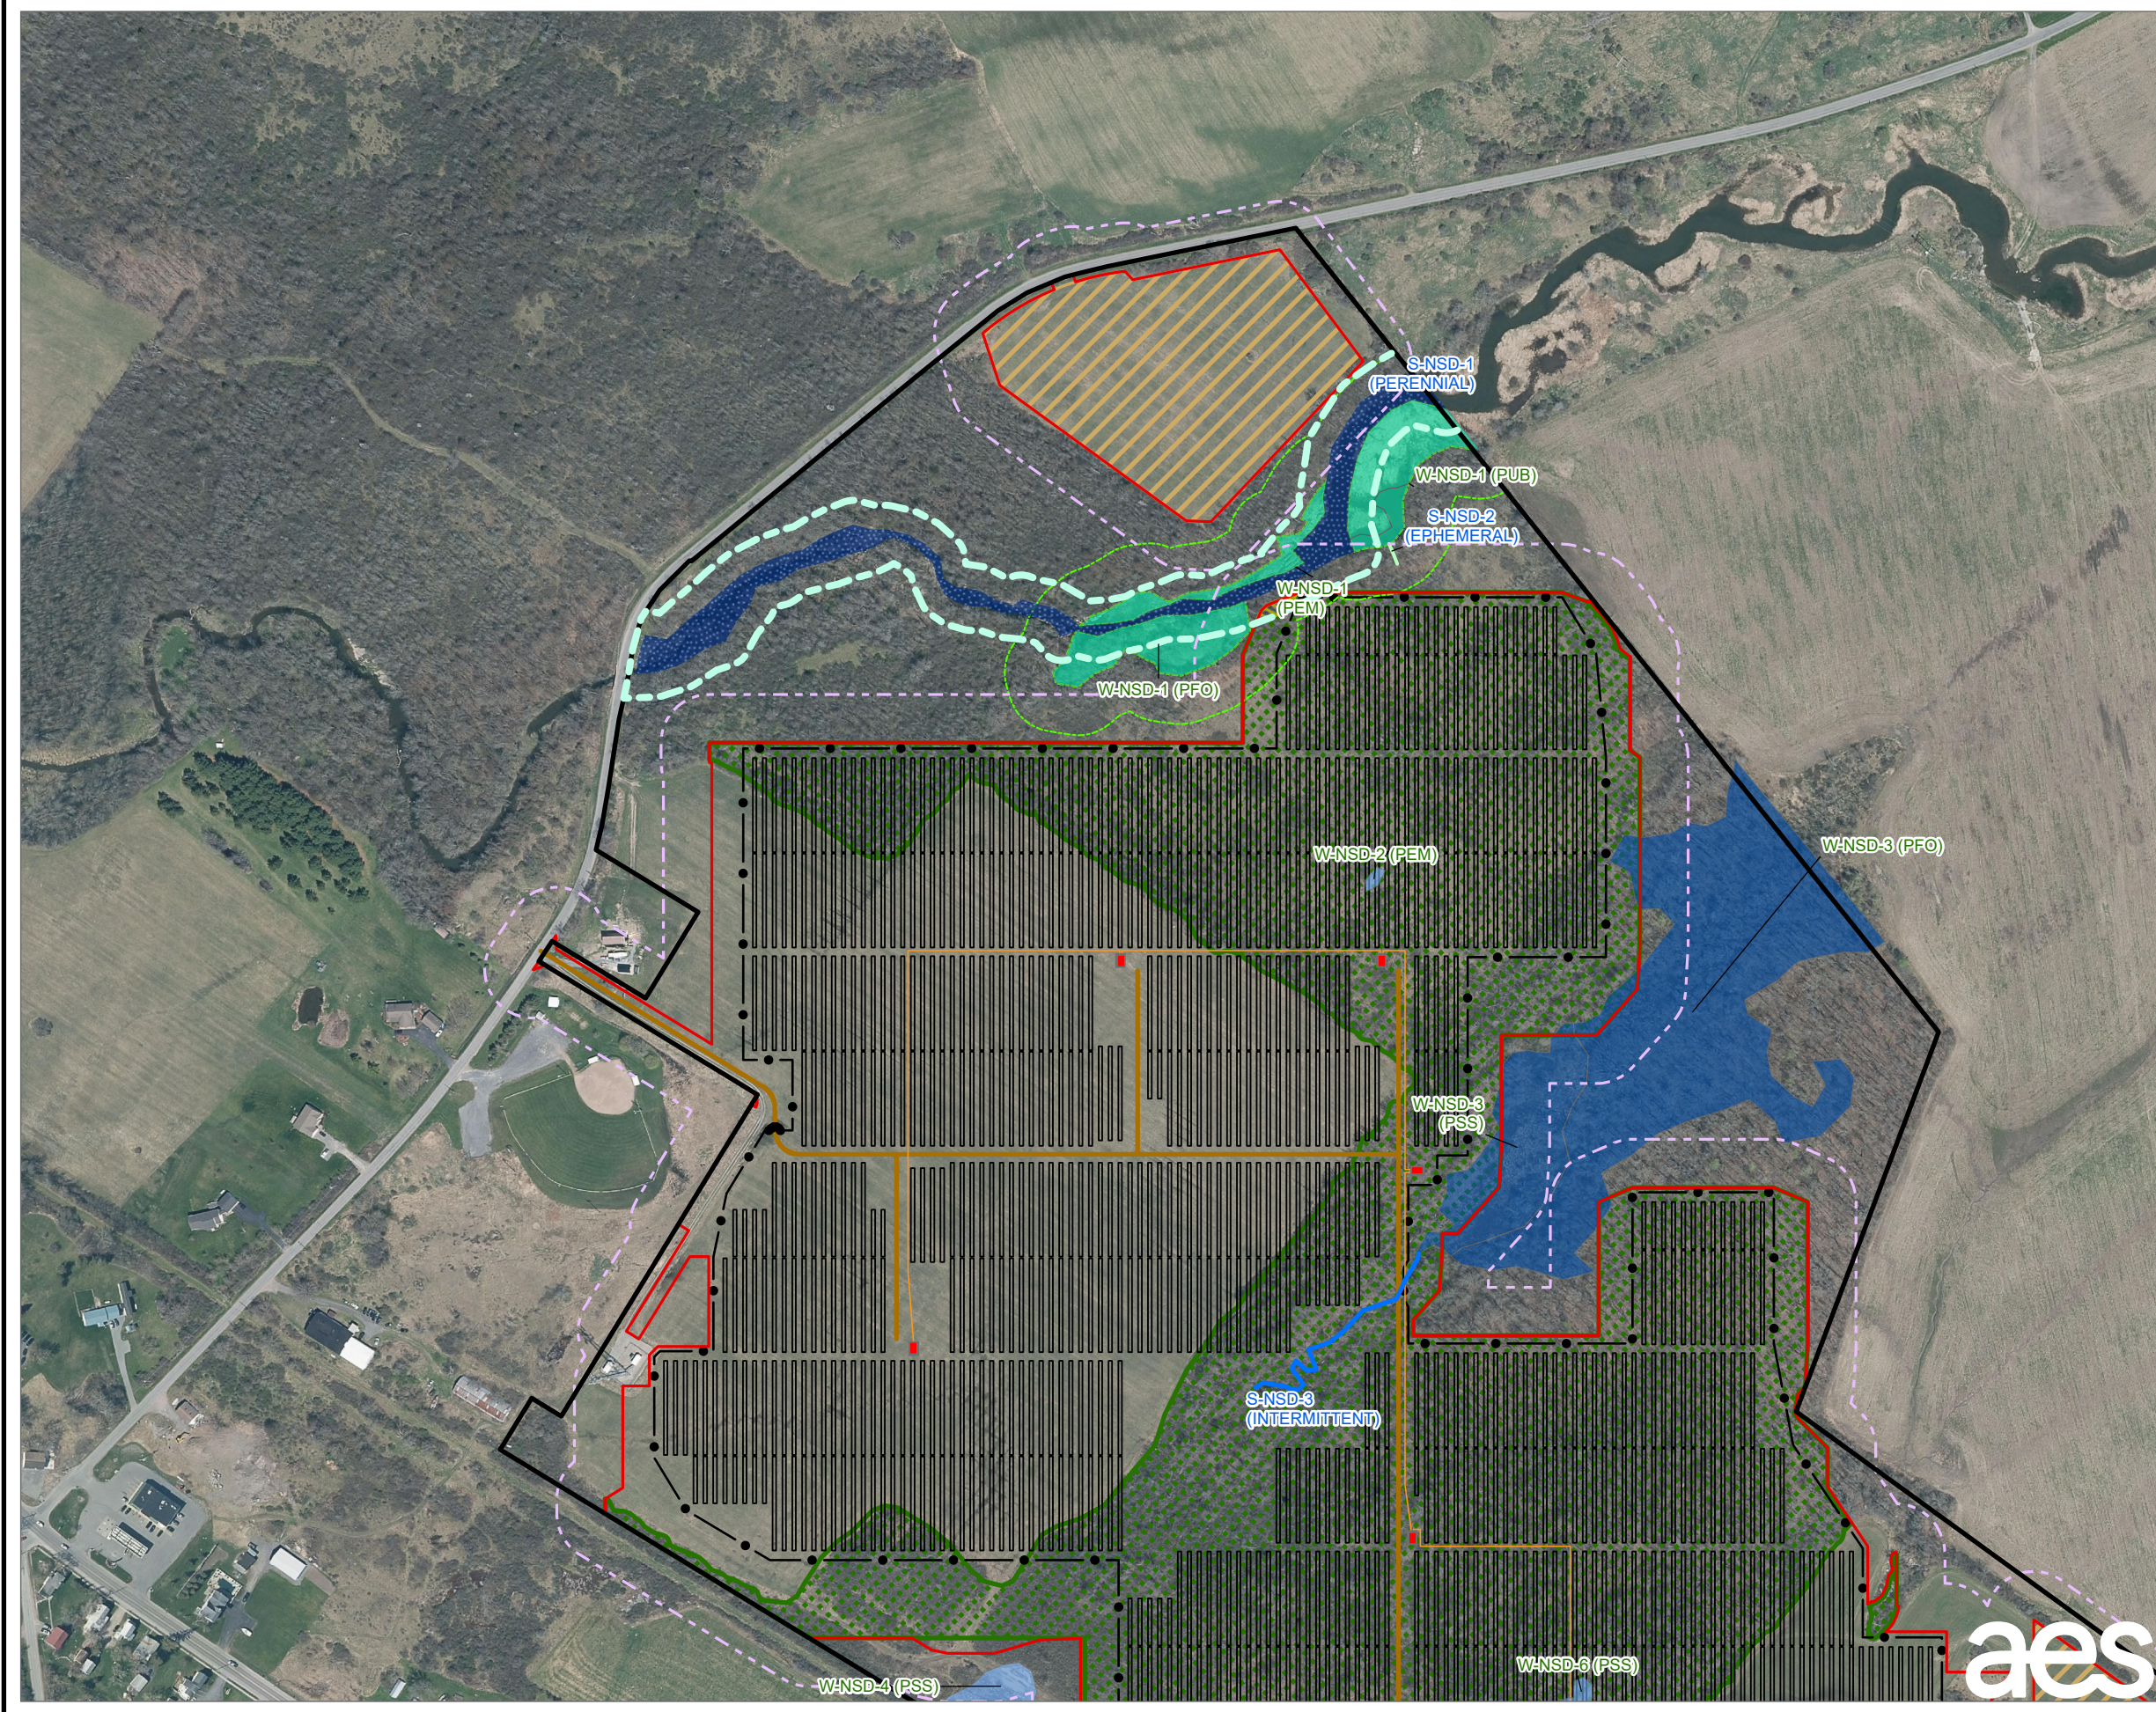


- LEGEND**
- PROPOSED SOLAR PANEL ARRAY
 - PROPOSED INVERTER EQUIPMENT PAD
 - PROPOSED LAYDOWN YARD
 - PROPOSED ACCESS ROAD
 - PROPOSED FENCE
 - PROPOSED UNDERGROUND COLLECTION LINE
 - LIMIT OF DISTURBANCE
 - 100-FOOT BUFFER OF LIMIT OF DISTURBANCE
 - FACILITY SITE
 - DELINEATED STREAM - NON-JURISDICTIONAL
 - DELINEATED STREAM - USACE JURISDICTIONAL
 - DELINEATED STREAM SURFACE WATER - USACE JURISDICTIONAL
 - DELINEATED WETLAND - NON-JURISDICTIONAL
 - DELINEATED WETLAND - USACE JURISDICTIONAL
 - DELINEATED WETLAND - STATE JURISDICTIONAL
 - STATE-REGULATED WETLAND ADJACENT AREA
 - STATE-PROTECTED STREAM 50FT BUFFER
 - APPROXIMATED STREAMS
 - VEGETATIVE CLEARING
 - SELECTIVE VEGETATIVE CLEARING

NOTES:


1. THIS FIGURE IS DESIGNED TO BE VIEWED OR PRINTED IN COLOR AT 11X17.
2. NON-CONTIGUOUS PORTIONS OF FACILITY PARCELS WHICH ARE NOT CONTROLLED FOR USE AS PART OF THE FACILITY ARE NOT SHOWN ON THIS MAP.
3. THE WETLAND STUDY AREA CONSISTS OF THE FACILITY SITE EXCEPT AREAS OF LANDOWNER-IMPOSED DEVELOPMENT RESTRICTION.

BASE MAP: NYSGIS "LATEST ORTHOIMAGERY" ONLINE SERVICE LAYER.
DATA SOURCES: TRC, NYSGIS.

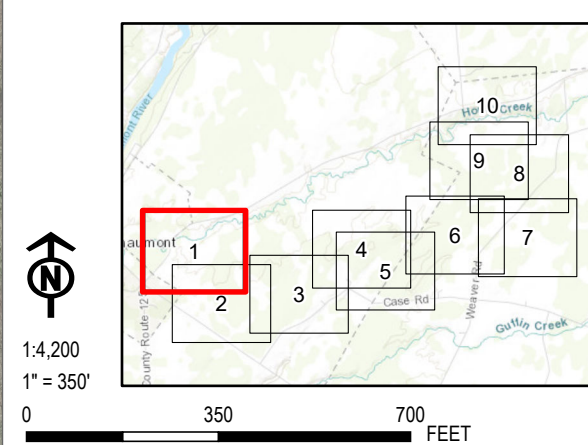

PROJECT:		RIVERSIDE SOLAR LLC TOWNS OF LYME & BROWNVILLE JEFFERSON COUNTY, NY	
TITLE:		DELINEATED WETLANDS	
DRAWN BY:	A. KAILAS	PROJ. NO.:	373222
CHECKED BY:	N. DEJOHN	REVISED FIGURE 14-1 Sheet 1 of 10	
APPROVED BY:	S. KRANES		
DATE:	MAY 2022		
		215 GREENFIELD PKWY, STE 102 LIVERPOOL, NY 13088	



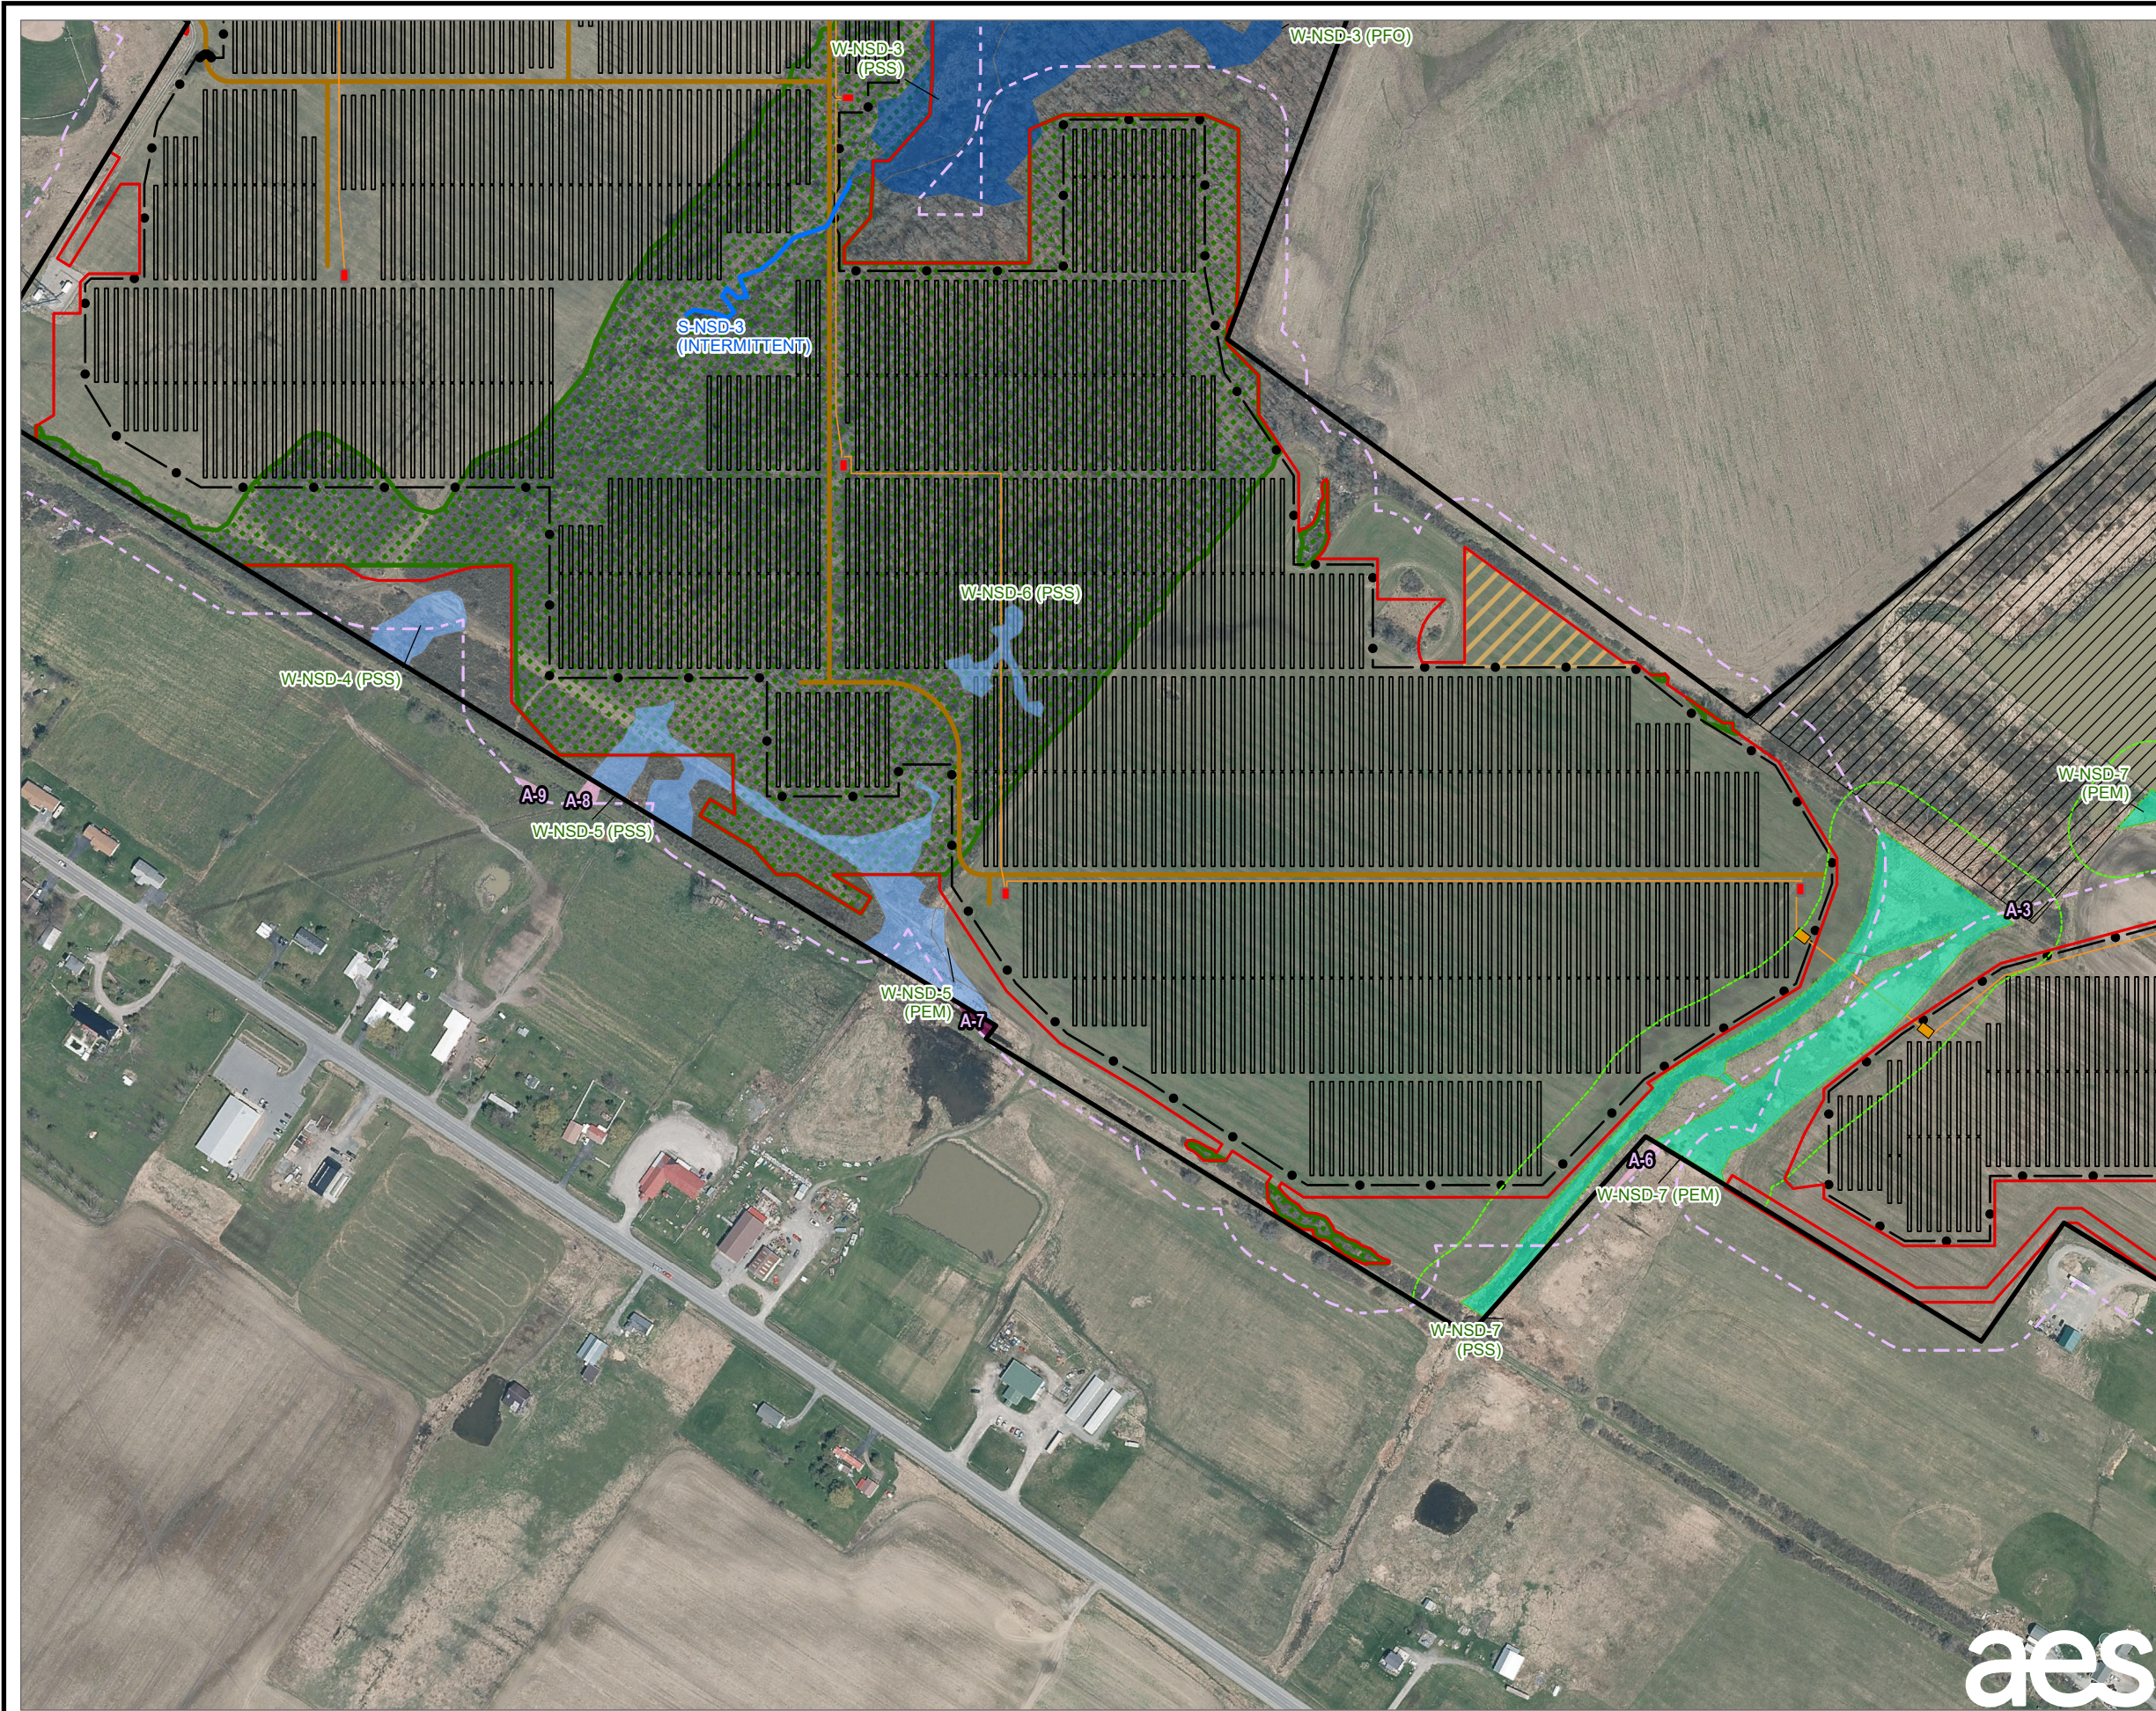


- LEGEND**
- PROPOSED SOLAR PANEL ARRAY
 - PROPOSED INVERTER EQUIPMENT PAD
 - PROPOSED LAYDOWN YARD
 - PROPOSED ACCESS ROAD
 - PROPOSED FENCE
 - PROPOSED UNDERGROUND COLLECTION LINE
 - PROPOSED HDD PIT
 - LIMIT OF DISTURBANCE
 - 100-FOOT BUFFER OF LIMIT OF DISTURBANCE
 - LANDOWNER-IMPOSED DEVELOPMENT RESTRICTED AREA
 - FACILITY SITE
 - DELINEATED STREAM - USACE JURISDICTIONAL
 - DELINEATED WETLAND - NON-JURISDICTIONAL
 - DELINEATED WETLAND - USACE JURISDICTIONAL
 - DELINEATED WETLAND - STATE JURISDICTIONAL
 - STATE-REGULATED WETLAND ADJACENT AREA
 - STATE-PROTECTED STREAM 50FT BUFFER
- APPROXIMATED FEATURES WITHIN 100 FEET OF LIMIT OF DISTURBANCE**
- APPROXIMATED PEM WETLAND
 - APPROXIMATED PSS WETLAND
 - APPROXIMATED STREAMS
 - VEGETATIVE CLEARING
 - SELECTIVE VEGETATIVE CLEARING

NOTES:


1. THIS FIGURE IS DESIGNED TO BE VIEWED OR PRINTED IN COLOR AT 11X17.
2. NON-CONTIGUOUS PORTIONS OF FACILITY PARCELS WHICH ARE NOT CONTROLLED FOR USE AS PART OF THE FACILITY ARE NOT SHOWN ON THIS MAP.
3. THE WETLAND STUDY AREA CONSISTS OF THE FACILITY SITE EXCEPT AREAS OF LANDOWNER-IMPOSED DEVELOPMENT RESTRICTION.

BASE MAP: NYSGIS "LATEST ORTHOIMAGERY" ONLINE SERVICE LAYER.
DATA SOURCES: TRC, NYSGIS.

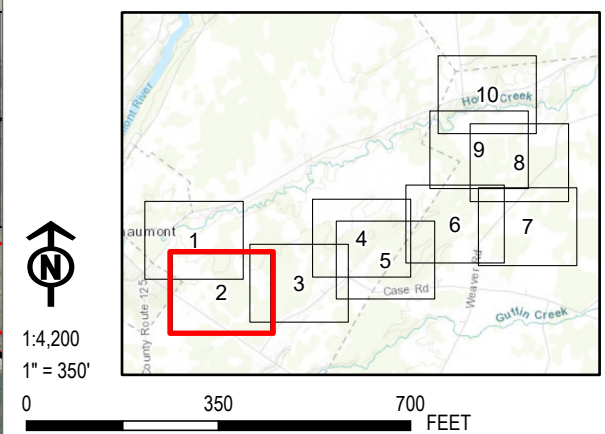

PROJECT:		RIVERSIDE SOLAR LLC TOWNS OF LYME & BROWNVILLE JEFFERSON COUNTY, NY	
TITLE:		DELINEATED WETLANDS	
DRAWN BY:	A. KAILAS	PROJ. NO.:	373222
CHECKED BY:	N. DEJOHN	REVISED FIGURE 14-1 Sheet 2 of 10	
APPROVED BY:	S. KRANES		
DATE:	MAY 2022		
		215 GREENFIELD PKWY, STE 102 LIVERPOOL, NY 13088	



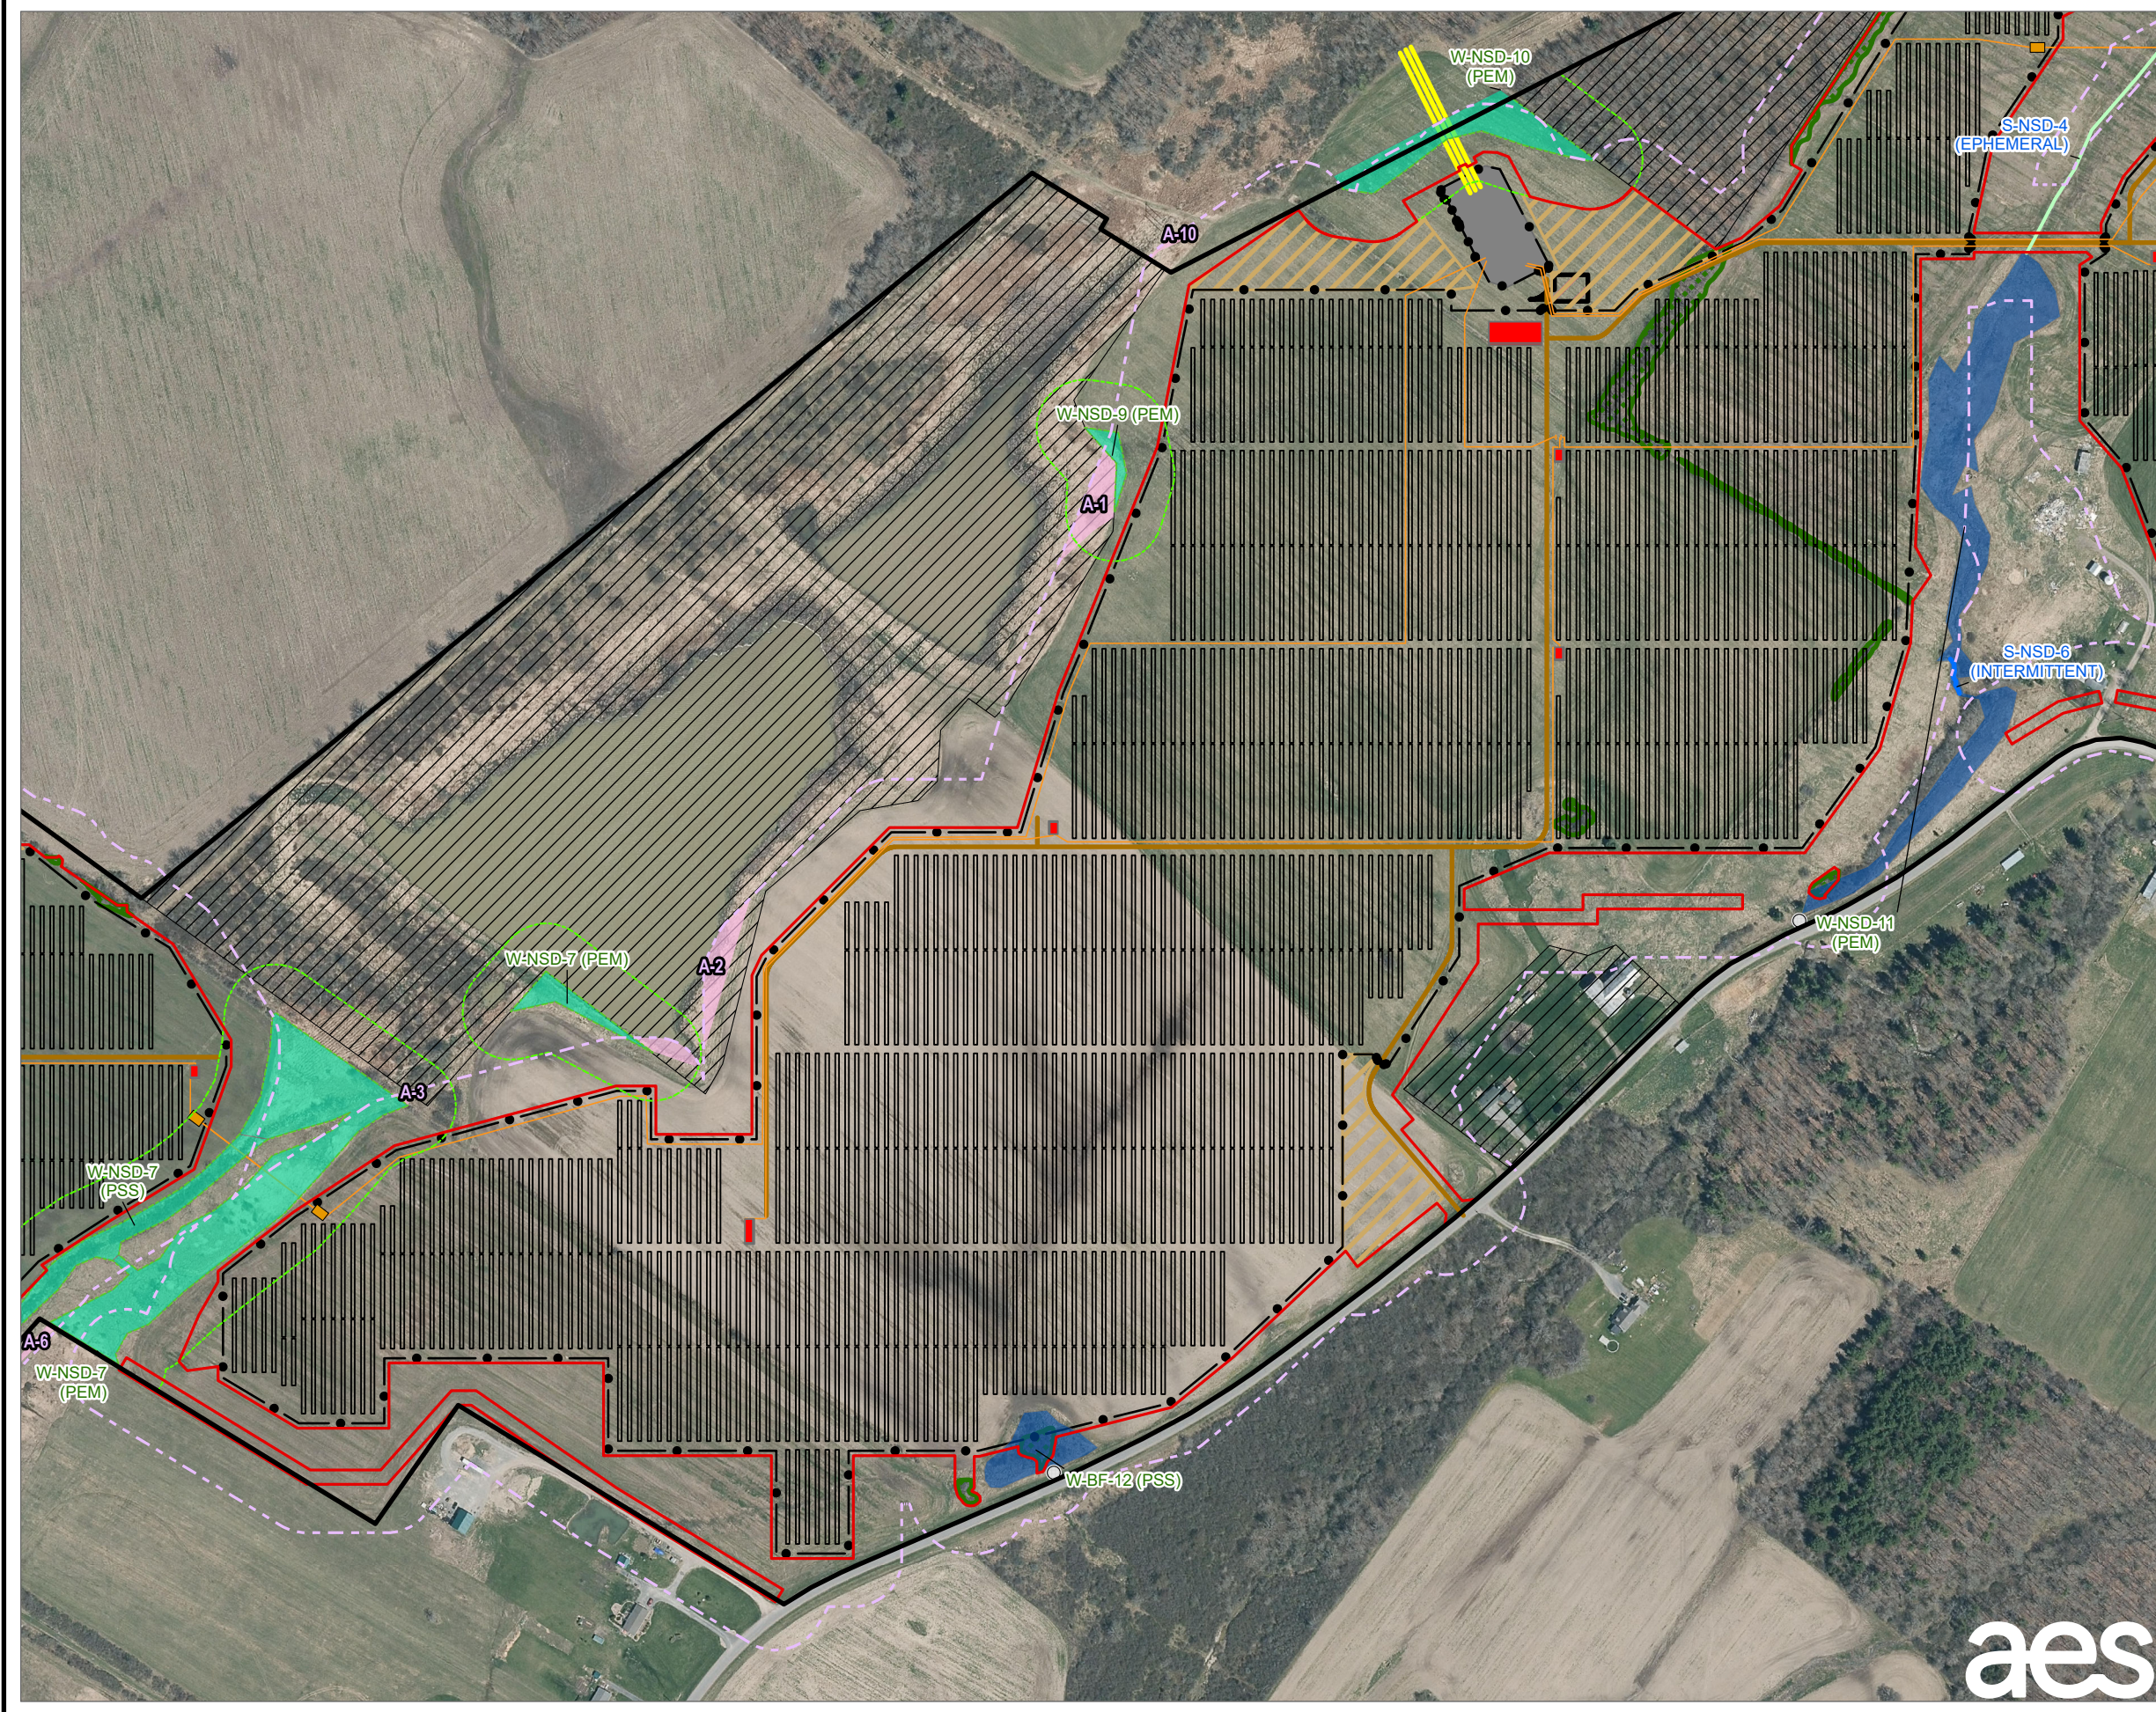

- LEGEND**
- PROPOSED SOLAR PANEL ARRAY
 - PROPOSED INVERTER EQUIPMENT PAD
 - PROPOSED LAYDOWN YARD
 - PROPOSED COLLECTION SUBSTATION
 - PROPOSED OPERATIONS AND MAINTENANCE YARD
 - PROPOSED ACCESS ROAD
 - PROPOSED FENCE
 - PROPOSED OVERHEAD INTERCONNECT LINE
 - PROPOSED UNDERGROUND COLLECTION LINE
 - PROPOSED HDD PIT
 - LIMIT OF DISTURBANCE
 - 100-FOOT BUFFER OF LIMIT OF DISTURBANCE
 - LANDOWNER-IMPOSED DEVELOPMENT RESTRICTED AREA
 - FACILITY SITE
 - EXISTING CULVERT
 - DELINEATED STREAM - NON-JURISDICTIONAL
 - DELINEATED STREAM - USACE JURISDICTIONAL
 - DELINEATED WETLAND - USACE JURISDICTIONAL
 - DELINEATED WETLAND - STATE JURISDICTIONAL
 - STATE-REGULATED WETLAND ADJACENT AREA
 - STATE-PROTECTED STREAM 50FT BUFFER
 - APPROXIMATED FEATURES WITHIN 100 FEET OF LIMIT OF DISTURBANCE
 - APPROXIMATED PEM WETLAND
 - APPROXIMATED STREAMS
 - VEGETATIVE CLEARING
 - SELECTIVE VEGETATIVE CLEARING


NOTES:

1. THIS FIGURE IS DESIGNED TO BE VIEWED OR PRINTED IN COLOR AT 11X17.

2. NON-CONTIGUOUS PORTIONS OF FACILITY PARCELS WHICH ARE NOT CONTROLLED FOR USE AS PART OF THE FACILITY ARE NOT SHOWN ON THIS MAP.


3. THE WETLAND STUDY AREA CONSISTS OF THE FACILITY SITE EXCEPT AREAS OF LANDOWNER-IMPOSED DEVELOPMENT RESTRICTION.

BASE MAP: NYSGIS "LATEST ORTHOIMAGERY" ONLINE SERVICE LAYER.
DATA SOURCES: TRC, NYSGIS.

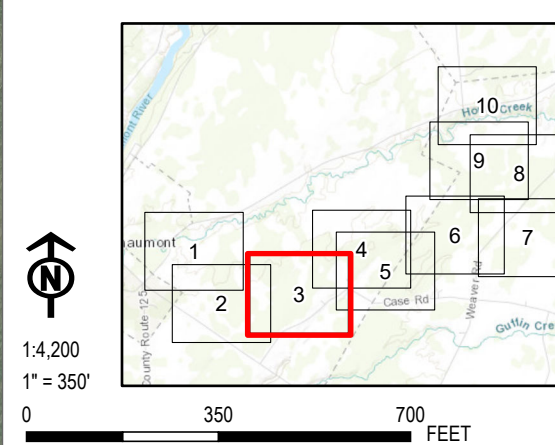

PROJECT:		RIVERSIDE SOLAR LLC TOWNS OF LYME & BROWNVILLE JEFFERSON COUNTY, NY	
TITLE:		DELINEATED WETLANDS	
DRAWN BY:	A. KAILAS	PROJ. NO.:	373222
CHECKED BY:	N. DEJOHN	REVISED FIGURE 14-1 Sheet 3 of 10	
APPROVED BY:	S. KRANES		
DATE:	MAY 2022		
		215 GREENFIELD PKWY, STE 102 LIVERPOOL, NY 13088	



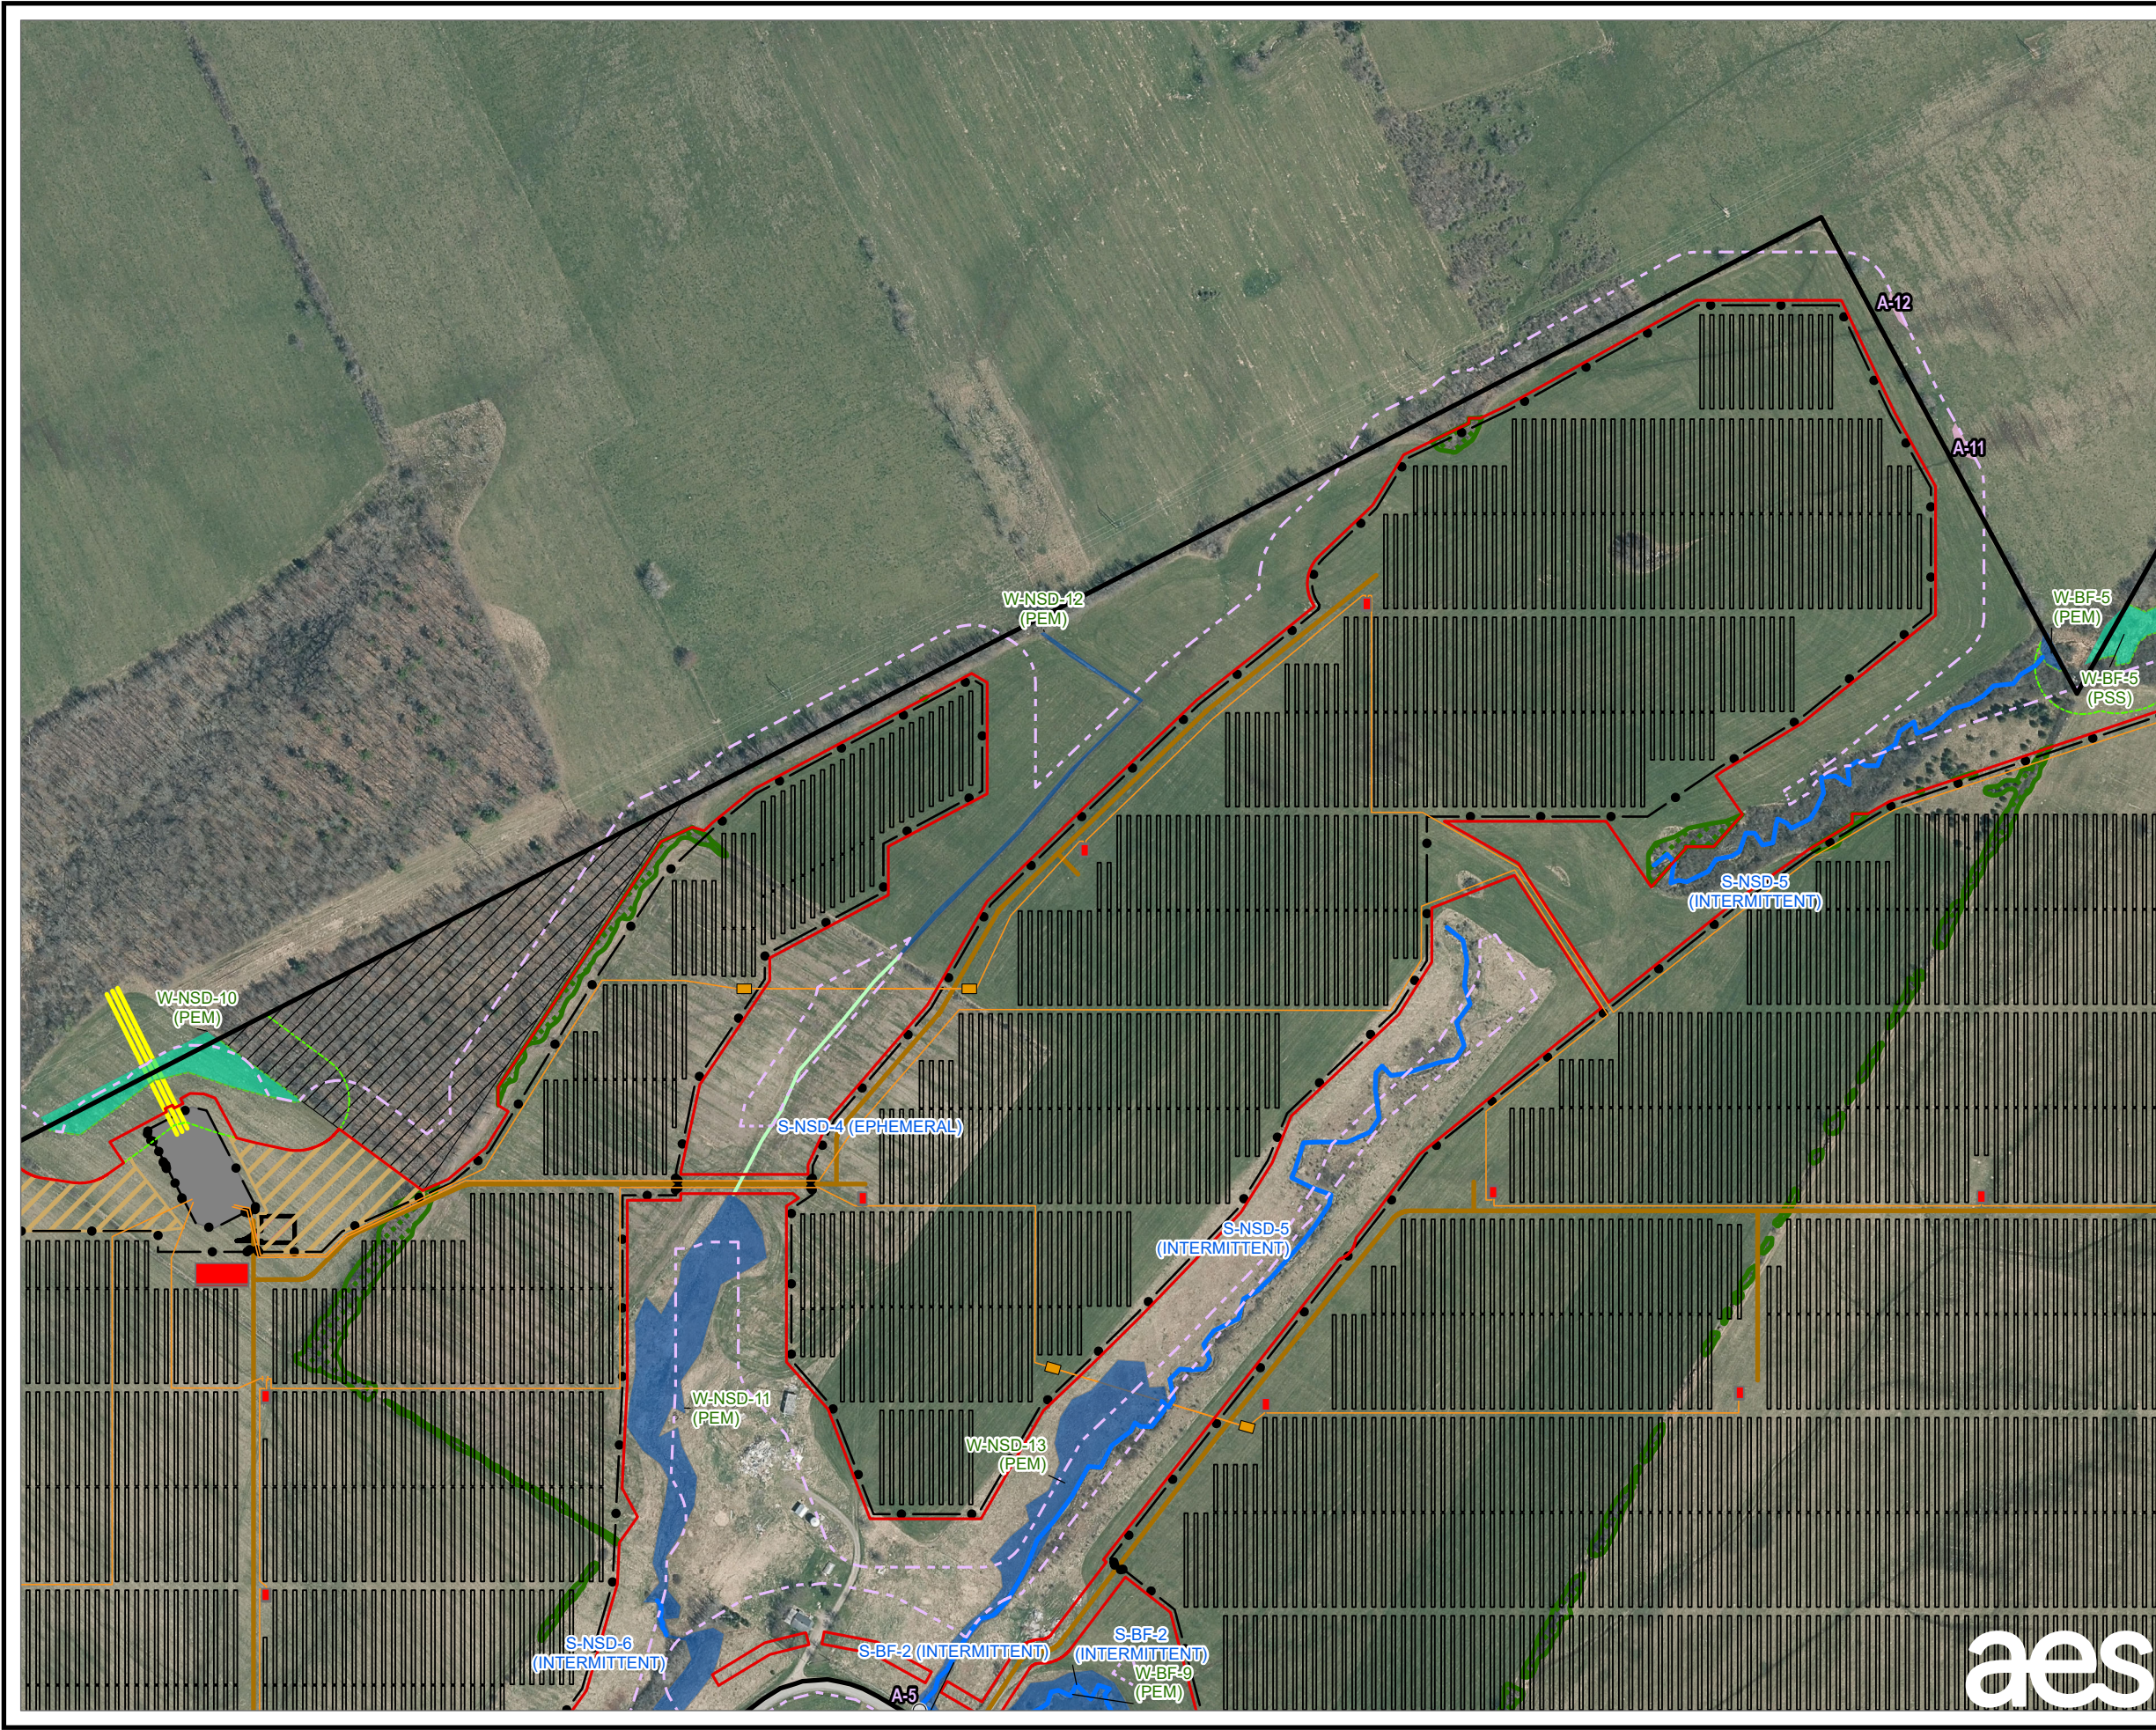

LEGEND

- PROPOSED SOLAR PANEL ARRAY
- PROPOSED INVERTER EQUIPMENT PAD
- PROPOSED LAYDOWN YARD
- PROPOSED COLLECTION SUBSTATION
- PROPOSED OPERATIONS AND MAINTENANCE YARD
- PROPOSED ACCESS ROAD
- PROPOSED FENCE
- PROPOSED OVERHEAD INTERCONNECT LINE
- PROPOSED UNDERGROUND COLLECTION LINE
- PROPOSED HDD PIT
- LIMIT OF DISTURBANCE
- 100-FOOT BUFFER OF LIMIT OF DISTURBANCE
- LANDOWNER-IMPOSED DEVELOPMENT RESTRICTED AREA
- FACILITY SITE
- EXISTING CULVERT
- DELINEATED STREAM - NON-JURISDICTIONAL
- DELINEATED STREAM - USACE JURISDICTIONAL
- DELINEATED WETLAND - USACE JURISDICTIONAL
- DELINEATED WETLAND - STATE JURISDICTIONAL
- STATE-REGULATED WETLAND ADJACENT AREA
- STATE-PROTECTED STREAM 50FT BUFFER
- APPROXIMATED FEATURES WITHIN 100 FEET OF LIMIT OF DISTURBANCE
- APPROXIMATED PEM WETLAND
- APPROXIMATED STREAMS
- VEGETATIVE CLEARING
- SELECTIVE VEGETATIVE CLEARING


NOTES:

1. THIS FIGURE IS DESIGNED TO BE VIEWED OR PRINTED IN COLOR AT 11X17.

2. NON-CONTIGUOUS PORTIONS OF FACILITY PARCELS WHICH ARE NOT CONTROLLED FOR USE AS PART OF THE FACILITY ARE NOT SHOWN ON THIS MAP.


3. THE WETLAND STUDY AREA CONSISTS OF THE FACILITY SITE EXCEPT AREAS OF LANDOWNER-IMPOSED DEVELOPMENT RESTRICTION.

BASE MAP: NYSGIS "LATEST ORTHOIMAGERY" ONLINE SERVICE LAYER.
DATA SOURCES: TRC, NYSGIS.

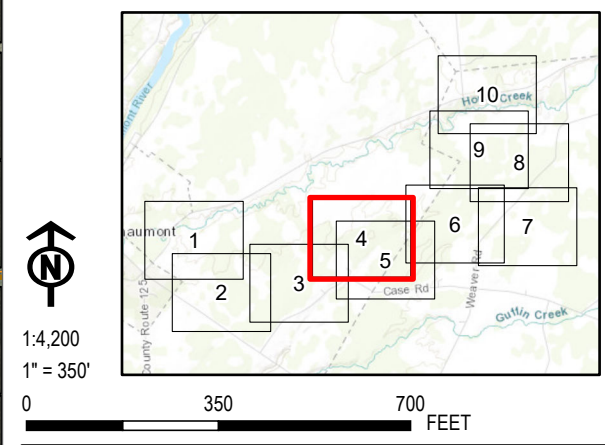

PROJECT:		RIVERSIDE SOLAR LLC TOWNS OF LYME & BROWNVILLE JEFFERSON COUNTY, NY	
TITLE:		DELINEATED WETLANDS	
DRAWN BY:	A. KAILAS	PROJ. NO.:	373222
CHECKED BY:	N. DEJOHN	REVISED FIGURE 14-1 Sheet 4 of 10	
APPROVED BY:	S. KRANES		
DATE:	MAY 2022	215 GREENFIELD PKWY, STE 102 LIVERPOOL, NY 13088	



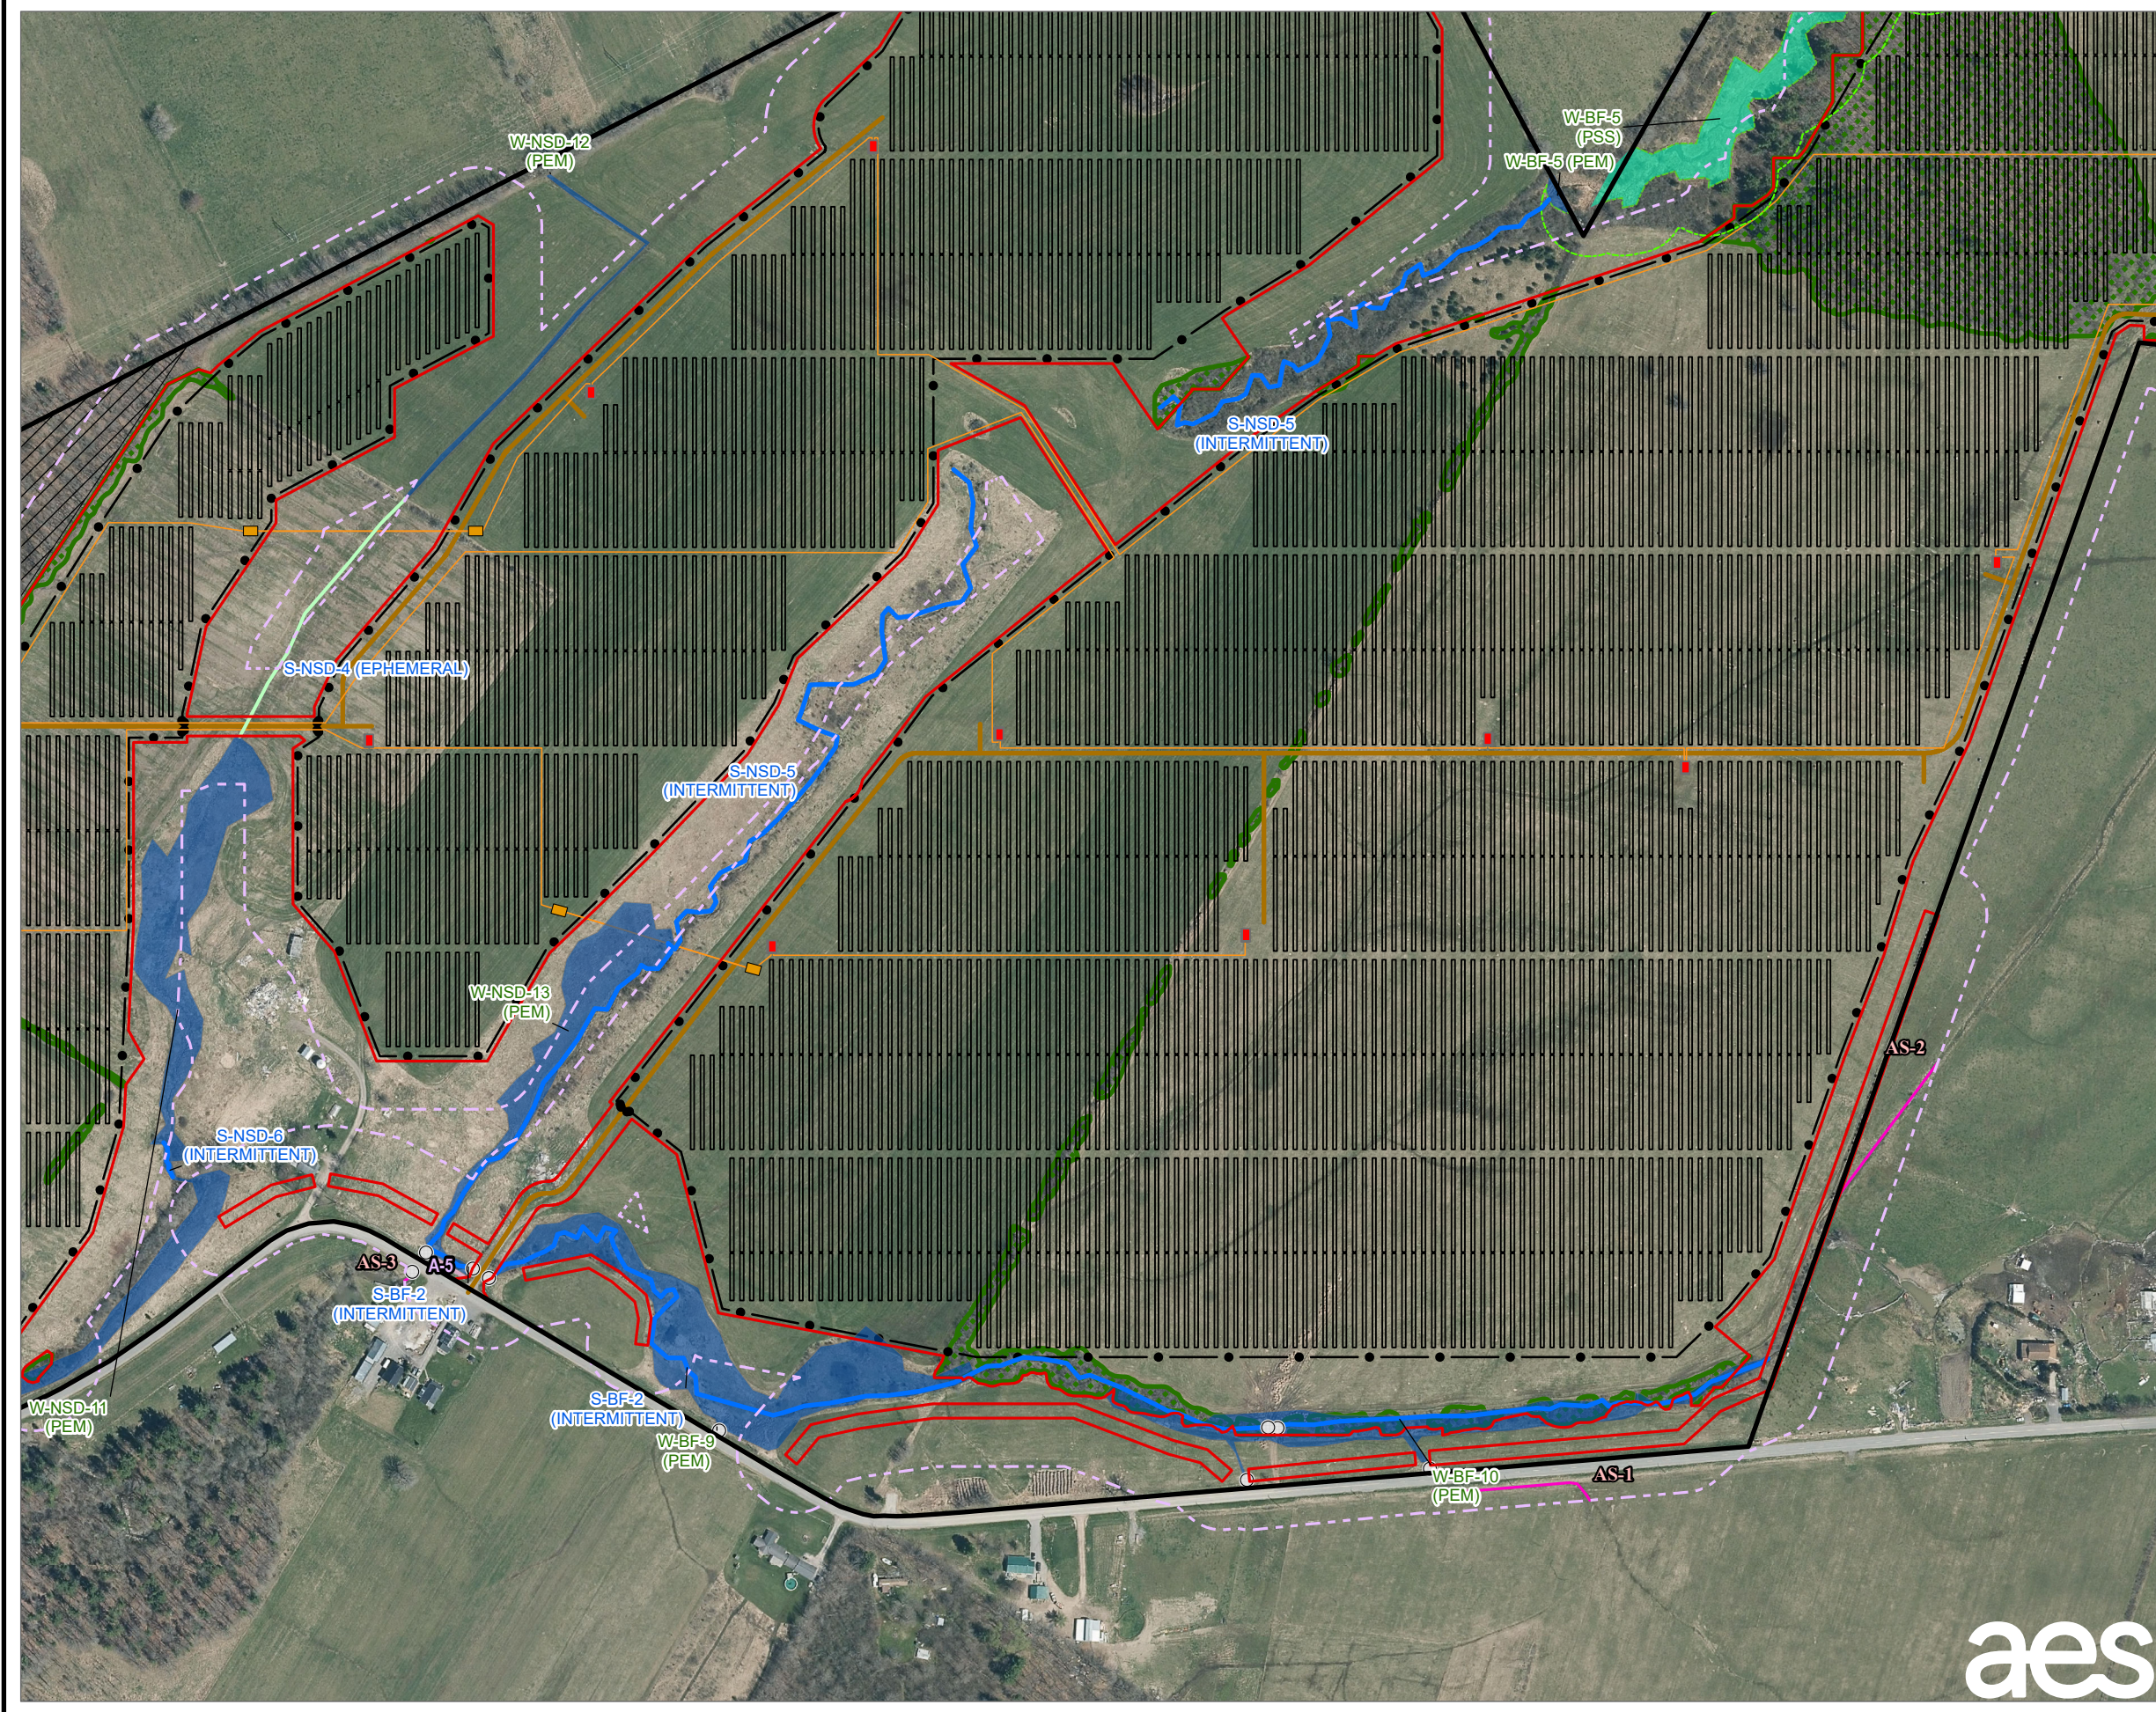

LEGEND

- PROPOSED SOLAR PANEL ARRAY
- PROPOSED INVERTER EQUIPMENT PAD
- PROPOSED ACCESS ROAD
- PROPOSED FENCE
- PROPOSED UNDERGROUND COLLECTION LINE
- PROPOSED HDD PIT
- LIMIT OF DISTURBANCE
- 100-FOOT BUFFER OF LIMIT OF DISTURBANCE
- LANDOWNER-IMPOSED DEVELOPMENT RESTRICTED AREA
- FACILITY SITE
- EXISTING CULVERT
- DELINEATED STREAM - NON-JURISDICTIONAL
- DELINEATED STREAM - USACE JURISDICTIONAL
- DELINEATED WETLAND - USACE JURISDICTIONAL
- DELINEATED WETLAND - STATE JURISDICTIONAL
- STATE-REGULATED WETLAND ADJACENT AREA
- STATE-PROTECTED STREAM 50FT BUFFER


APPROXIMATED FEATURES WITHIN 100 FEET OF LIMIT OF DISTURBANCE

- APPROXIMATED PEM WETLAND
- APPROXIMATED STREAMS
- VEGETATIVE CLEARING
- SELECTIVE VEGETATIVE CLEARING

NOTES:


1. THIS FIGURE IS DESIGNED TO BE VIEWED OR PRINTED IN COLOR AT 11X17.
2. NON-CONTIGUOUS PORTIONS OF FACILITY PARCELS WHICH ARE NOT CONTROLLED FOR USE AS PART OF THE FACILITY ARE NOT SHOWN ON THIS MAP.
3. THE WETLAND STUDY AREA CONSISTS OF THE FACILITY SITE EXCEPT AREAS OF LANDOWNER-IMPOSED DEVELOPMENT RESTRICTION.

BASE MAP: NYSGIS "LATEST ORTHOIMAGERY" ONLINE SERVICE LAYER.
DATA SOURCES: TRC, NYSGIS.

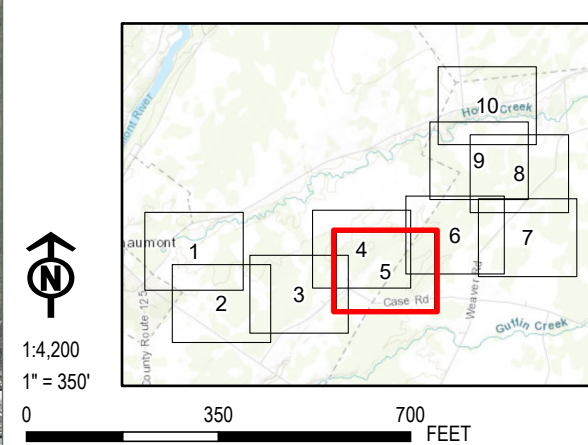

PROJECT:		RIVERSIDE SOLAR LLC TOWNS OF LYME & BROWNVILLE JEFFERSON COUNTY, NY	
TITLE:		DELINEATED WETLANDS	
DRAWN BY:	A. KAILAS	PROJ. NO.:	373222
CHECKED BY:	N. DEJOHN	REVISED FIGURE 14-1 Sheet 5 of 10	
APPROVED BY:	S. KRANES		
DATE:	MAY 2022		
		215 GREENFIELD PKWY, STE 102 LIVERPOOL, NY 13088	




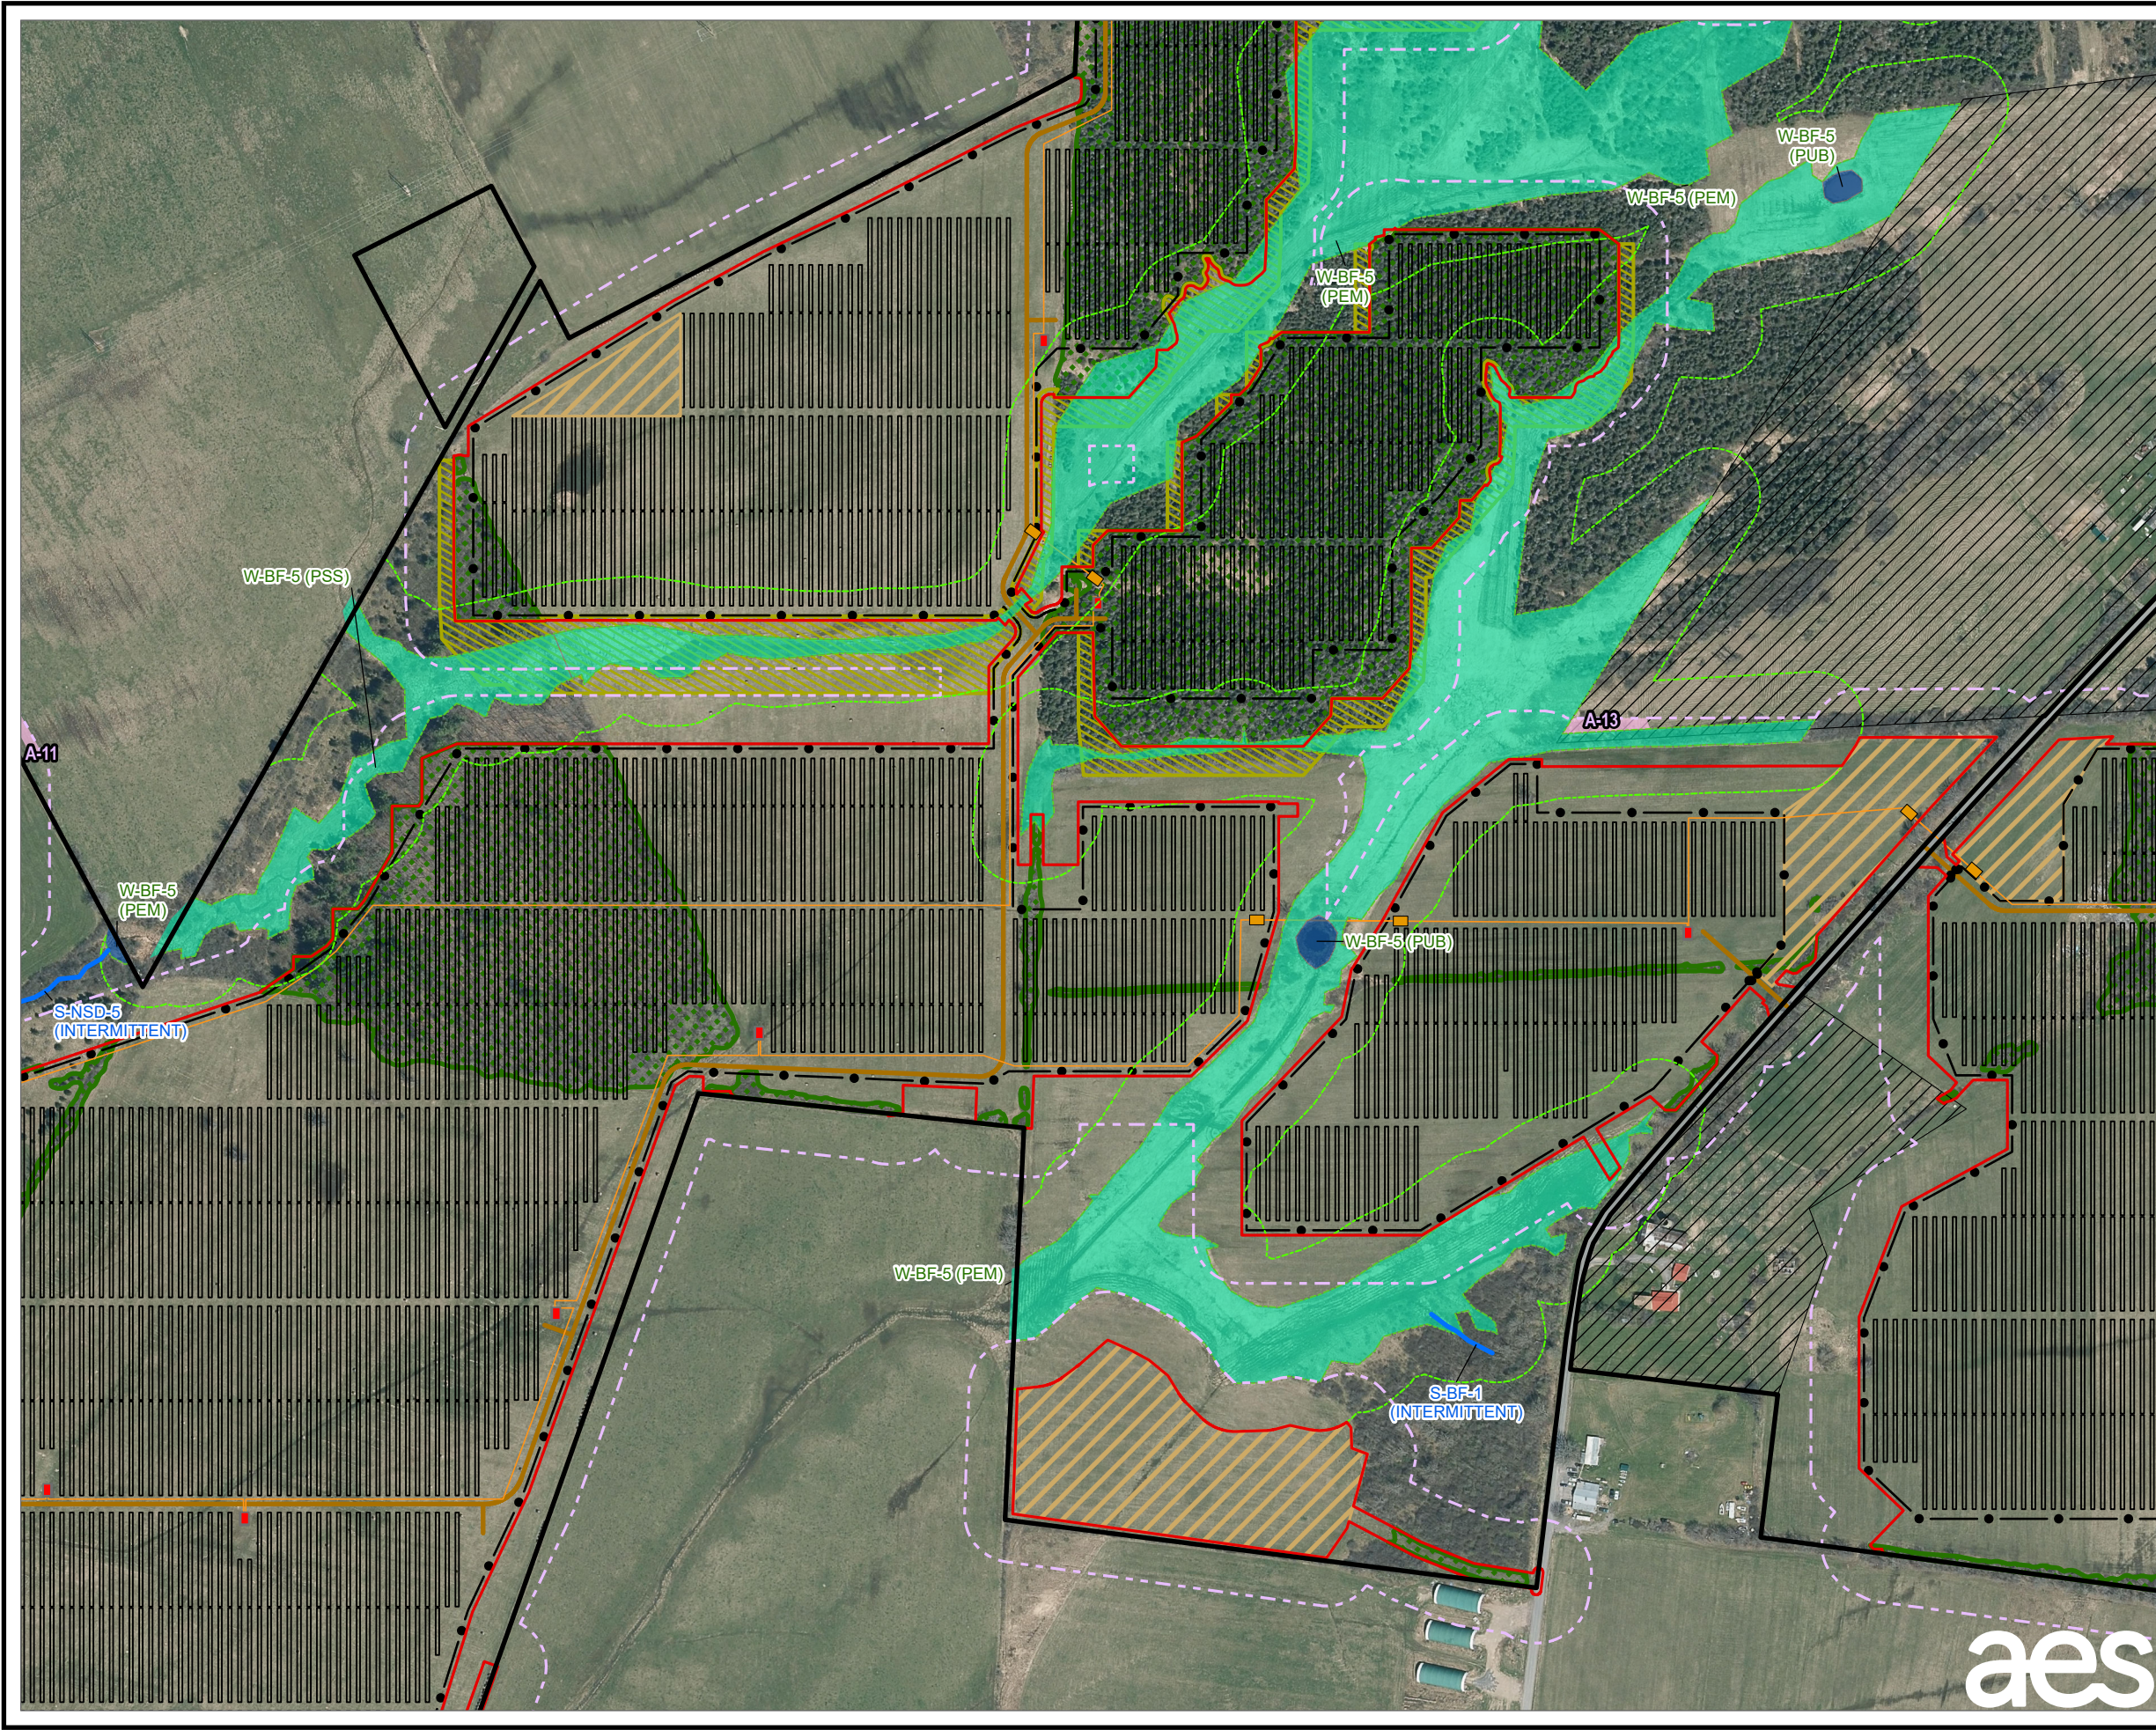

- LEGEND**
- PROPOSED SOLAR PANEL ARRAY
 - PROPOSED INVERTER EQUIPMENT PAD
 - PROPOSED LAYDOWN YARD
 - PROPOSED ACCESS ROAD
 - PROPOSED FENCE
 - PROPOSED UNDERGROUND COLLECTION LINE
 - PROPOSED HDD PIT
 - LIMIT OF DISTURBANCE
 - 100-FOOT BUFFER OF LIMIT OF DISTURBANCE
 - LANDOWNER-IMPOSED DEVELOPMENT RESTRICTED AREA
 - FACILITY SITE
 - DELINEATED STREAM - USACE JURISDICTIONAL
 - DELINEATED WETLAND - USACE JURISDICTIONAL
 - DELINEATED WETLAND - STATE JURISDICTIONAL
 - STATE-REGULATED WETLAND ADJACENT AREA
 - STATE-PROTECTED STREAM 50FT BUFFER
 - APPROXIMATED FEATURES WITHIN 100 FEET OF LIMIT OF DISTURBANCE
 - APPROXIMATED PEM WETLAND
 - APPROXIMATED STREAMS
 - VEGETATIVE CLEARING
 - SELECTIVE VEGETATIVE CLEARING


- NOTES:**
- THIS FIGURE IS DESIGNED TO BE VIEWED OR PRINTED IN COLOR AT 11X17.
 - NON-CONTIGUOUS PORTIONS OF FACILITY PARCELS WHICH ARE NOT CONTROLLED FOR USE AS PART OF THE FACILITY ARE NOT SHOWN ON THIS MAP.
 - THE WETLAND STUDY AREA CONSISTS OF THE FACILITY SITE EXCEPT AREAS OF LANDOWNER-IMPOSED DEVELOPMENT RESTRICTION.

BASE MAP: NYSGIS "LATEST ORTHOIMAGERY" ONLINE SERVICE LAYER.
DATA SOURCES: TRC, NYSGIS.

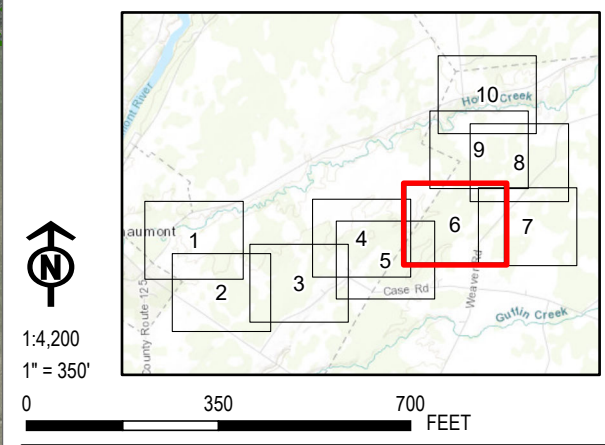

PROJECT:		RIVERSIDE SOLAR LLC TOWNS OF LYME & BROWNVILLE JEFFERSON COUNTY, NY	
TITLE:		DELINEATED WETLANDS	
DRAWN BY:	A. KAILAS	PROJ. NO.:	373222
CHECKED BY:	N. DEJOHN	REVISED FIGURE 14-1 Sheet 6 of 10	
APPROVED BY:	S. KRANES		
DATE:	MAY 2022		
		215 GREENFIELD PKWY, STE 102 LIVERPOOL, NY 13088	



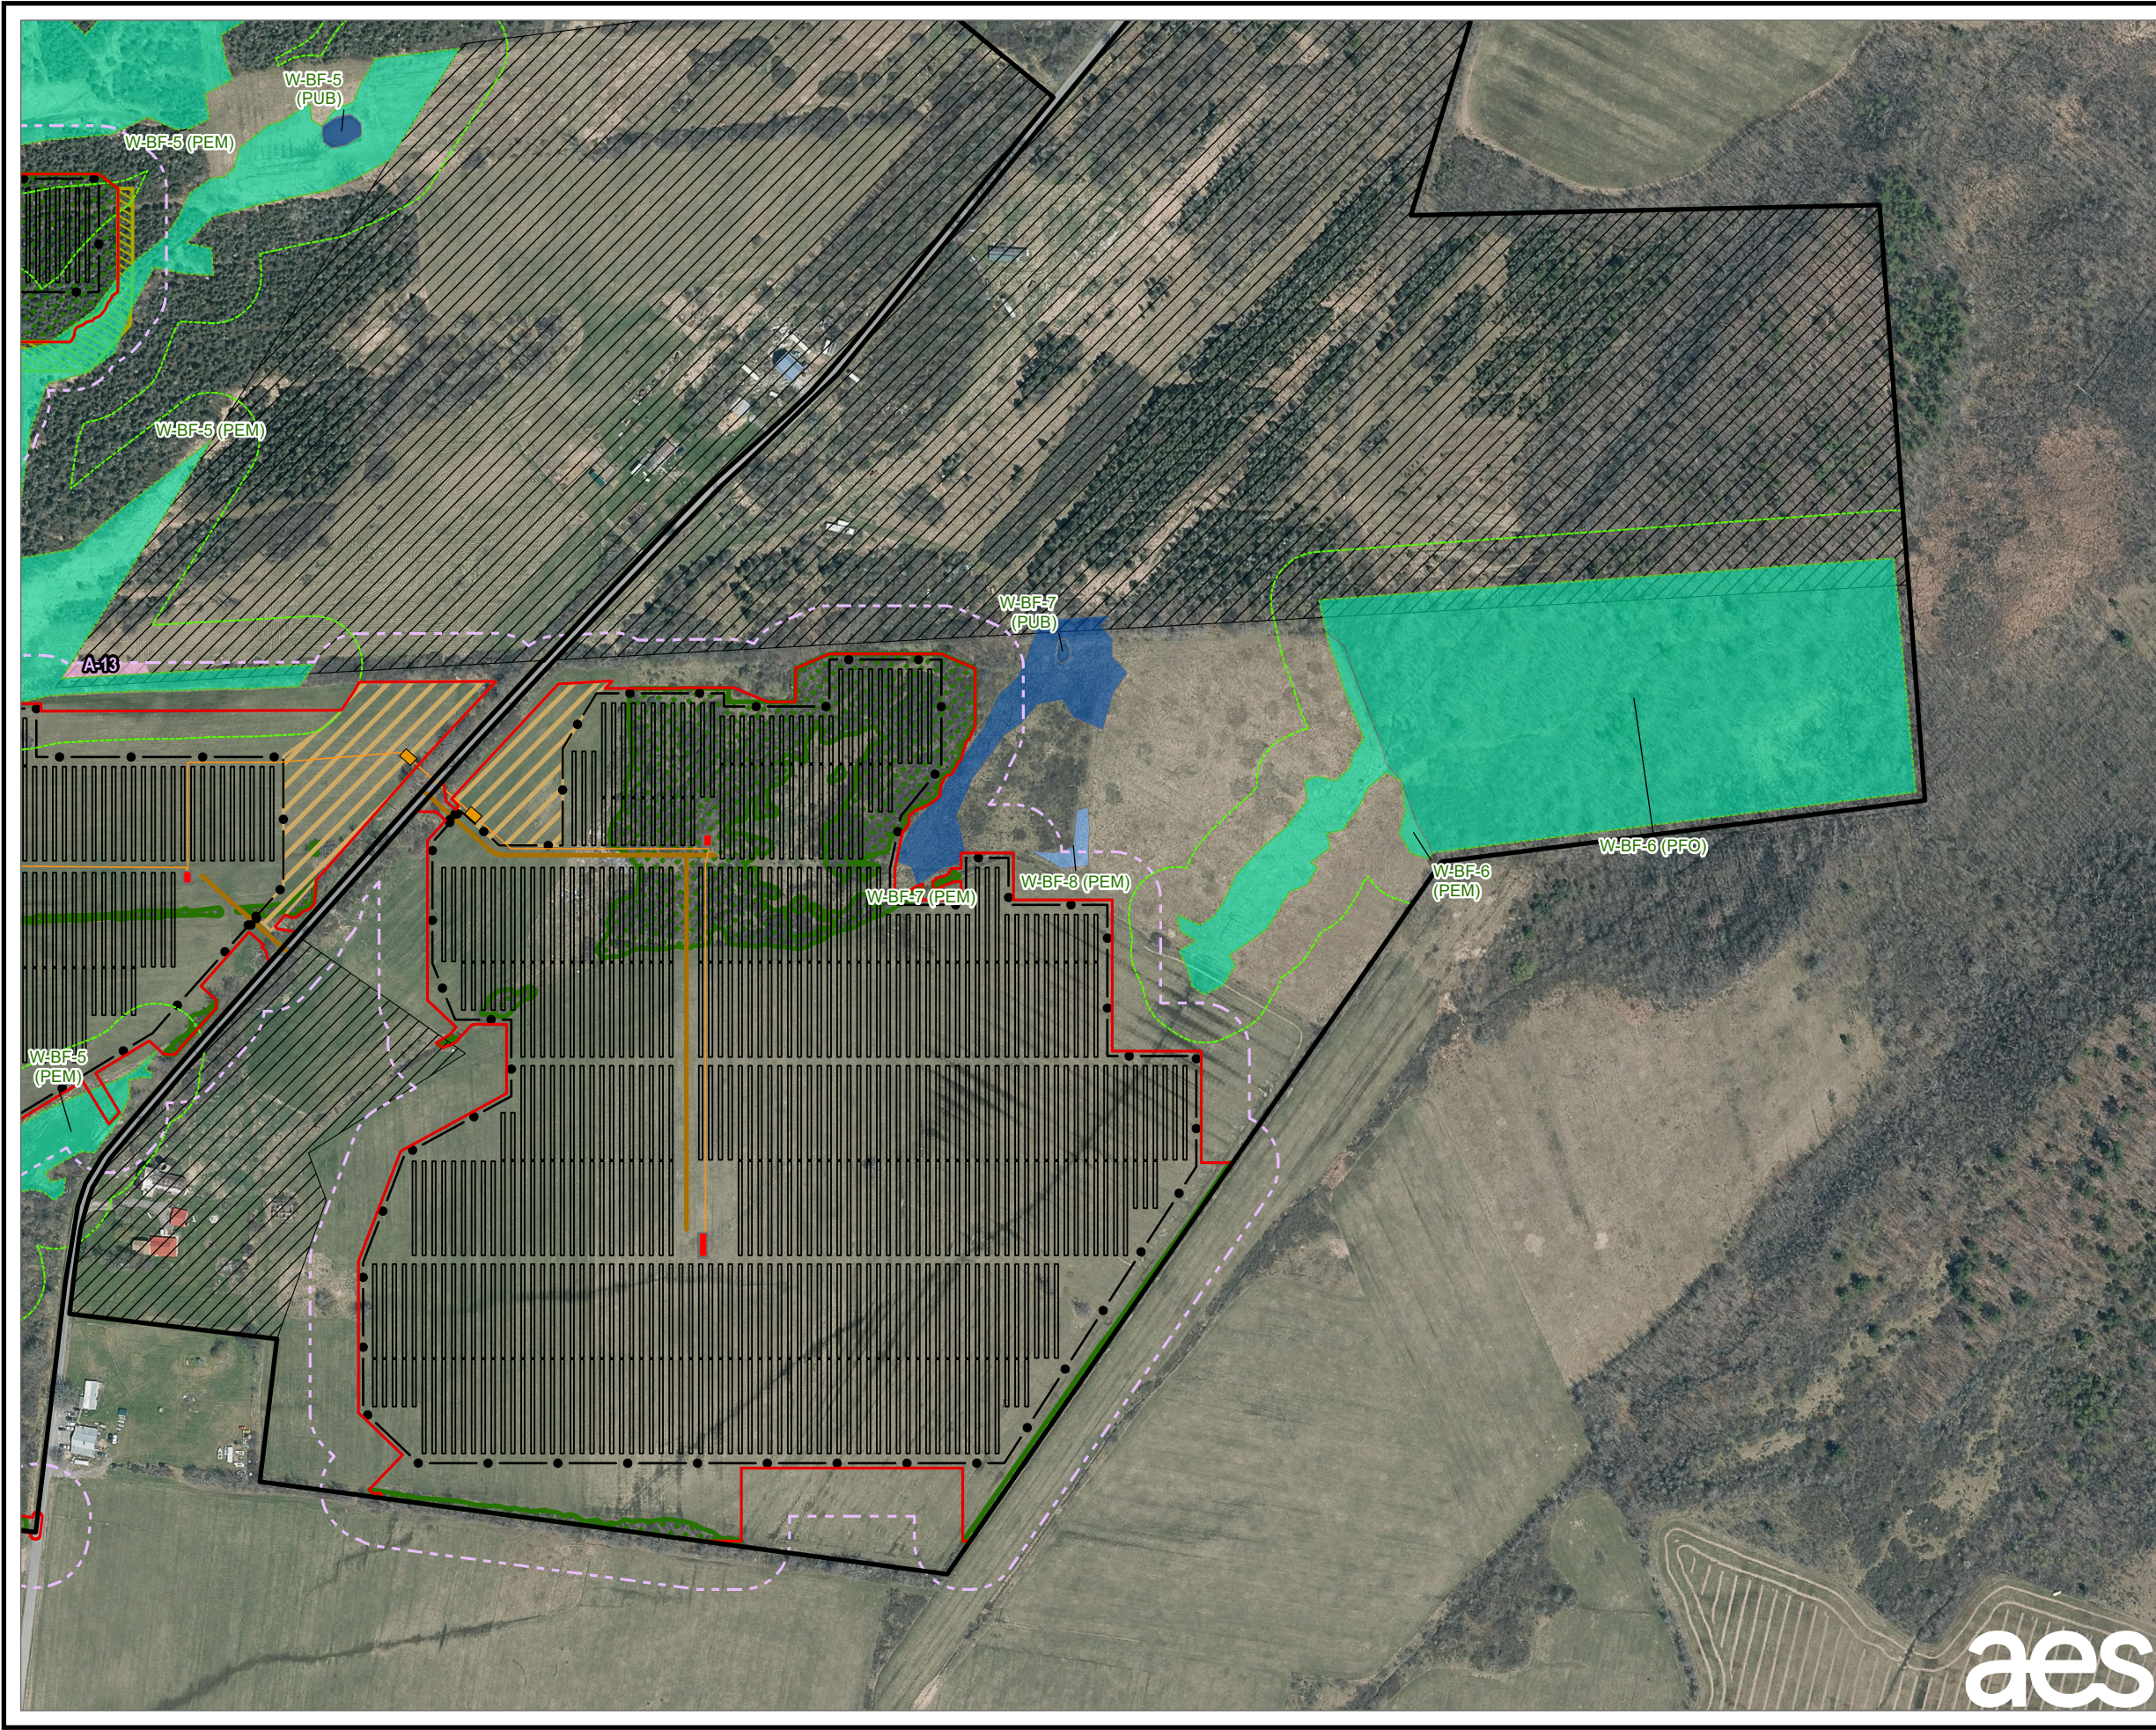


- LEGEND**
- PROPOSED SOLAR PANEL ARRAY
 - PROPOSED INVERTER EQUIPMENT PAD
 - PROPOSED LAYDOWN YARD
 - PROPOSED ACCESS ROAD
 - PROPOSED FENCE
 - PROPOSED UNDERGROUND COLLECTION LINE
 - PROPOSED HDD PIT
 - LIMIT OF DISTURBANCE
 - 100-FOOT BUFFER OF LIMIT OF DISTURBANCE
 - LANDOWNER-IMPOSED DEVELOPMENT RESTRICTED AREA
 - FACILITY SITE
 - DELINEATED WETLAND - NON-JURISDICTIONAL
 - DELINEATED WETLAND - USACE JURISDICTIONAL
 - DELINEATED WETLAND - STATE JURISDICTIONAL
 - STATE-REGULATED WETLAND ADJACENT AREA
 - STATE-PROTECTED STREAM 50FT BUFFER
 - APPROXIMATED FEATURES WITHIN 100 FEET OF LIMIT OF DISTURBANCE
 - APPROXIMATED PEM WETLAND
 - APPROXIMATED STREAMS
 - VEGETATIVE CLEARING
 - SELECTIVE VEGETATIVE CLEARING

NOTES:


1. THIS FIGURE IS DESIGNED TO BE VIEWED OR PRINTED IN COLOR AT 11X17.
2. NON-CONTIGUOUS PORTIONS OF FACILITY PARCELS WHICH ARE NOT CONTROLLED FOR USE AS PART OF THE FACILITY ARE NOT SHOWN ON THIS MAP.
3. THE WETLAND STUDY AREA CONSISTS OF THE FACILITY SITE EXCEPT AREAS OF LANDOWNER-IMPOSED DEVELOPMENT RESTRICTION.

BASE MAP: NYSGIS "LATEST ORTHOIMAGERY" ONLINE SERVICE LAYER.
DATA SOURCES: TRC, NYSGIS.

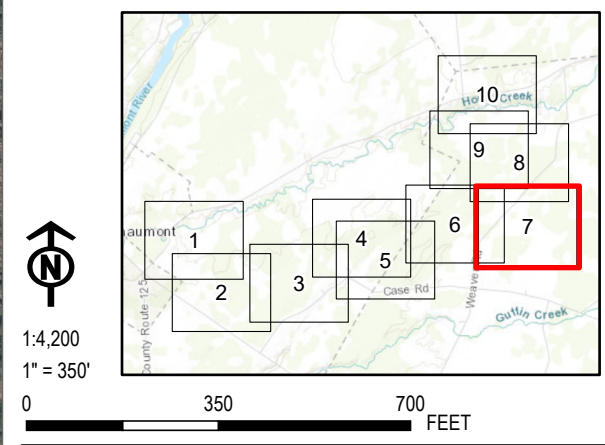

PROJECT:		RIVERSIDE SOLAR LLC TOWNS OF LYME & BROWNVILLE JEFFERSON COUNTY, NY	
TITLE:		DELINEATED WETLANDS	
DRAWN BY:	A. KAILAS	PROJ. NO.:	373222
CHECKED BY:	N. DEJOHN	REVISED FIGURE 14-1 Sheet 7 of 10	
APPROVED BY:	S. KRANES		
DATE:	MAY 2022		
		215 GREENFIELD PKWY, STE 102 LIVERPOOL, NY 13088	



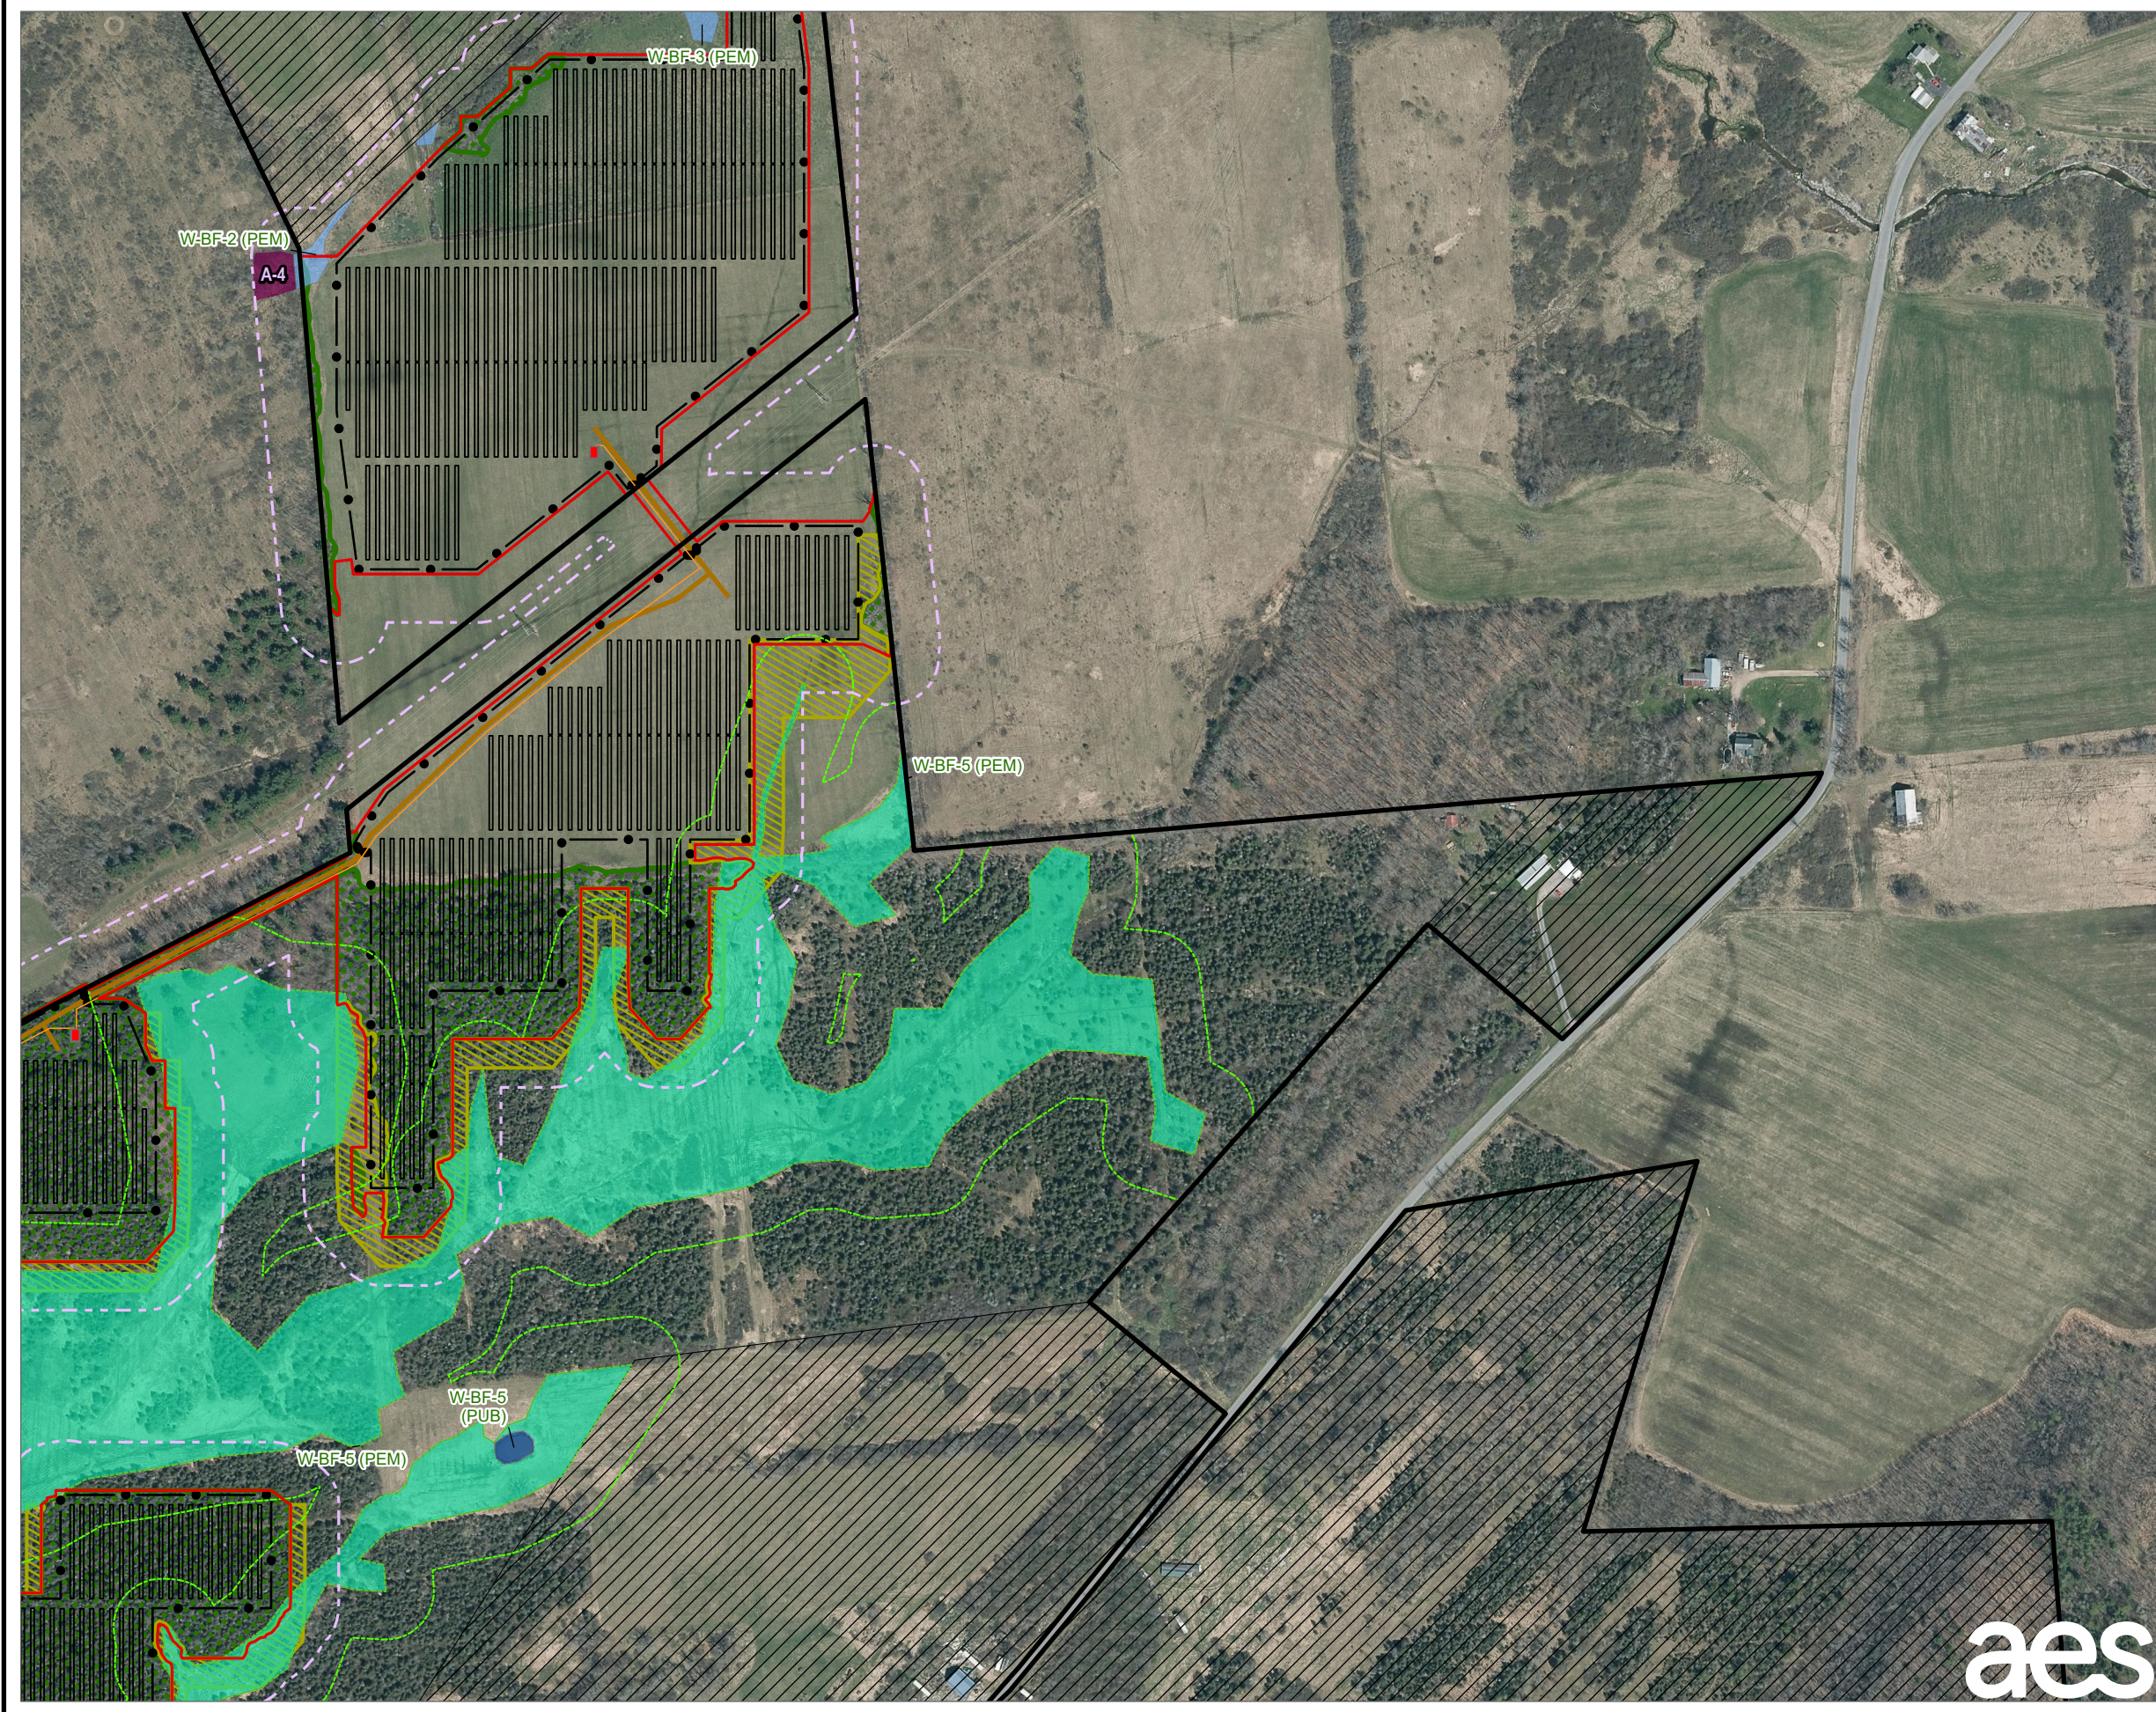


- LEGEND**
- PROPOSED SOLAR PANEL ARRAY
 - PROPOSED INVERTER EQUIPMENT PAD
 - PROPOSED ACCESS ROAD
 - PROPOSED FENCE
 - PROPOSED UNDERGROUND COLLECTION LINE
 - LIMIT OF DISTURBANCE
 - 100-FOOT BUFFER OF LIMIT OF DISTURBANCE
 - LANDOWNER-IMPOSED DEVELOPMENT RESTRICTED AREA
 - FACILITY SITE
 - DELINEATED WETLAND - NON-JURISDICTIONAL
 - DELINEATED WETLAND - USACE JURISDICTIONAL
 - DELINEATED WETLAND - STATE JURISDICTIONAL
 - STATE-REGULATED WETLAND ADJACENT AREA
 - STATE-PROTECTED STREAM 50FT BUFFER
 - APPROXIMATED FEATURES WITHIN 100 FEET OF LIMIT OF DISTURBANCE
 - APPROXIMATED PSS WETLAND
 - APPROXIMATED STREAMS
 - VEGETATIVE CLEARING
 - SELECTIVE VEGETATIVE CLEARING

NOTES:


1. THIS FIGURE IS DESIGNED TO BE VIEWED OR PRINTED IN COLOR AT 11X17.
2. NON-CONTIGUOUS PORTIONS OF FACILITY PARCELS WHICH ARE NOT CONTROLLED FOR USE AS PART OF THE FACILITY ARE NOT SHOWN ON THIS MAP.
3. THE WETLAND STUDY AREA CONSISTS OF THE FACILITY SITE EXCEPT AREAS OF LANDOWNER-IMPOSED DEVELOPMENT RESTRICTION.

BASE MAP: NYSGIS "LATEST ORTHOIMAGERY" ONLINE SERVICE LAYER.
DATA SOURCES: TRC, NYSGIS.

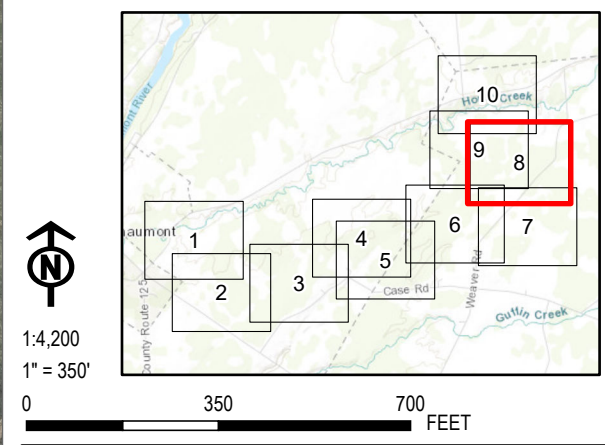

PROJECT:		RIVERSIDE SOLAR LLC TOWNS OF LYME & BROWNVILLE JEFFERSON COUNTY, NY	
TITLE:		DELINEATED WETLANDS	
DRAWN BY:	A. KAILAS	PROJ. NO.:	373222
CHECKED BY:	N. DEJOHN	REVISED FIGURE 14-1 Sheet 8 of 10	
APPROVED BY:	S. KRANES		
DATE:	MAY 2022		
		215 GREENFIELD PKWY, STE 102 LIVERPOOL, NY 13088	



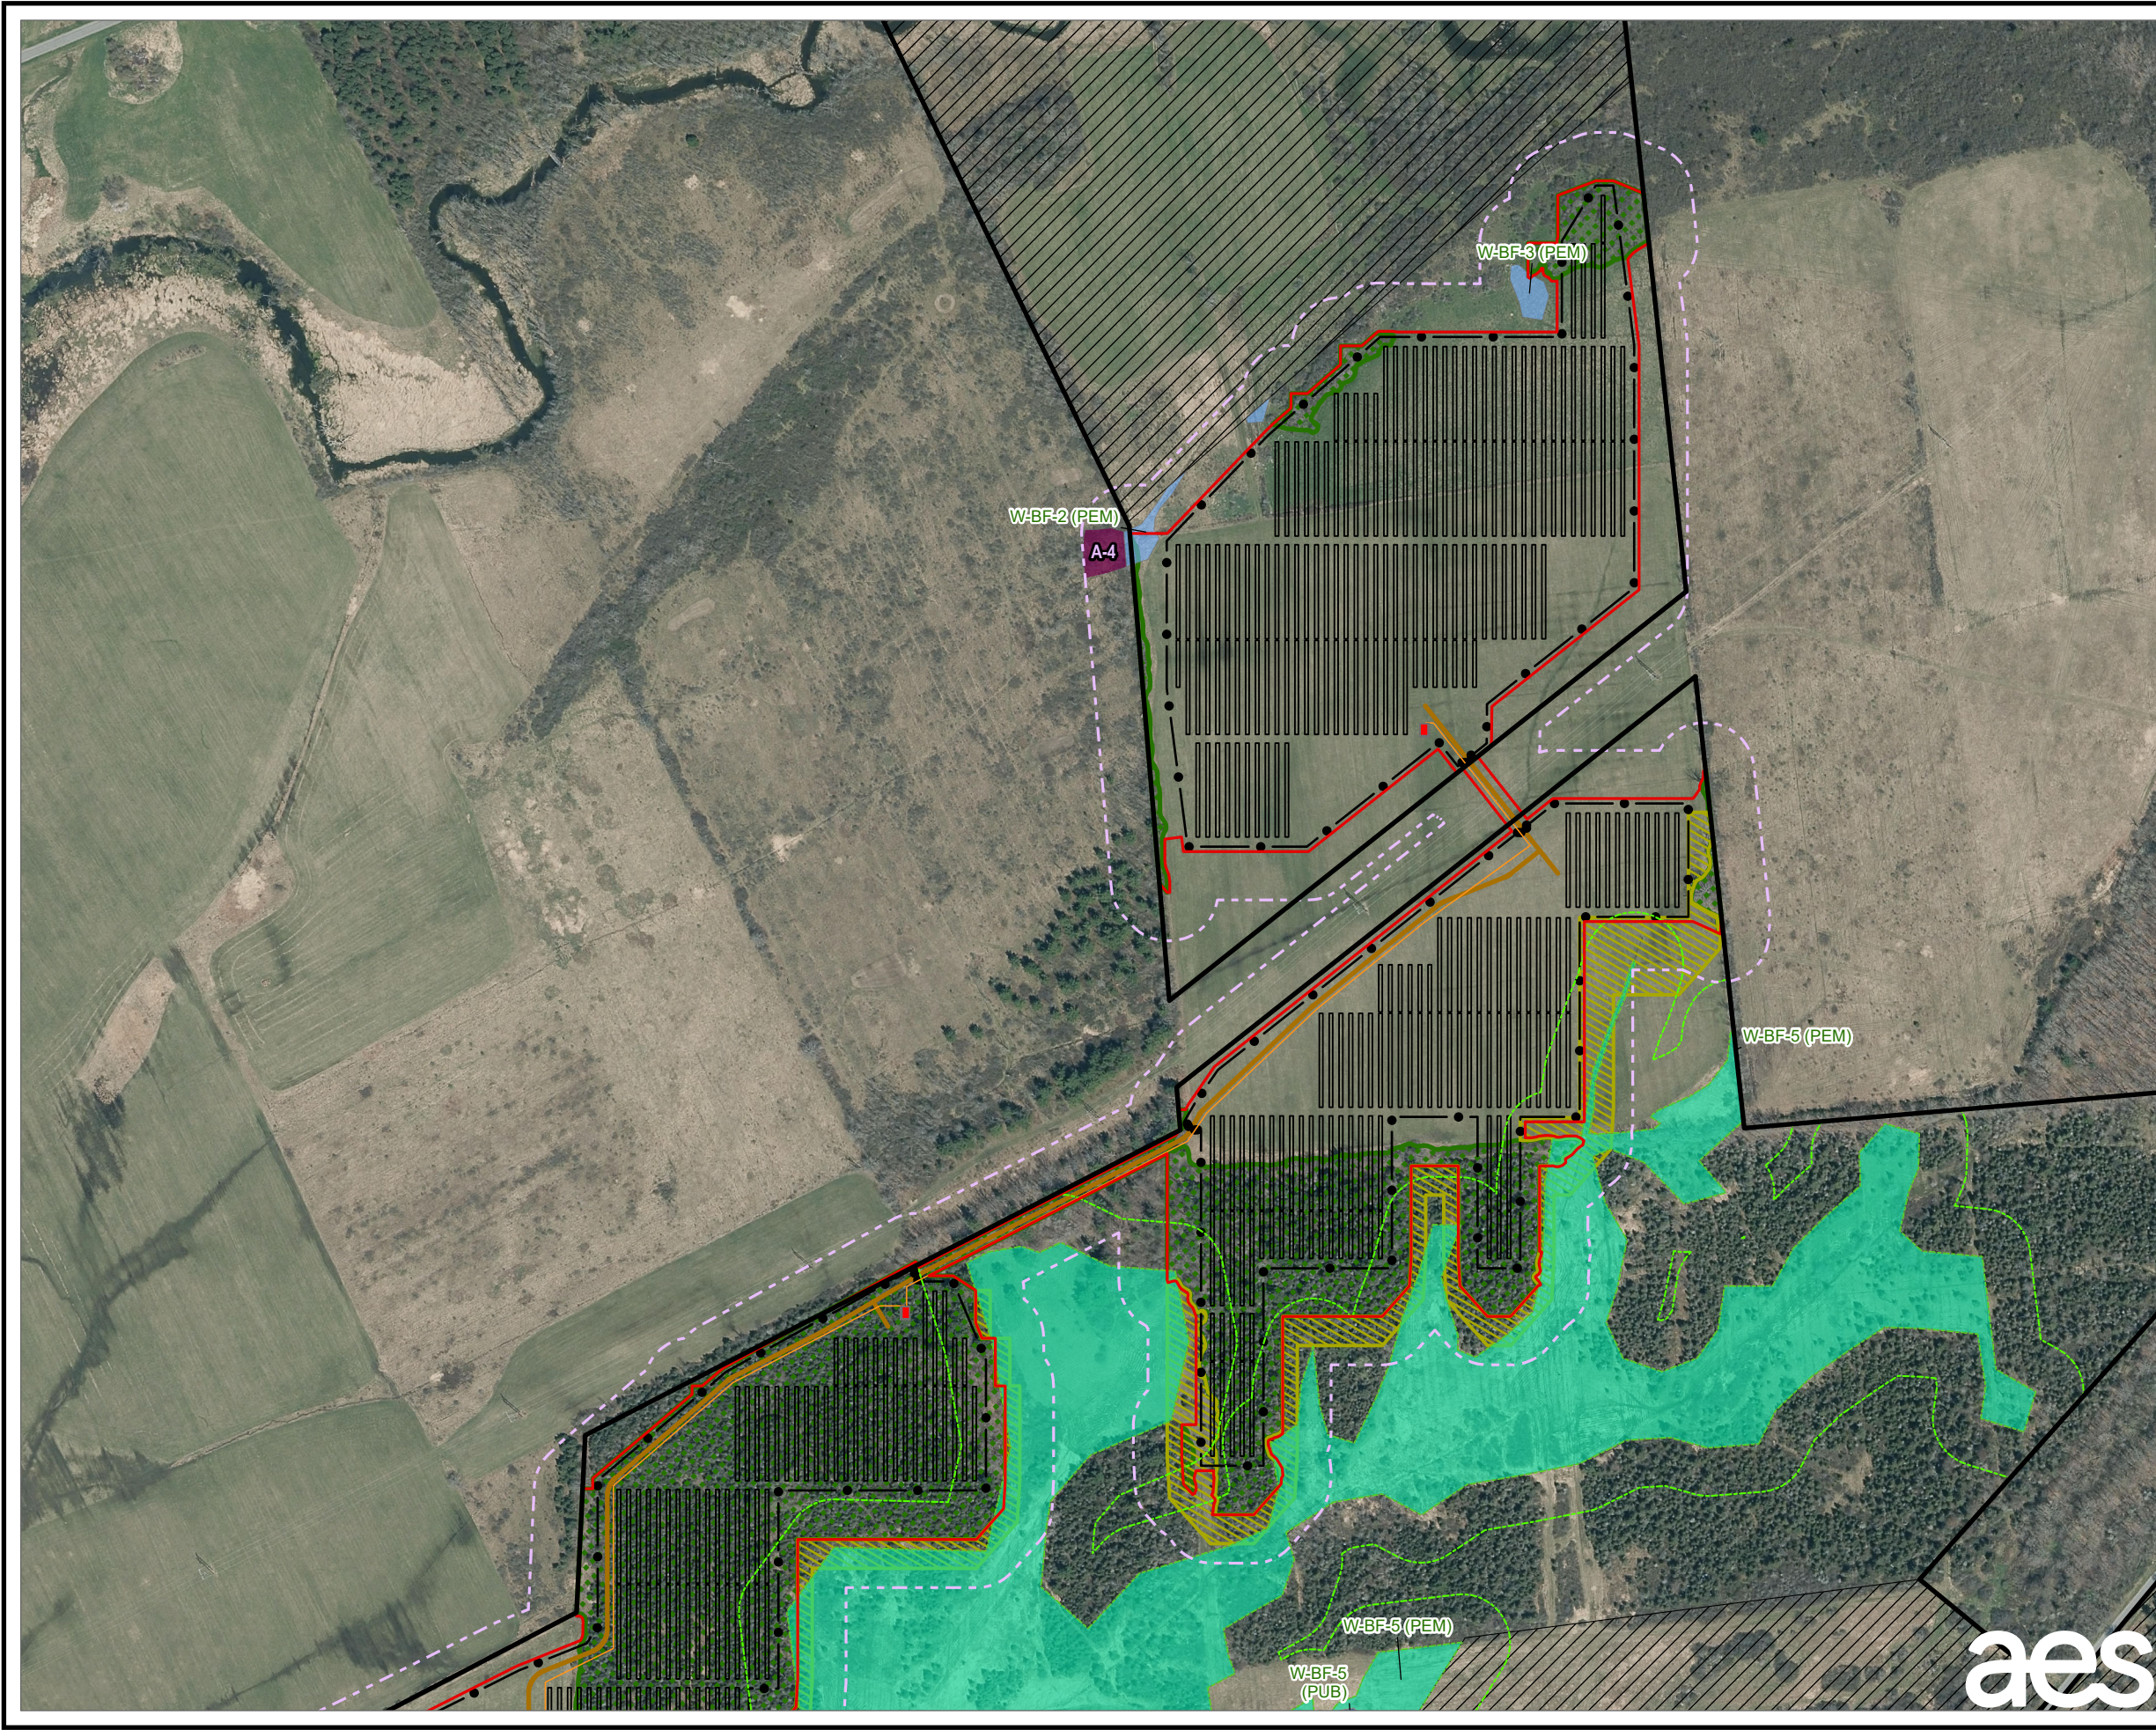


- LEGEND**
- PROPOSED SOLAR PANEL ARRAY
 - PROPOSED INVERTER EQUIPMENT PAD
 - PROPOSED ACCESS ROAD
 - PROPOSED FENCE
 - PROPOSED UNDERGROUND COLLECTION LINE
 - LIMIT OF DISTURBANCE
 - 100-FOOT BUFFER OF LIMIT OF DISTURBANCE
 - LANDOWNER-IMPOSED DEVELOPMENT RESTRICTED AREA
 - FACILITY SITE
 - DELINEATED WETLAND - NON-JURISDICTIONAL
 - DELINEATED WETLAND - USACE JURISDICTIONAL
 - DELINEATED WETLAND - STATE JURISDICTIONAL
 - STATE-REGULATED WETLAND ADJACENT AREA
 - STATE-PROTECTED STREAM 50FT BUFFER
 - APPROXIMATED FEATURES WITHIN 100 FEET OF LIMIT OF DISTURBANCE
 - APPROXIMATED PSS WETLAND
 - APPROXIMATED STREAMS
 - VEGETATIVE CLEARING
 - SELECTIVE VEGETATIVE CLEARING

NOTES:


1. THIS FIGURE IS DESIGNED TO BE VIEWED OR PRINTED IN COLOR AT 11X17.
2. NON-CONTIGUOUS PORTIONS OF FACILITY PARCELS WHICH ARE NOT CONTROLLED FOR USE AS PART OF THE FACILITY ARE NOT SHOWN ON THIS MAP.
3. THE WETLAND STUDY AREA CONSISTS OF THE FACILITY SITE EXCEPT AREAS OF LANDOWNER-IMPOSED DEVELOPMENT RESTRICTION.

BASE MAP: NYSGIS "LATEST ORTHOIMAGERY" ONLINE SERVICE LAYER.
DATA SOURCES: TRC, NYSGIS.

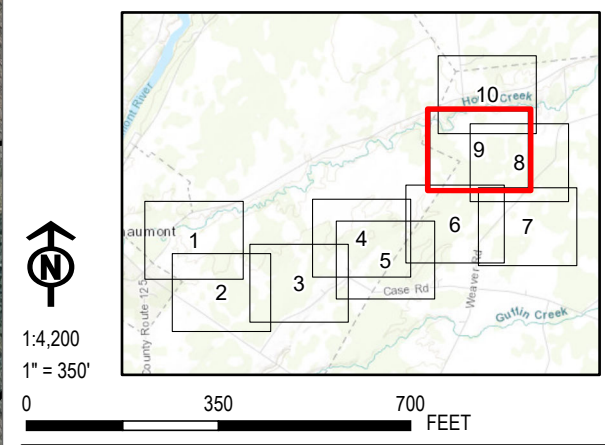

PROJECT:		RIVERSIDE SOLAR LLC TOWNS OF LYME & BROWNVILLE JEFFERSON COUNTY, NY	
TITLE:		DELINEATED WETLANDS	
DRAWN BY:	A. KAILAS	PROJ. NO.:	373222
CHECKED BY:	N. DEJOHN	REVISED FIGURE 14-1 Sheet 9 of 10	
APPROVED BY:	S. KRANES		
DATE:	MAY 2022		
		215 GREENFIELD PKWY, STE 102 LIVERPOOL, NY 13088	



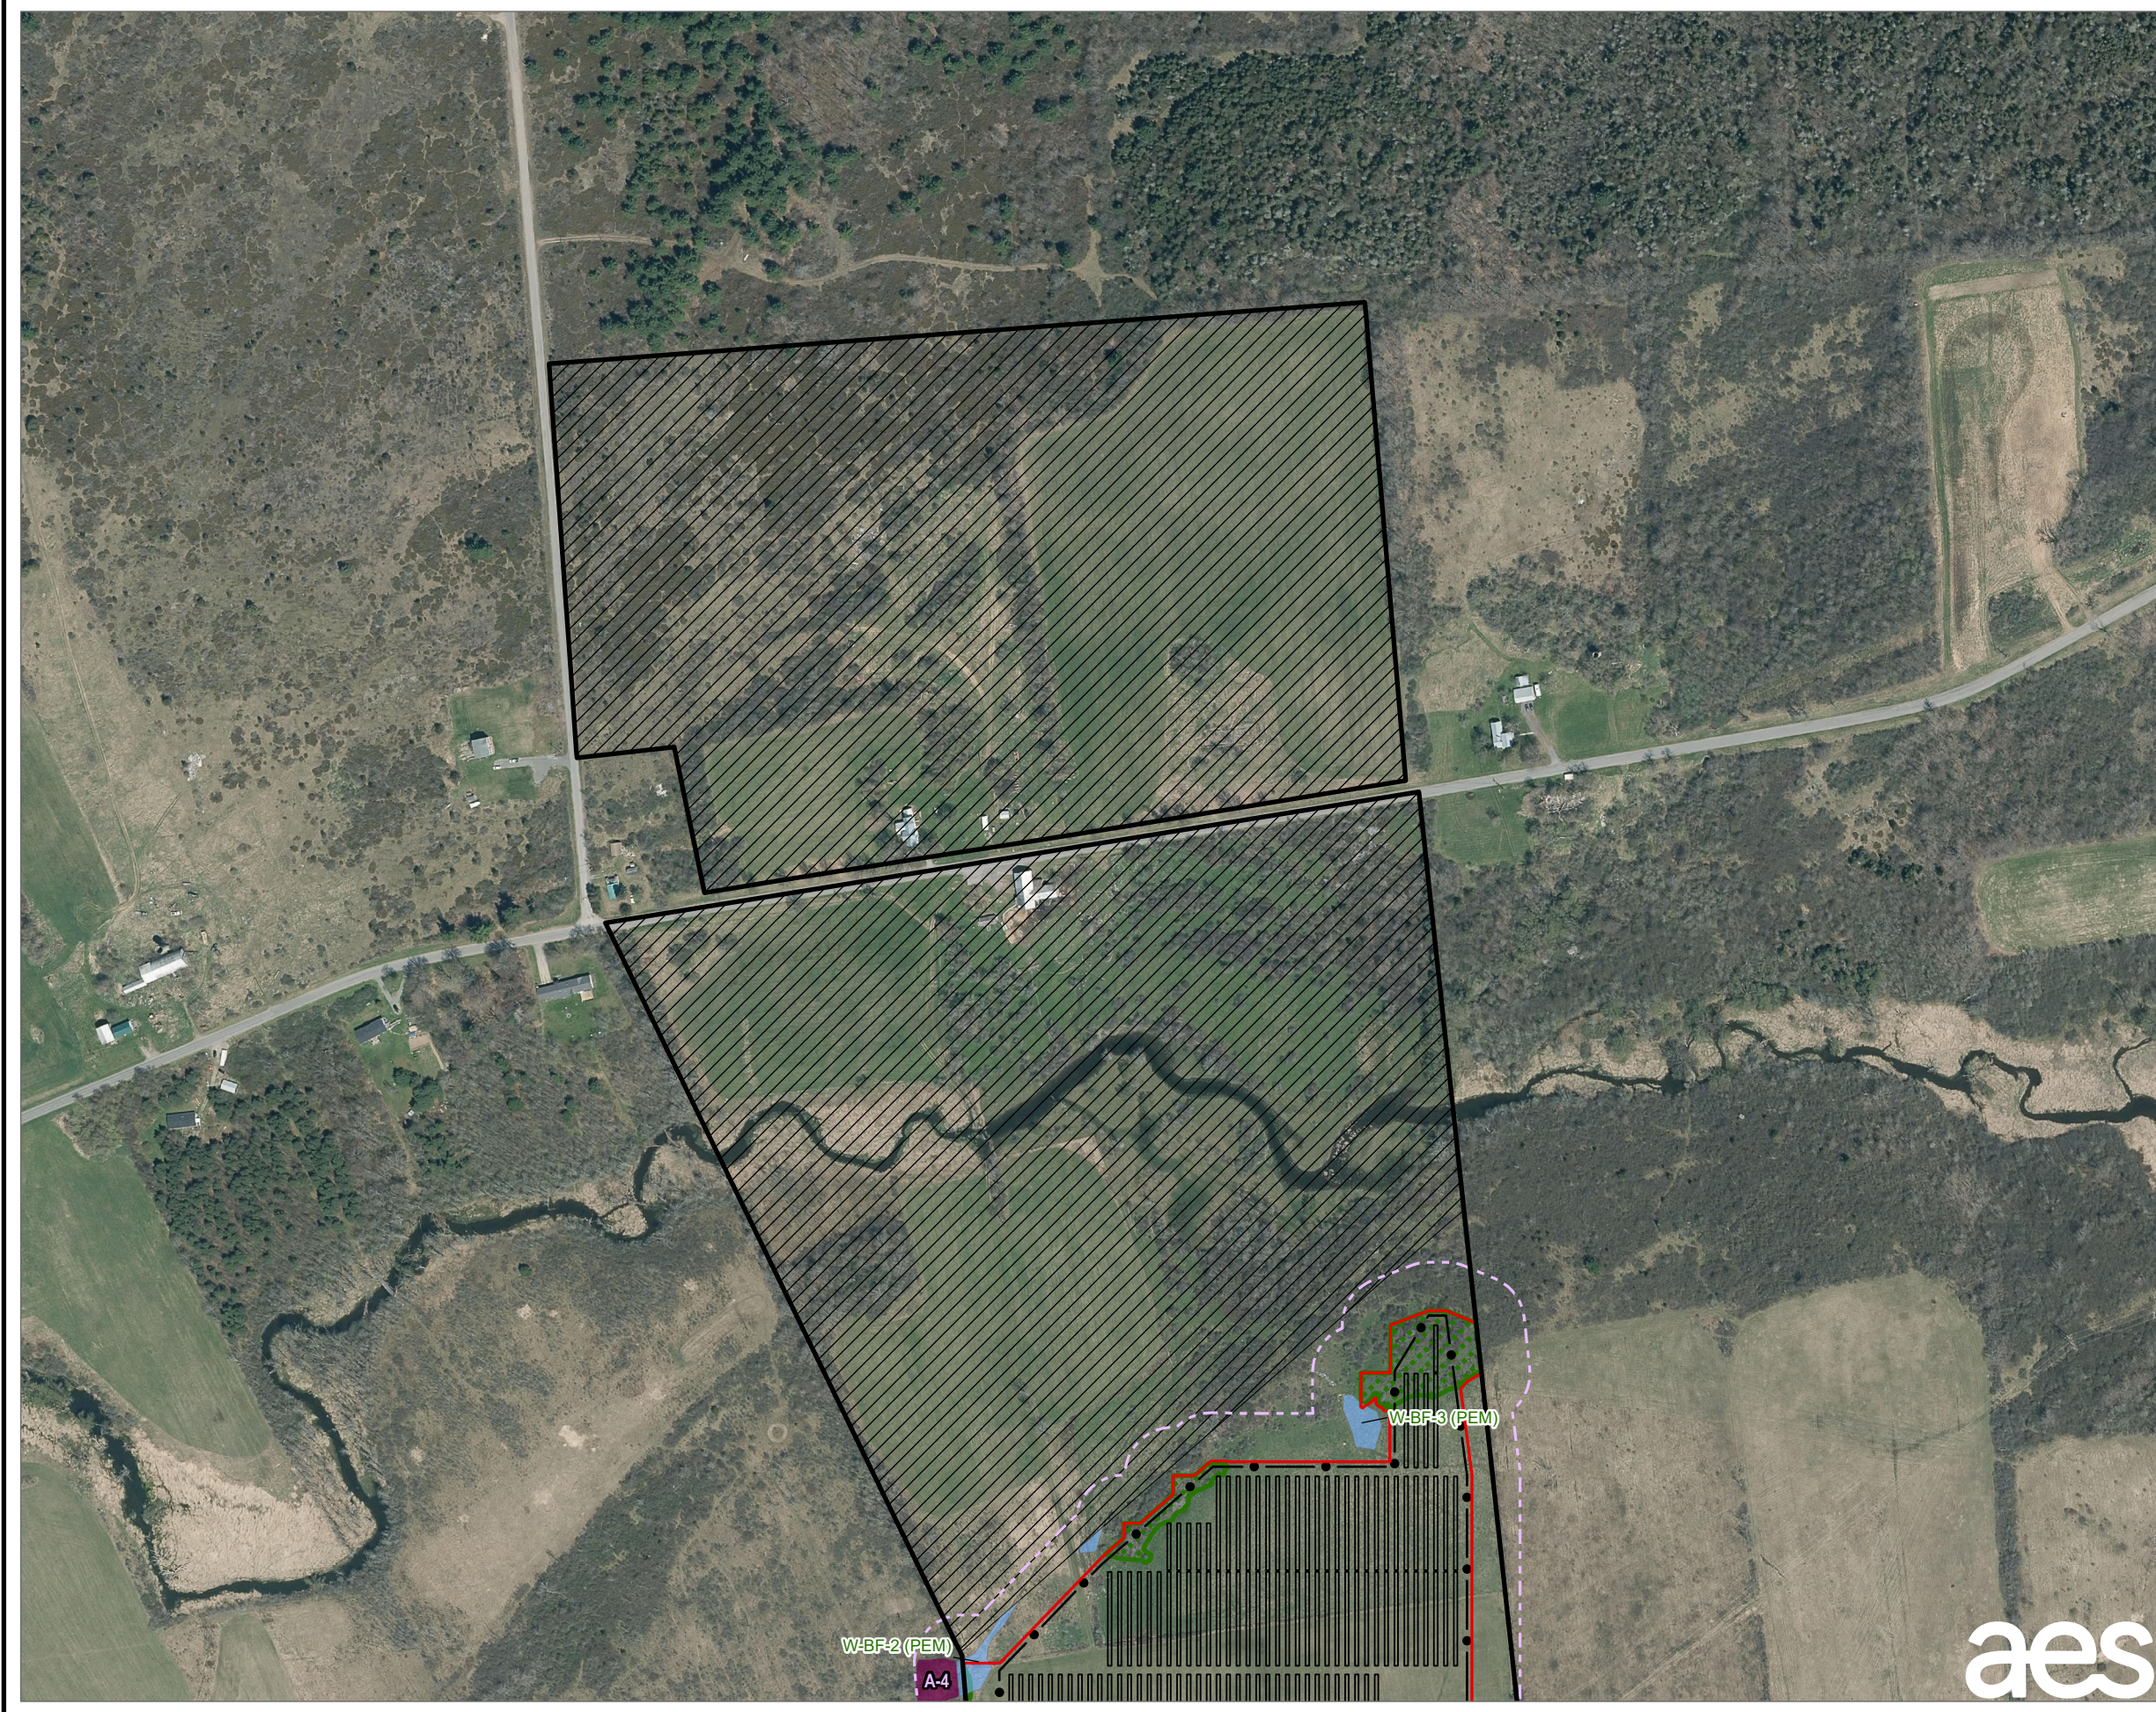

- LEGEND**
- PROPOSED SOLAR PANEL ARRAY
 - PROPOSED FENCE
 - LIMIT OF DISTURBANCE
 - 100-FOOT BUFFER OF LIMIT OF DISTURBANCE
 - LANDOWNER-IMPOSED DEVELOPMENT RESTRICTED AREA
 - FACILITY SITE
 - DELINEATED WETLAND - NON-JURISDICTIONAL
 - STATE-REGULATED WETLAND ADJACENT AREA
 - STATE-PROTECTED STREAM 50FT BUFFER
 - APPROXIMATED FEATURES WITHIN 100 FEET OF LIMIT OF DISTURBANCE
 - APPROXIMATED PSS WETLAND
 - APPROXIMATED STREAMS
 - VEGETATIVE CLEARING
 - SELECTIVE VEGETATIVE CLEARING


NOTES:

1. THIS FIGURE IS DESIGNED TO BE VIEWED OR PRINTED IN COLOR AT 11X17.

2. NON-CONTIGUOUS PORTIONS OF FACILITY PARCELS WHICH ARE NOT CONTROLLED FOR USE AS PART OF THE FACILITY ARE NOT SHOWN ON THIS MAP.

3. THE WETLAND STUDY AREA CONSISTS OF THE FACILITY SITE EXCEPT AREAS OF LANDOWNER-IMPOSED DEVELOPMENT RESTRICTION.

BASE MAP: NYSGIS "LATEST ORTHOIMAGERY" ONLINE SERVICE LAYER.
DATA SOURCES: TRC, NYSGIS.

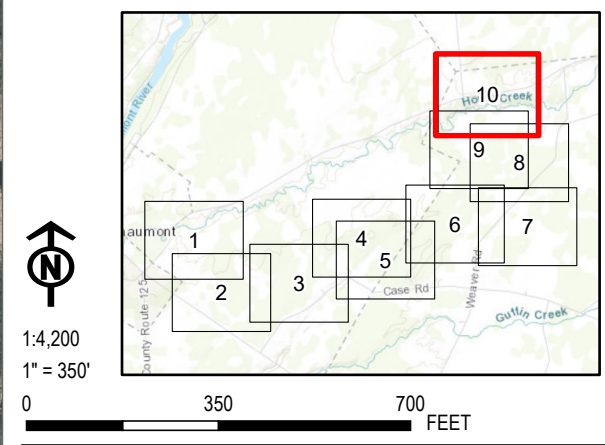

PROJECT:		RIVERSIDE SOLAR LLC TOWNS OF LYME & BROWNVILLE JEFFERSON COUNTY, NY	
TITLE:		DELINEATED WETLANDS	
DRAWN BY:	A. KAILAS	PROJ. NO.:	373222
CHECKED BY:	N. DEJOHN	REVISED FIGURE 14-1 Sheet 10 of 10	
APPROVED BY:	S. KRANES		
DATE:	MAY 2022		
		215 GREENFIELD PKWY, STE 102 LIVERPOOL, NY 13088	

